

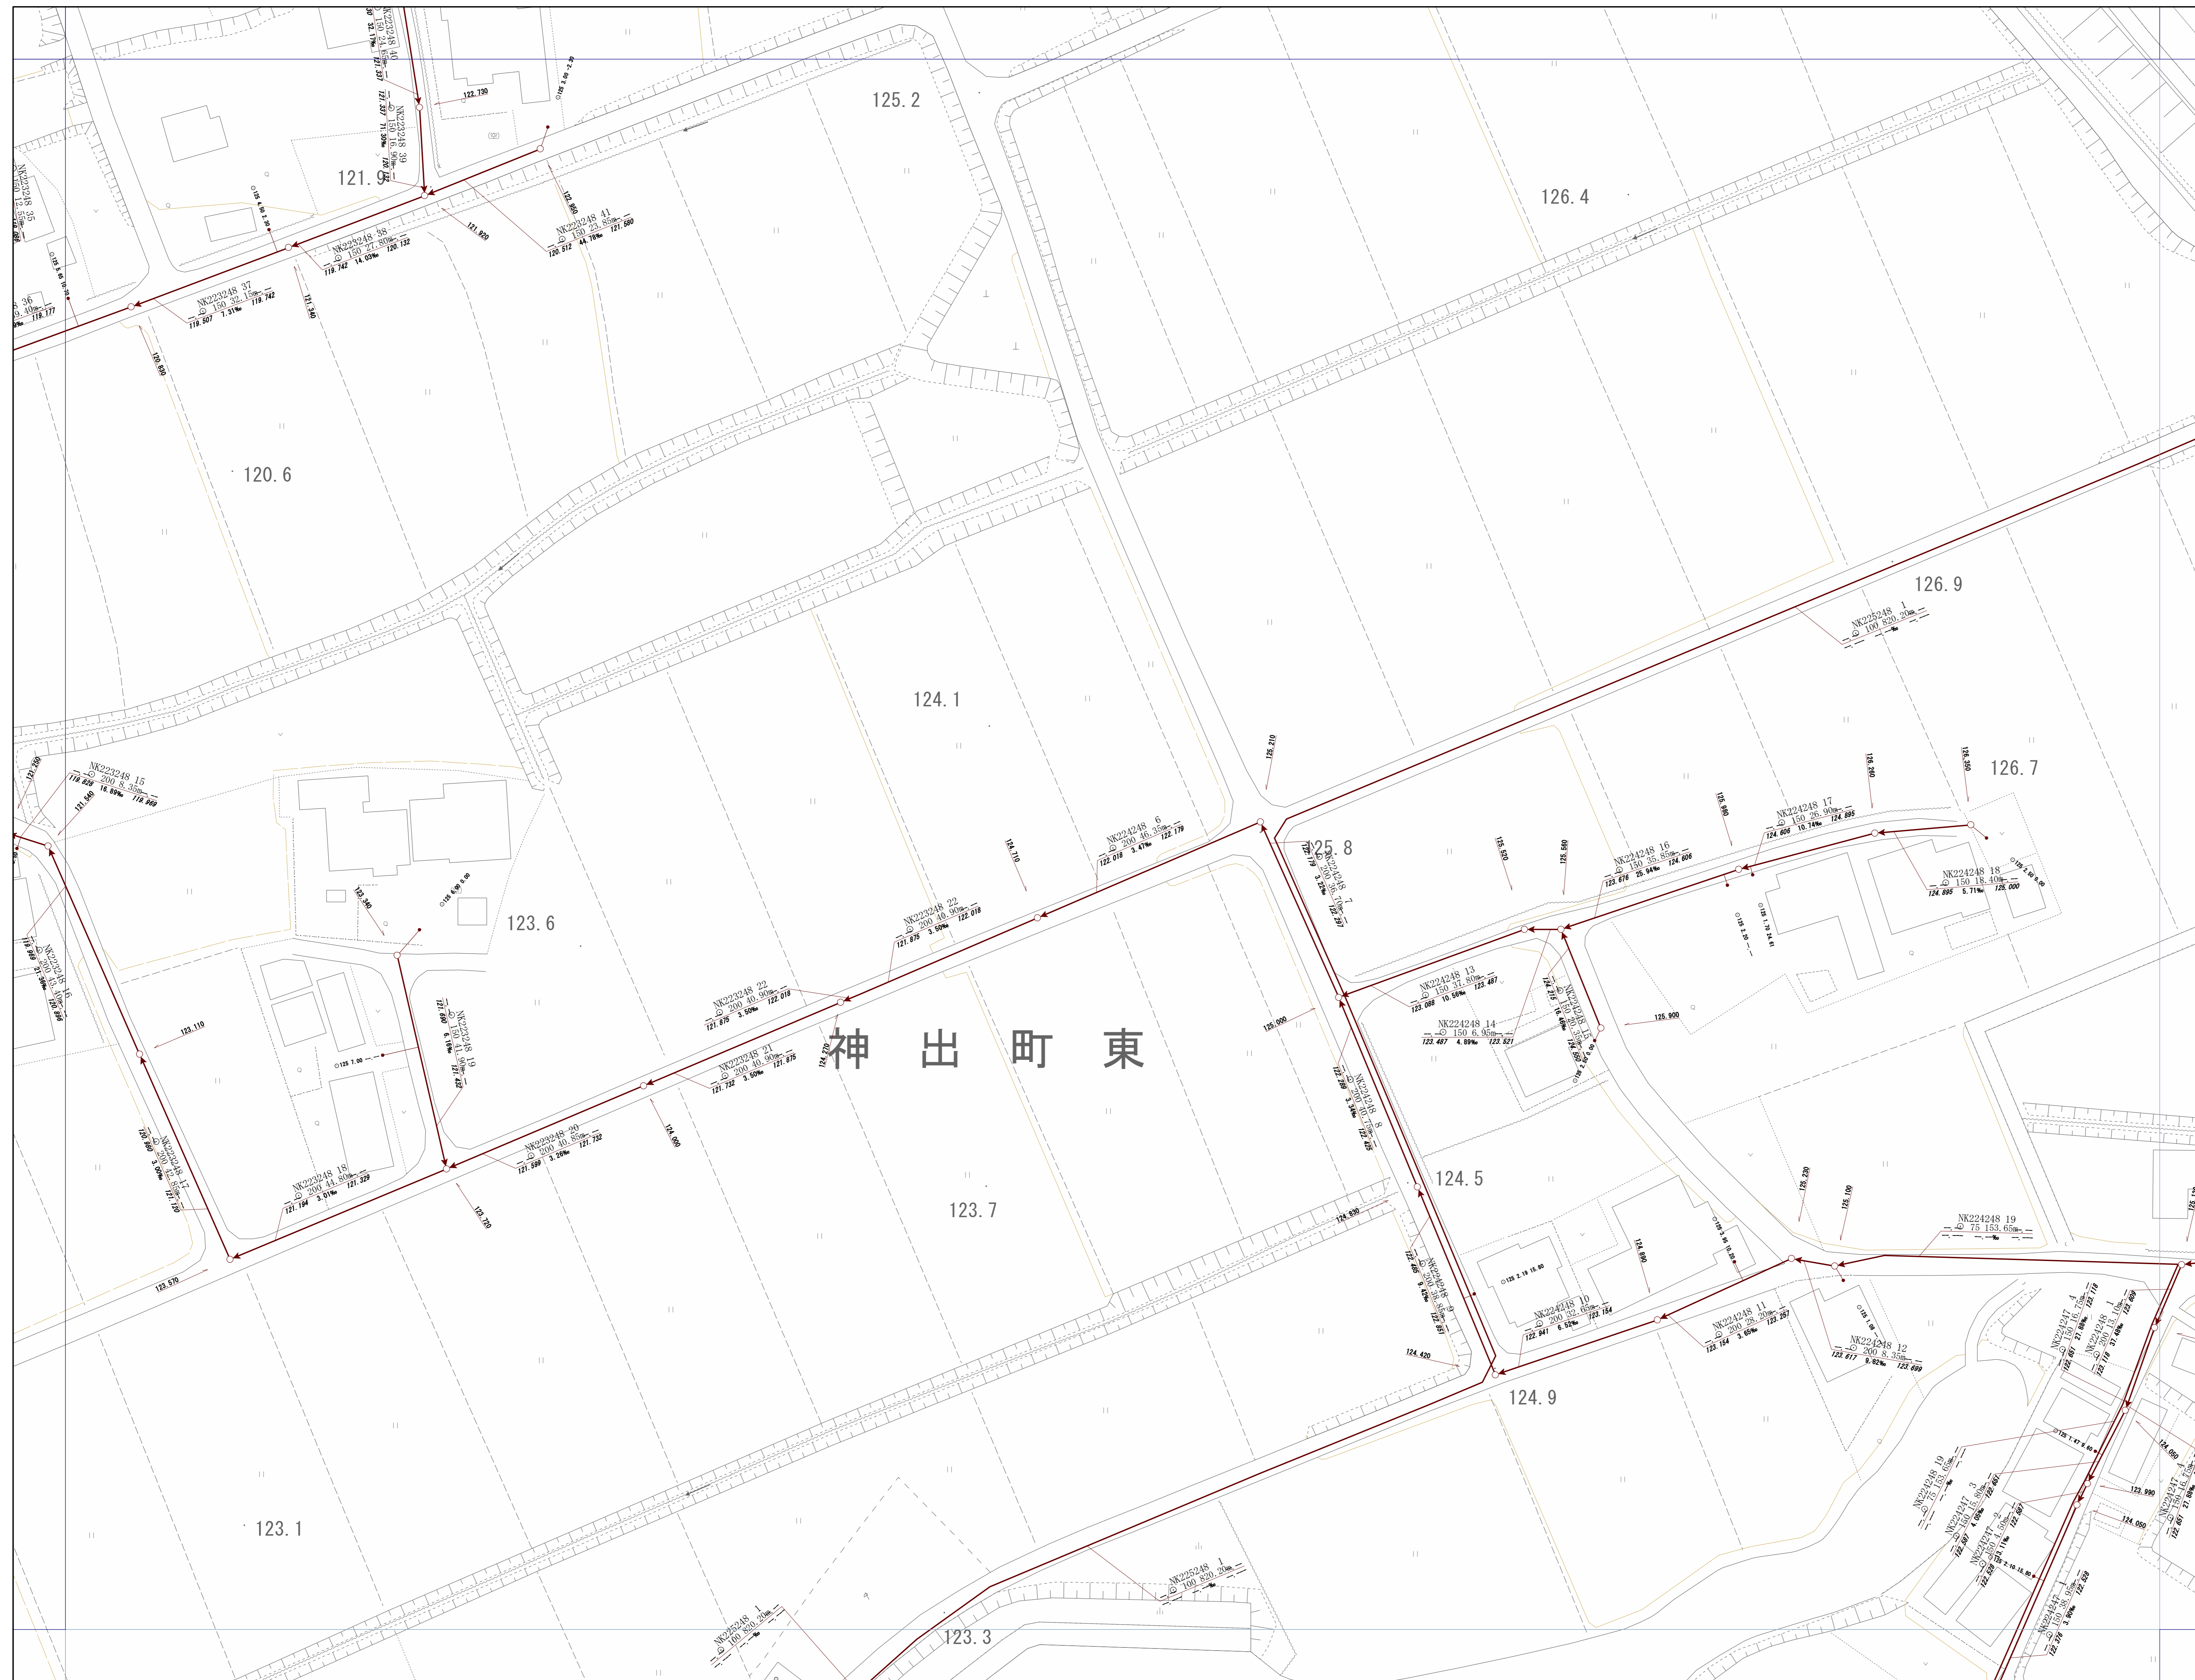


# 管路施設図

OF6501	OF6502	OF6503
OF6511	OF6512	OF6513
OF6521	OF6522	OF6523

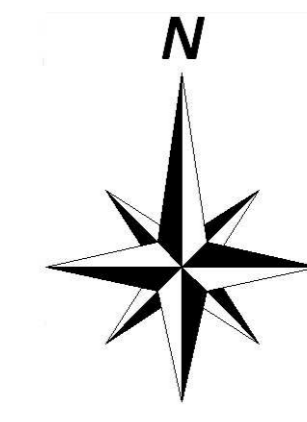


神戸市建設局  
下水道部

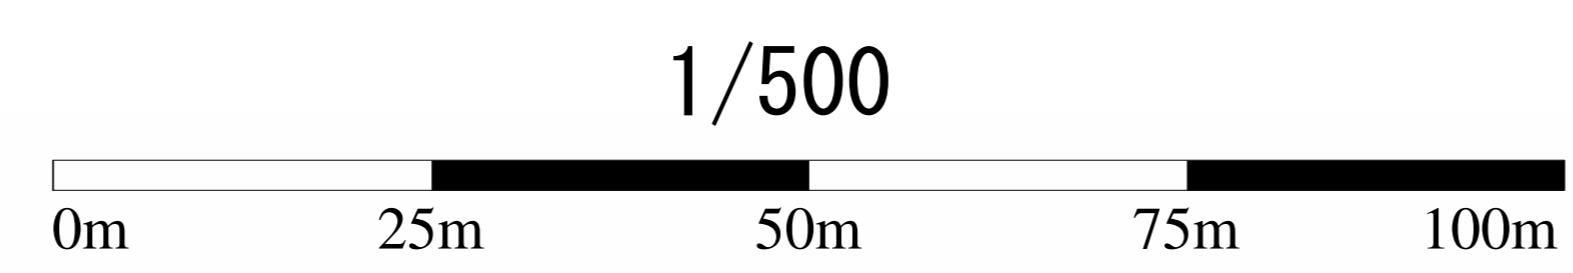


# 管路施設図

OF6502	OF6503	OF6504
OF6512	OF6513	OF6514
OF6522	OF6523	OF6524

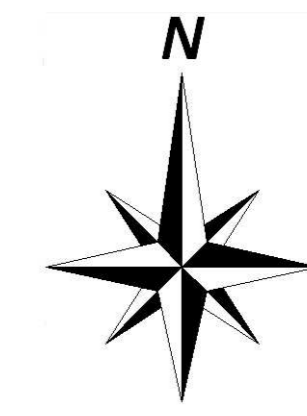


神戸市建設局  
下水道部

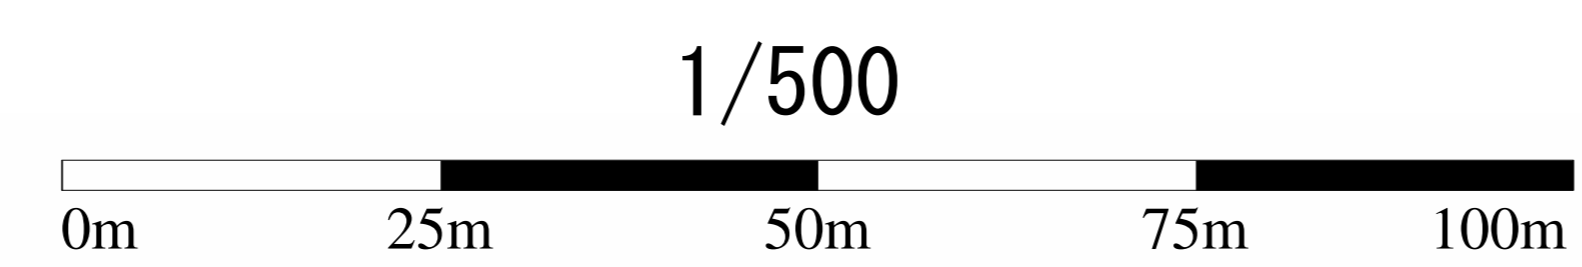




# 管路施設図

OF6510	OF6511	OF6512
OF6520	OF6521	OF6522
OF6530	OF6531	OF6532

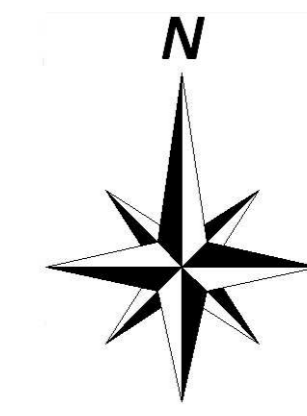


神戸市建設局下水道部


1/500

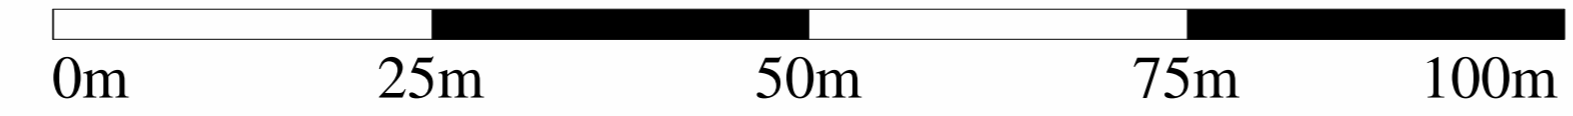

# 管路施設図

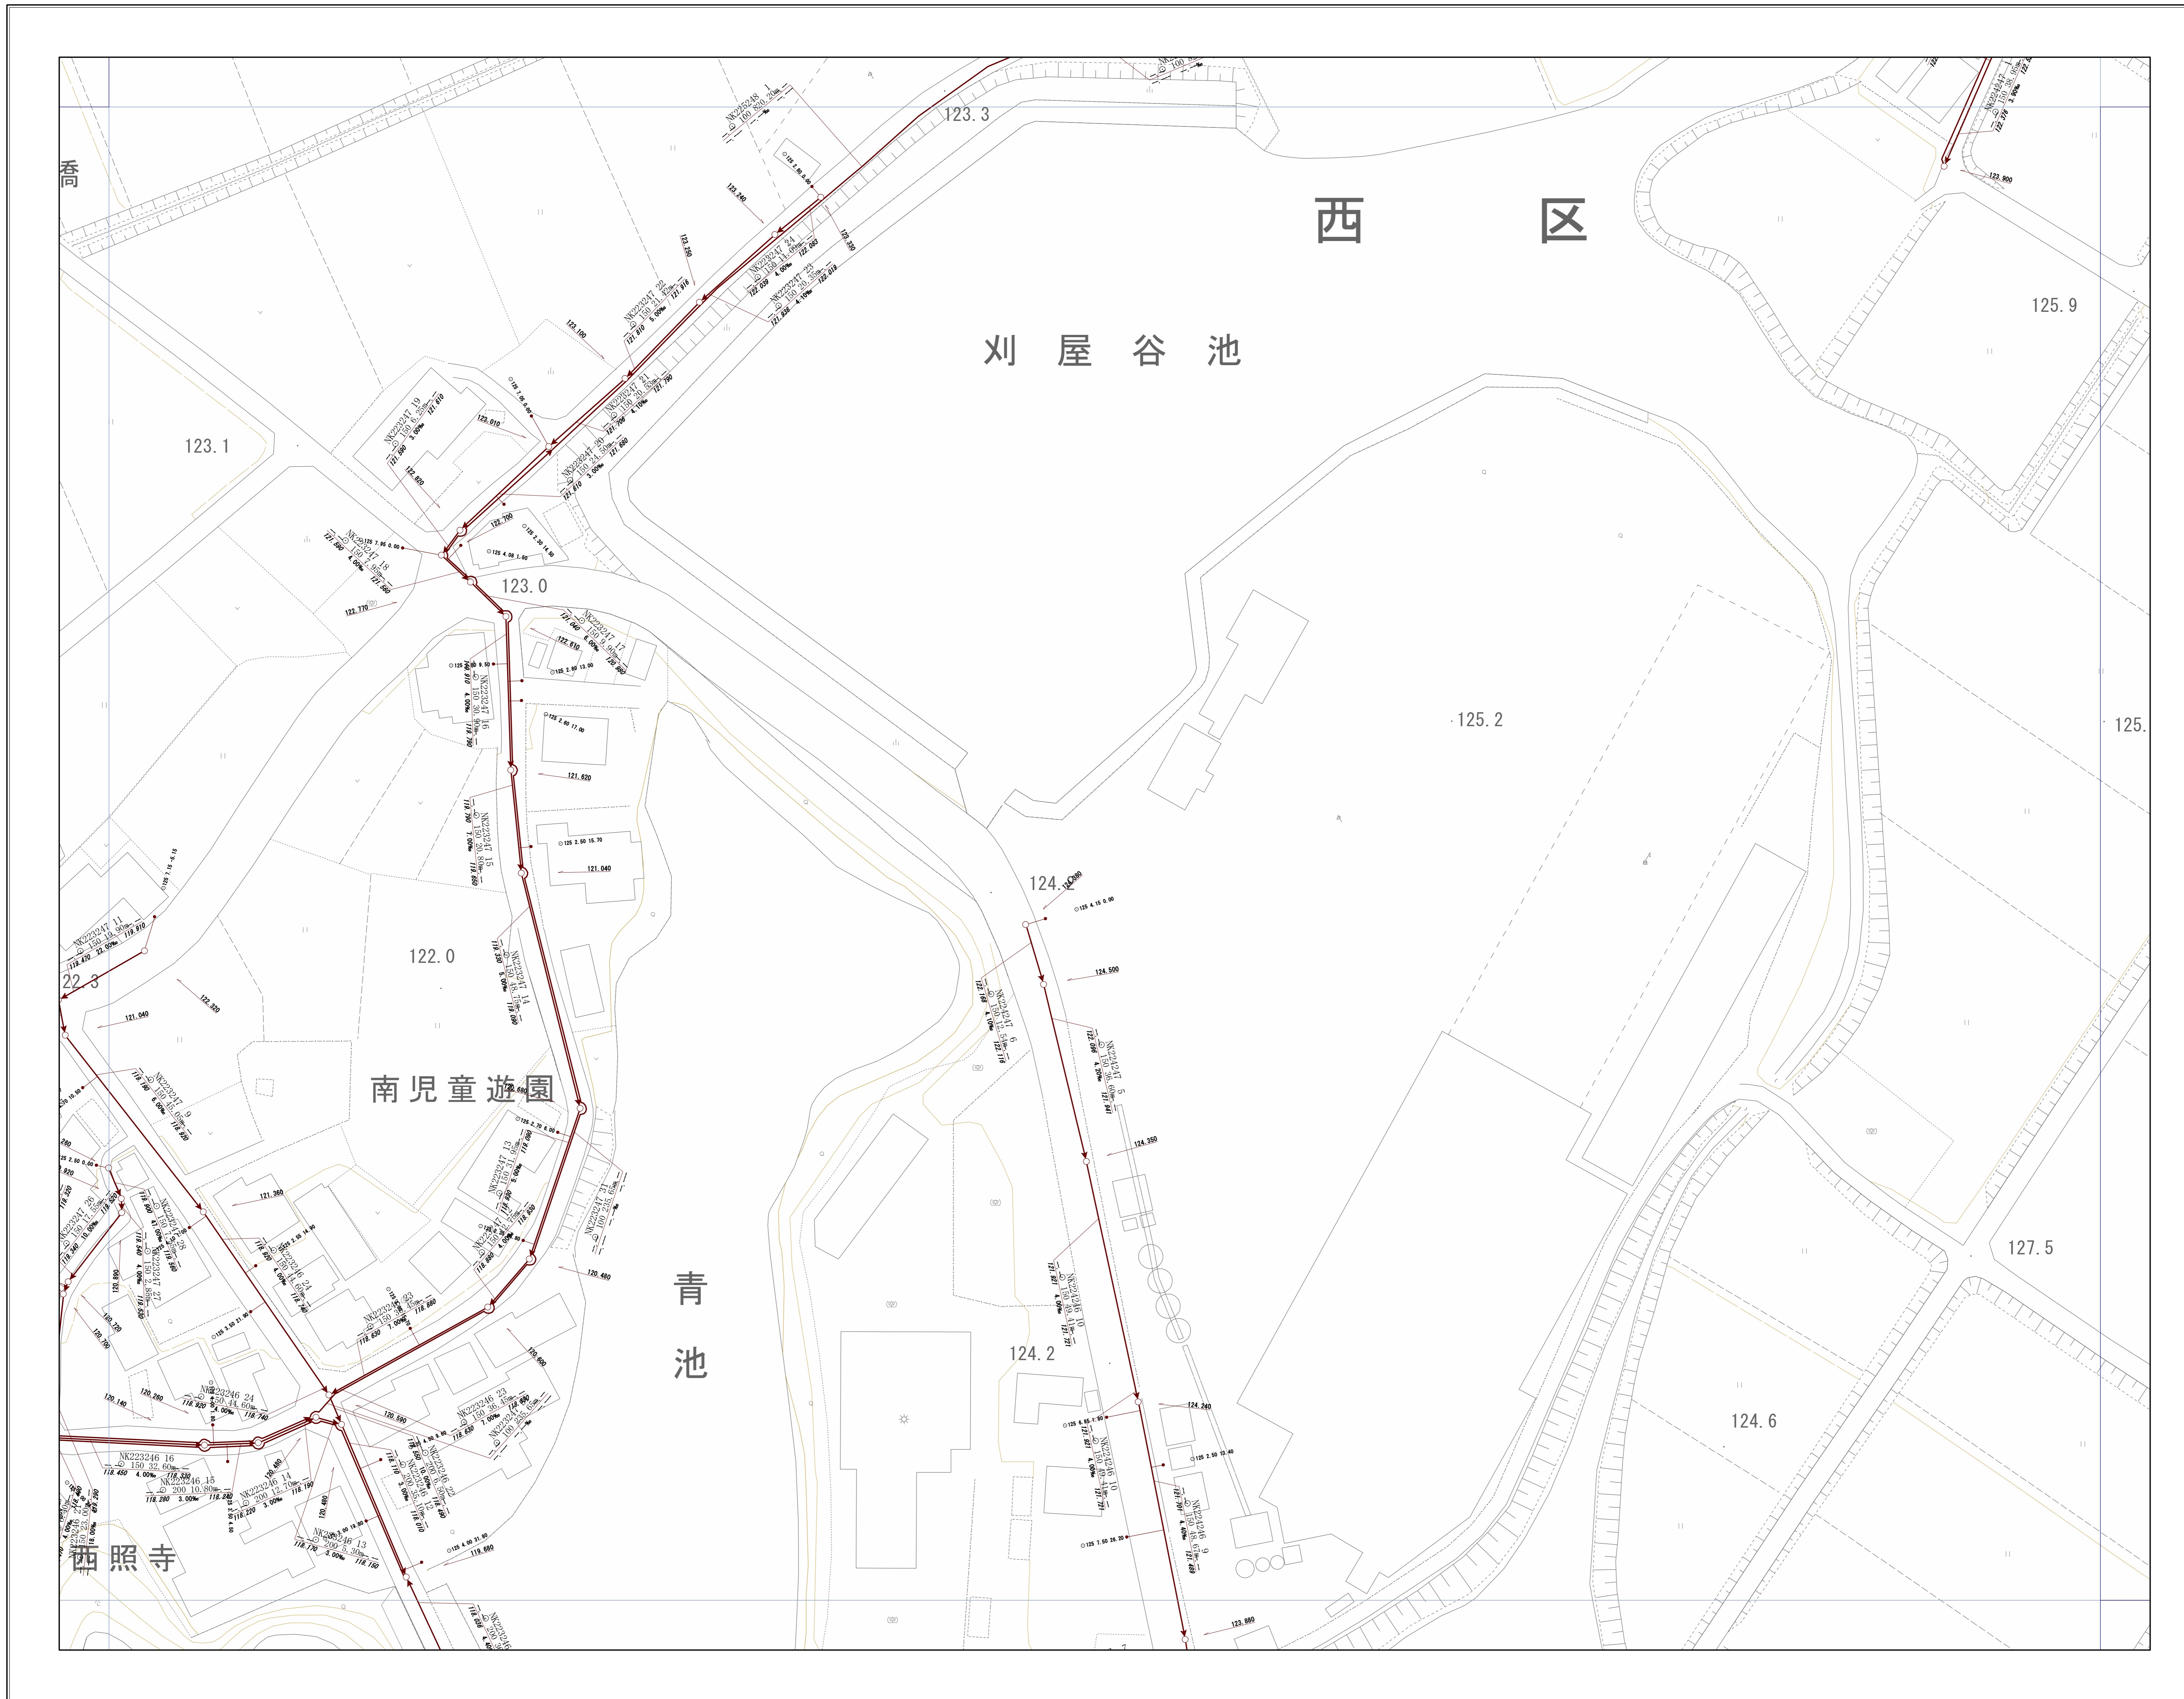


OF6511	OF6512	OF6513
OF6521	OF6522	OF6523
OF6531	OF6532	OF6533

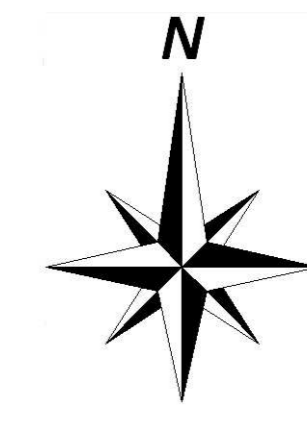

神戸市建設局  
下水道部


1/500

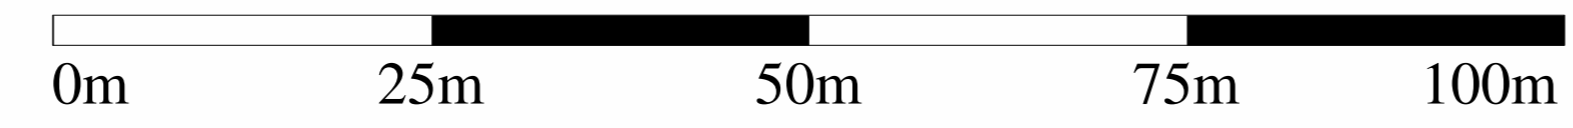


# 管路施設図




OF6429	OF6520	OF6521
OF6439	OF6530	OF6531
OF6449	OF6540	OF6541

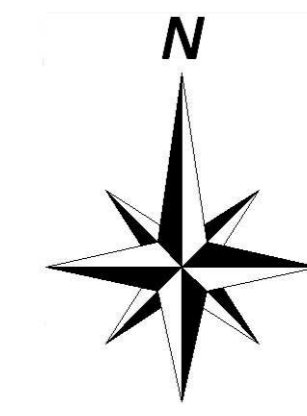


神戸市建設局下水道部

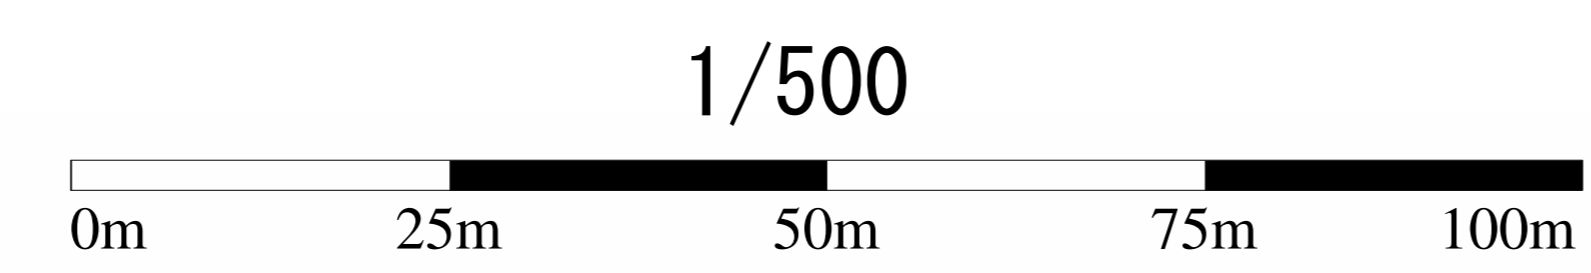


# 管路施設図

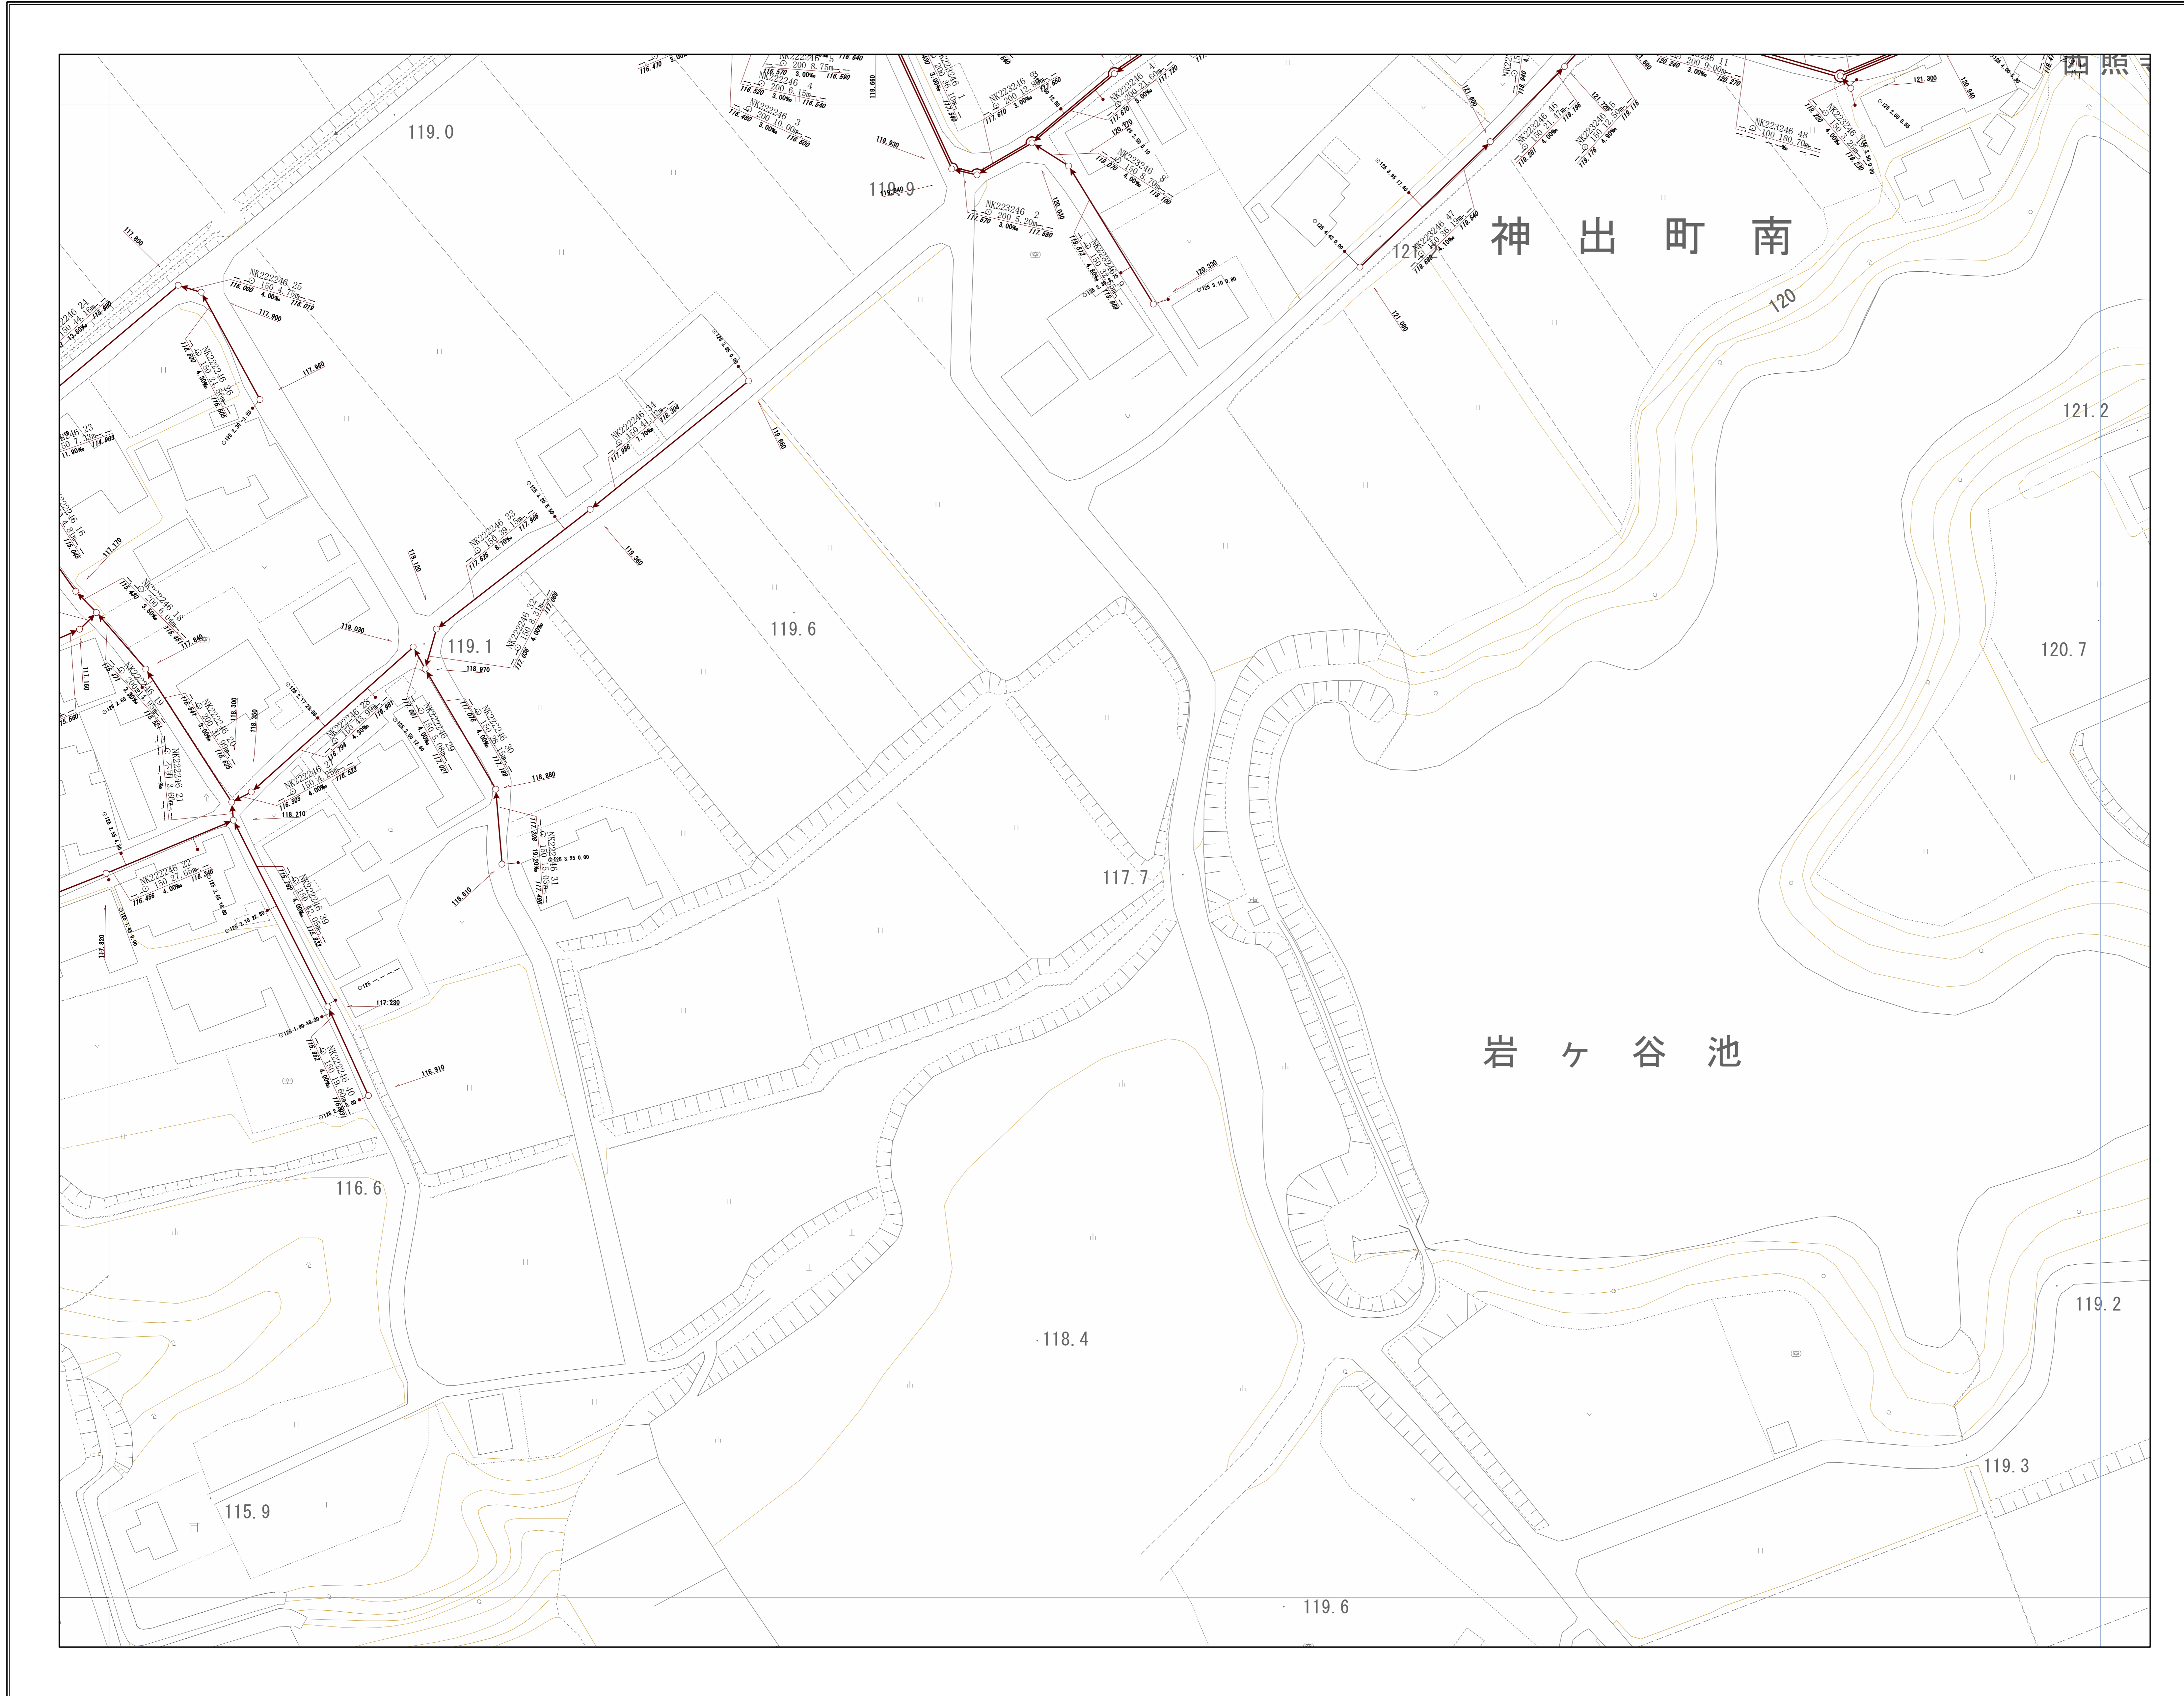


OF6520	OF6521	OF6522
OF6530	OF6531	OF6532
OF6540	OF6541	OF6542

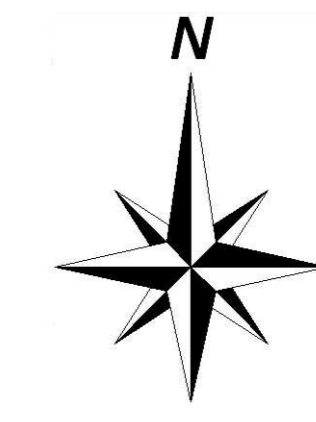


神戸市建設局  
下水道部

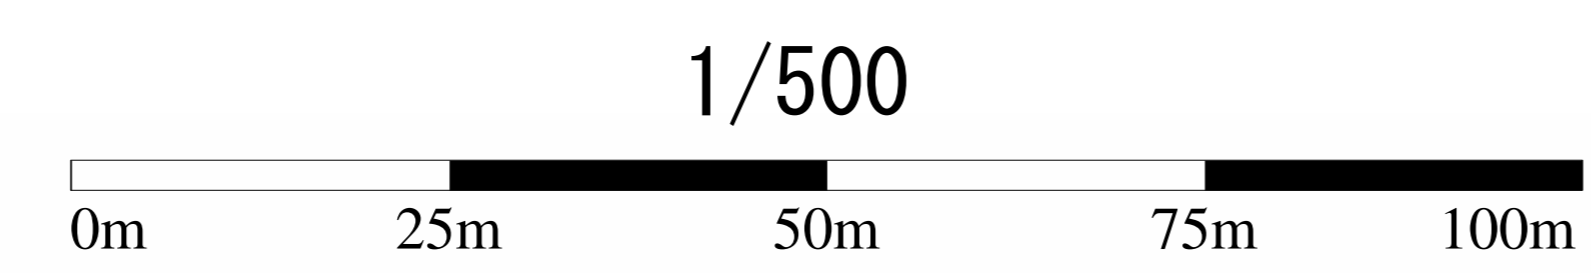

# 管路施設図

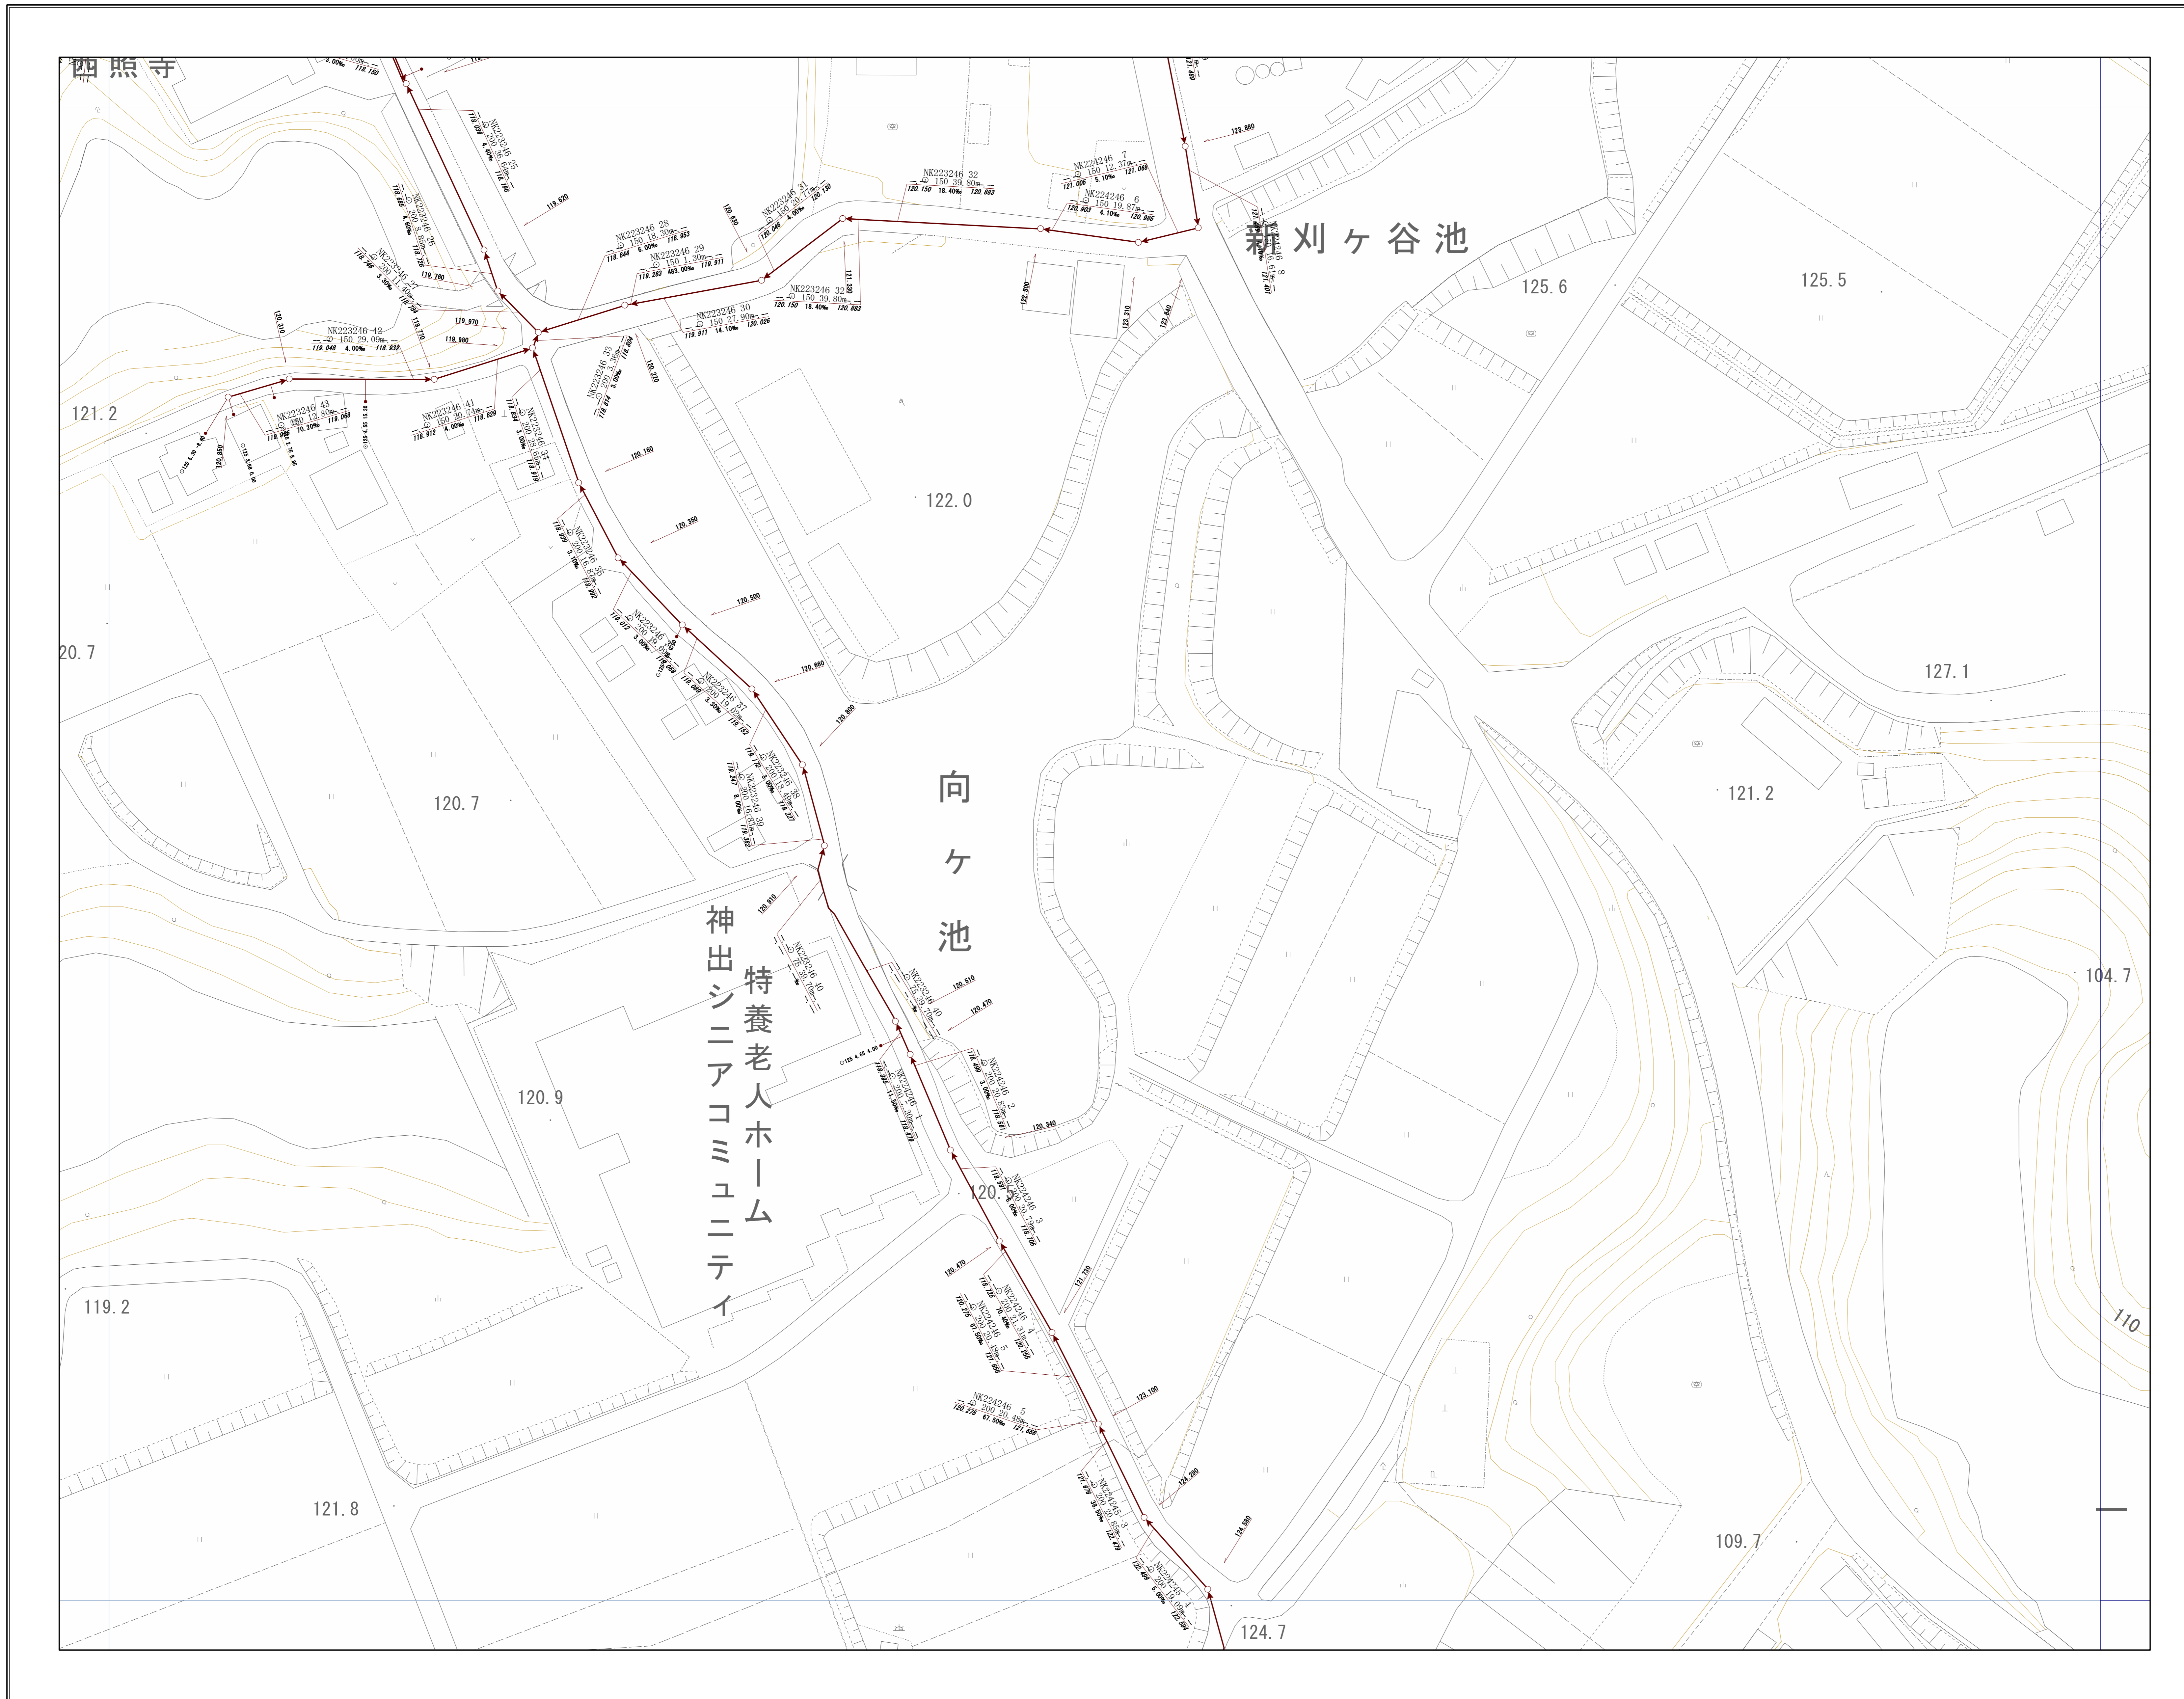


OF6521	OF6522	OF6523
OF6531	OF6532	OF6533
OF6541	OF6542	OF6543

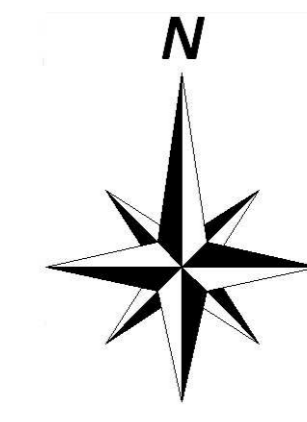

神戸市建設局  
下水道部



1/500

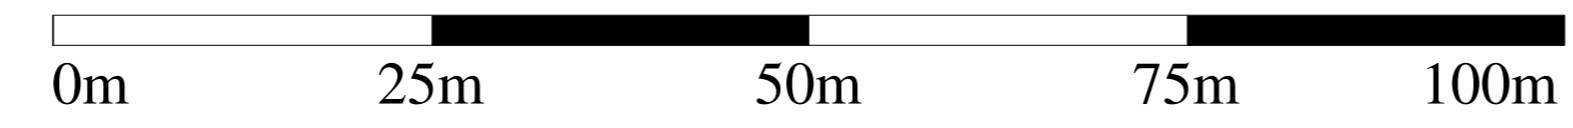




# 管路施設図

OF6530	OF6531	OF6532
OF6540	OF6541	OF6542
OF6550	OF6551	OF6552

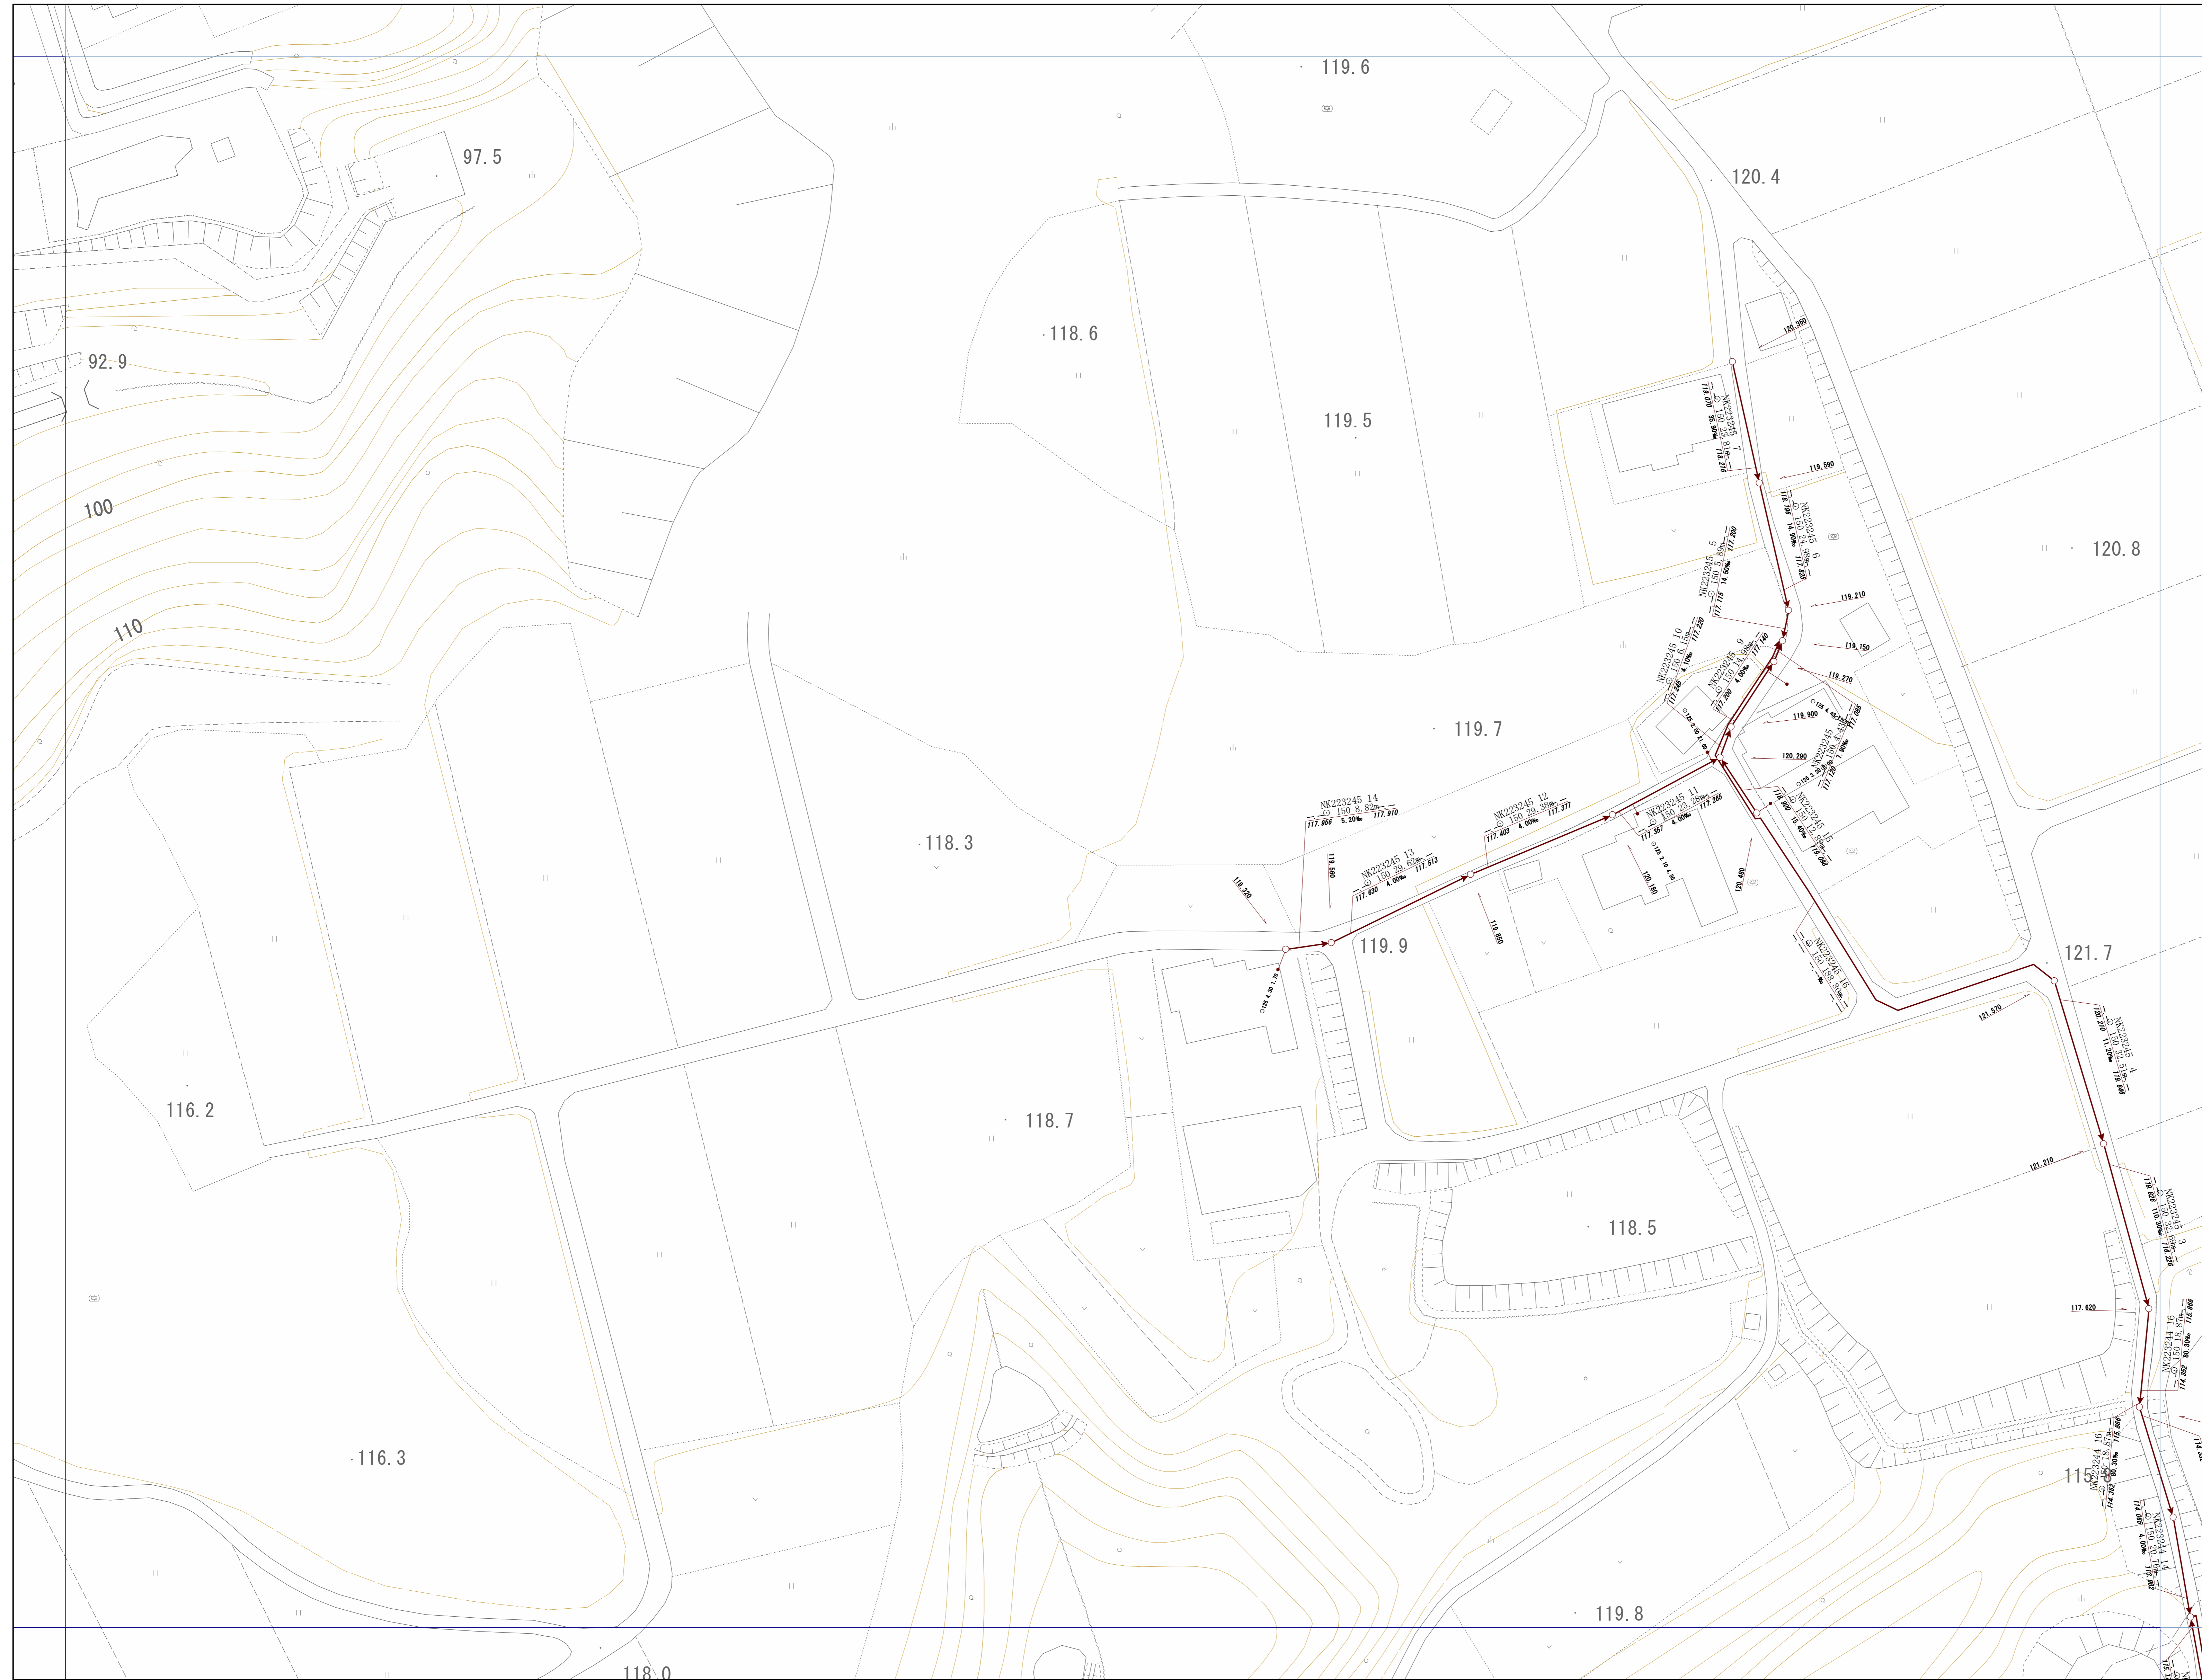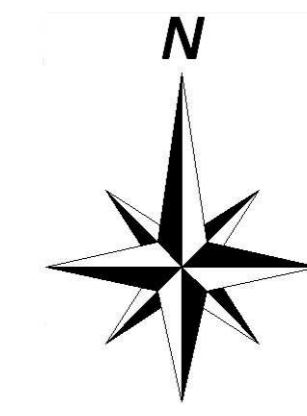


神戸市建設局  
下水道部

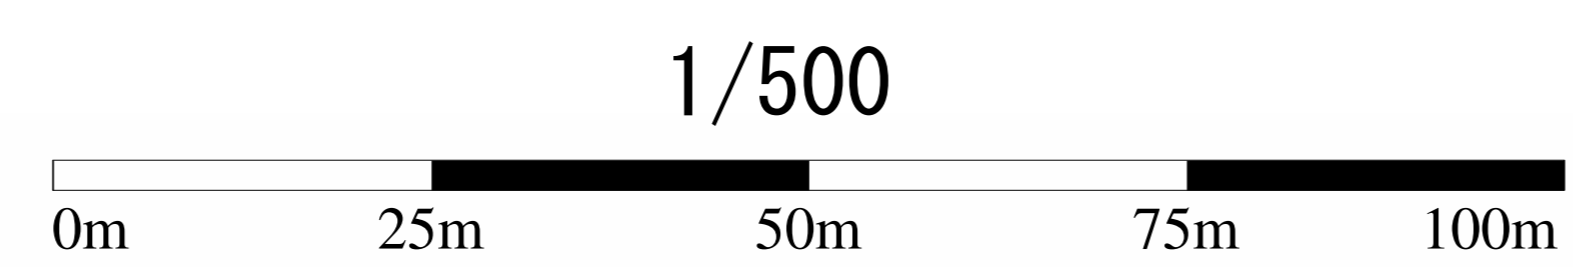


# 管路施設図

OF6531	OF6532	OF6533
OF6541	OF6542	OF6543
OF6551	OF6552	OF6553

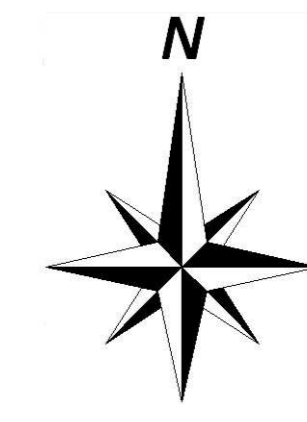



神戸市建設局  
下水道部

1/500

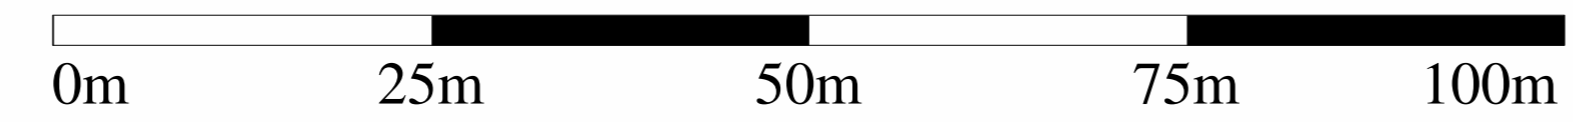

# 管路施設図

OF6541	OF6542	OF6543
OF6551	OF6552	OF6553
OF6561	OF6562	OF6563

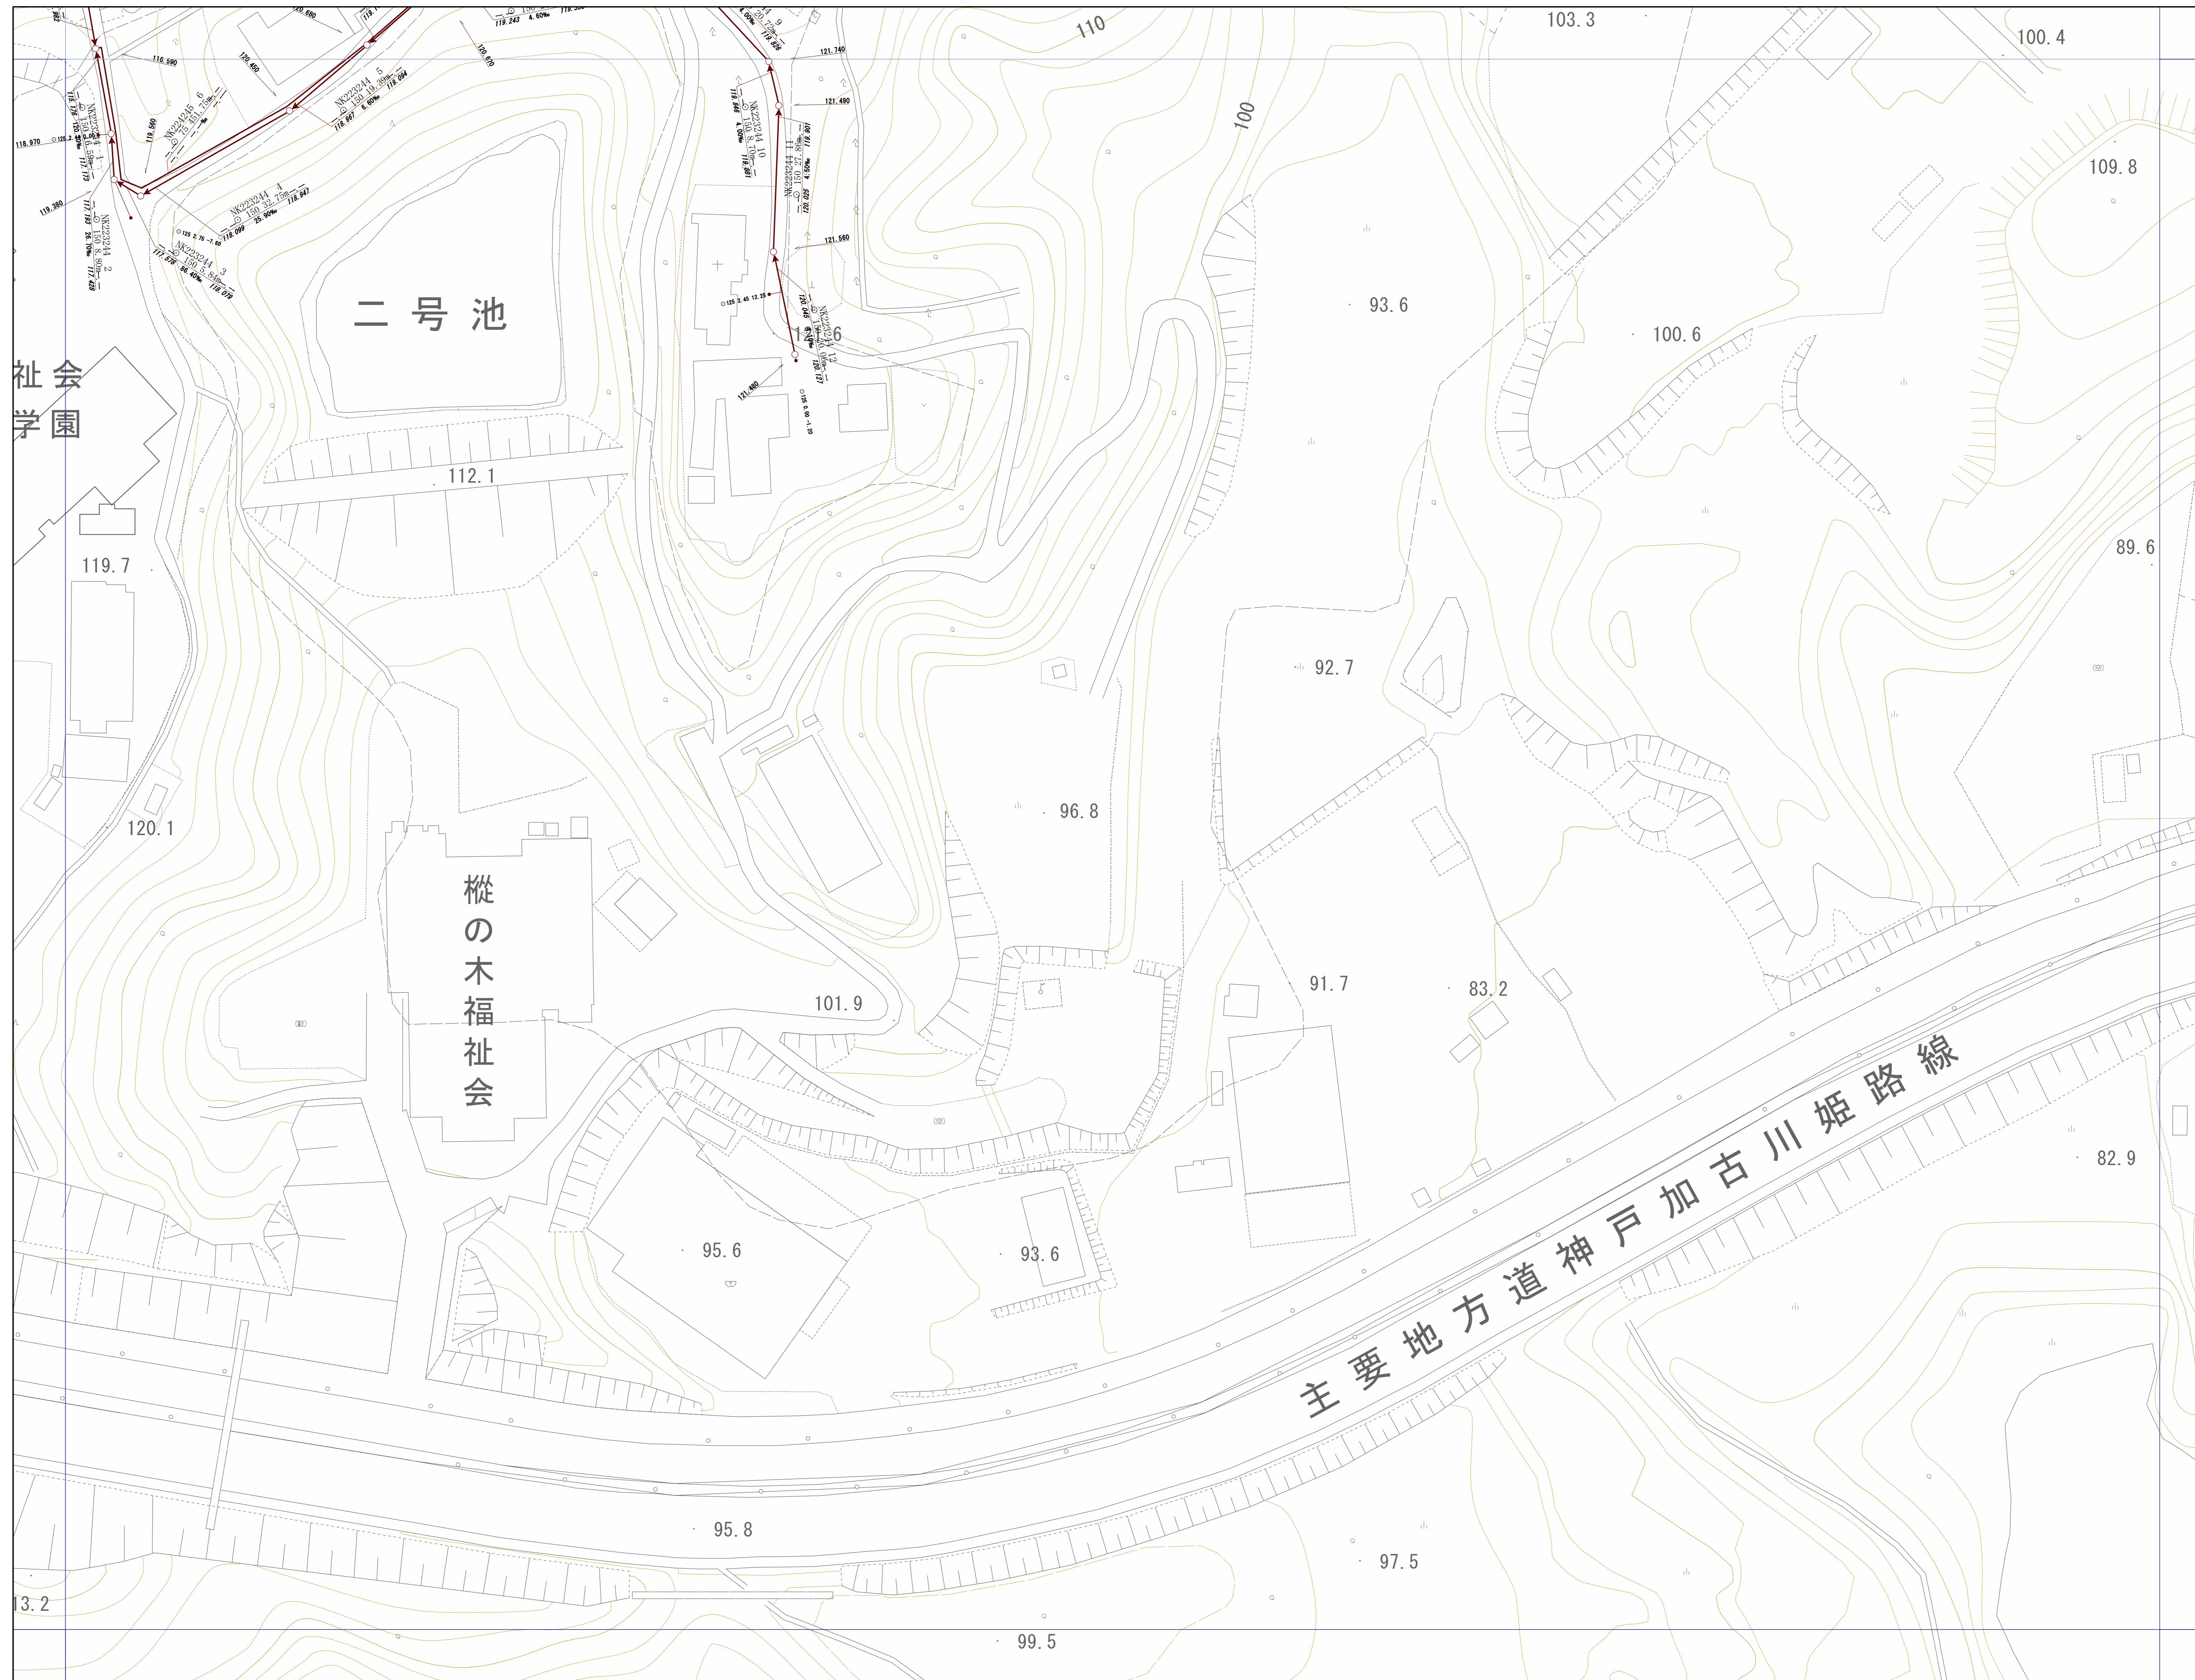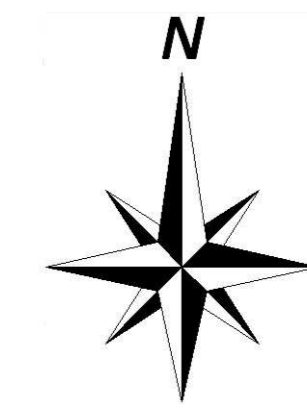

神戸市建設局  
下水道部

1/500

