


OF6456

管路施設図




OF6445	OF6446	OF6447
OF6455	OF6456	OF6457
OF6465	OF6466	OF6467

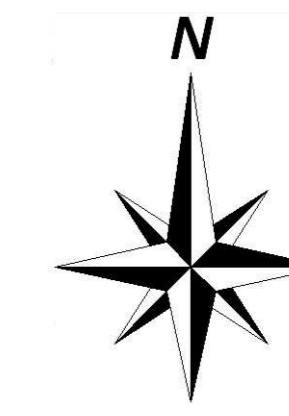



神戸市建設局
下水道部

1/500

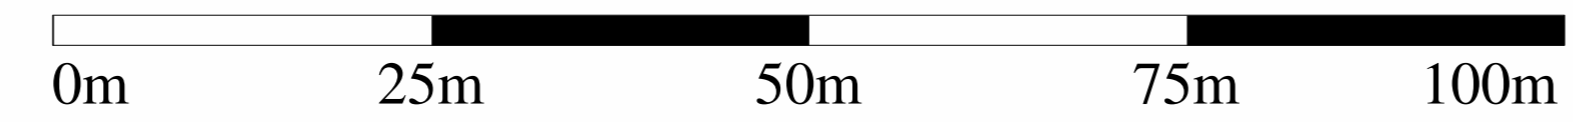


管路施設図

OF6446	OF6447	OF6448
OF6456	OF6457	OF6458
OF6466	OF6467	OF6468

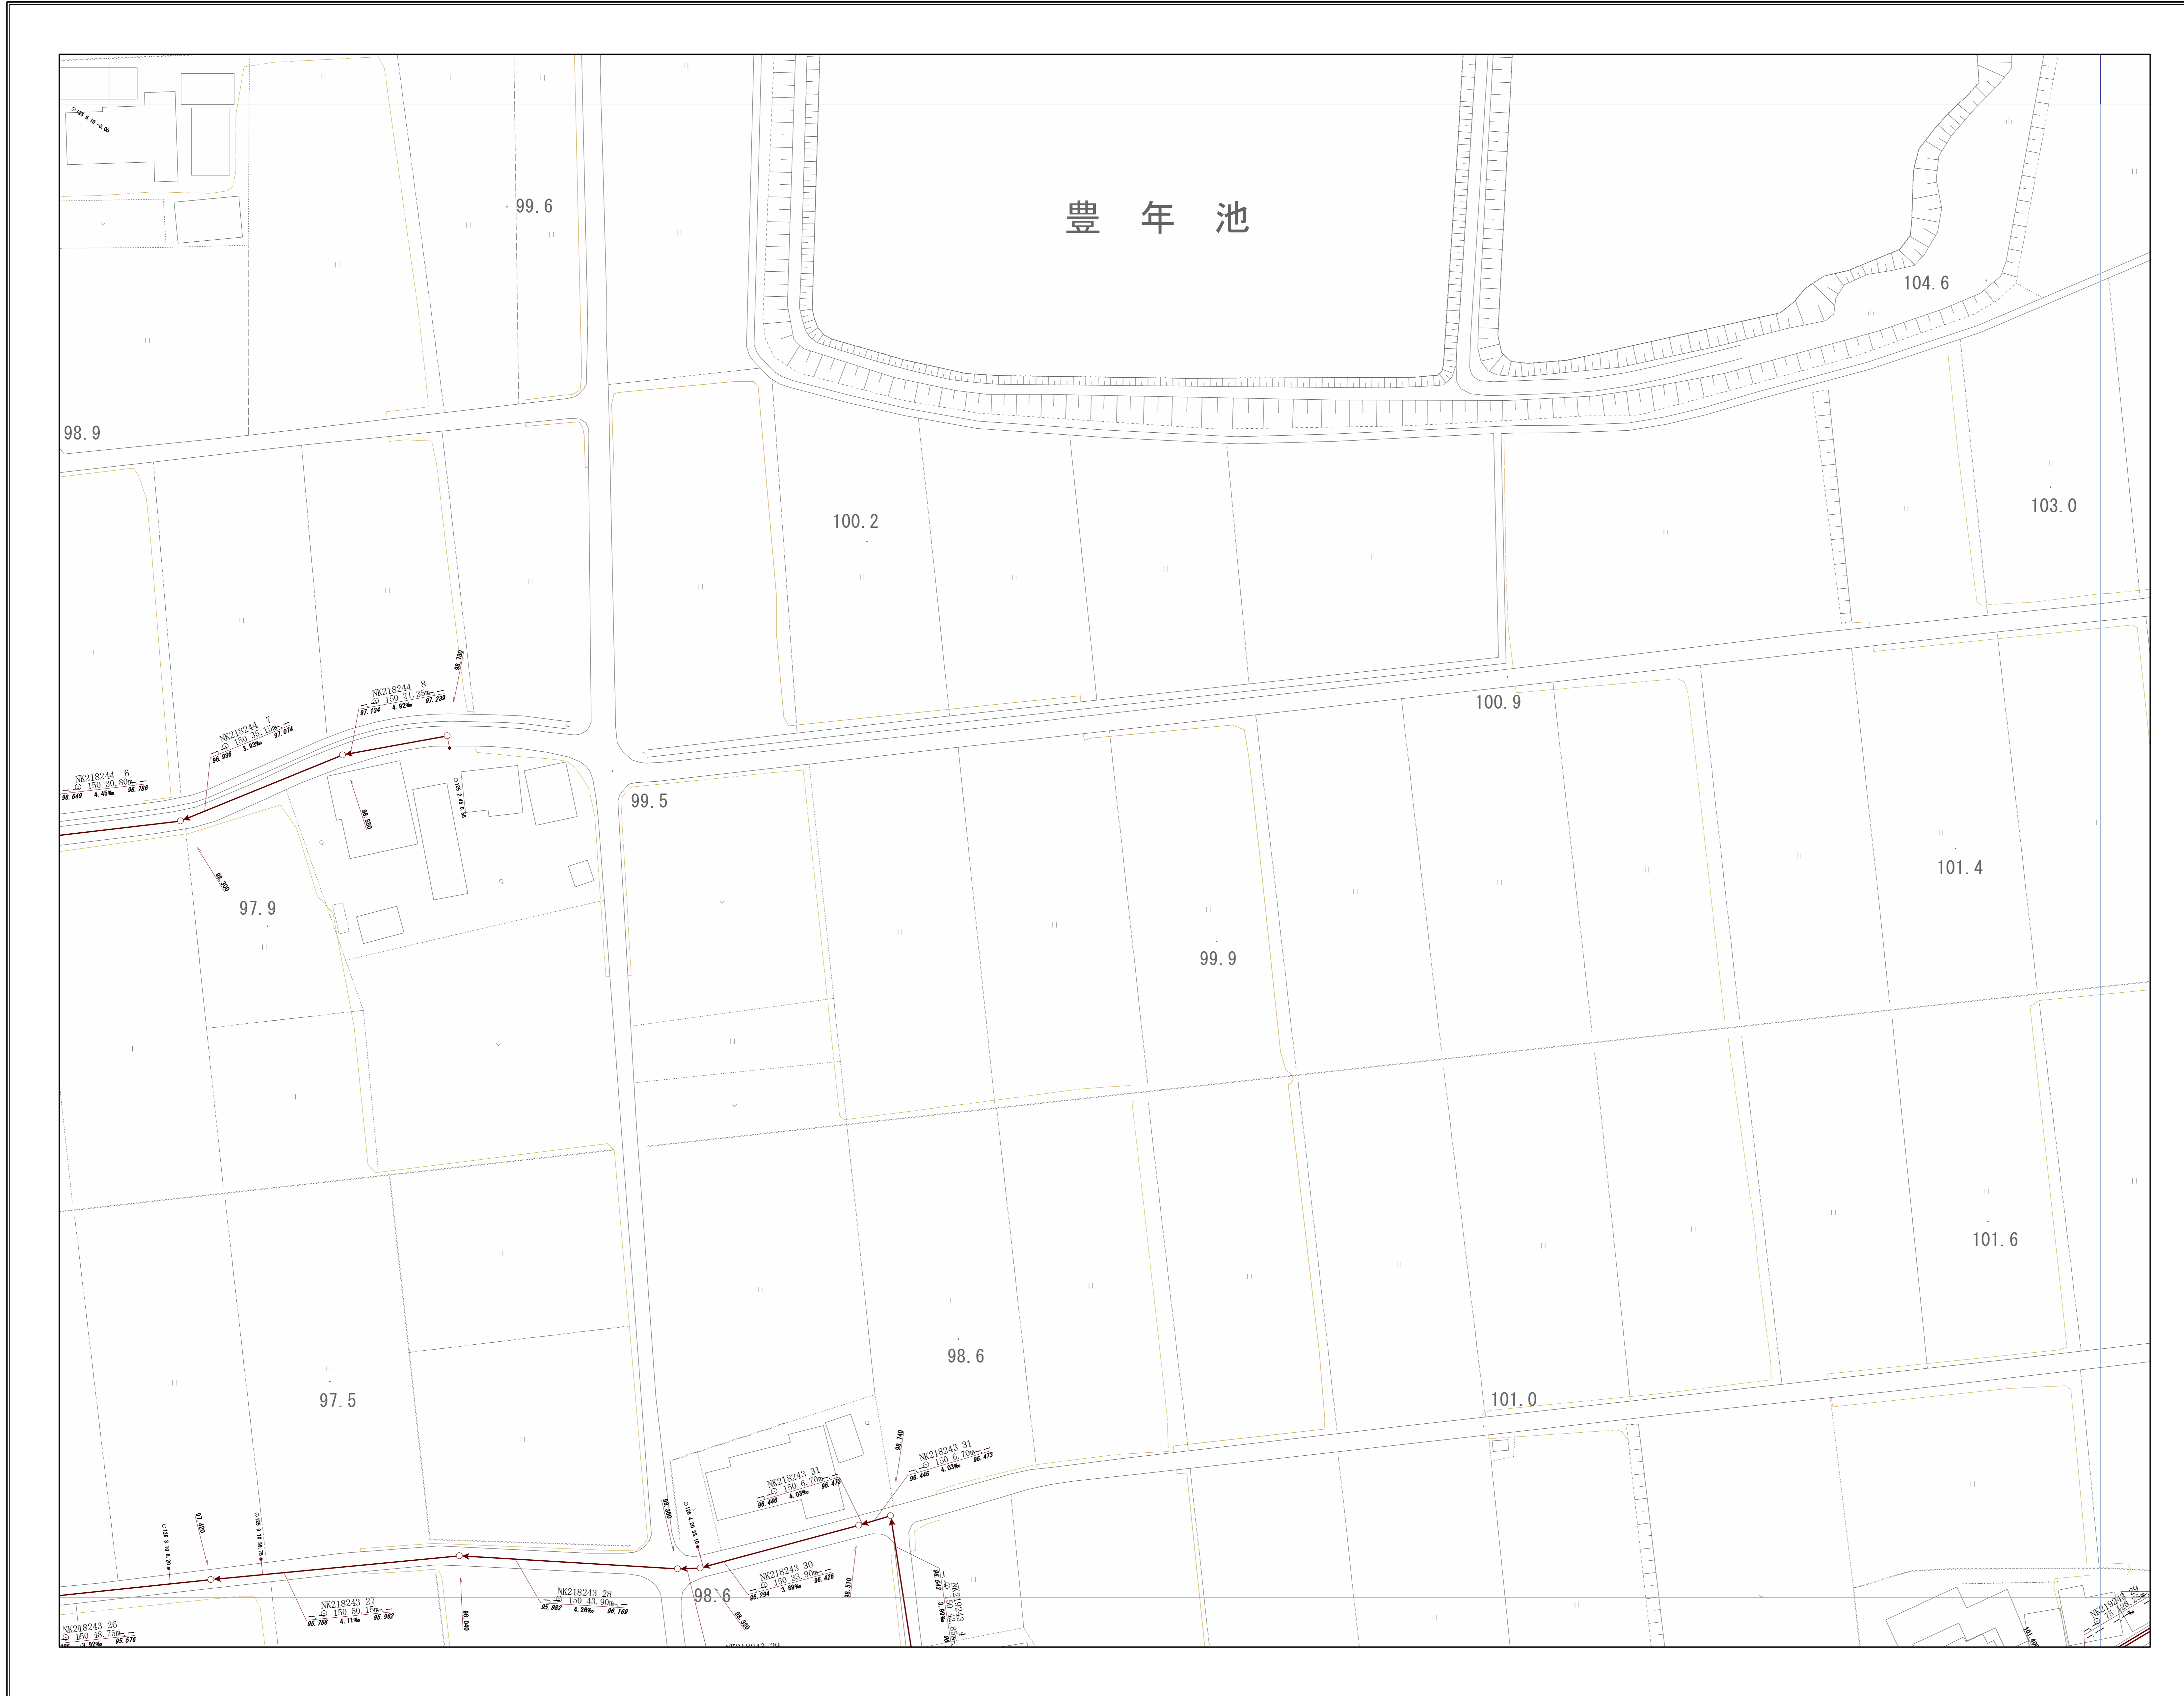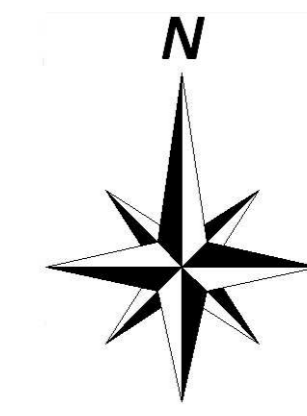

神戸市建設局下水道部

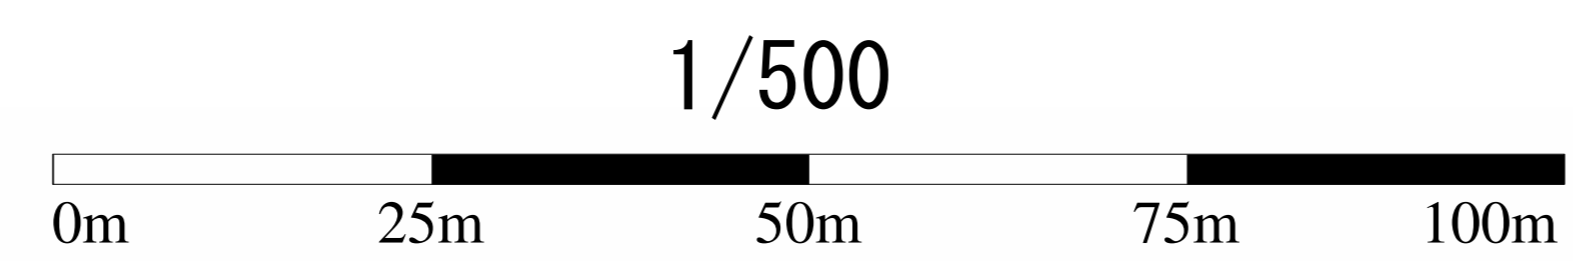


OF6458

管路施設図




OF6447	OF6448	OF6449
OF6457	OF6458	OF6459
OF6467	OF6468	OF6469

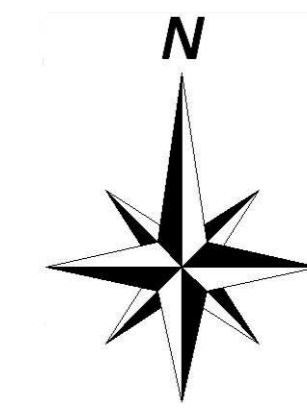


大鳥喰池

神戸市建設局
下水道部


1/500

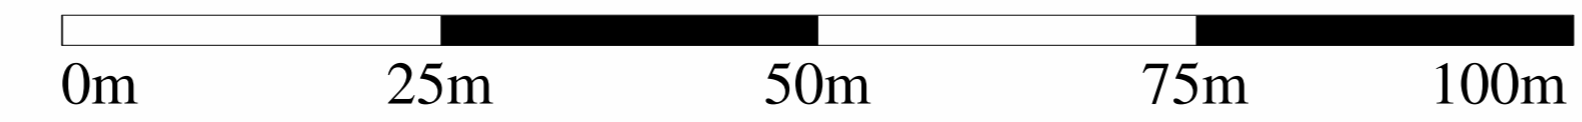


管路施設図

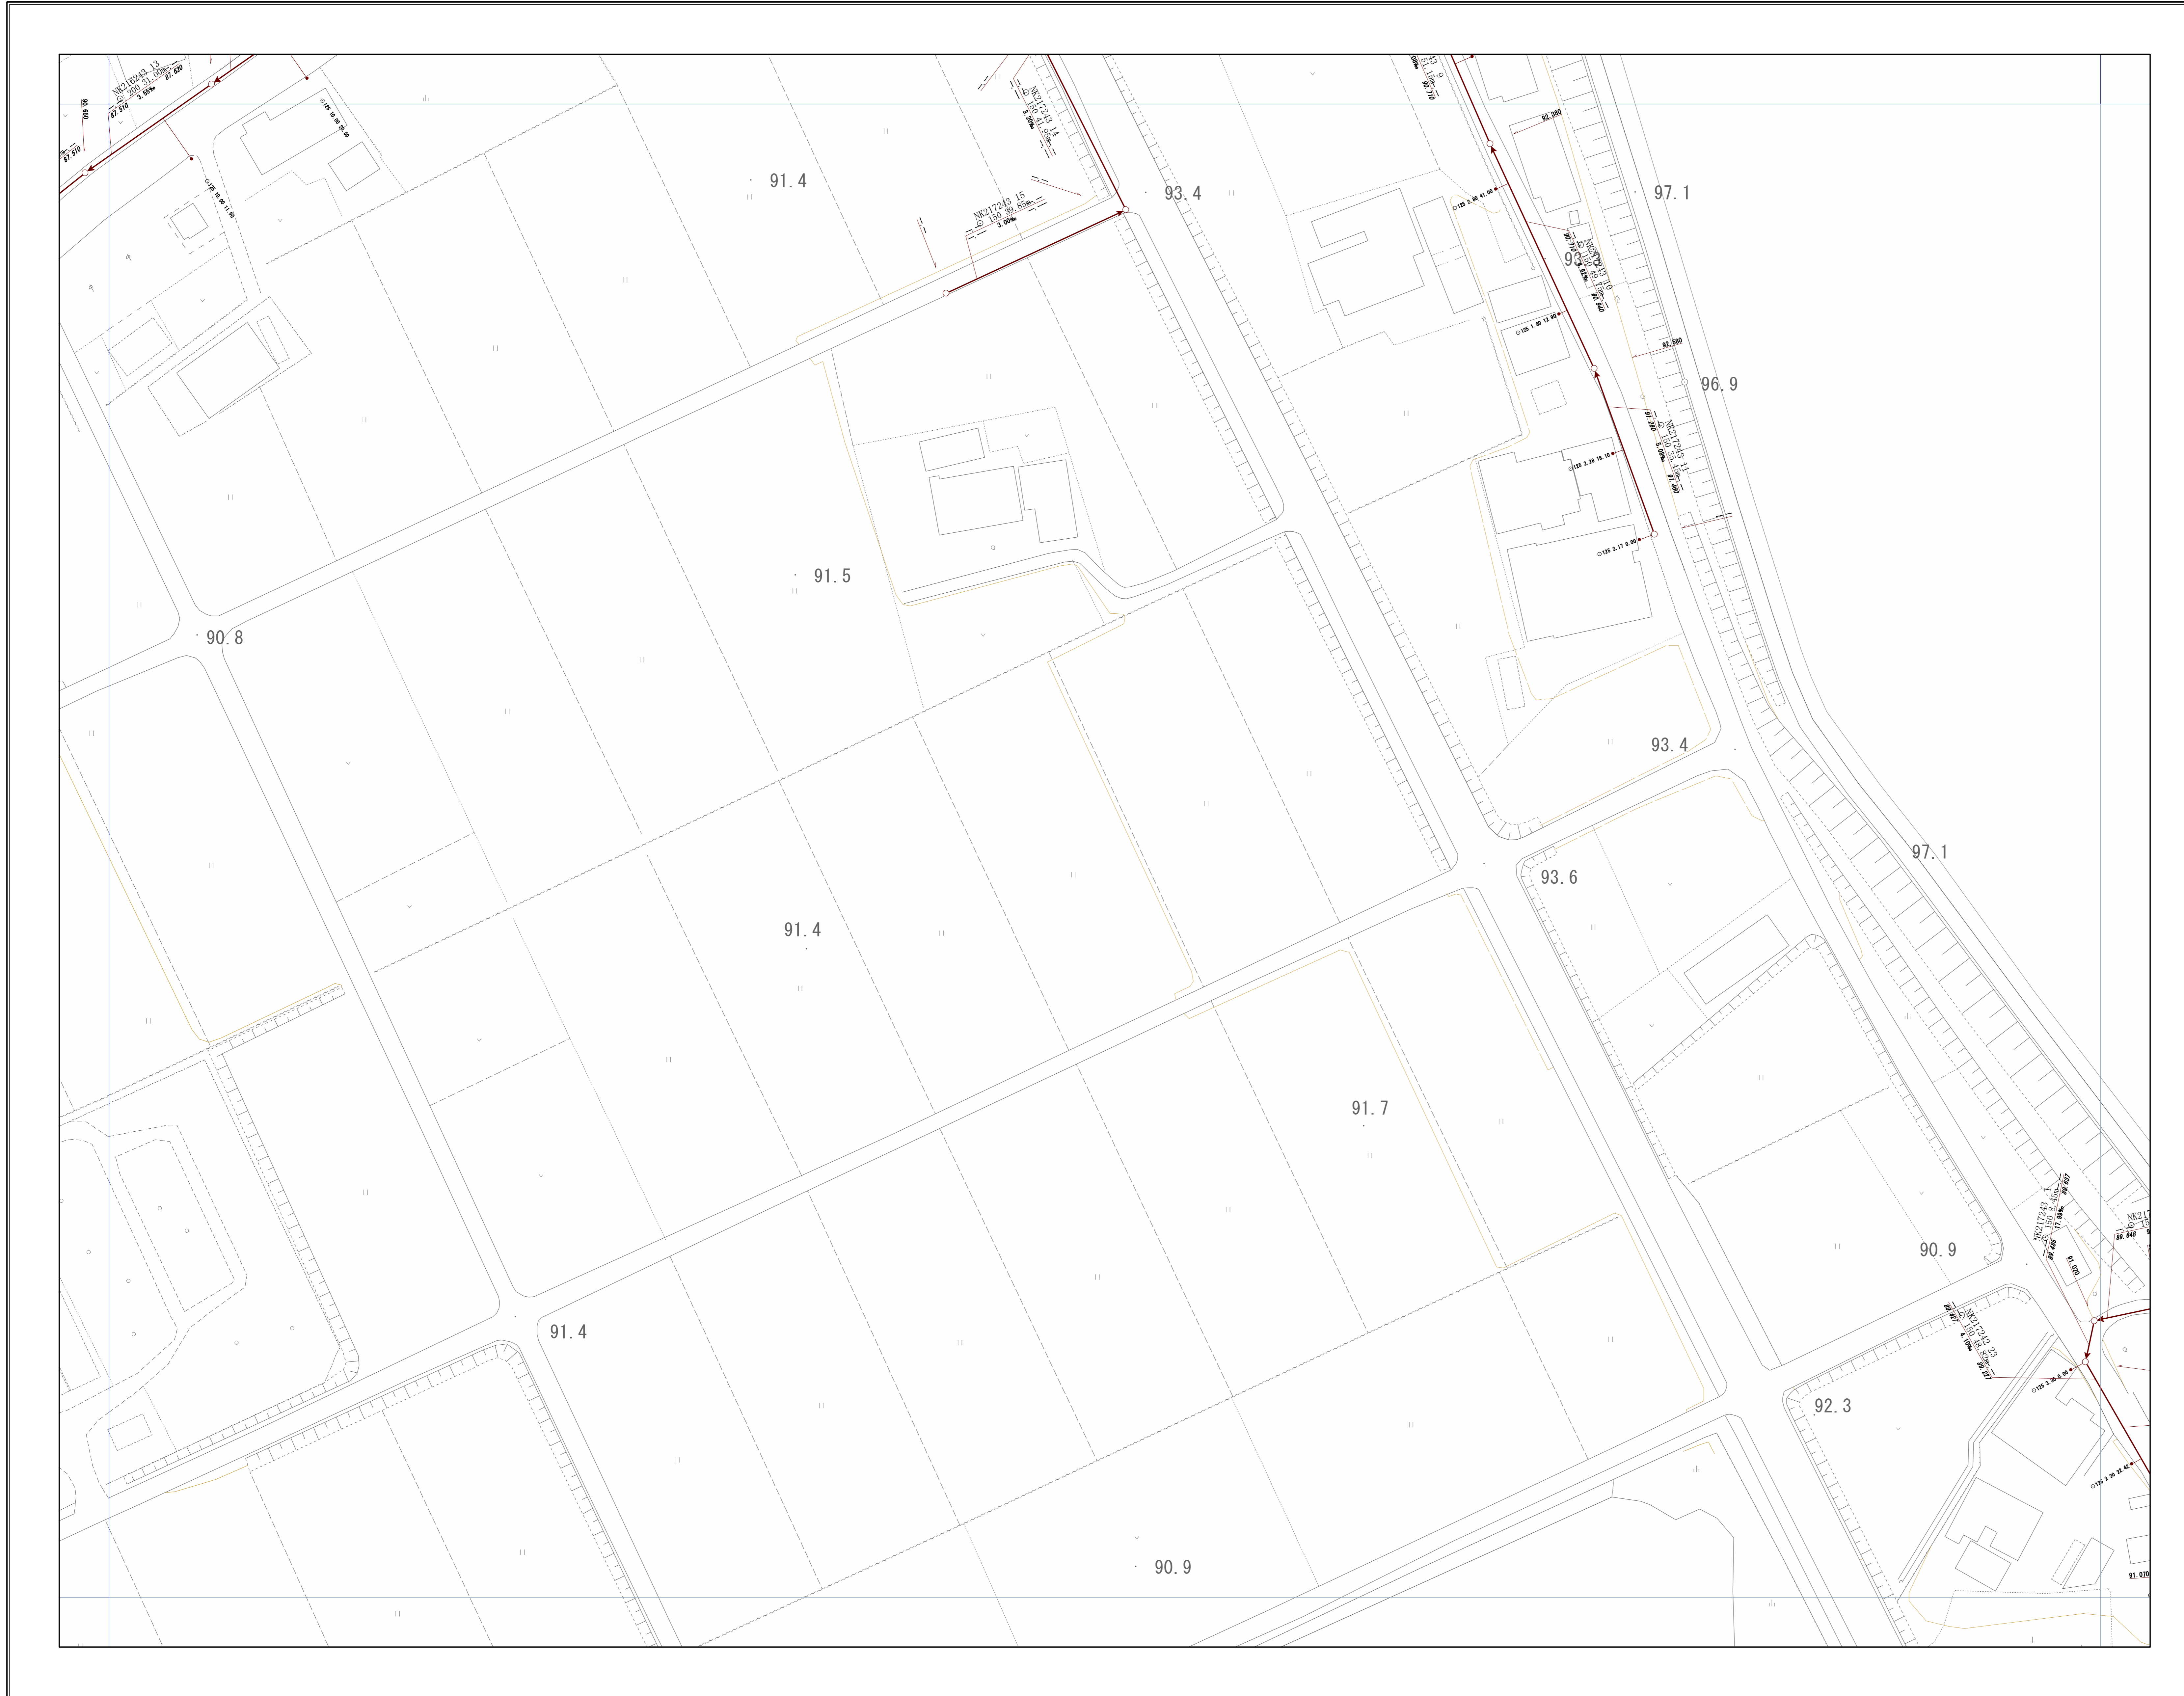

OF6454	OF6455	OF6456
OF6464	OF6465	OF6466
OF6474	OF6475	OF6476

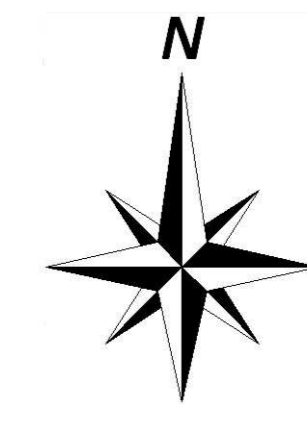


神戸市建設局
下水道部

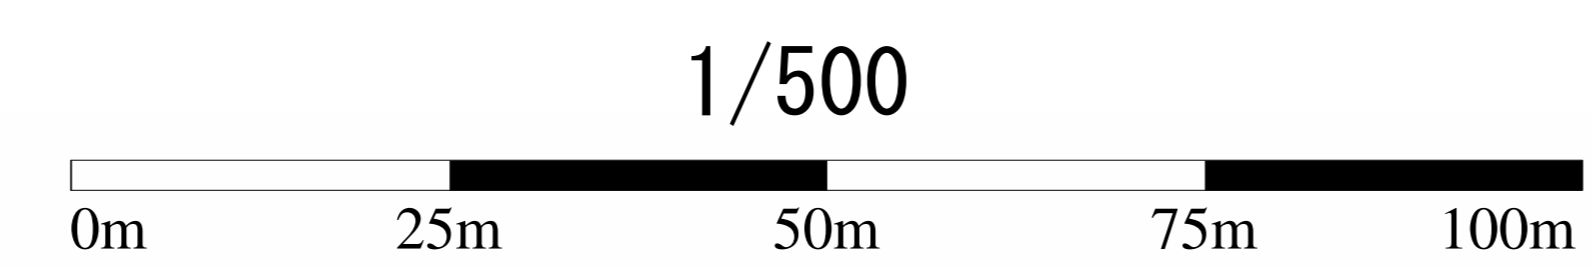


管路施設図

OF6455	OF6456	OF6457
OF6465	OF6466	OF6467
OF6475	OF6476	OF6477

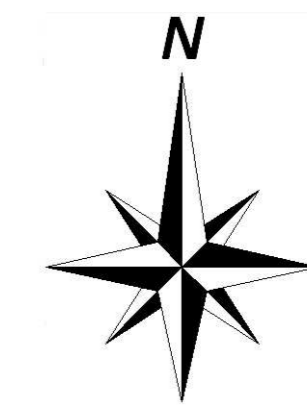


神戸市建設局下水道部

1/500

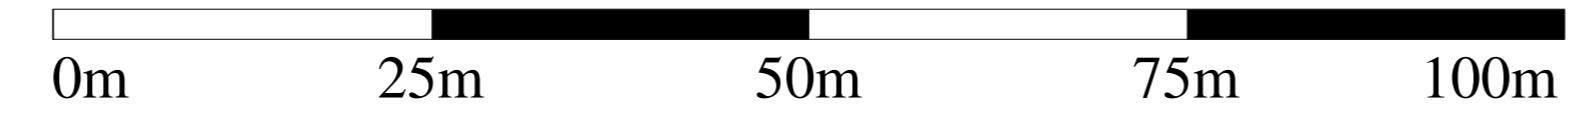


管路施設図

OF6456	OF6457	OF6458
OF6466	OF6467	OF6468
OF6476	OF6477	OF6478

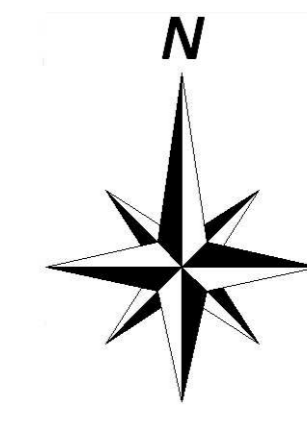



神戸市建設局 下水道部

1/500

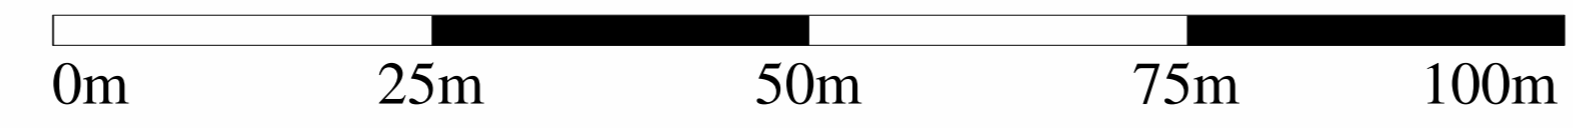


管路施設図

OF6457	OF6458	OF6459
OF6467	OF6468	OF6469
OF6477	OF6478	OF6479

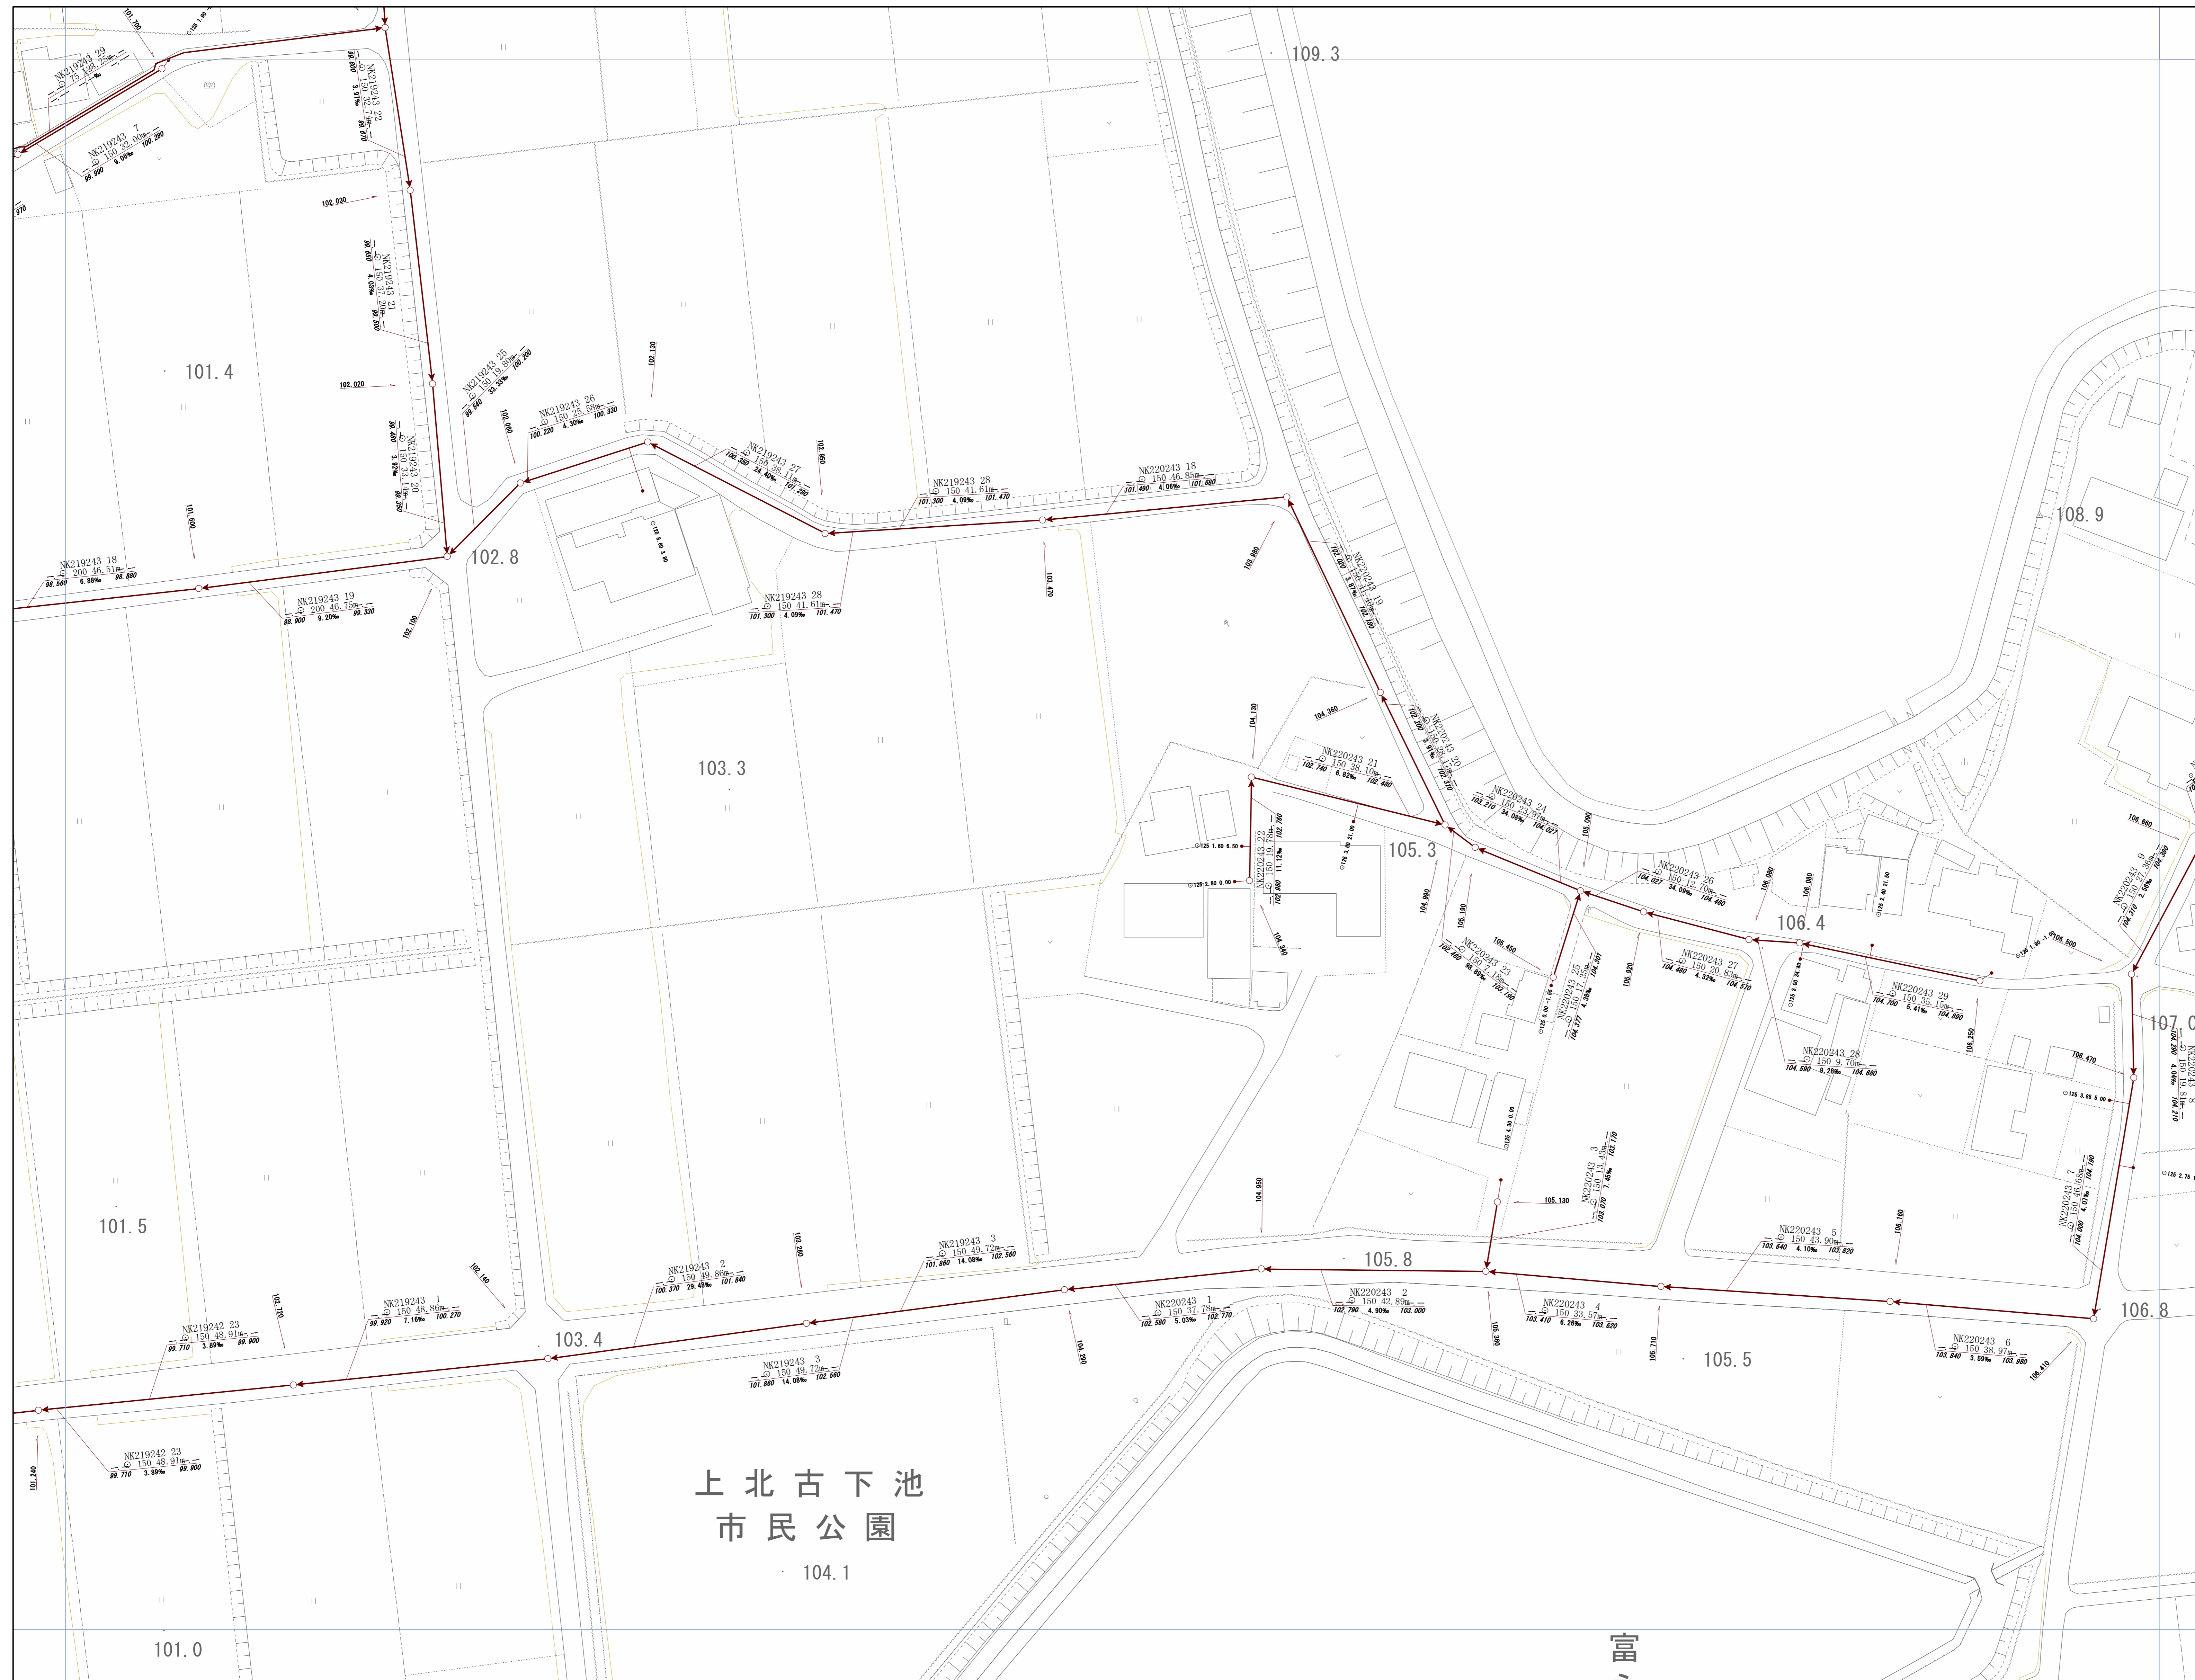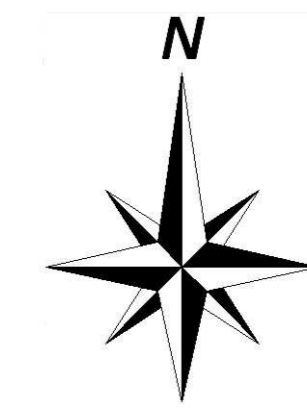


神戸市建設局下水道部

1/500

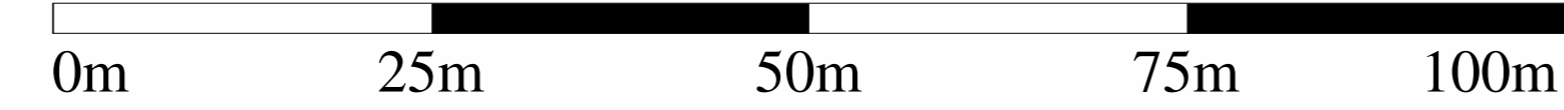


管路施設図

OF6458	OF6459	OF6550
OF6468	OF6469	OF6560
OF6478	OF6479	OF6570

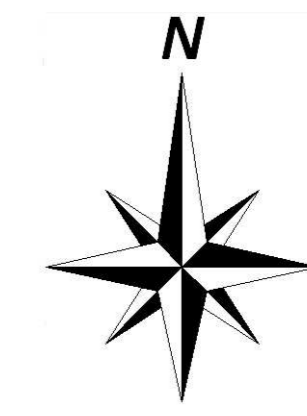


神戸市建設局
下水道部

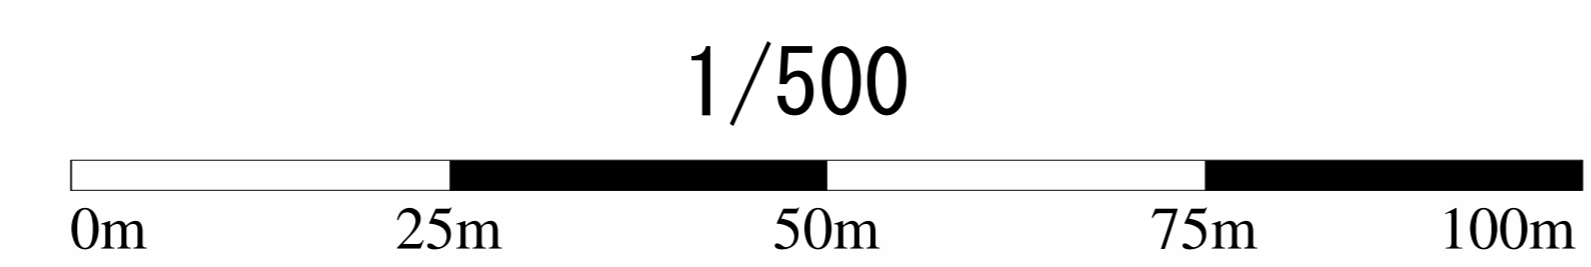

管路施設図


OF6463	OF6464	OF6465
OF6473	OF6474	OF6475
OF6483	OF6484	OF6485

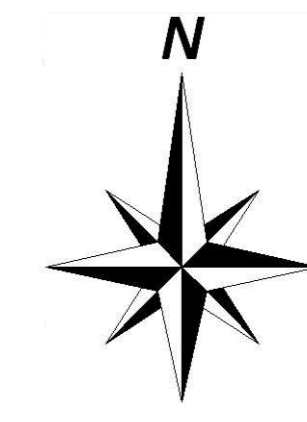


神戸市建設局下水道部

管路施設図

OF6464	OF6465	OF6466
OF6474	OF6475	OF6476
OF6484	OF6485	OF6486

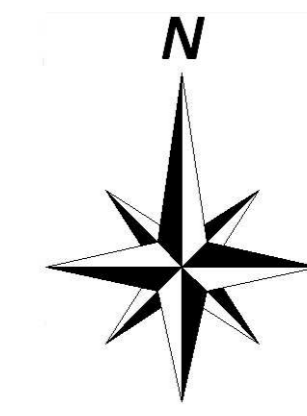


神戸市建設局
下水道部

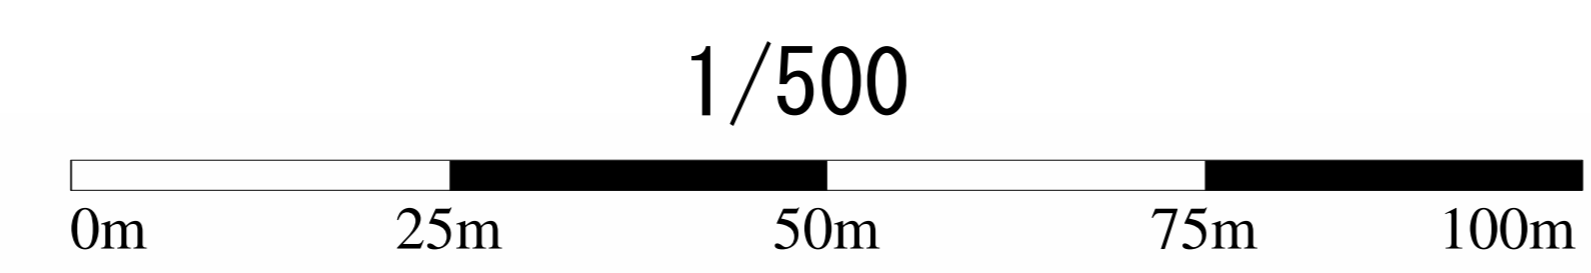


管路施設図

OF6465	OF6466	OF6467
OF6475	OF6476	OF6477
OF6485	OF6486	OF6487

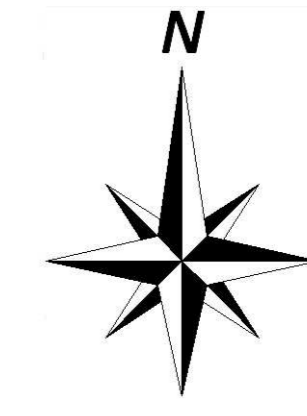


神戸市建設局下水道部

1/500

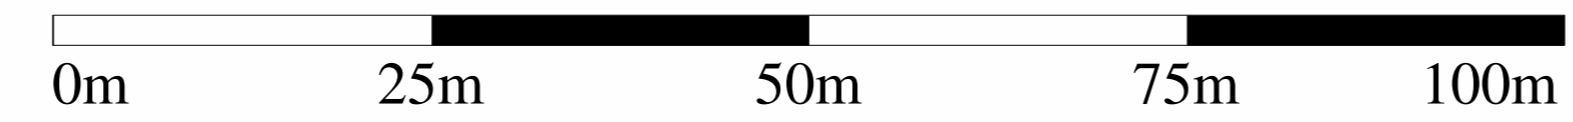


管路施設図

OF6466	OF6467	OF6468
OF6476	OF6477	OF6478
OF6486	OF6487	OF6488

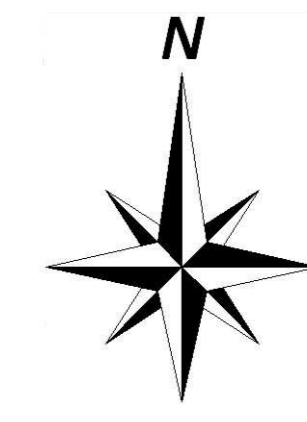



神戸市建設局
下水道部

1/500

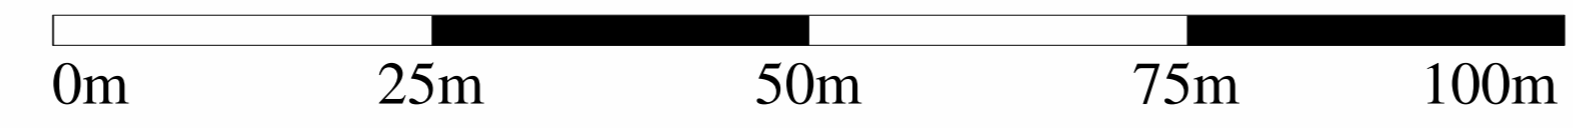


管路施設図

OF6467	OF6468	OF6469
OF6477	OF6478	OF6479
OF6487	OF6488	OF6489

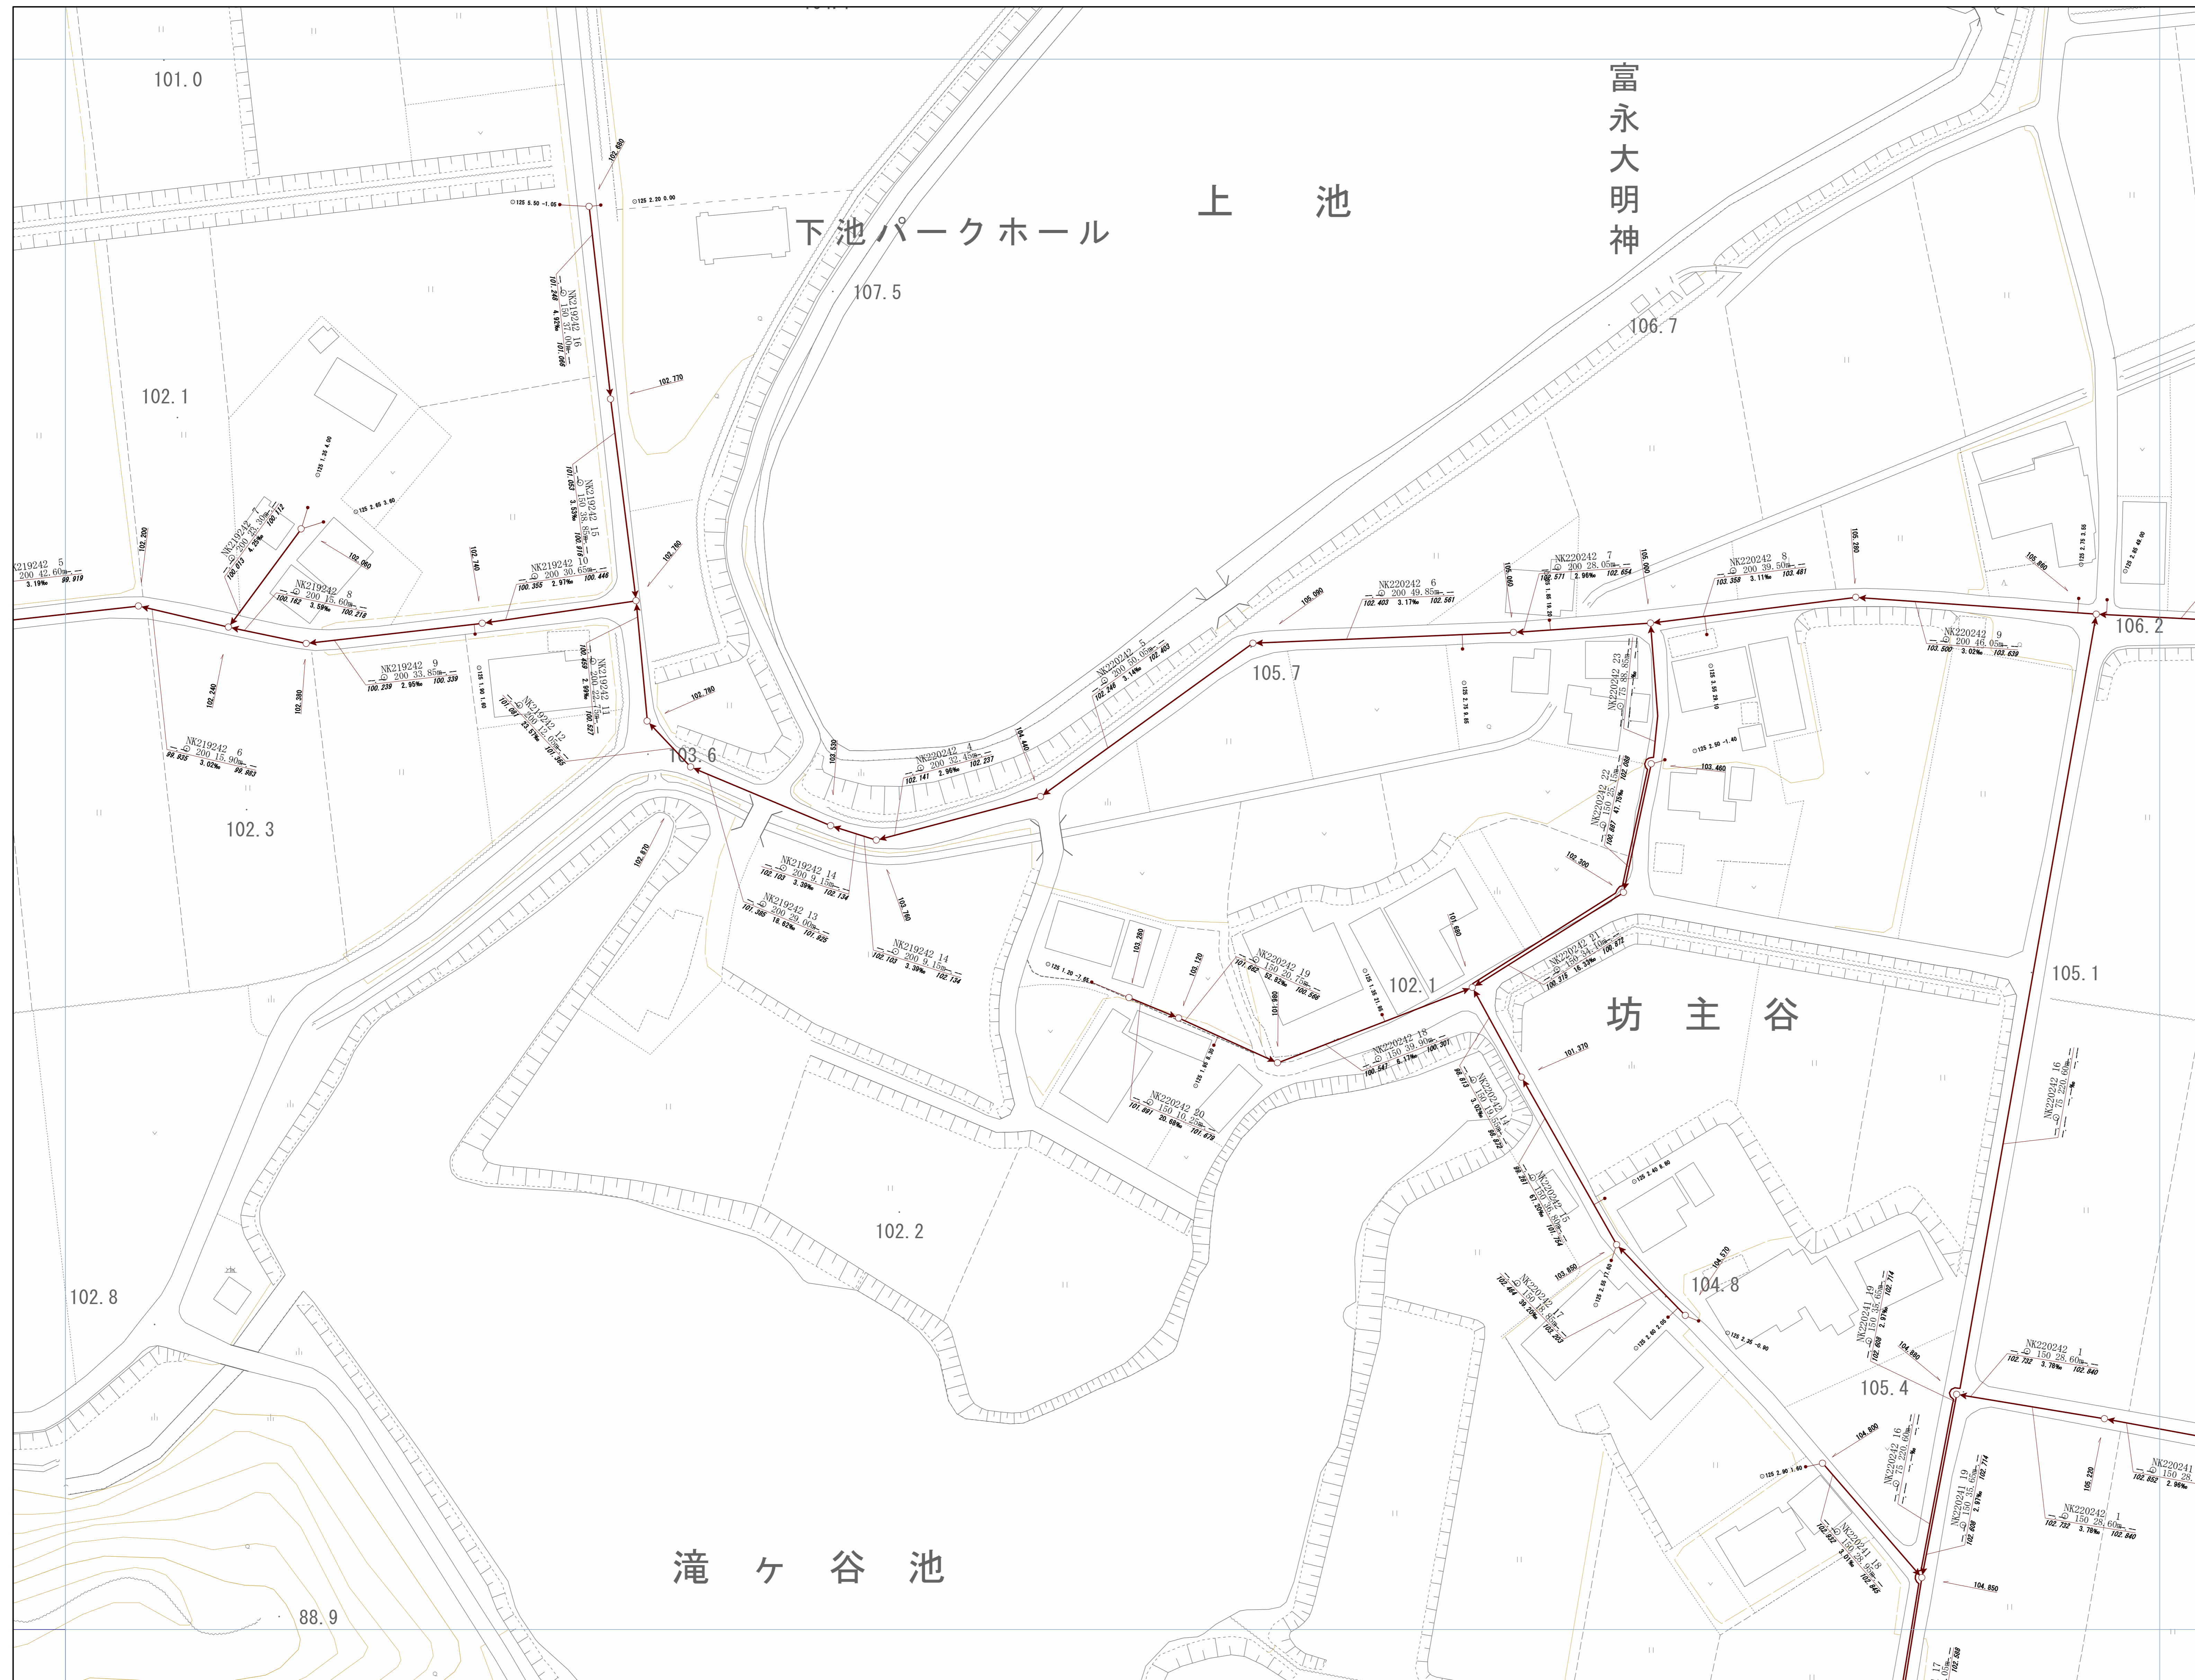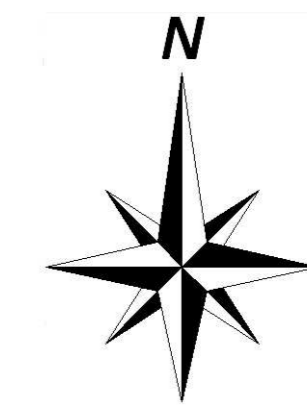


神戸市建設局下水道部

1/500

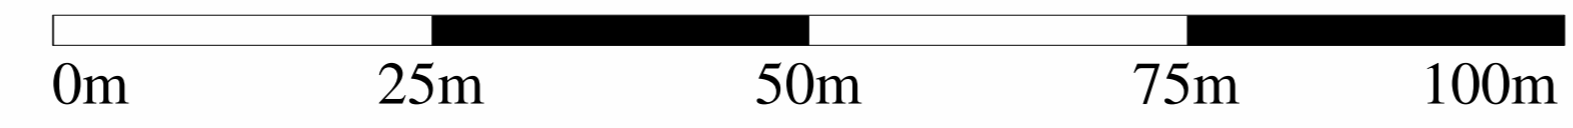


管路施設図

OF6468	OF6469	OF6560
OF6478	OF6479	OF6570
OF6488	OF6489	OF6580

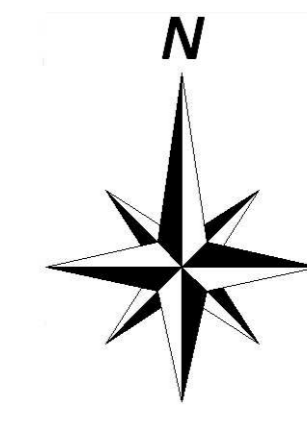


神戸市建設局
下水道部

1/500

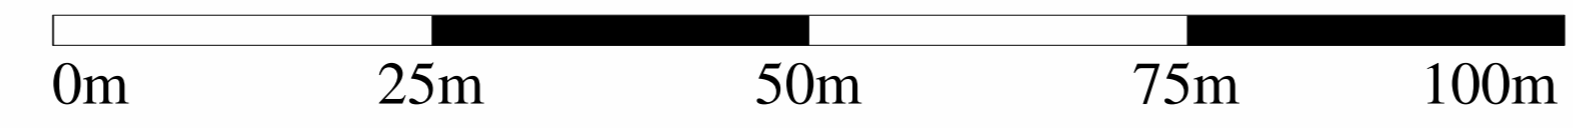


管路施設図

OF6472	OF6473	OF6474
OF6482	OF6483	OF6484
OF6492	OF6493	OF6494

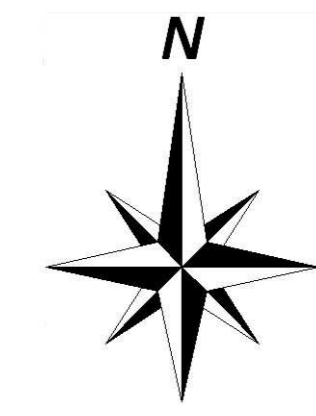


神戸市建設局
下水道部

1/500

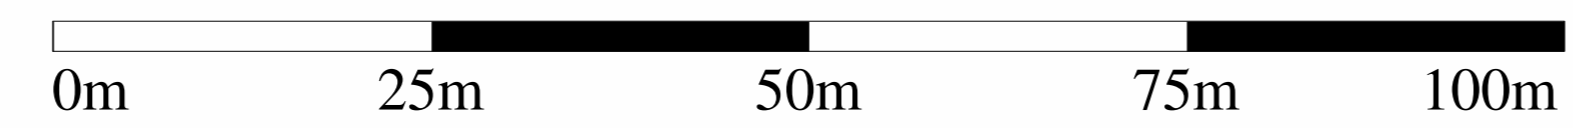


管路施設図

OF6473	OF6474	OF6475
OF6483	OF6484	OF6485
OF6493	OF6494	OF6495

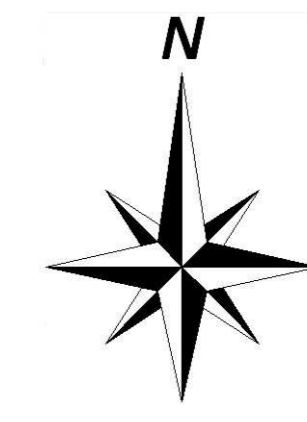


神戸市建設局下水道部

1/500

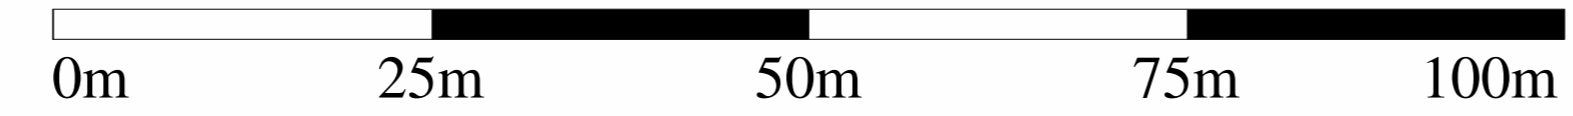


管路施設図

OF6474	OF6475	OF6476
OF6484	OF6485	OF6486
OF6494	OF6495	OF6496

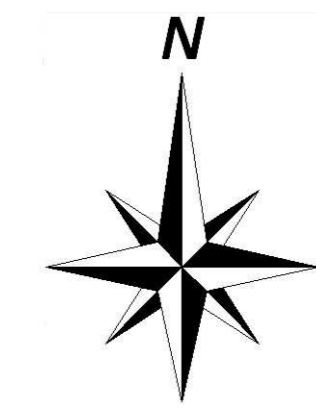



神戸市建設局下水道部

1/500

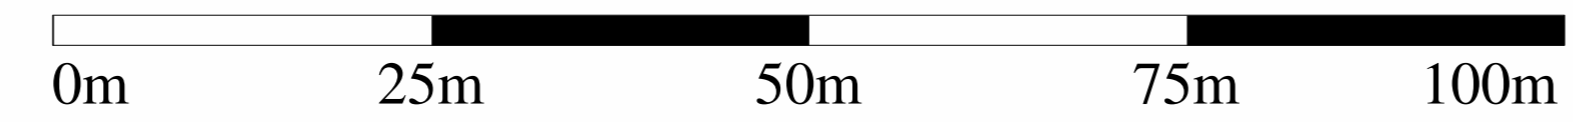


管路施設図

OF6475	OF6476	OF6477
OF6485	OF6486	OF6487
OF6495	OF6496	OF6497

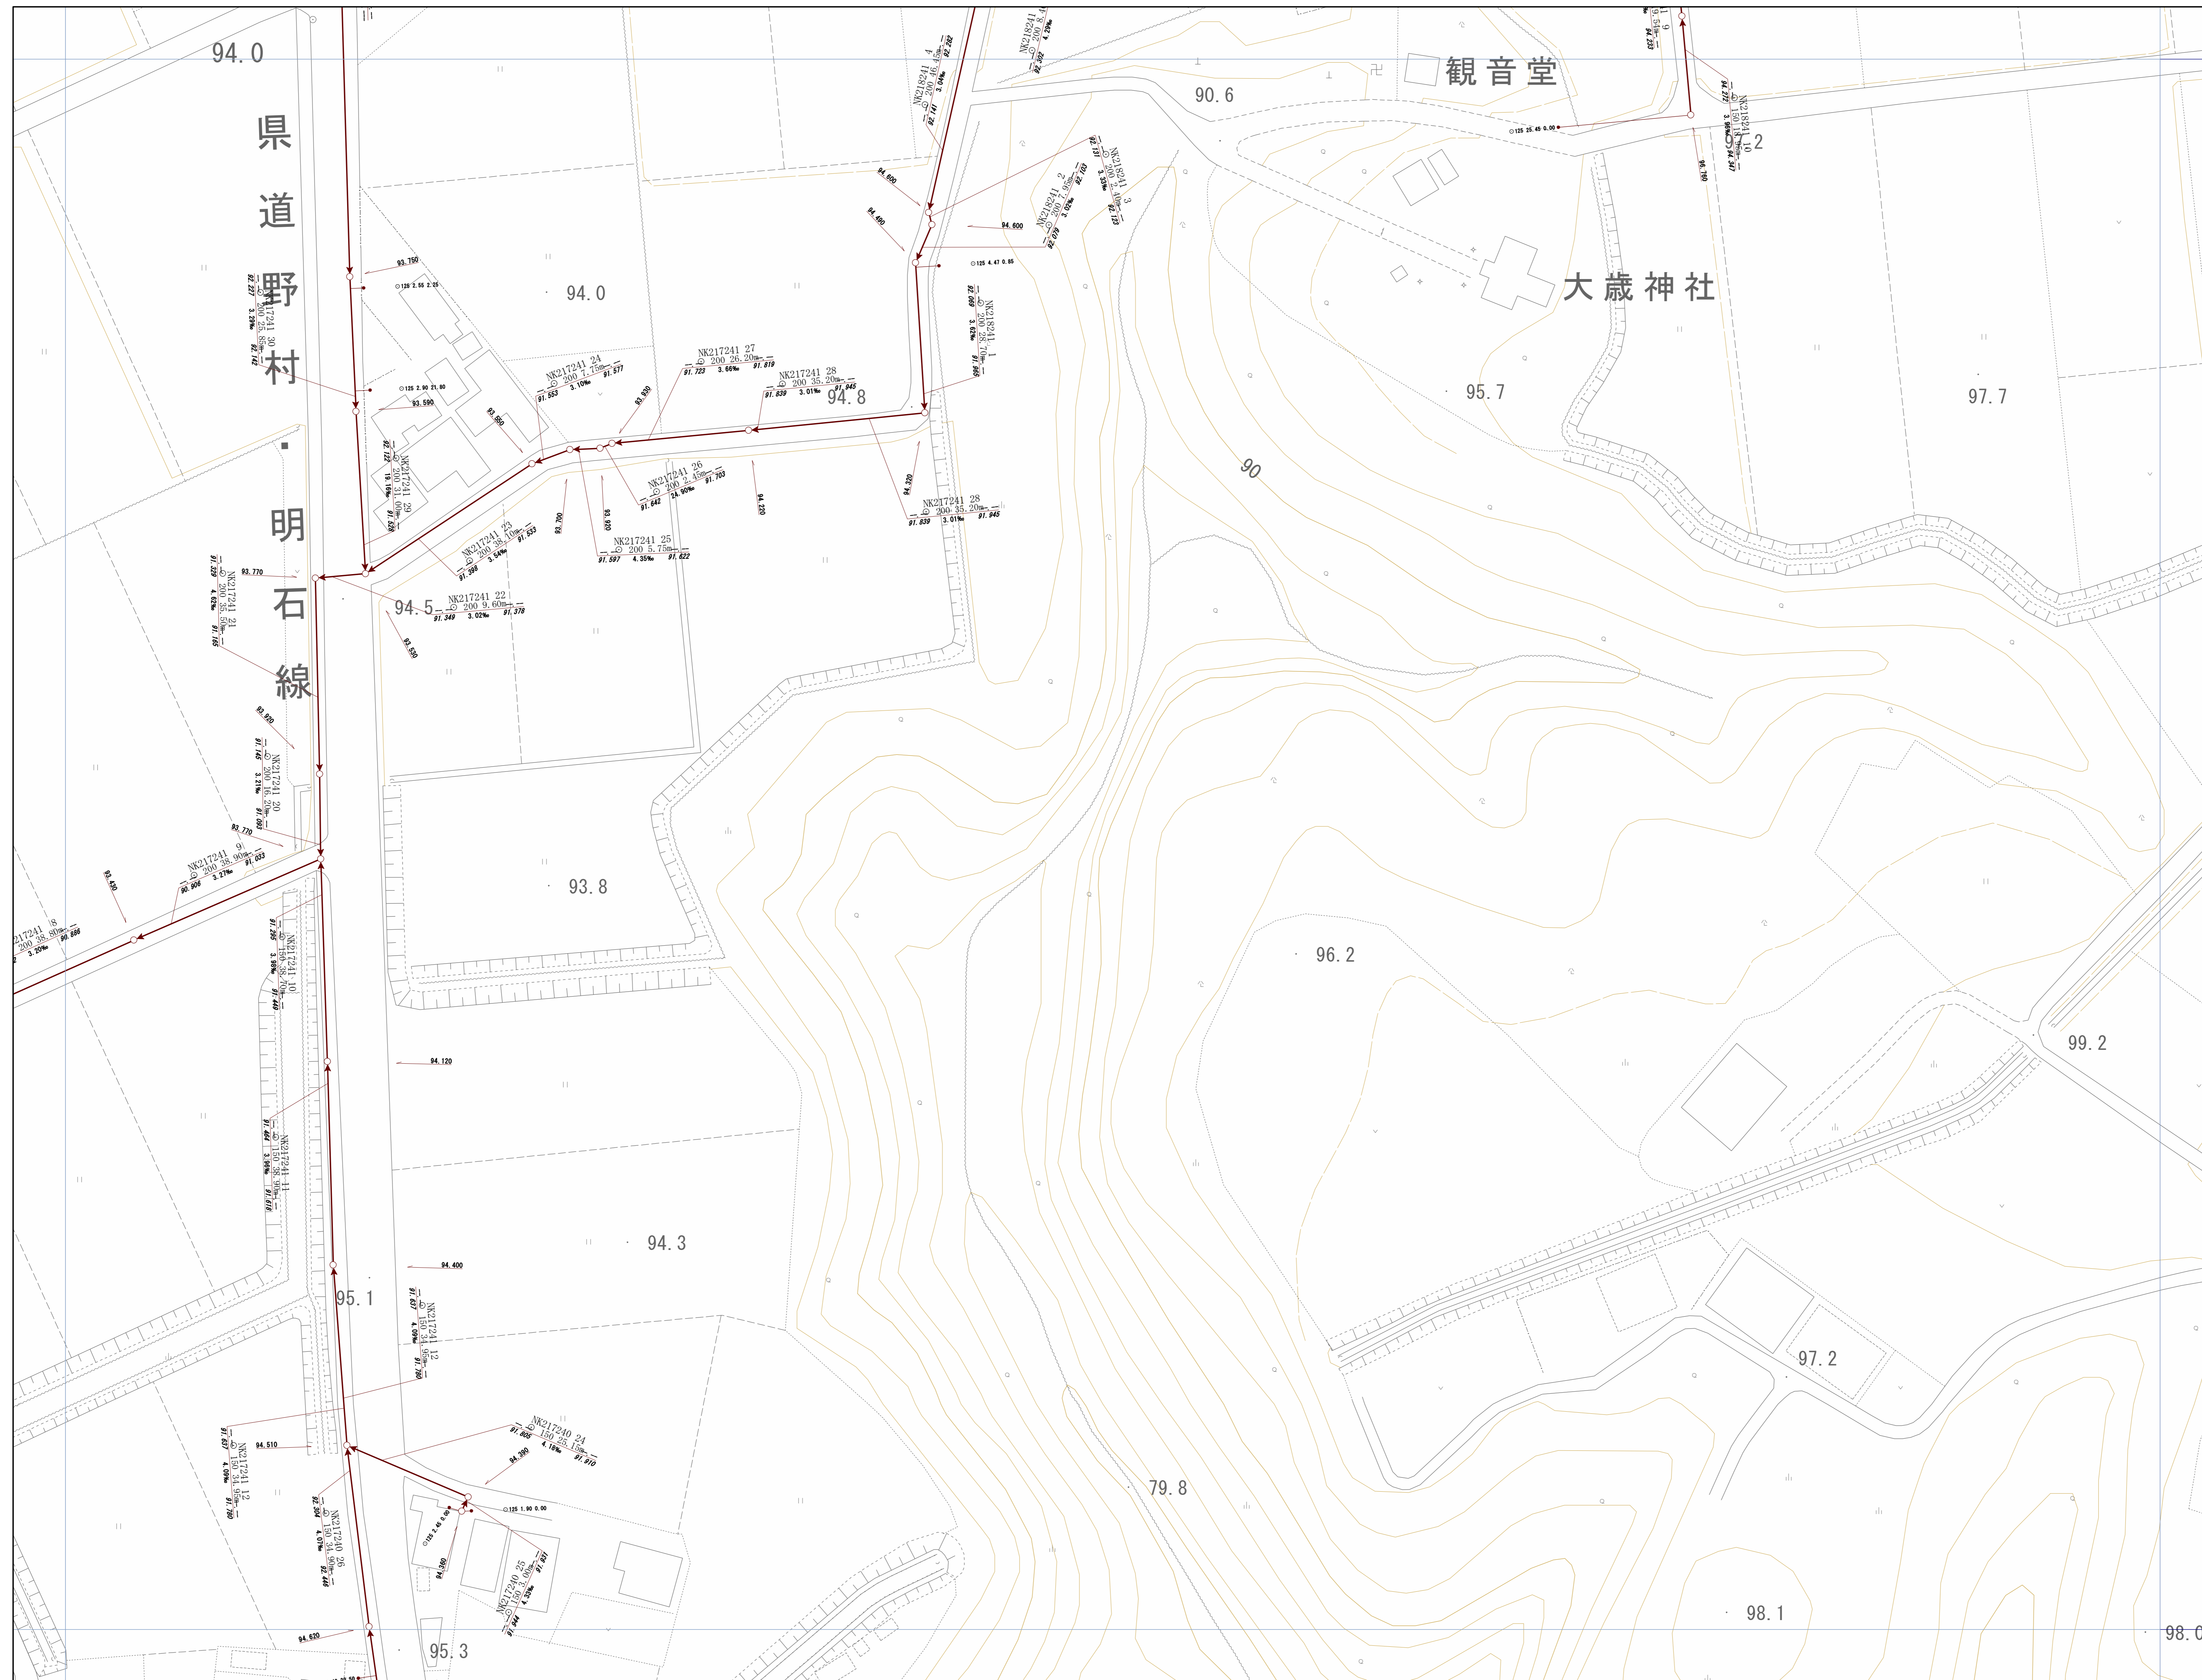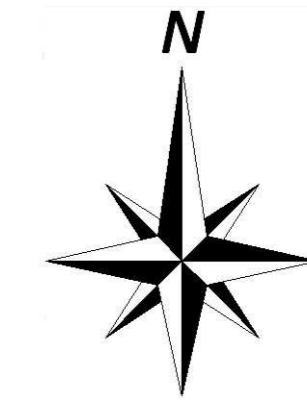



神戸市建設局
下水道部

1/500

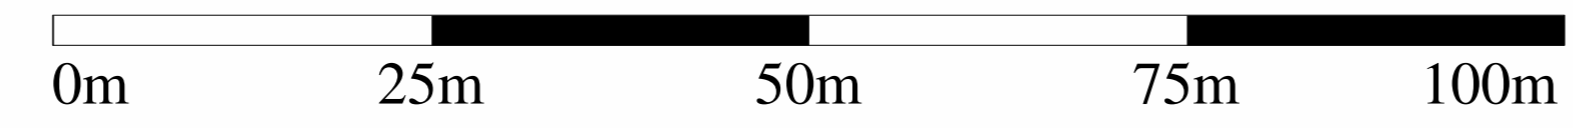


管路施設図

OF6477	OF6478	OF6479
OF6487	OF6488	OF6489
OF6497	OF6498	OF6499

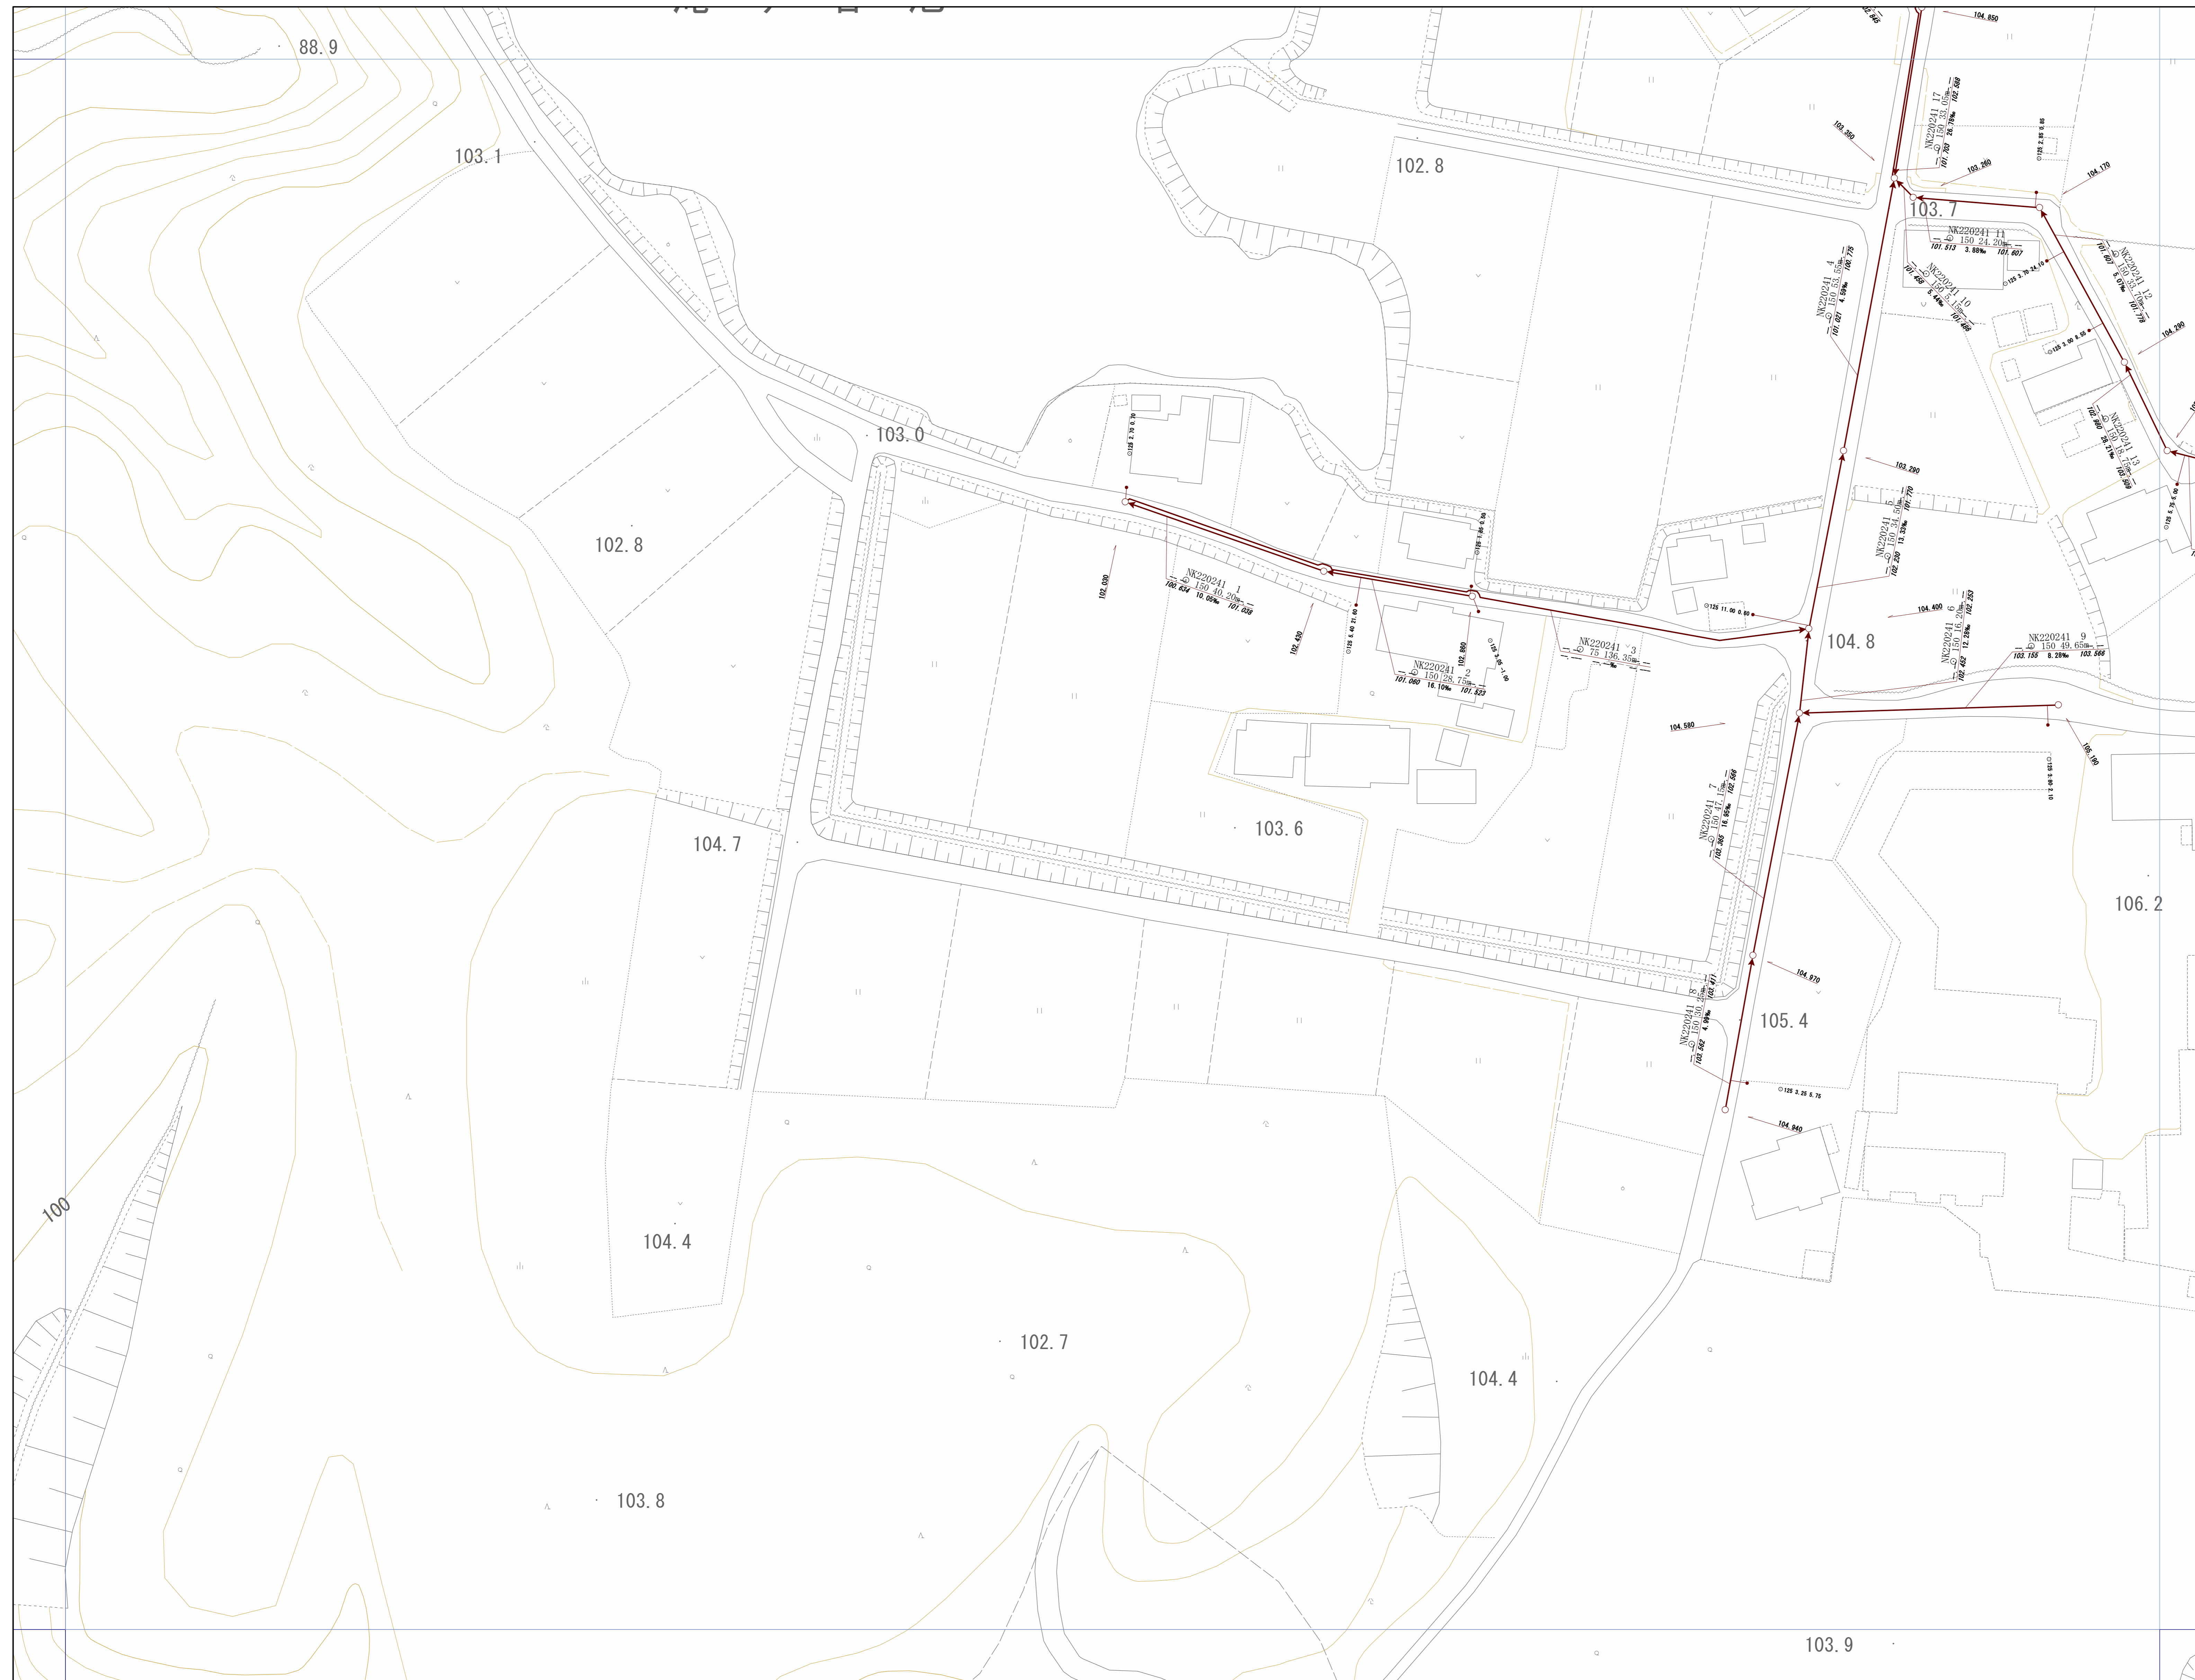
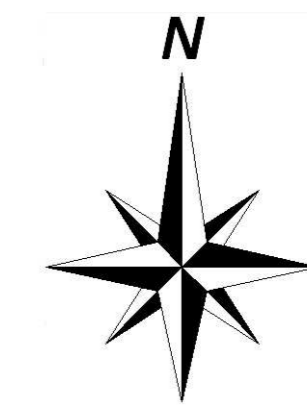


神戸市建設局
下水道部

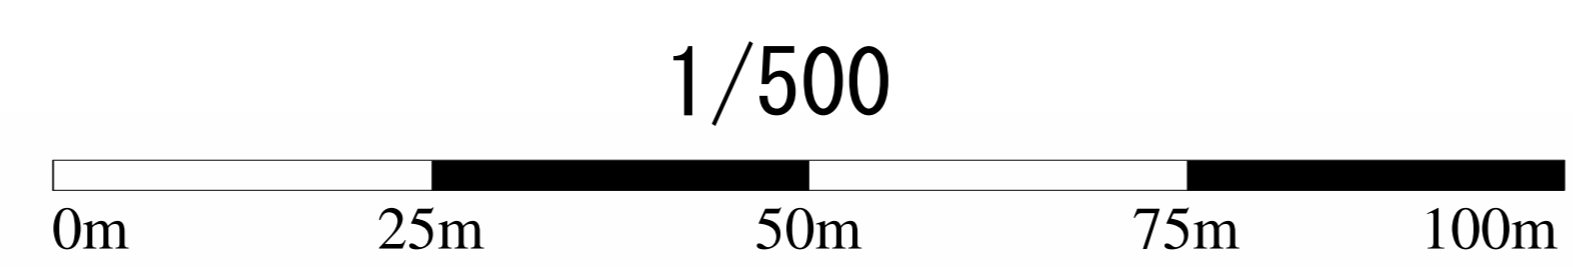


管路施設図

OF6478	OF6479	OF6570
OF6488	OF6489	OF6580
OF6498	OF6499	OF6590

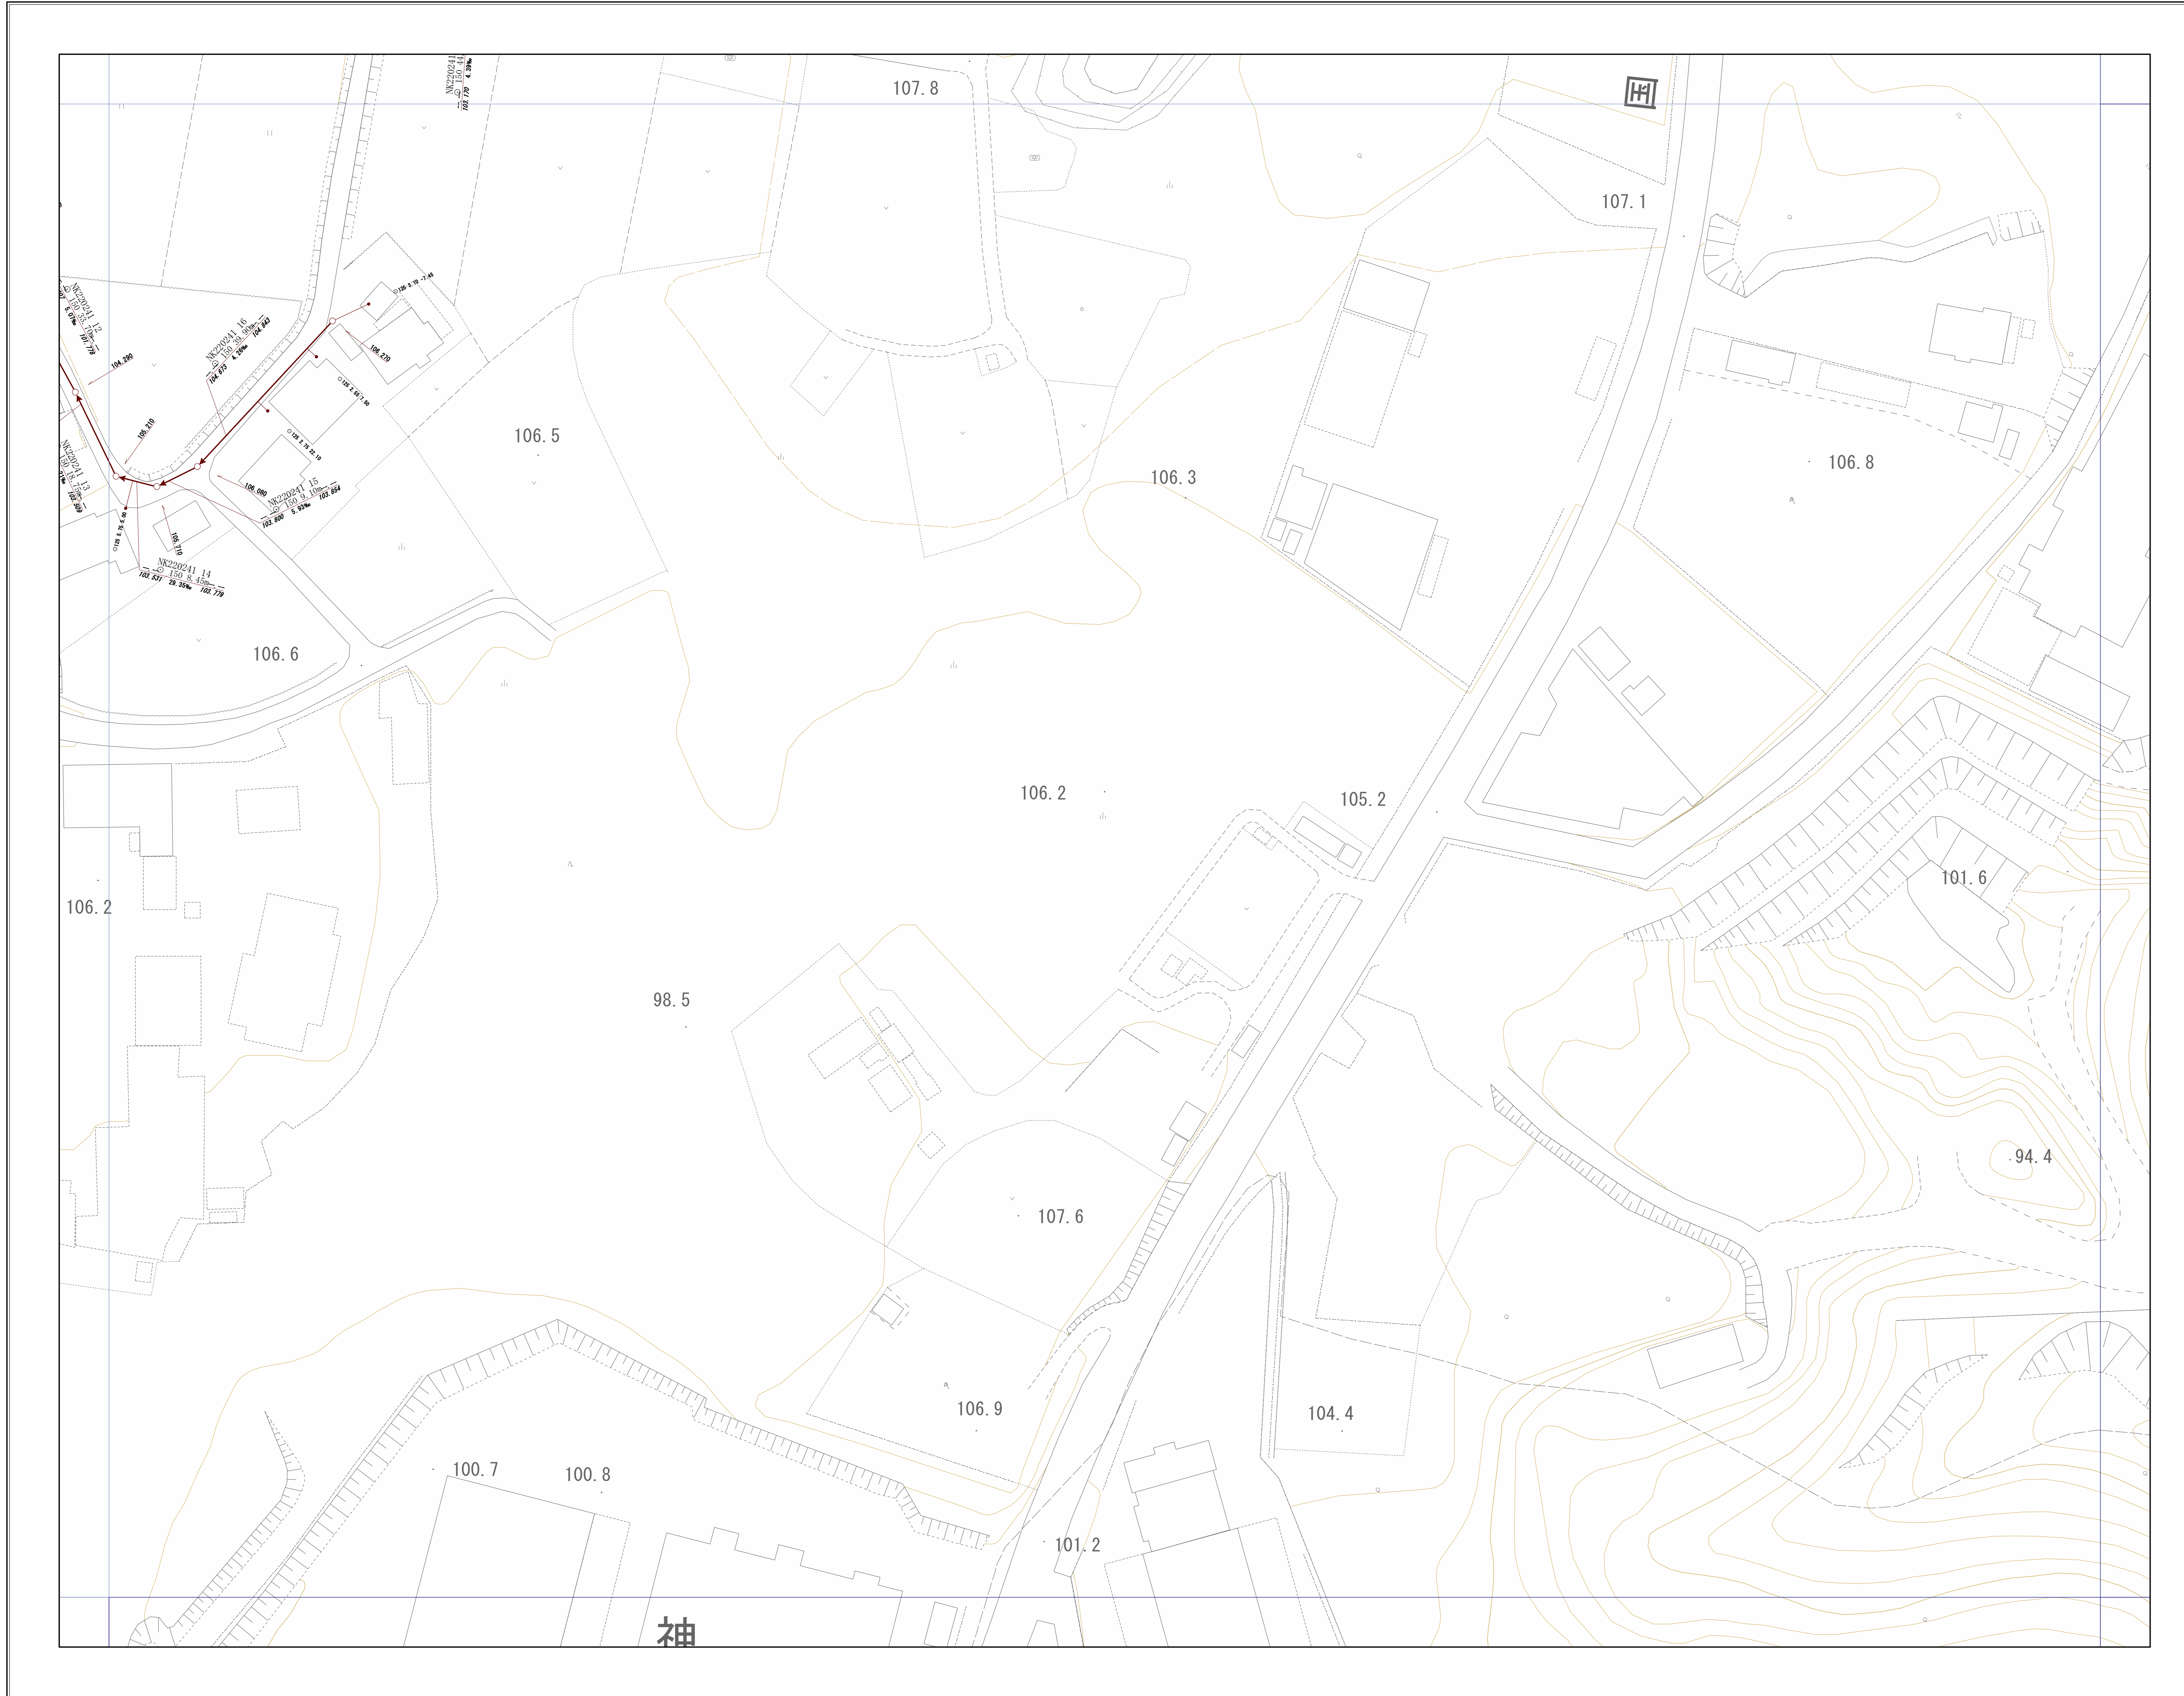
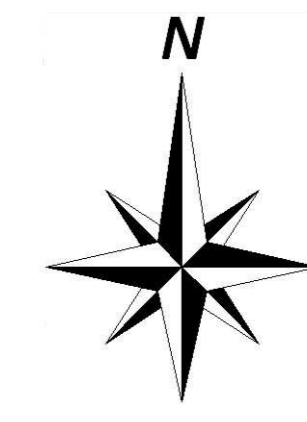


神戸市建設局
下水道部

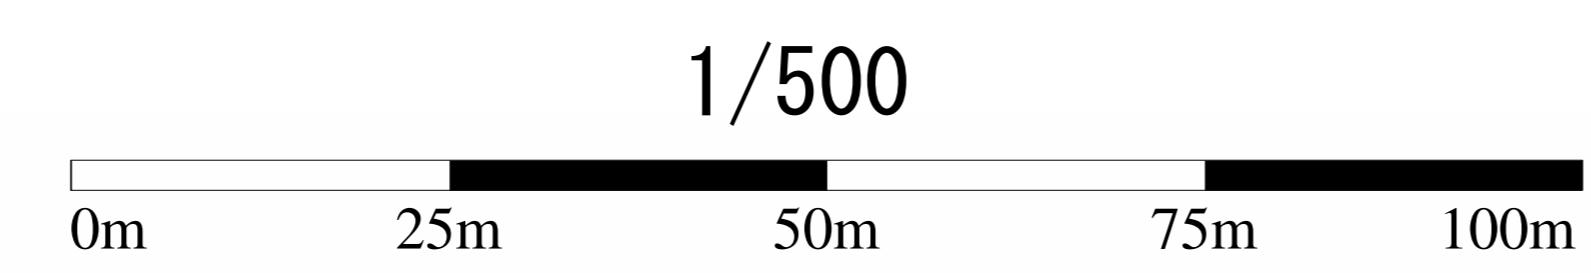


管路施設図

OF6482	OF6483	OF6484
OF6492	OF6493	OF6494
OF7402	OF7403	OF7404

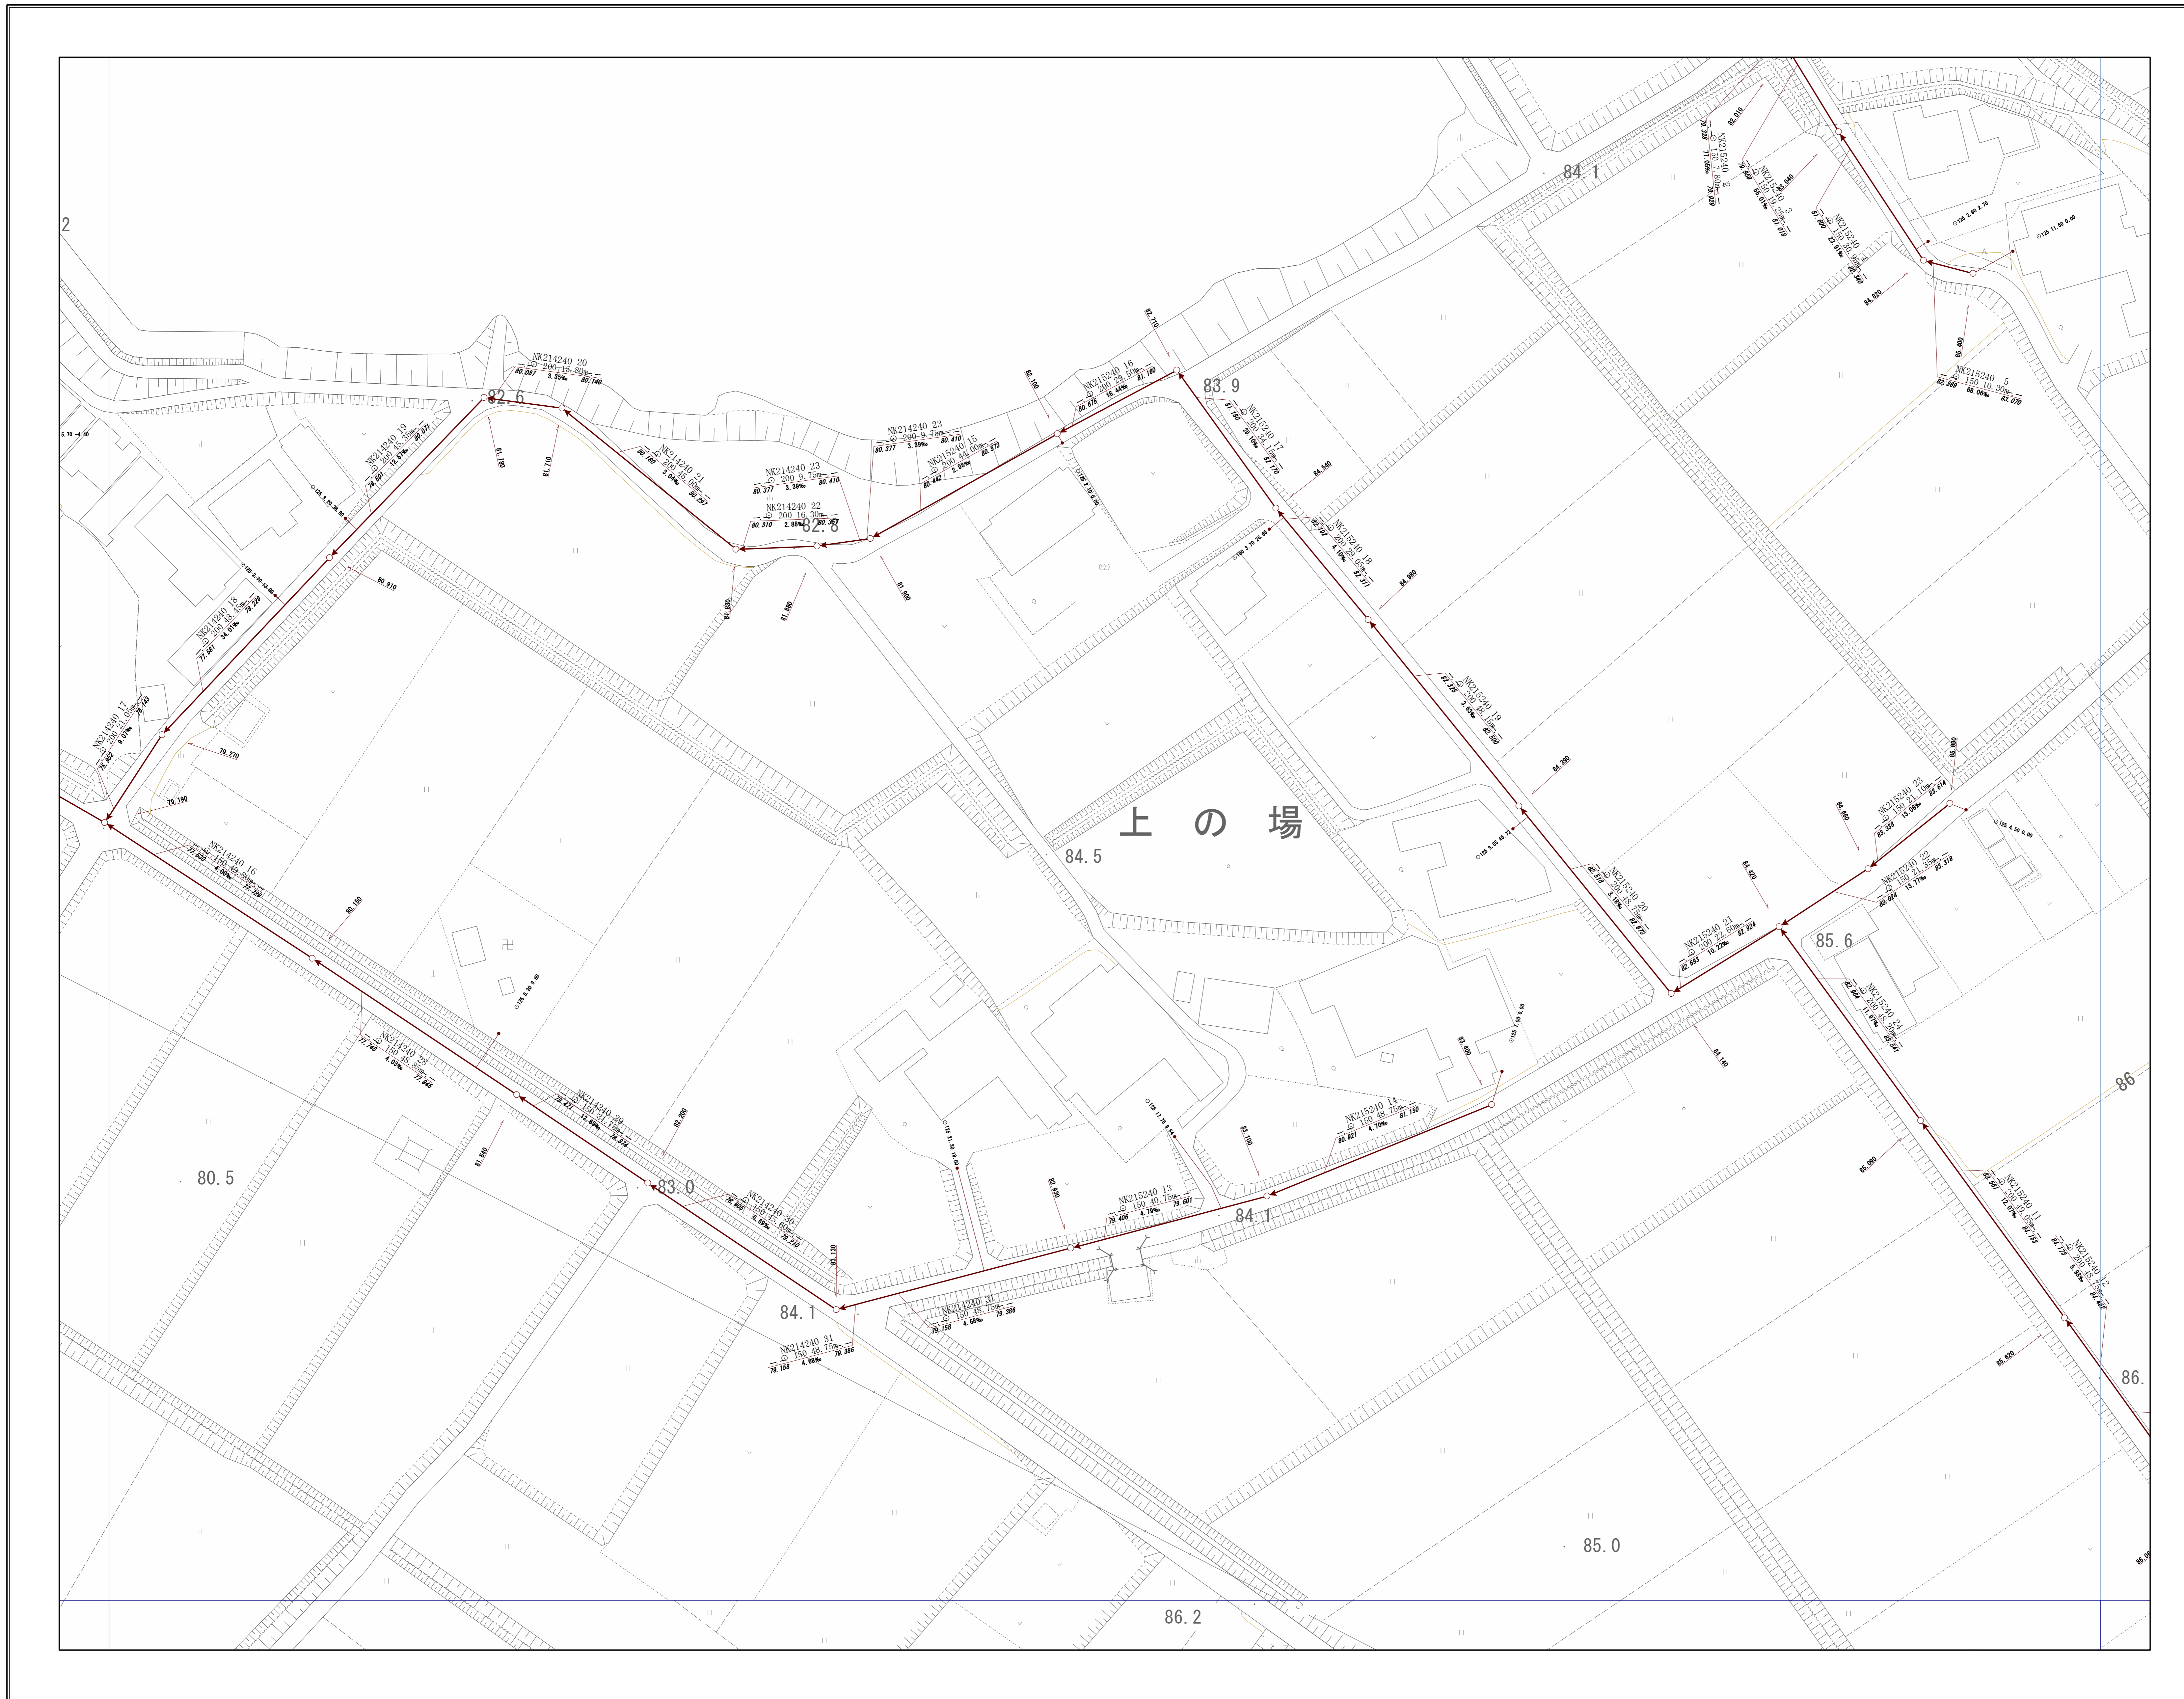
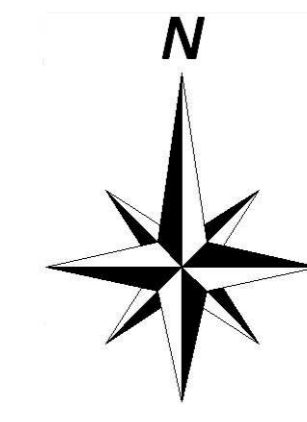


神戸市建設局
下水道部

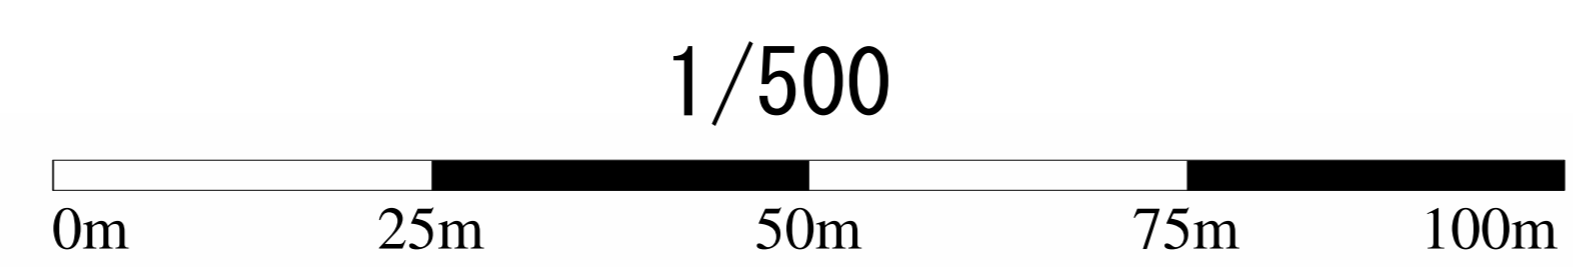


管路施設図

OF6483	OF6484	OF6485
OF6493	OF6494	OF6495
OF7403	OF7404	OF7405

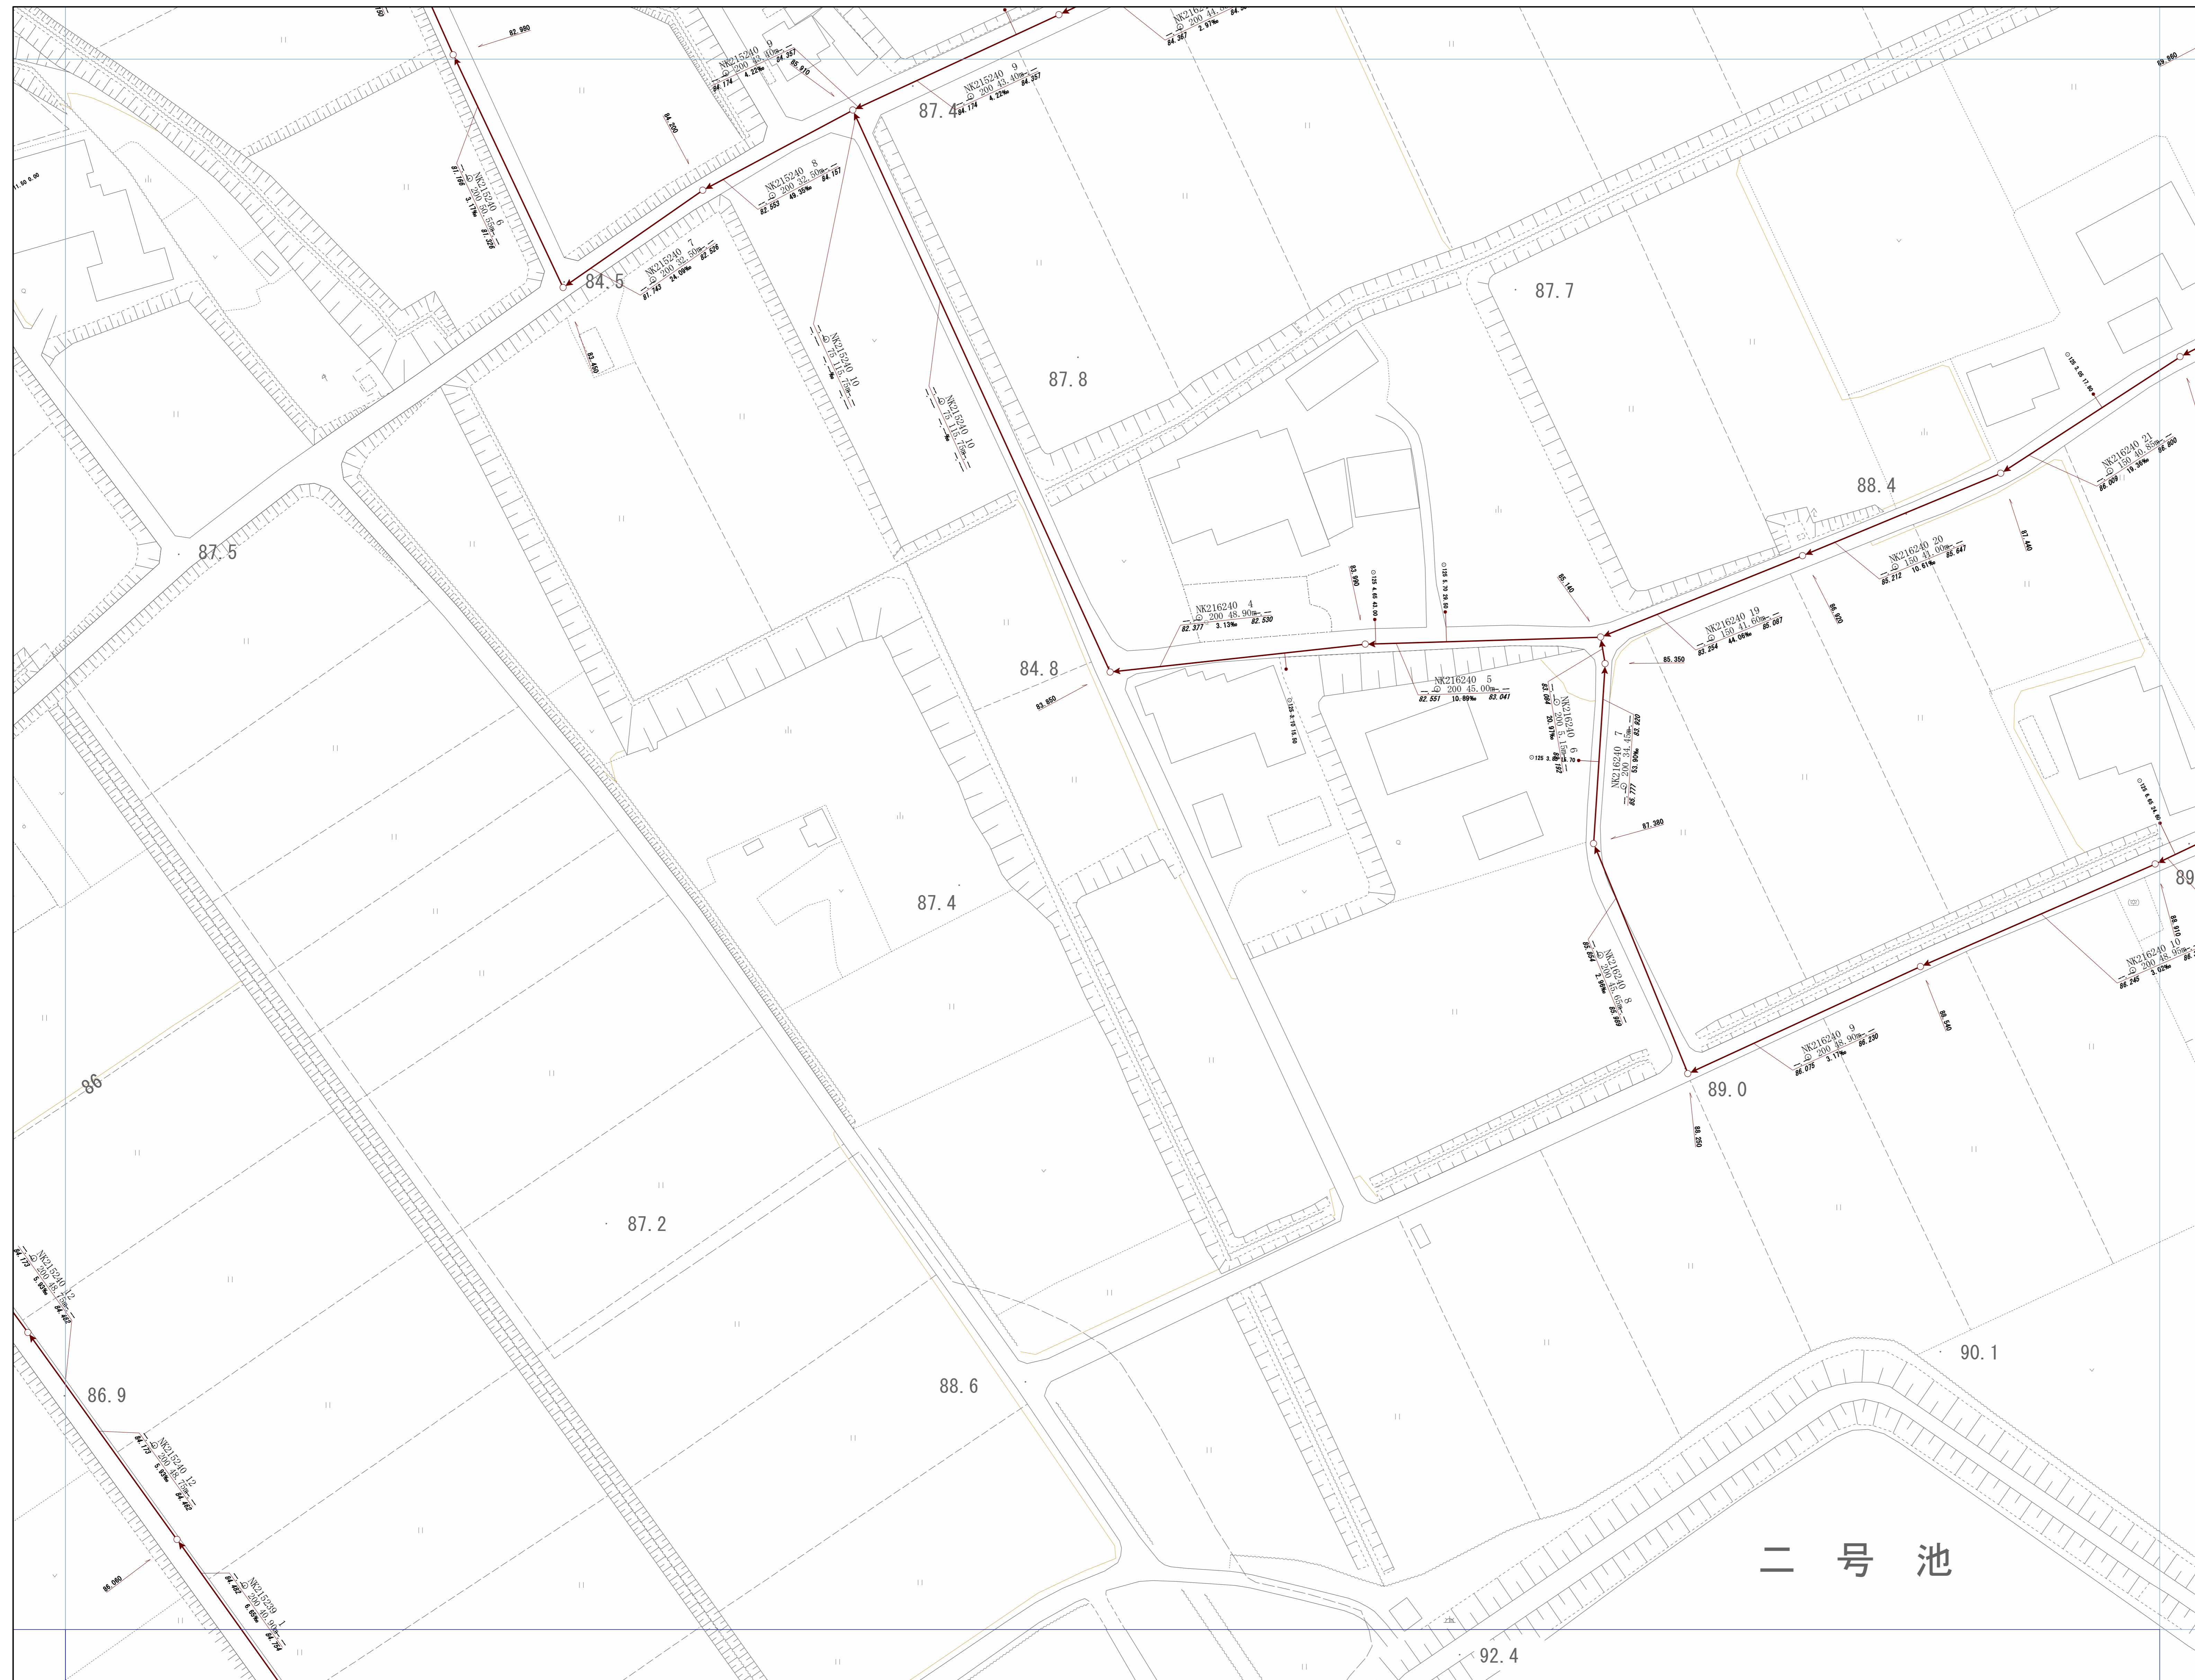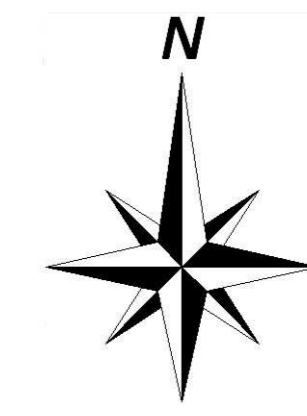


神戸市建設局
下水道部

1/500

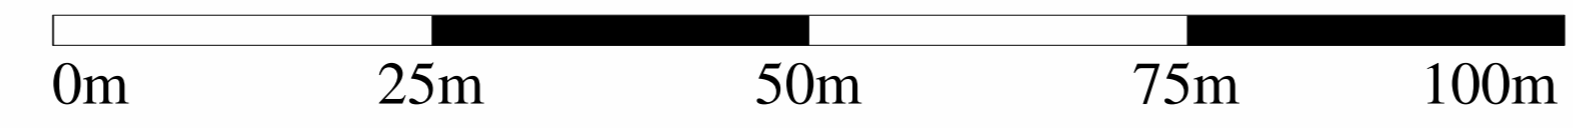


管路施設図

OF6484	OF6485	OF6486
OF6494	OF6495	OF6496
OF7404	OF7405	OF7406

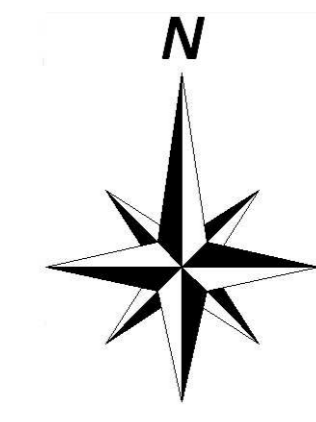


神戸市建設局下水道部


1/500

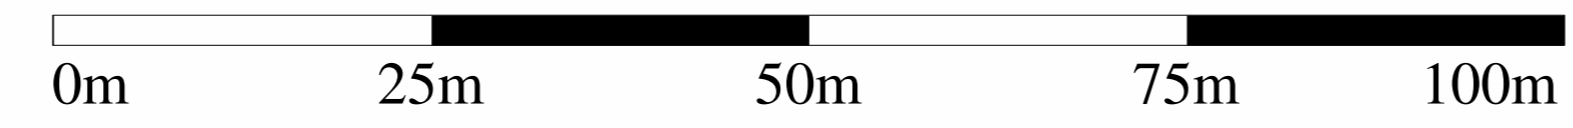


管路施設図

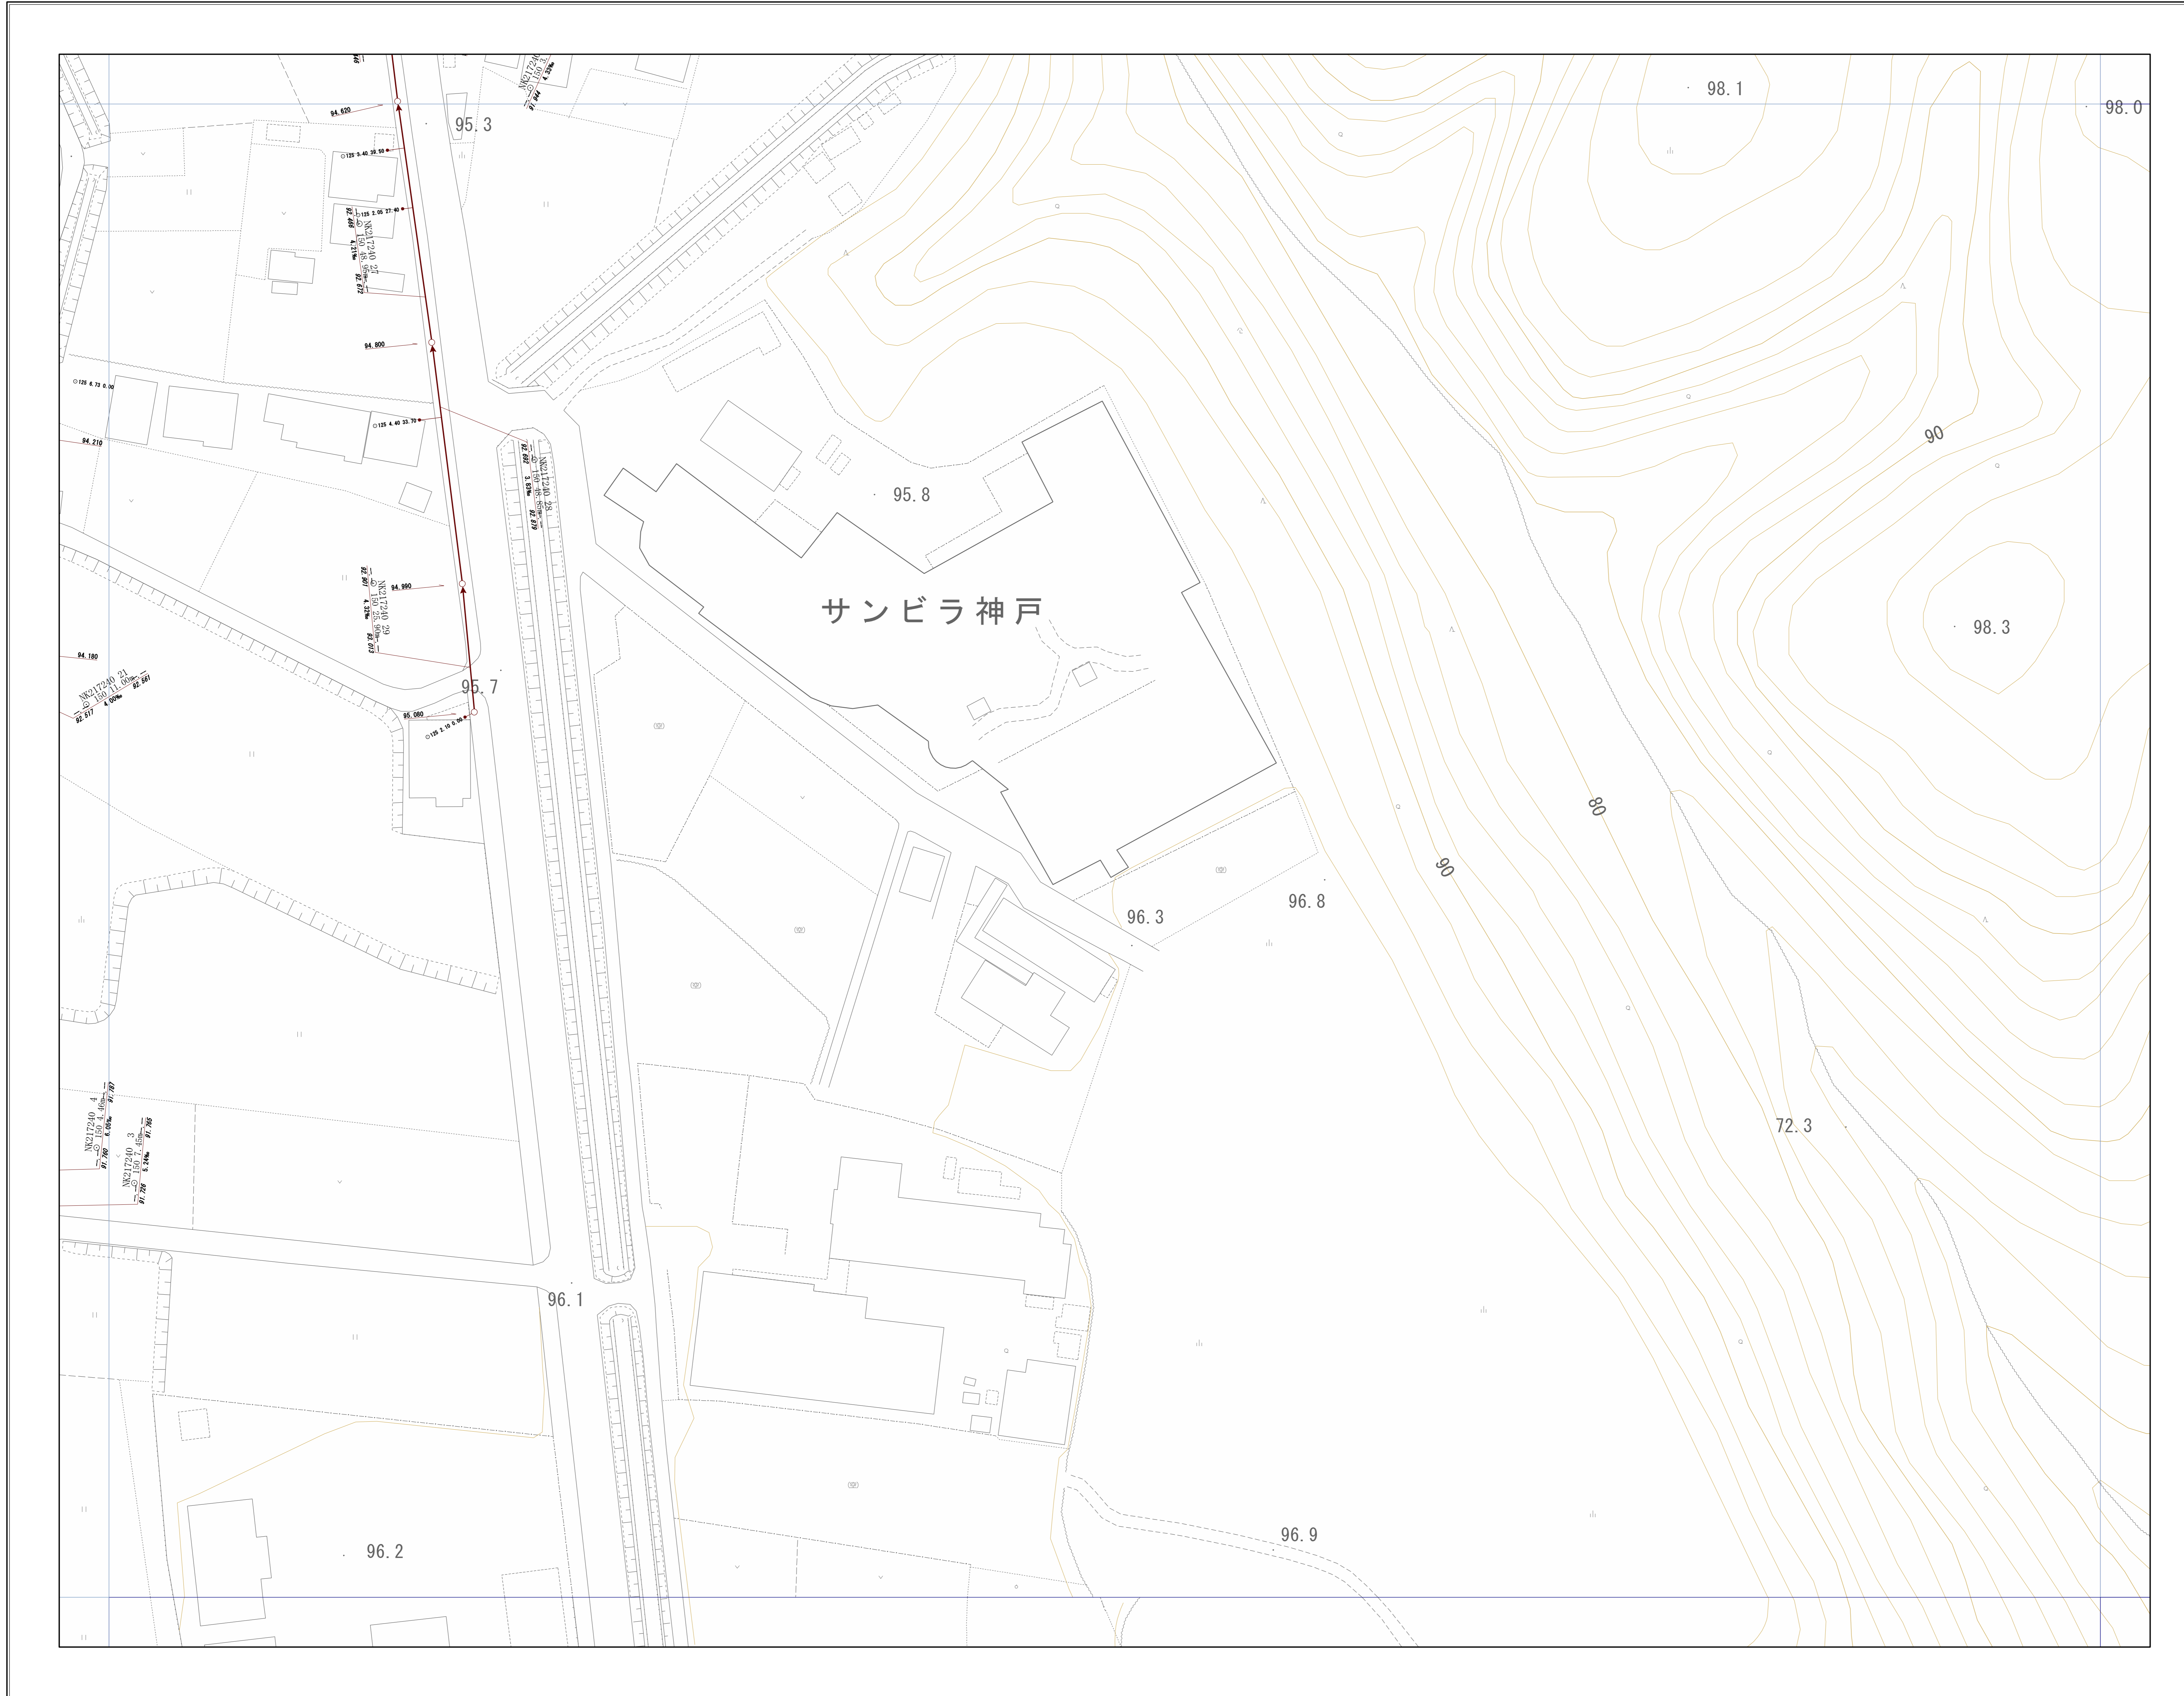

OF6485	OF6486	OF6487
OF6495	OF6496	OF6497
OF7405	OF7406	OF7407


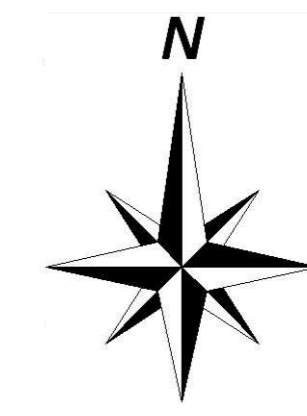


神戸市建設局
下水道部

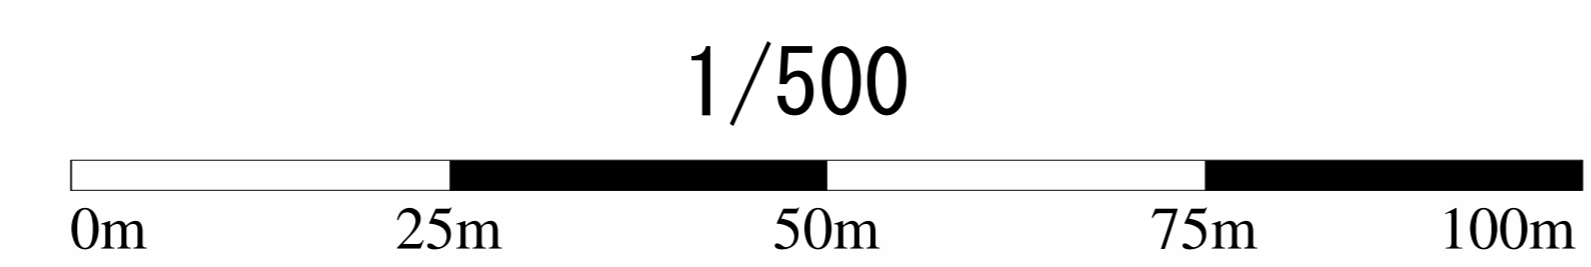

管路施設図

OF6494	OF6495	OF6496
OF7404	OF7405	OF7406
OF7414	OF7415	OF7416

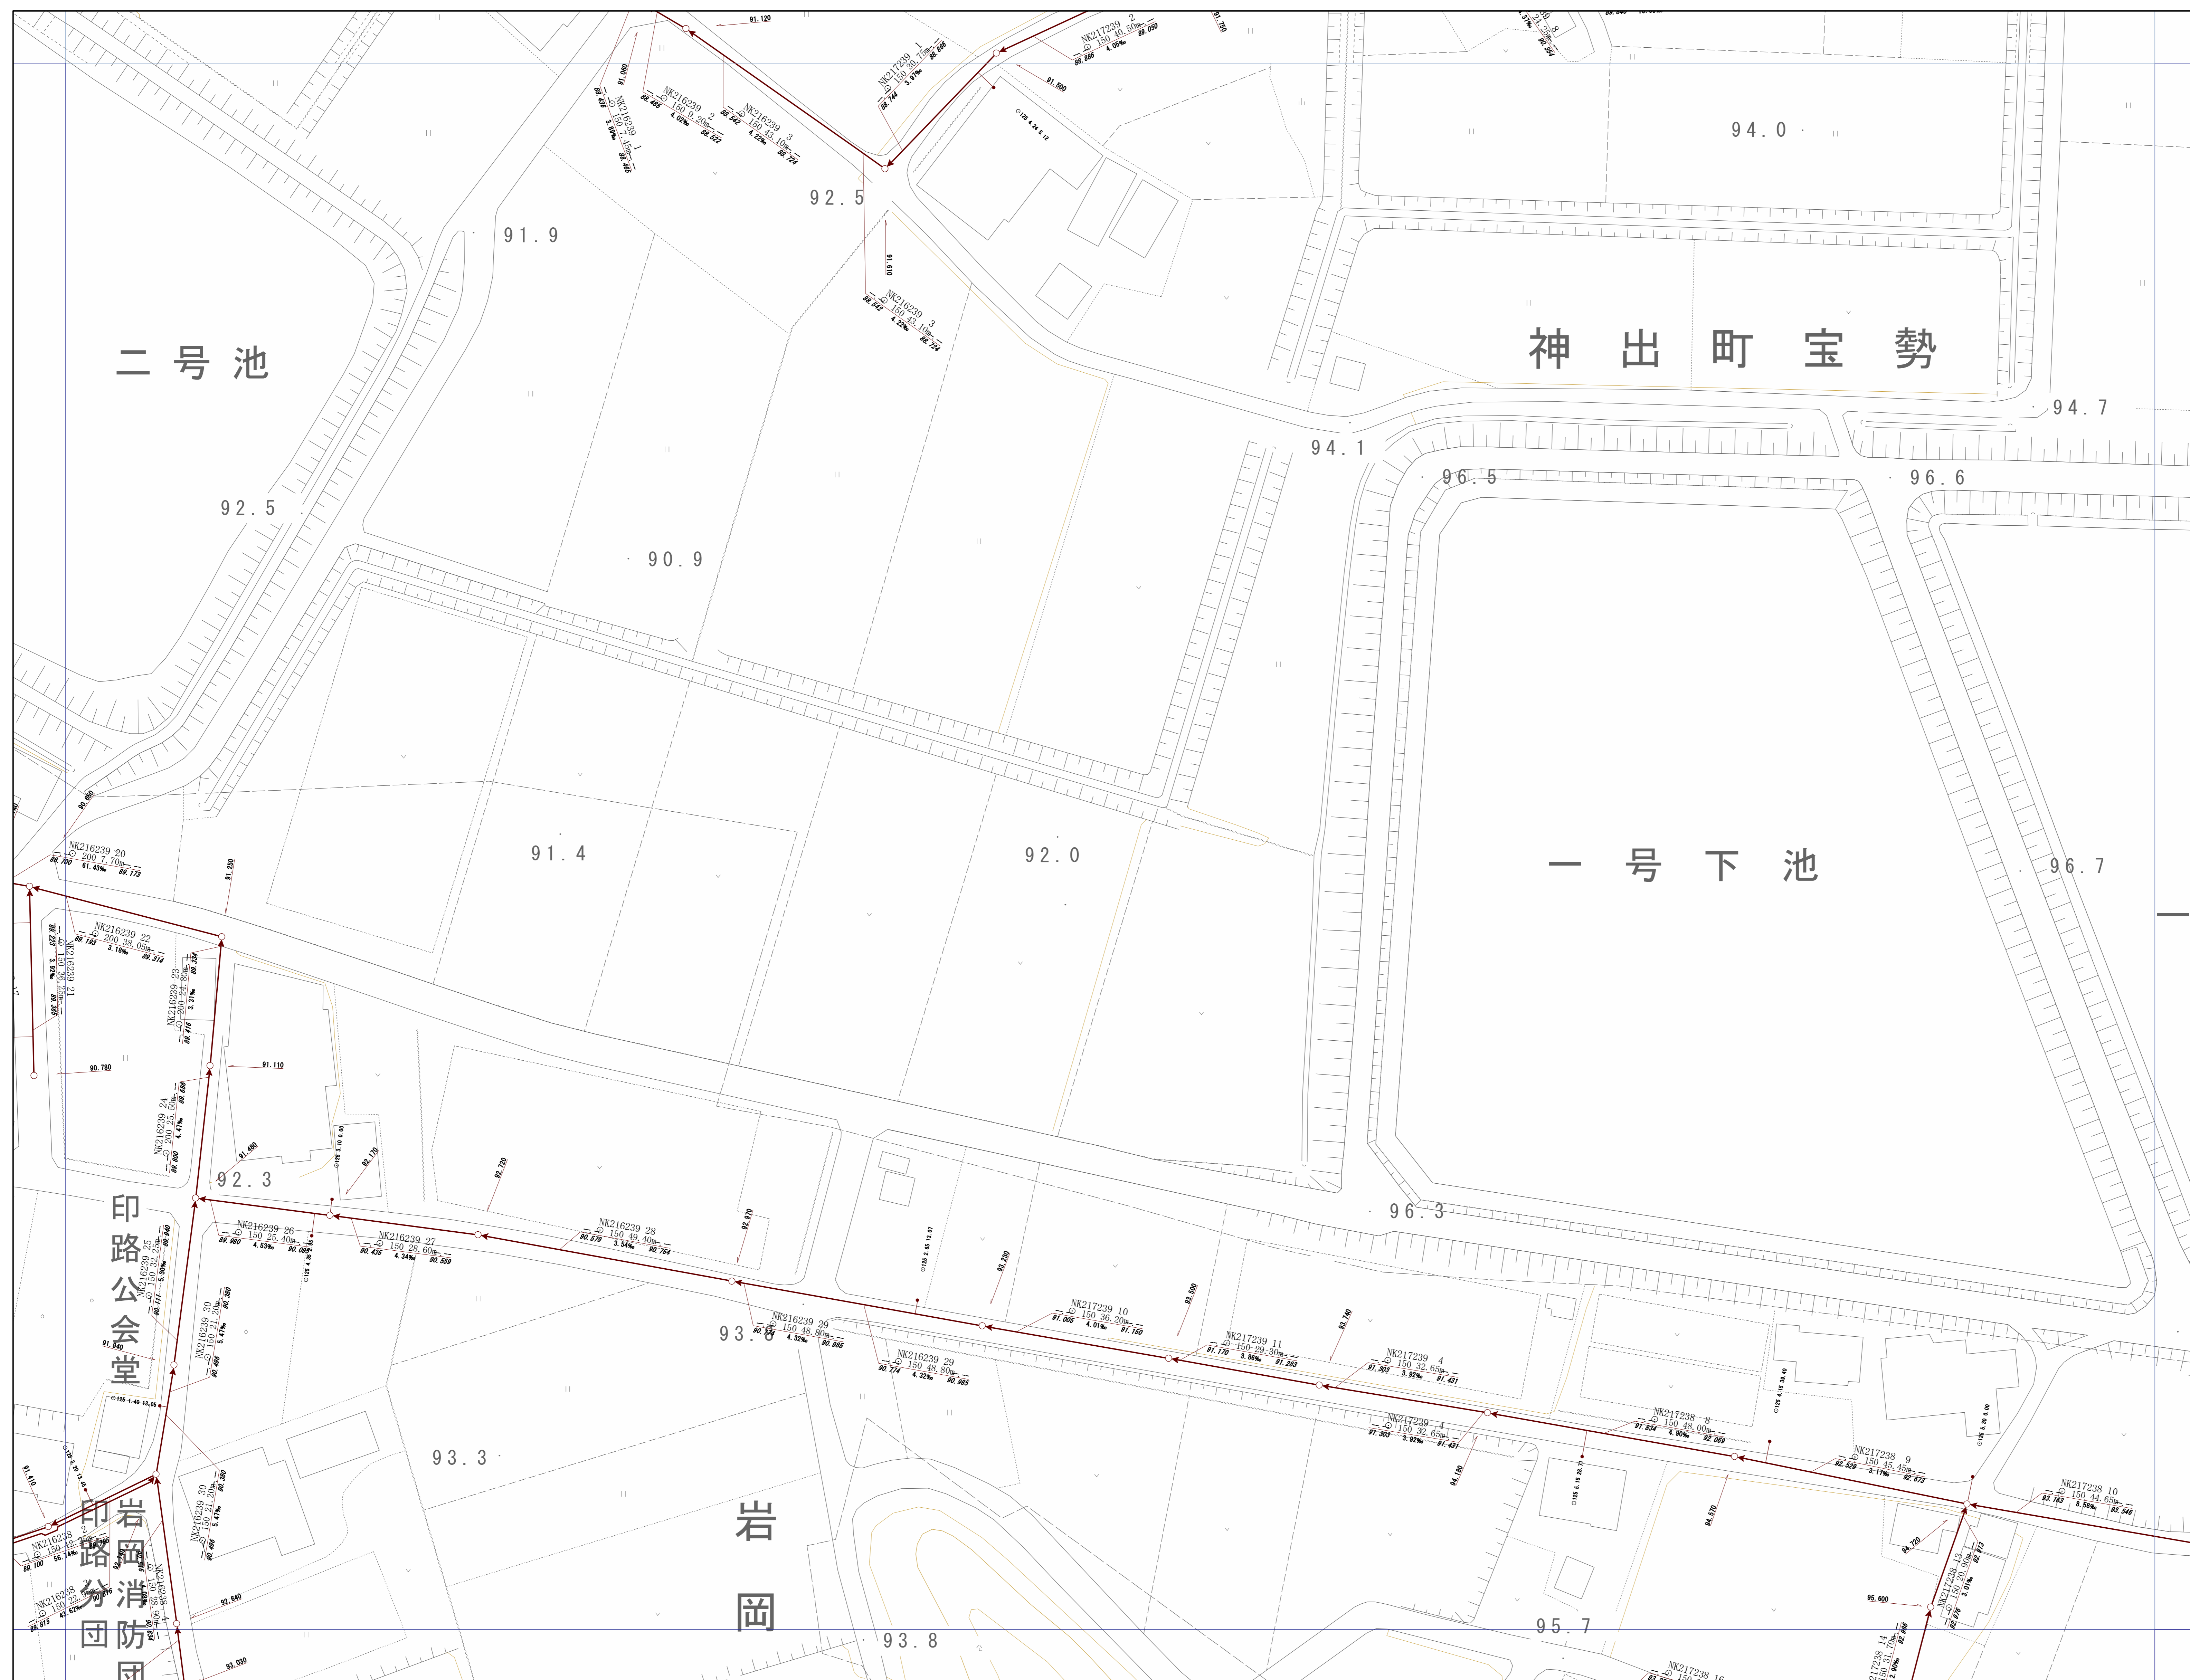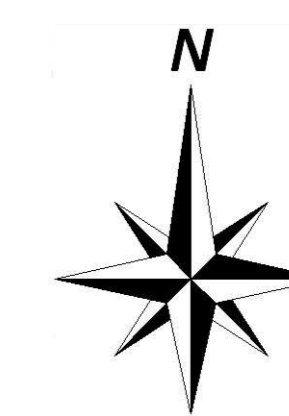

神戸市建設局下水道部

1/500

