



OF6591

管路施設図


OF6580	OF6581	OF6582
OF6590	OF6591	OF6592
OF7500	OF7501	OF7502

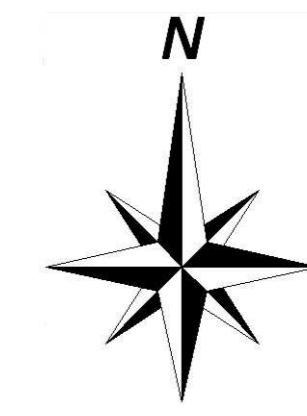


神戸市建設局
下水道部

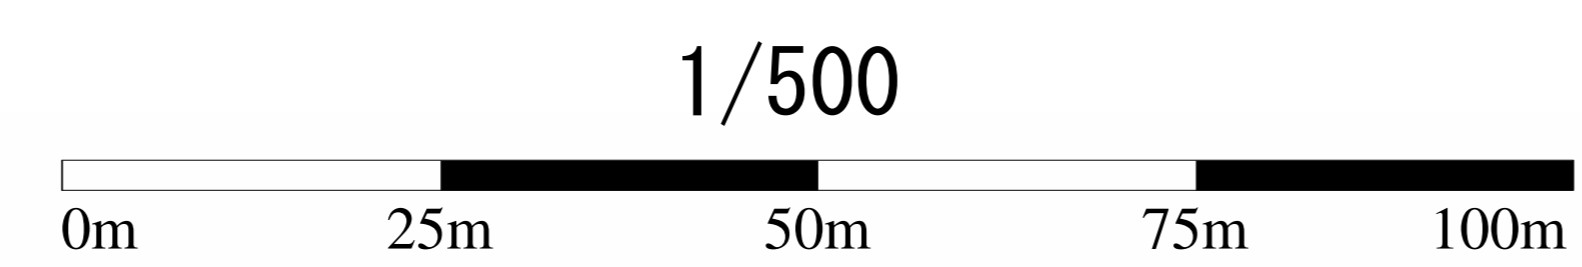


管路施設図

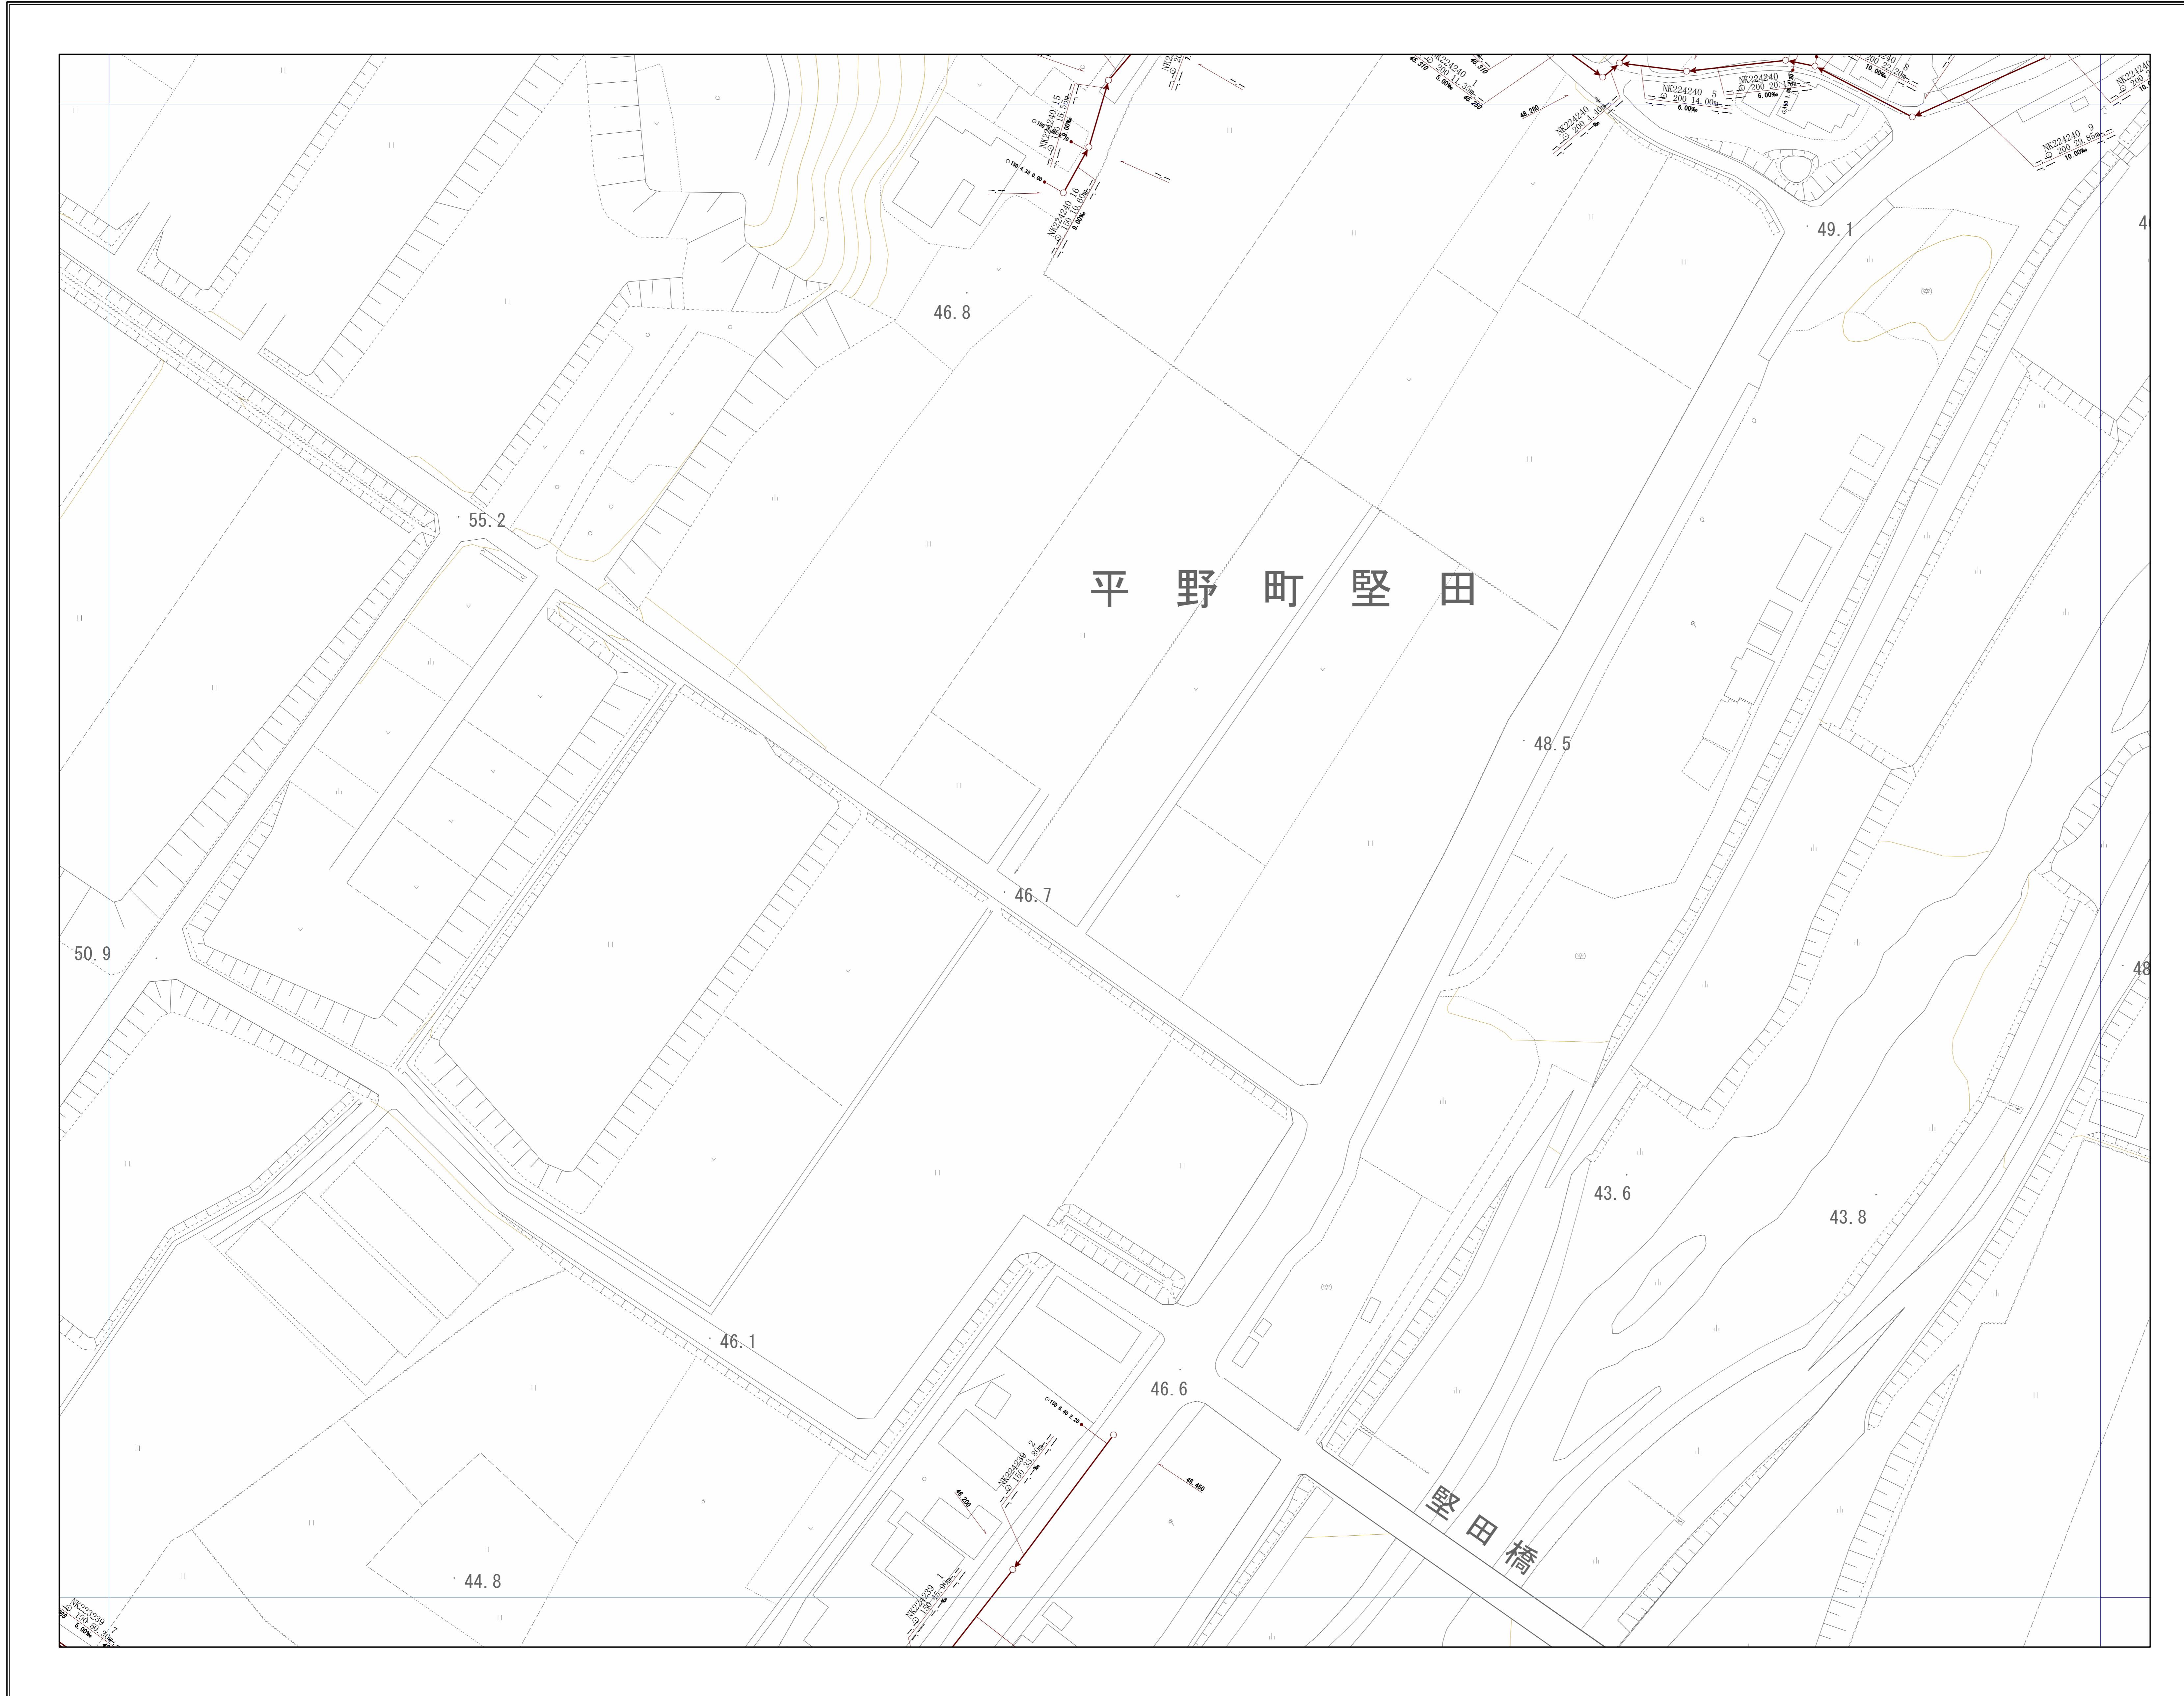

OF6581	OF6582	OF6583
OF6591	OF6592	OF6593
OF7501	OF7502	OF7503


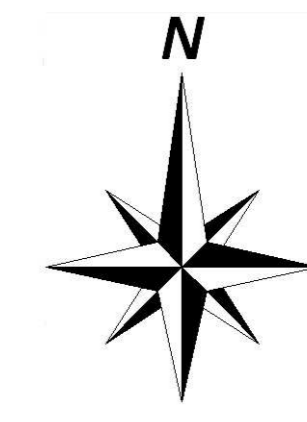


神戸市建設局
下水道部

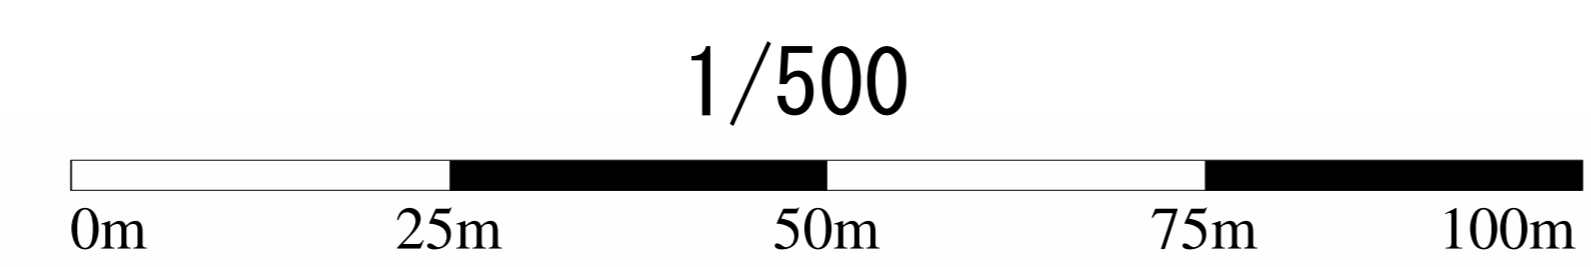

管路施設図


OF6499	OF6590	OF6591
OF7409	OF7500	OF7501
OF7419	OF7510	OF7511

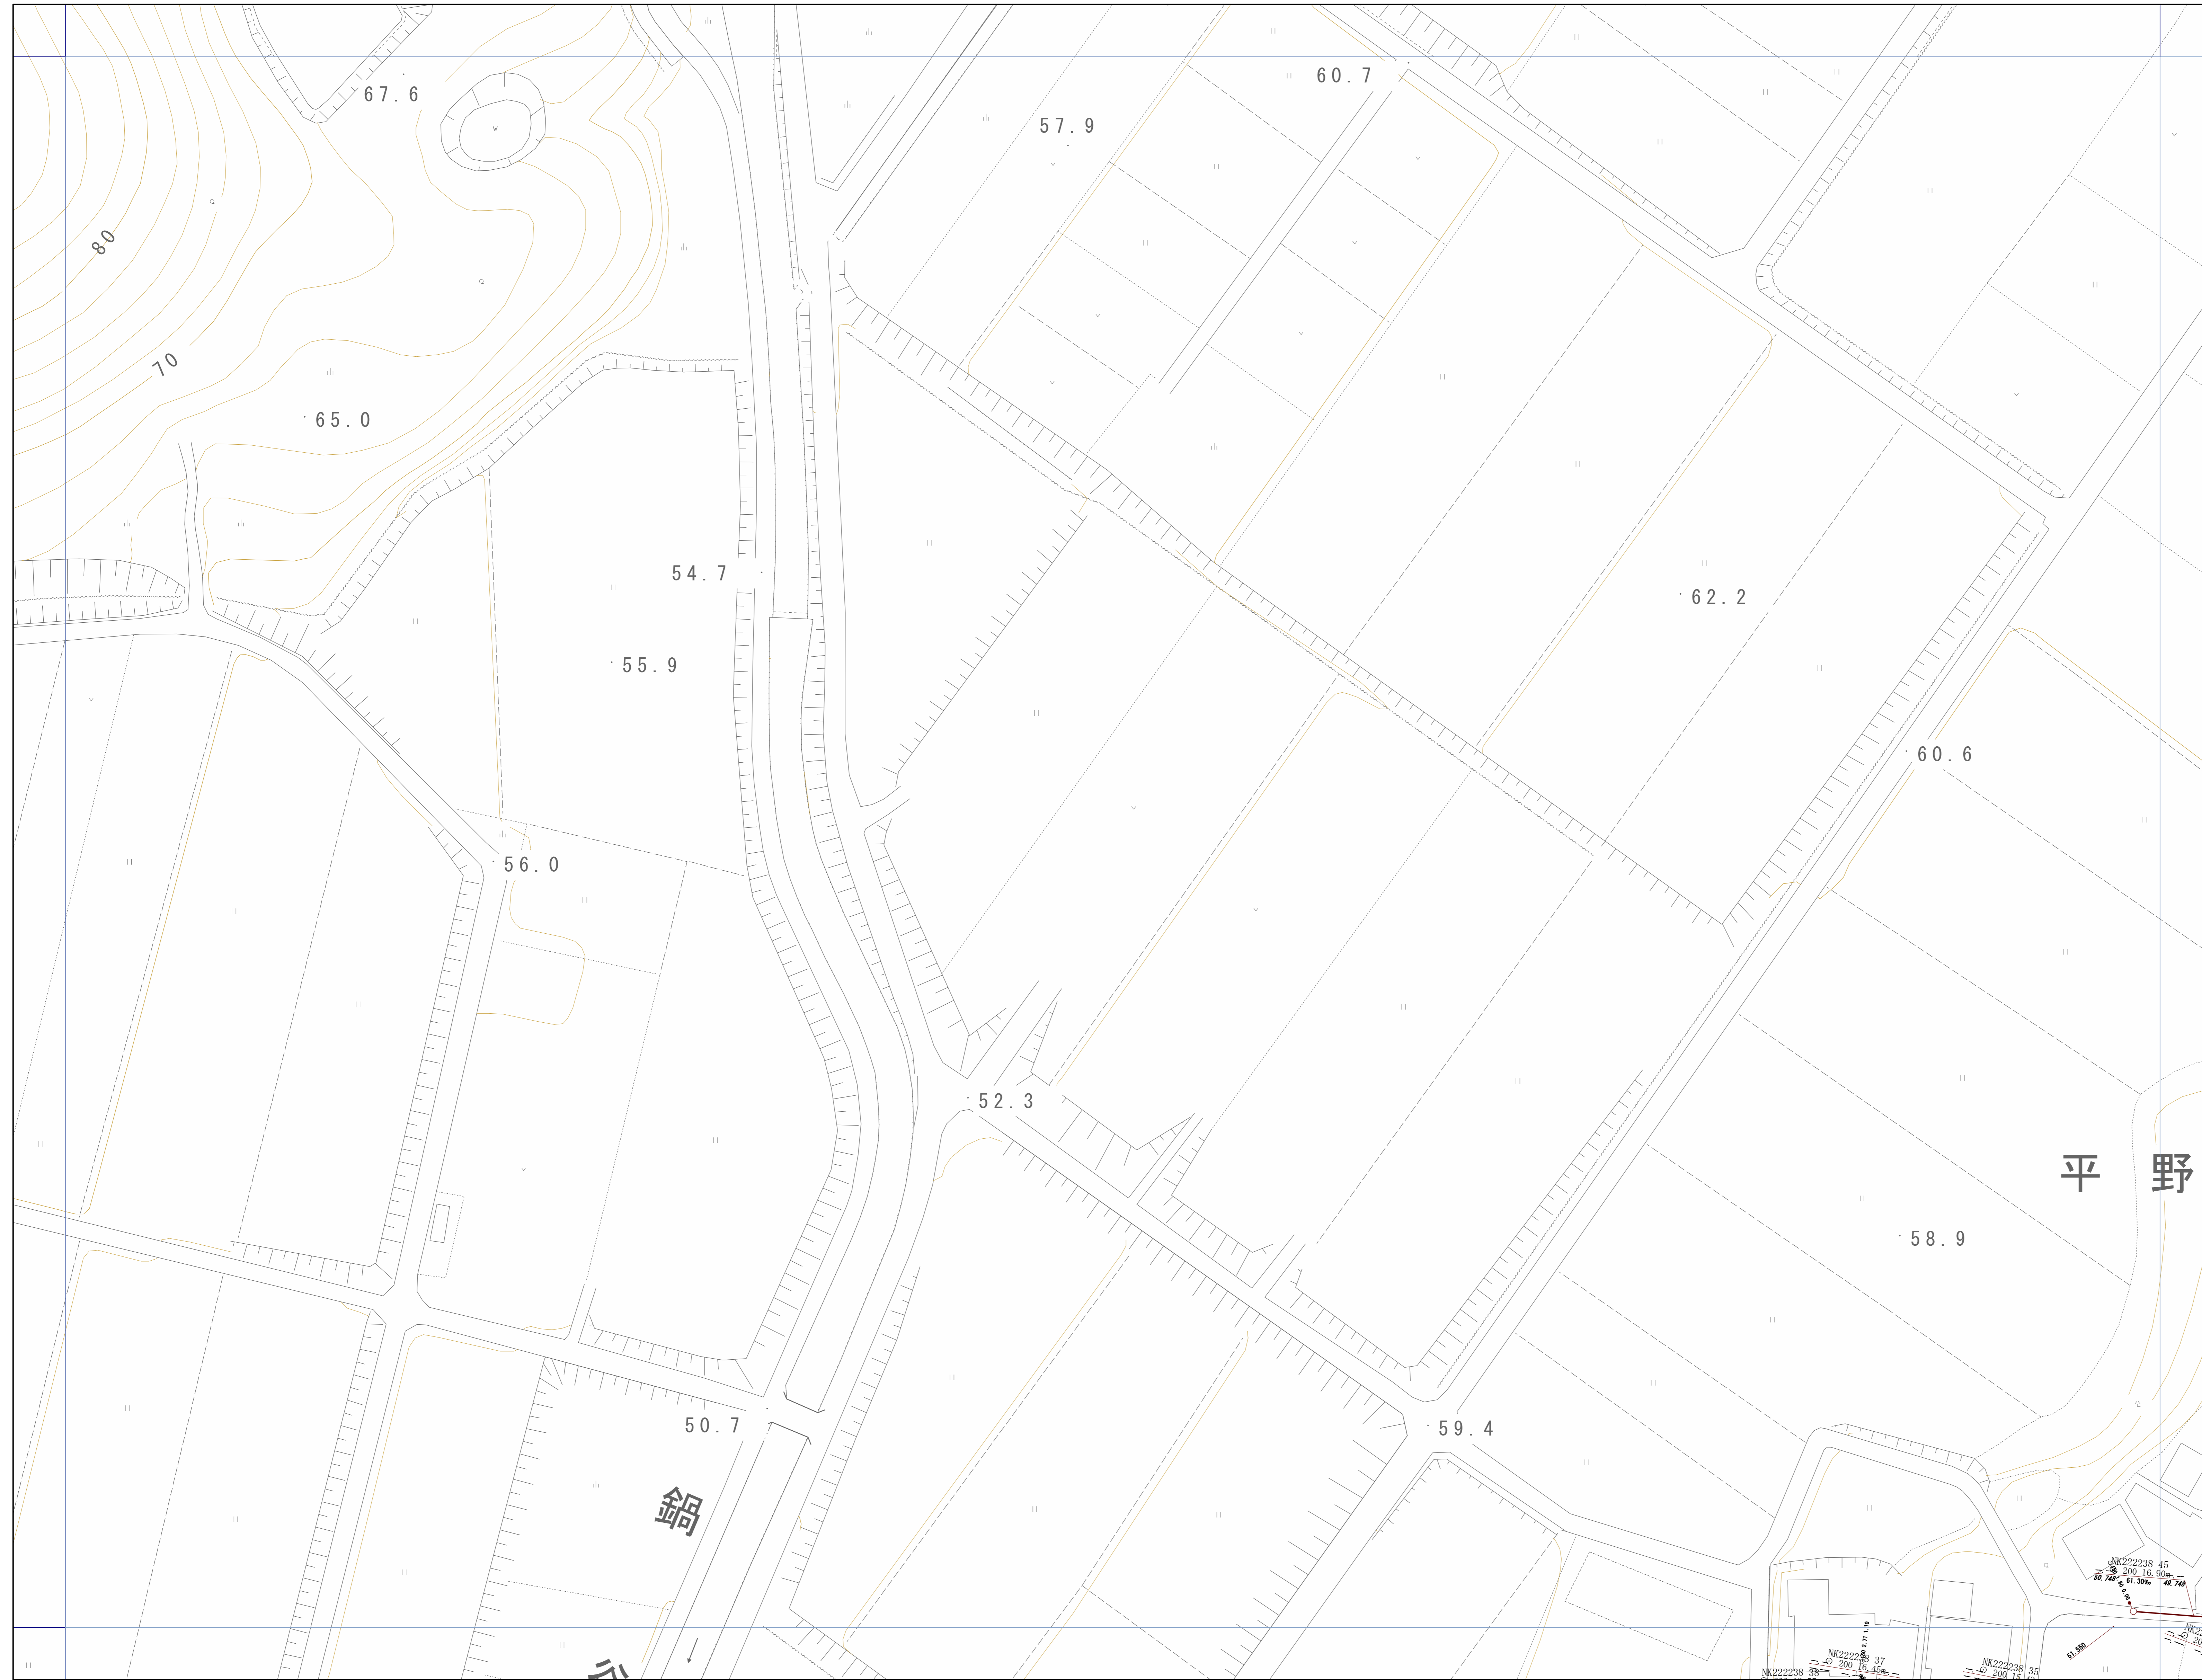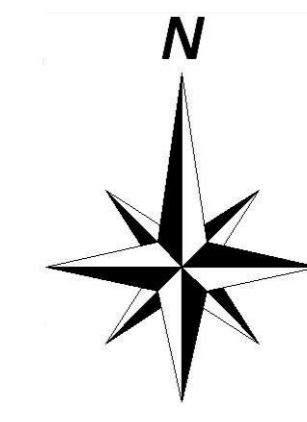

平野



鍋

神戸市建設局
下水道部

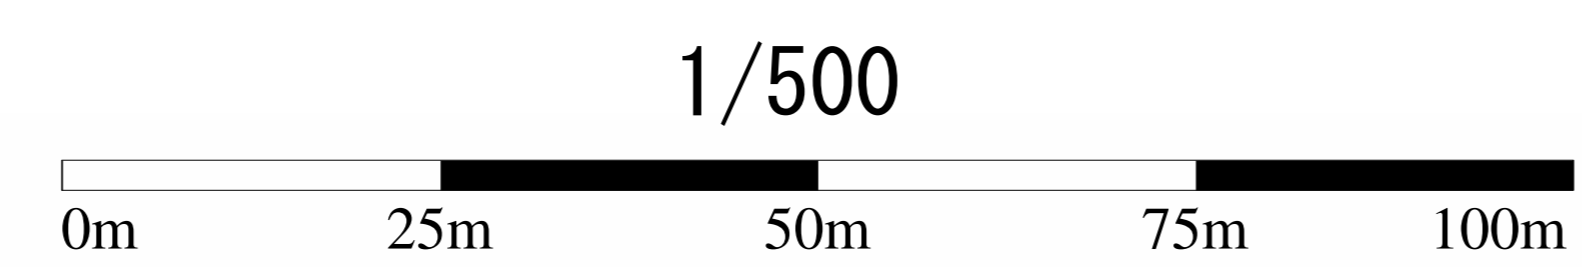


管路施設図


OF6590	OF6591	OF6592
OF7500	OF7501	OF7502
OF7510	OF7511	OF7512

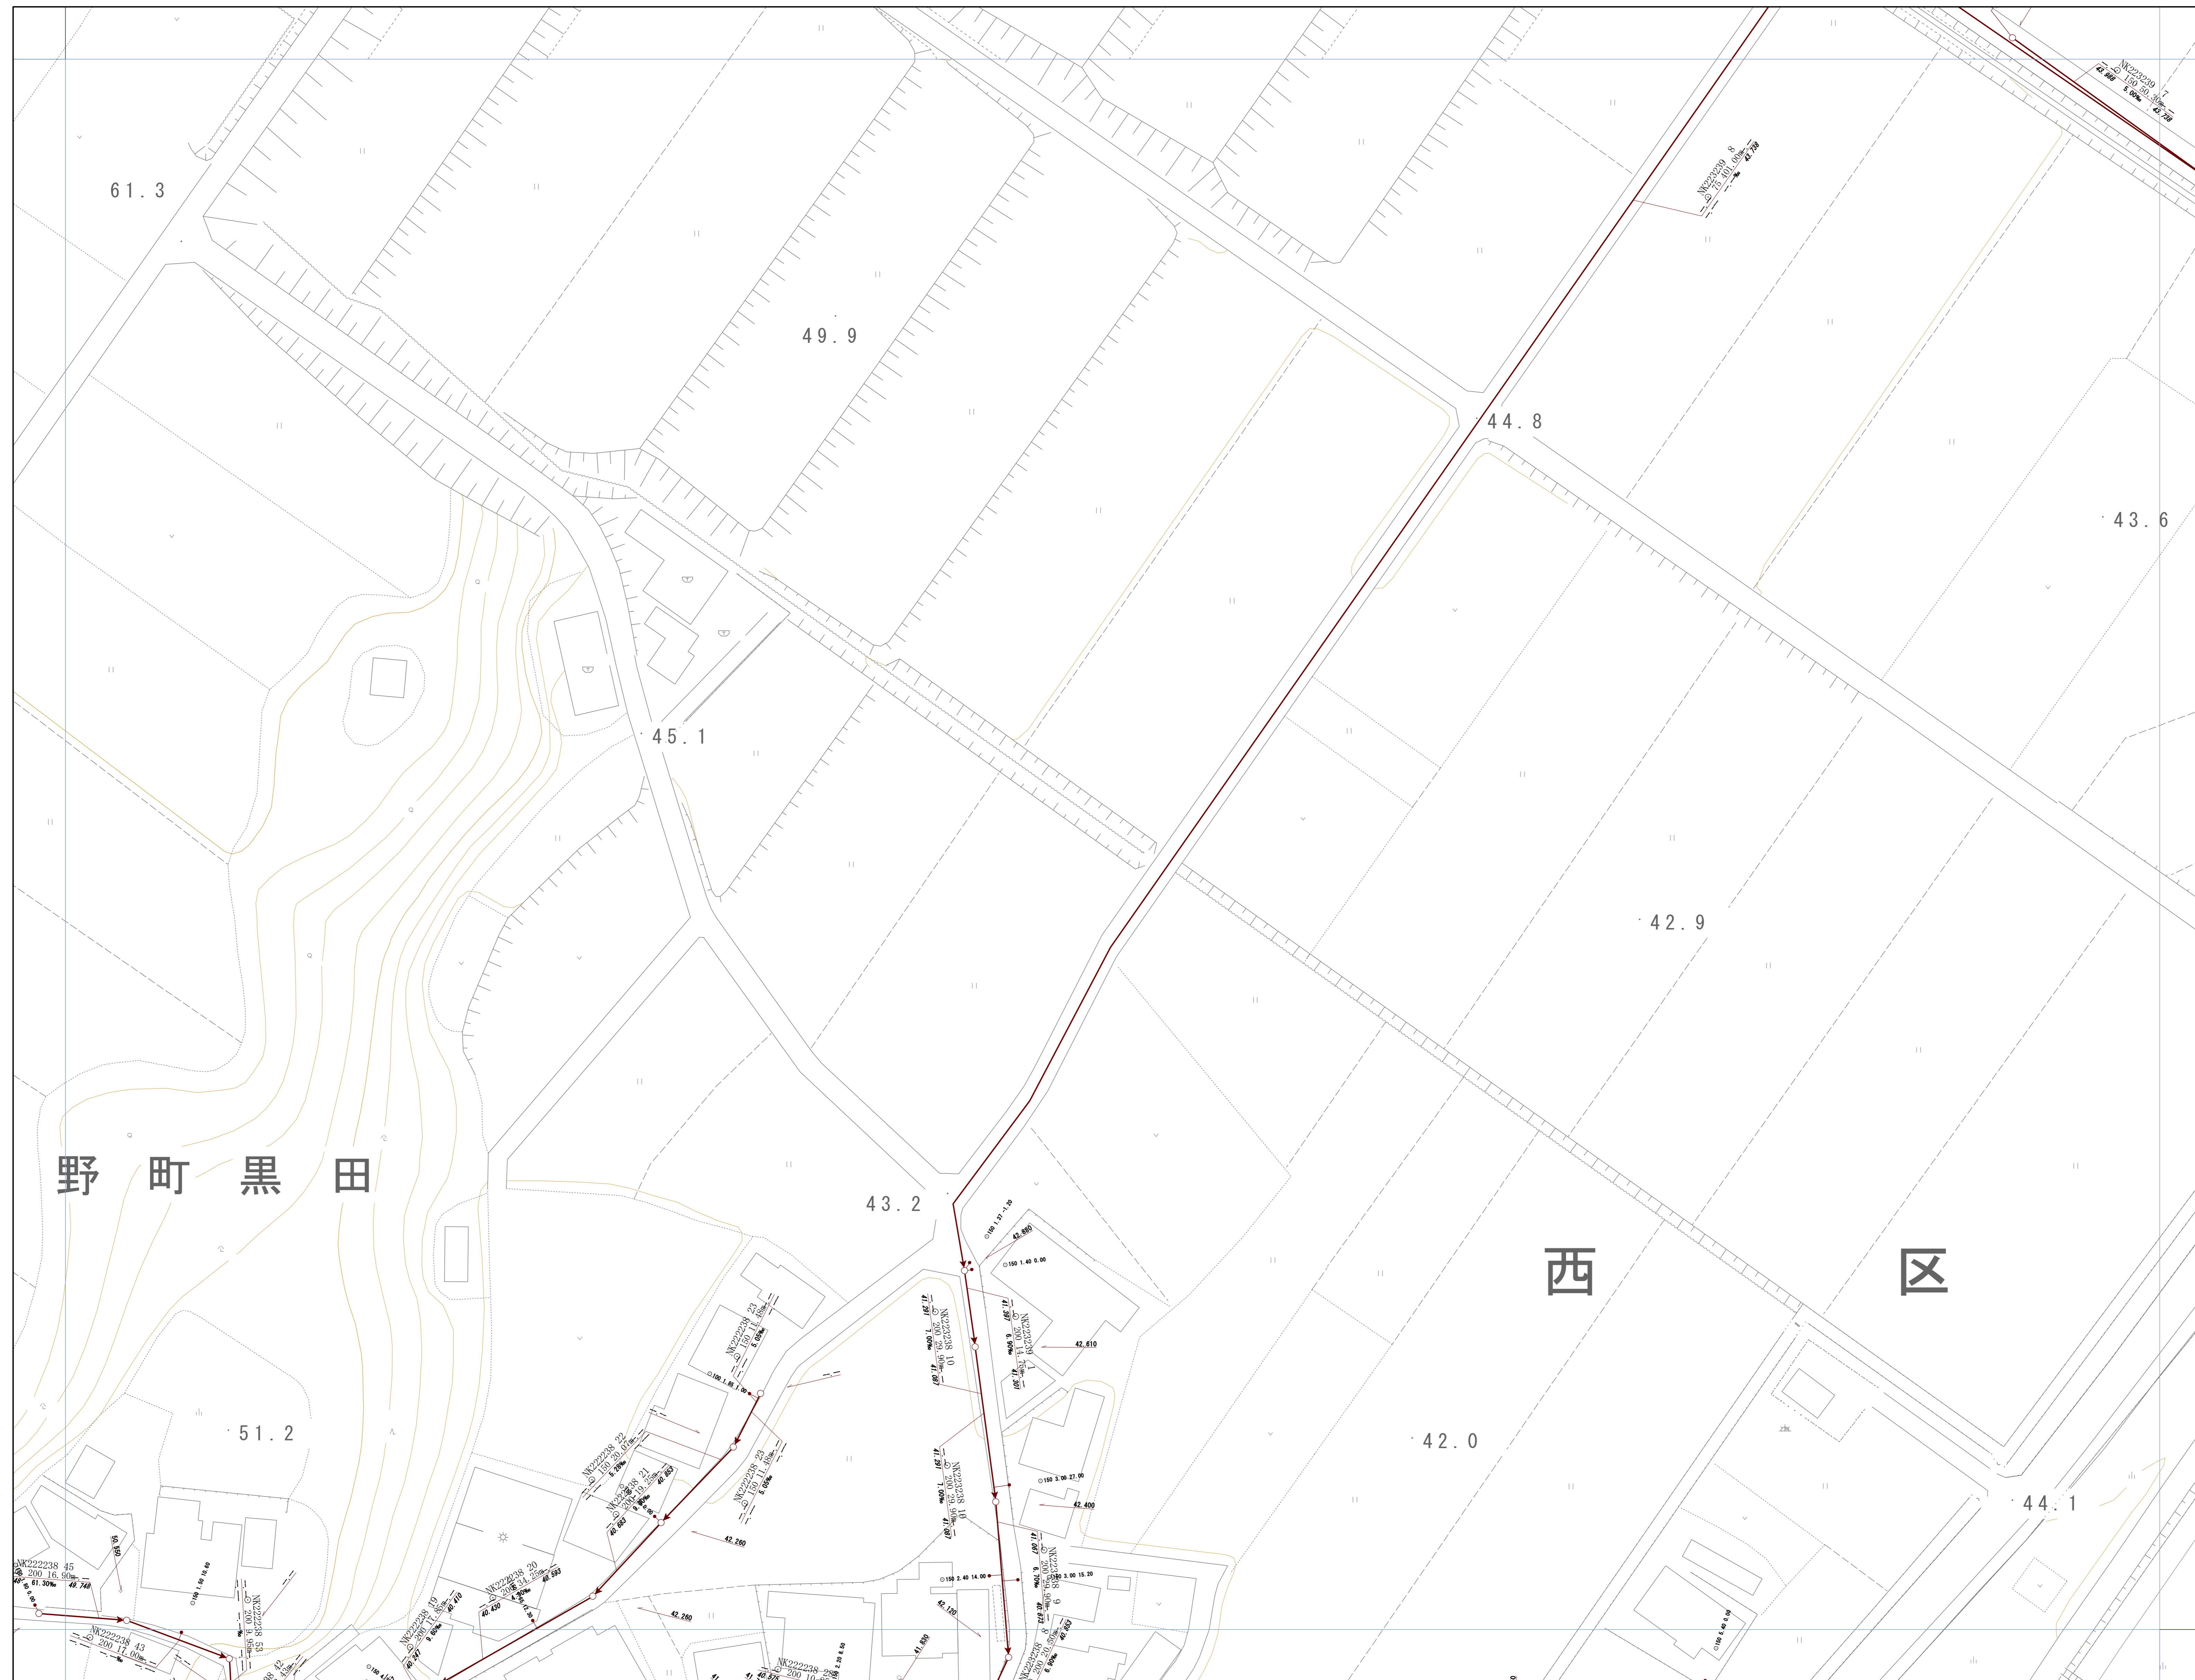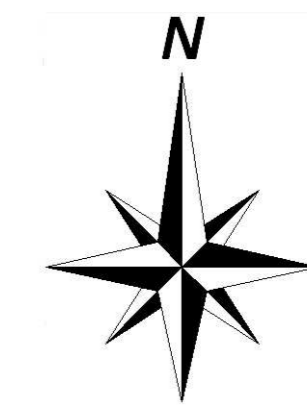


神戸市建設局下水道部

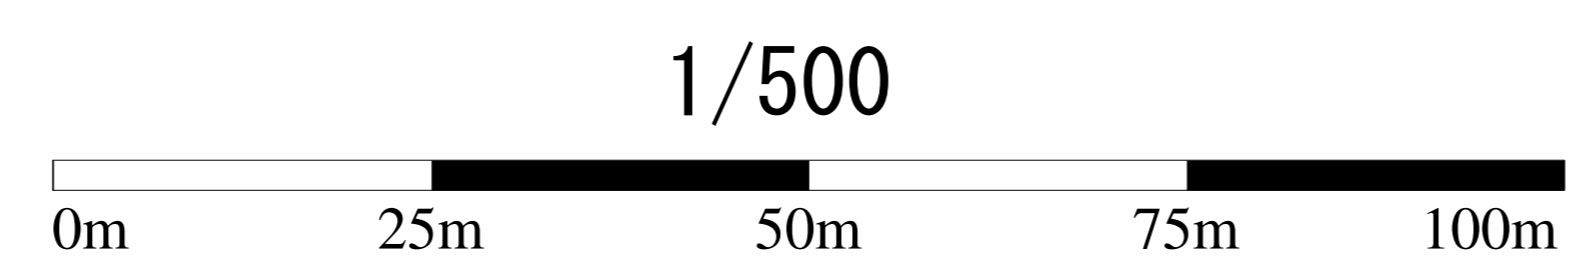


管路施設図

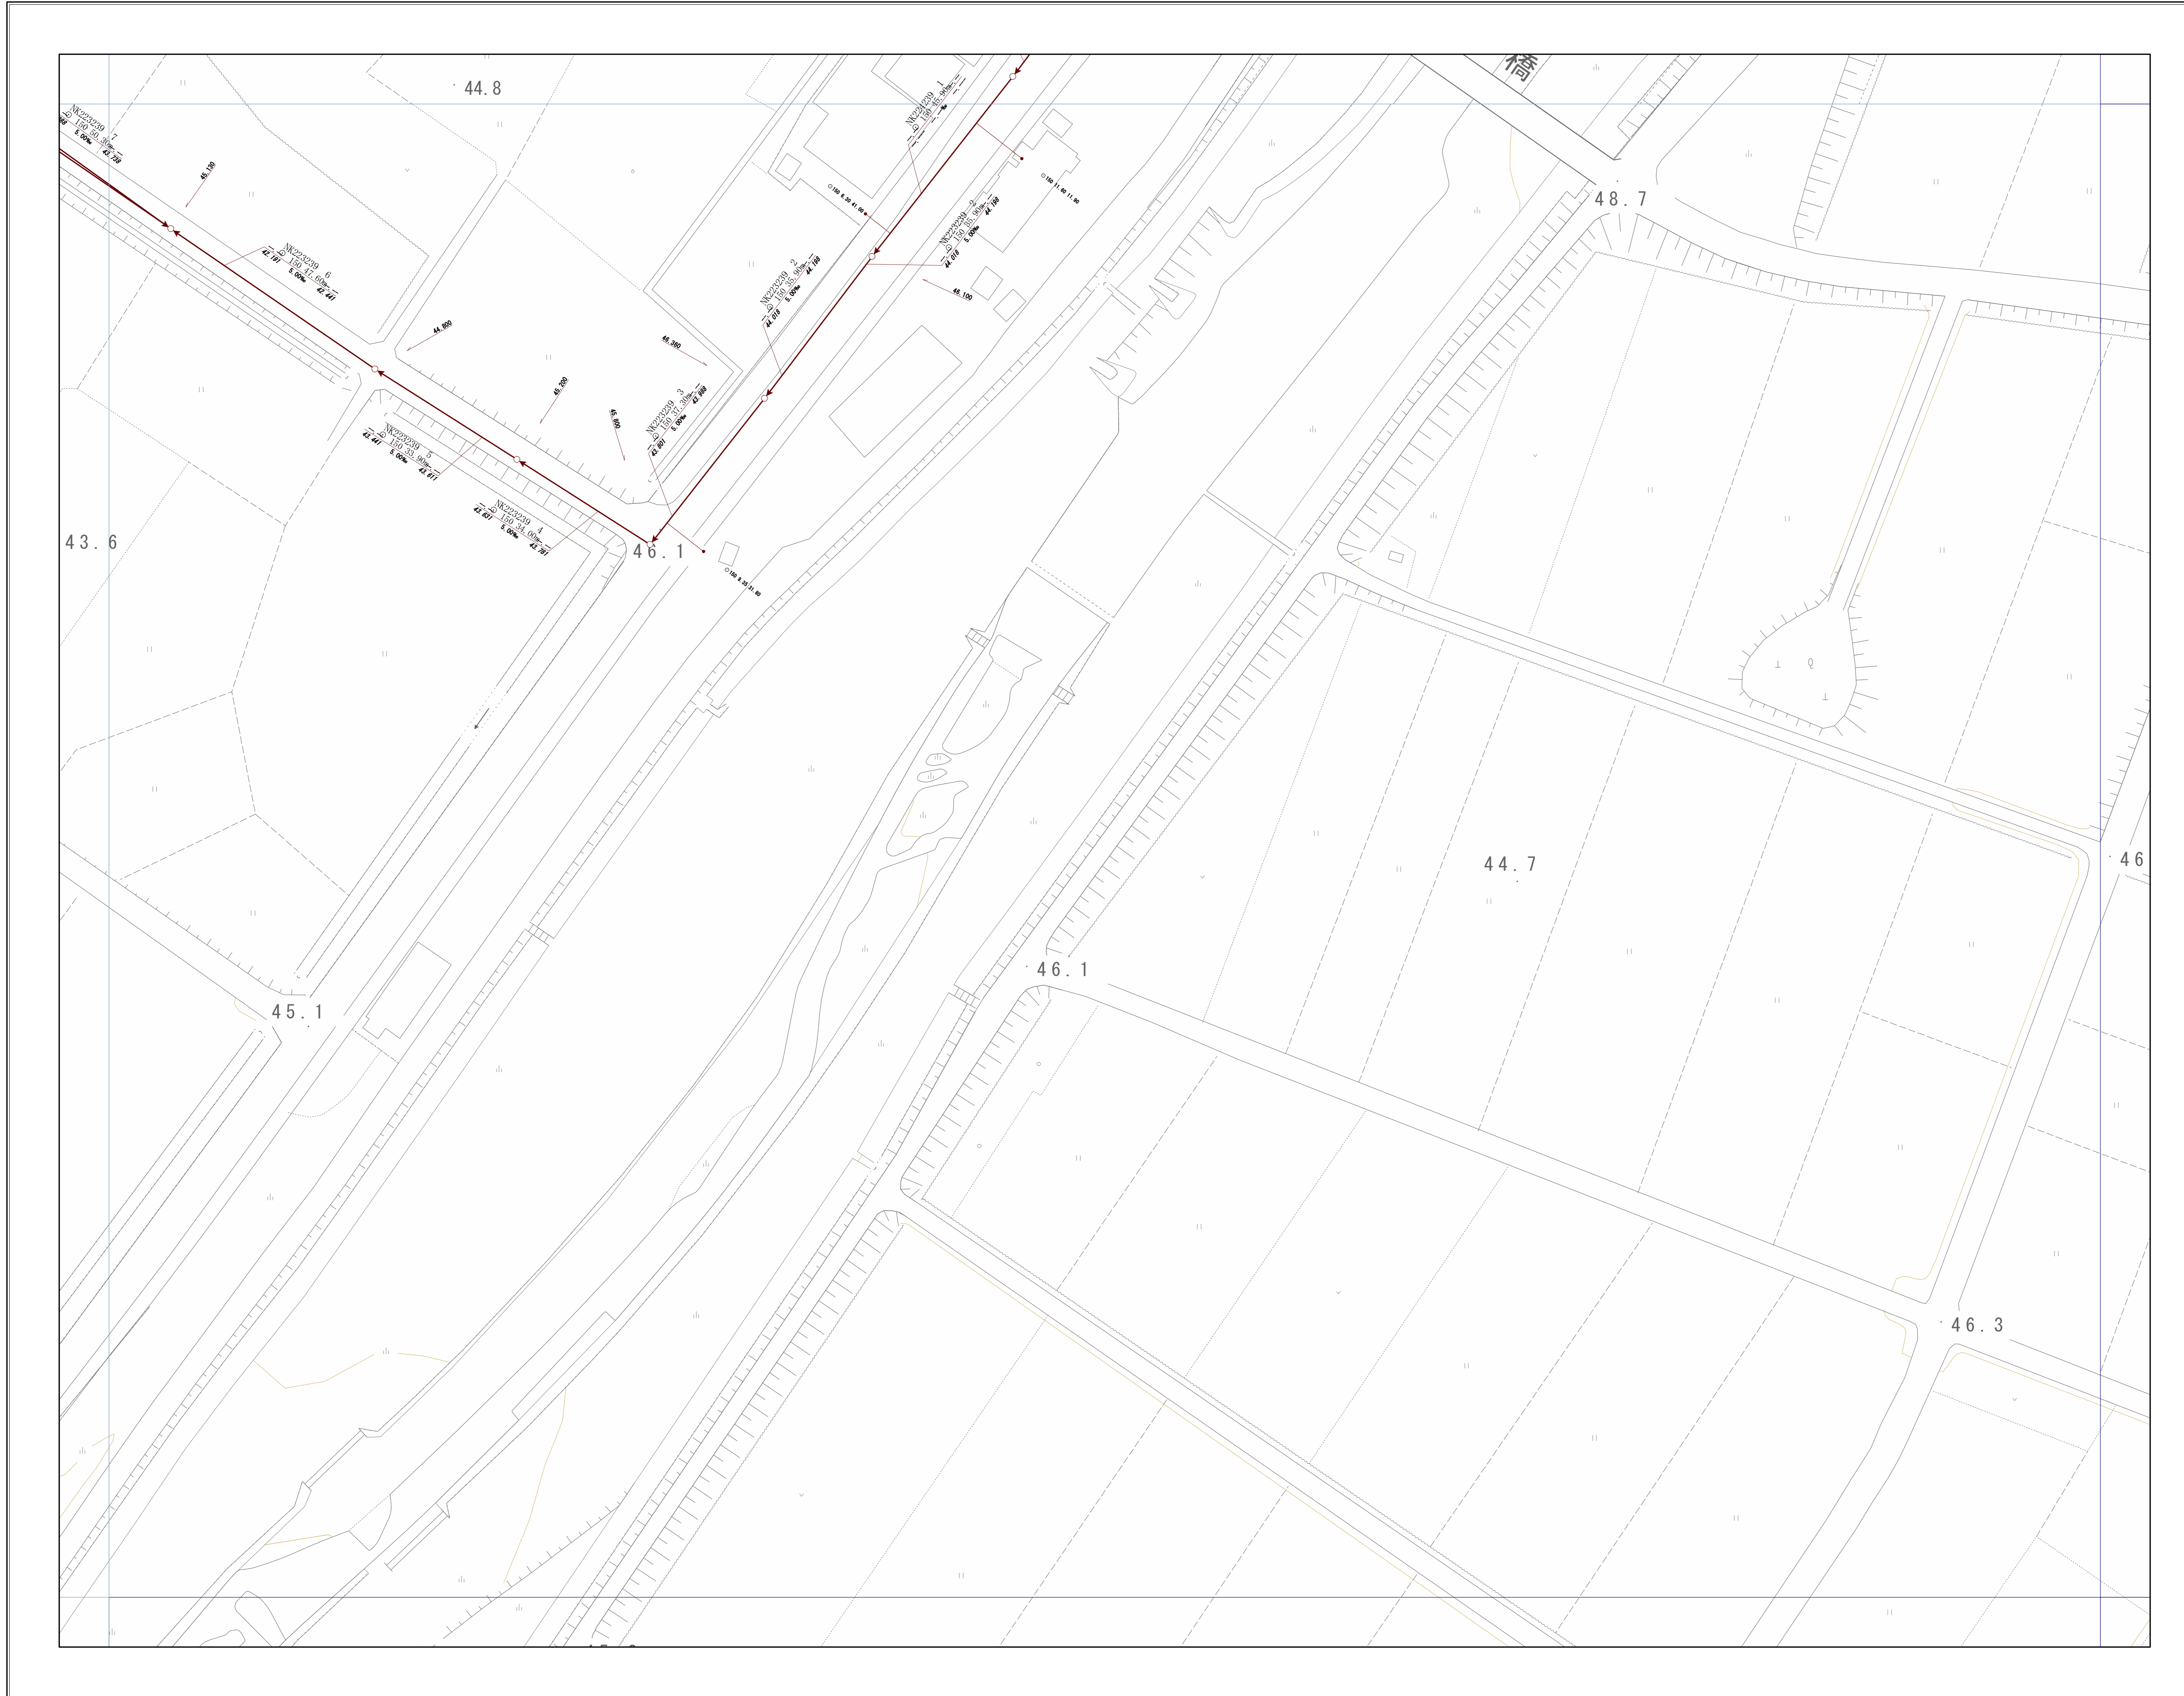

OF6591	OF6592	OF6593
OF7501	OF7502	OF7503
OF7511	OF7512	OF7513

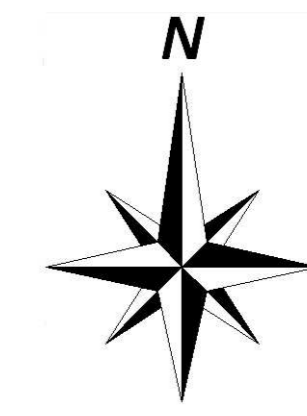


神戸市建設局
下水道部

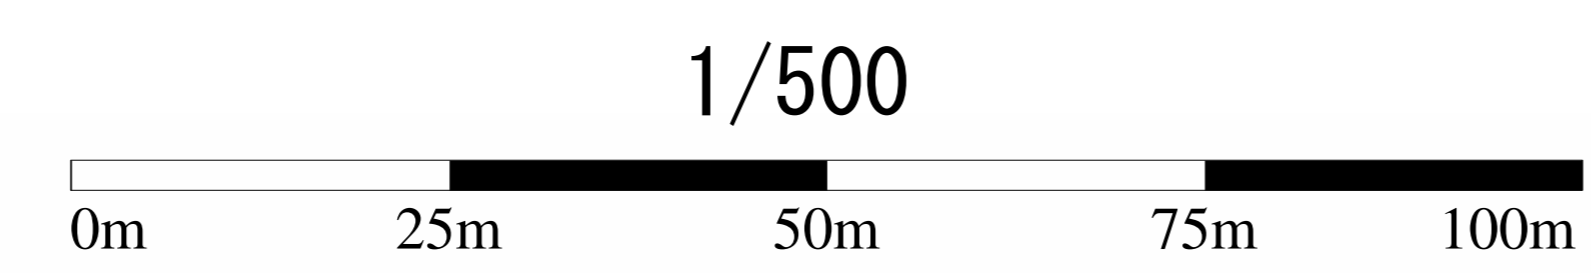


OF7510


管路施設図

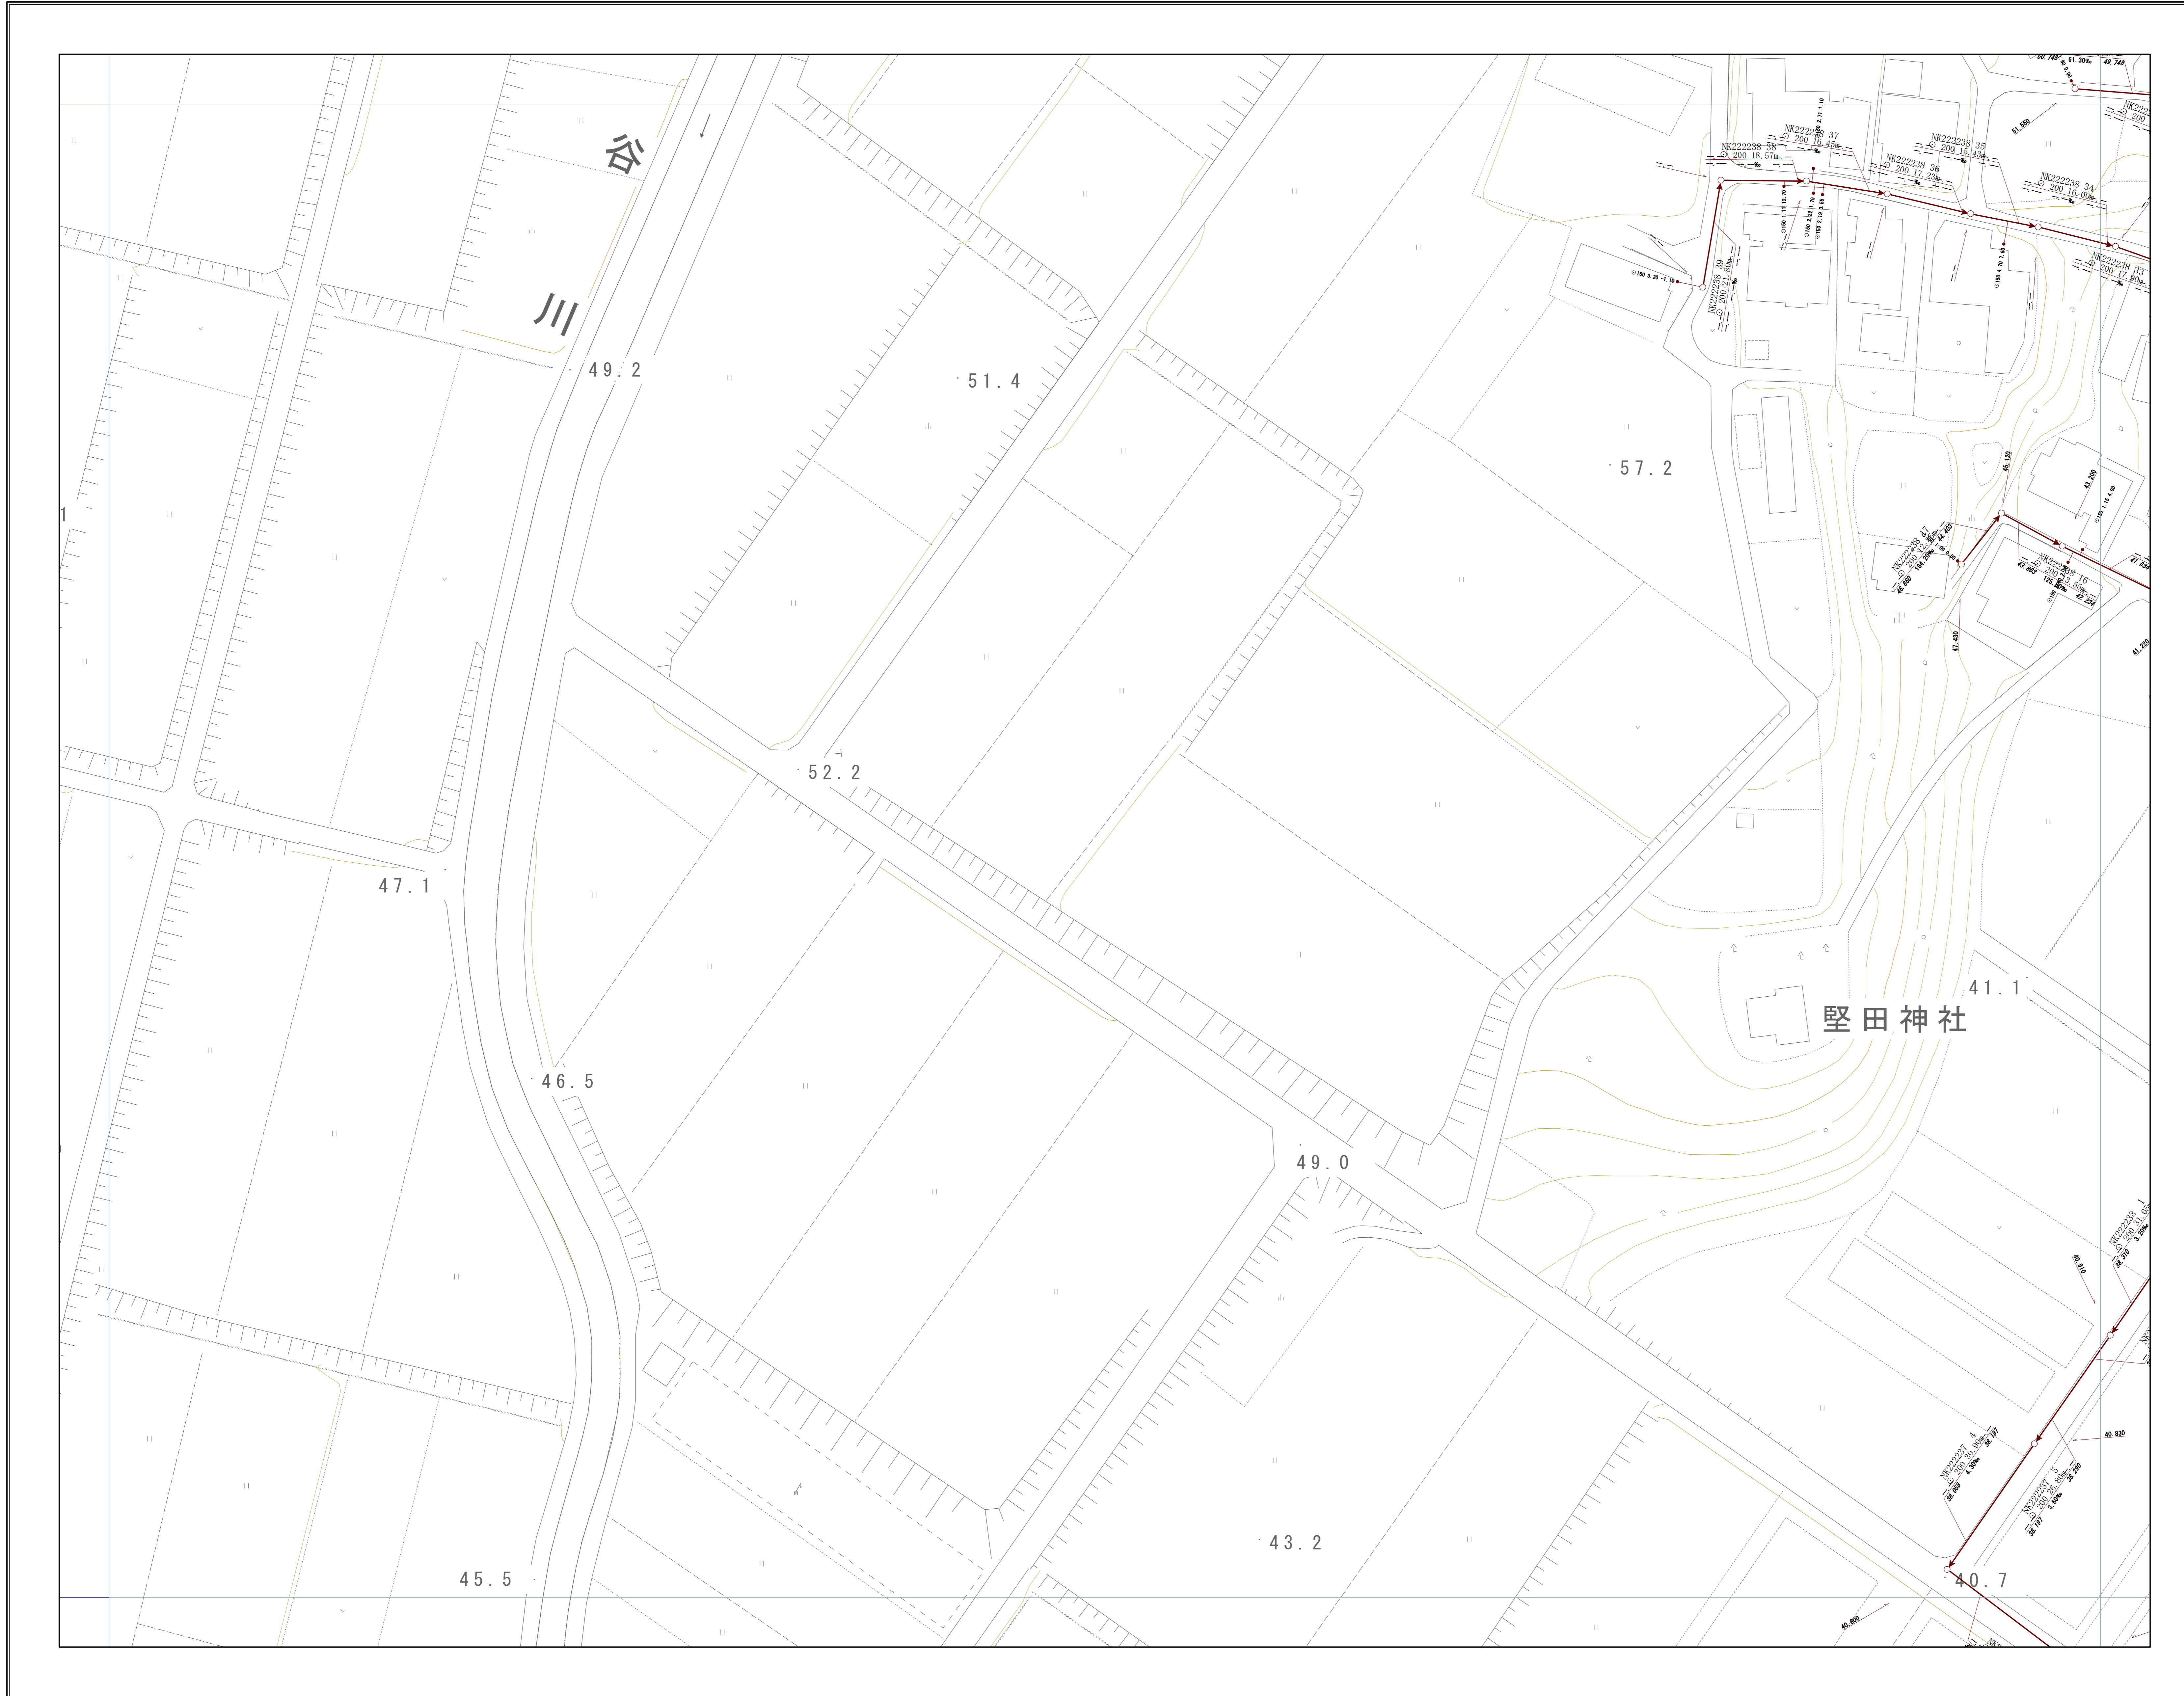

OF7409	OF7500	OF7501
OF7419	OF7510	OF7511
OF7429	OF7520	OF7521

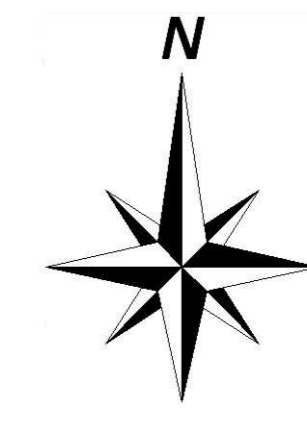


神戸市建設局
下水道部

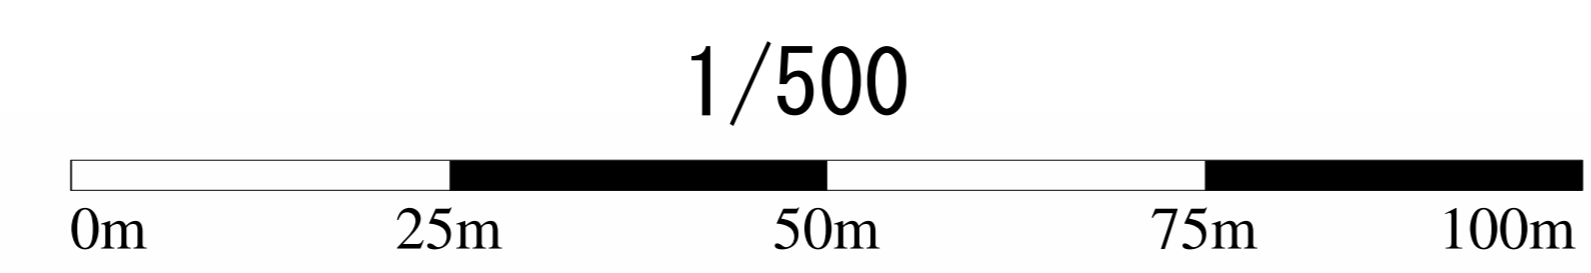

管路施設図

OF7500	OF7501	OF7502
OF7510	OF7511	OF7512
OF7520	OF7521	OF7522

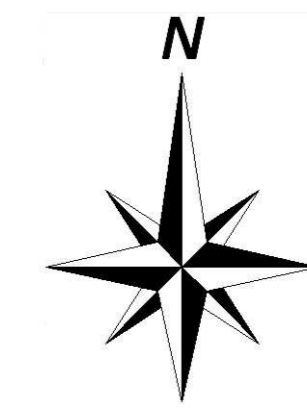


子午線通過識標

明石川

黒田公会堂
西滑防団平野支団

平野
地方道
中野

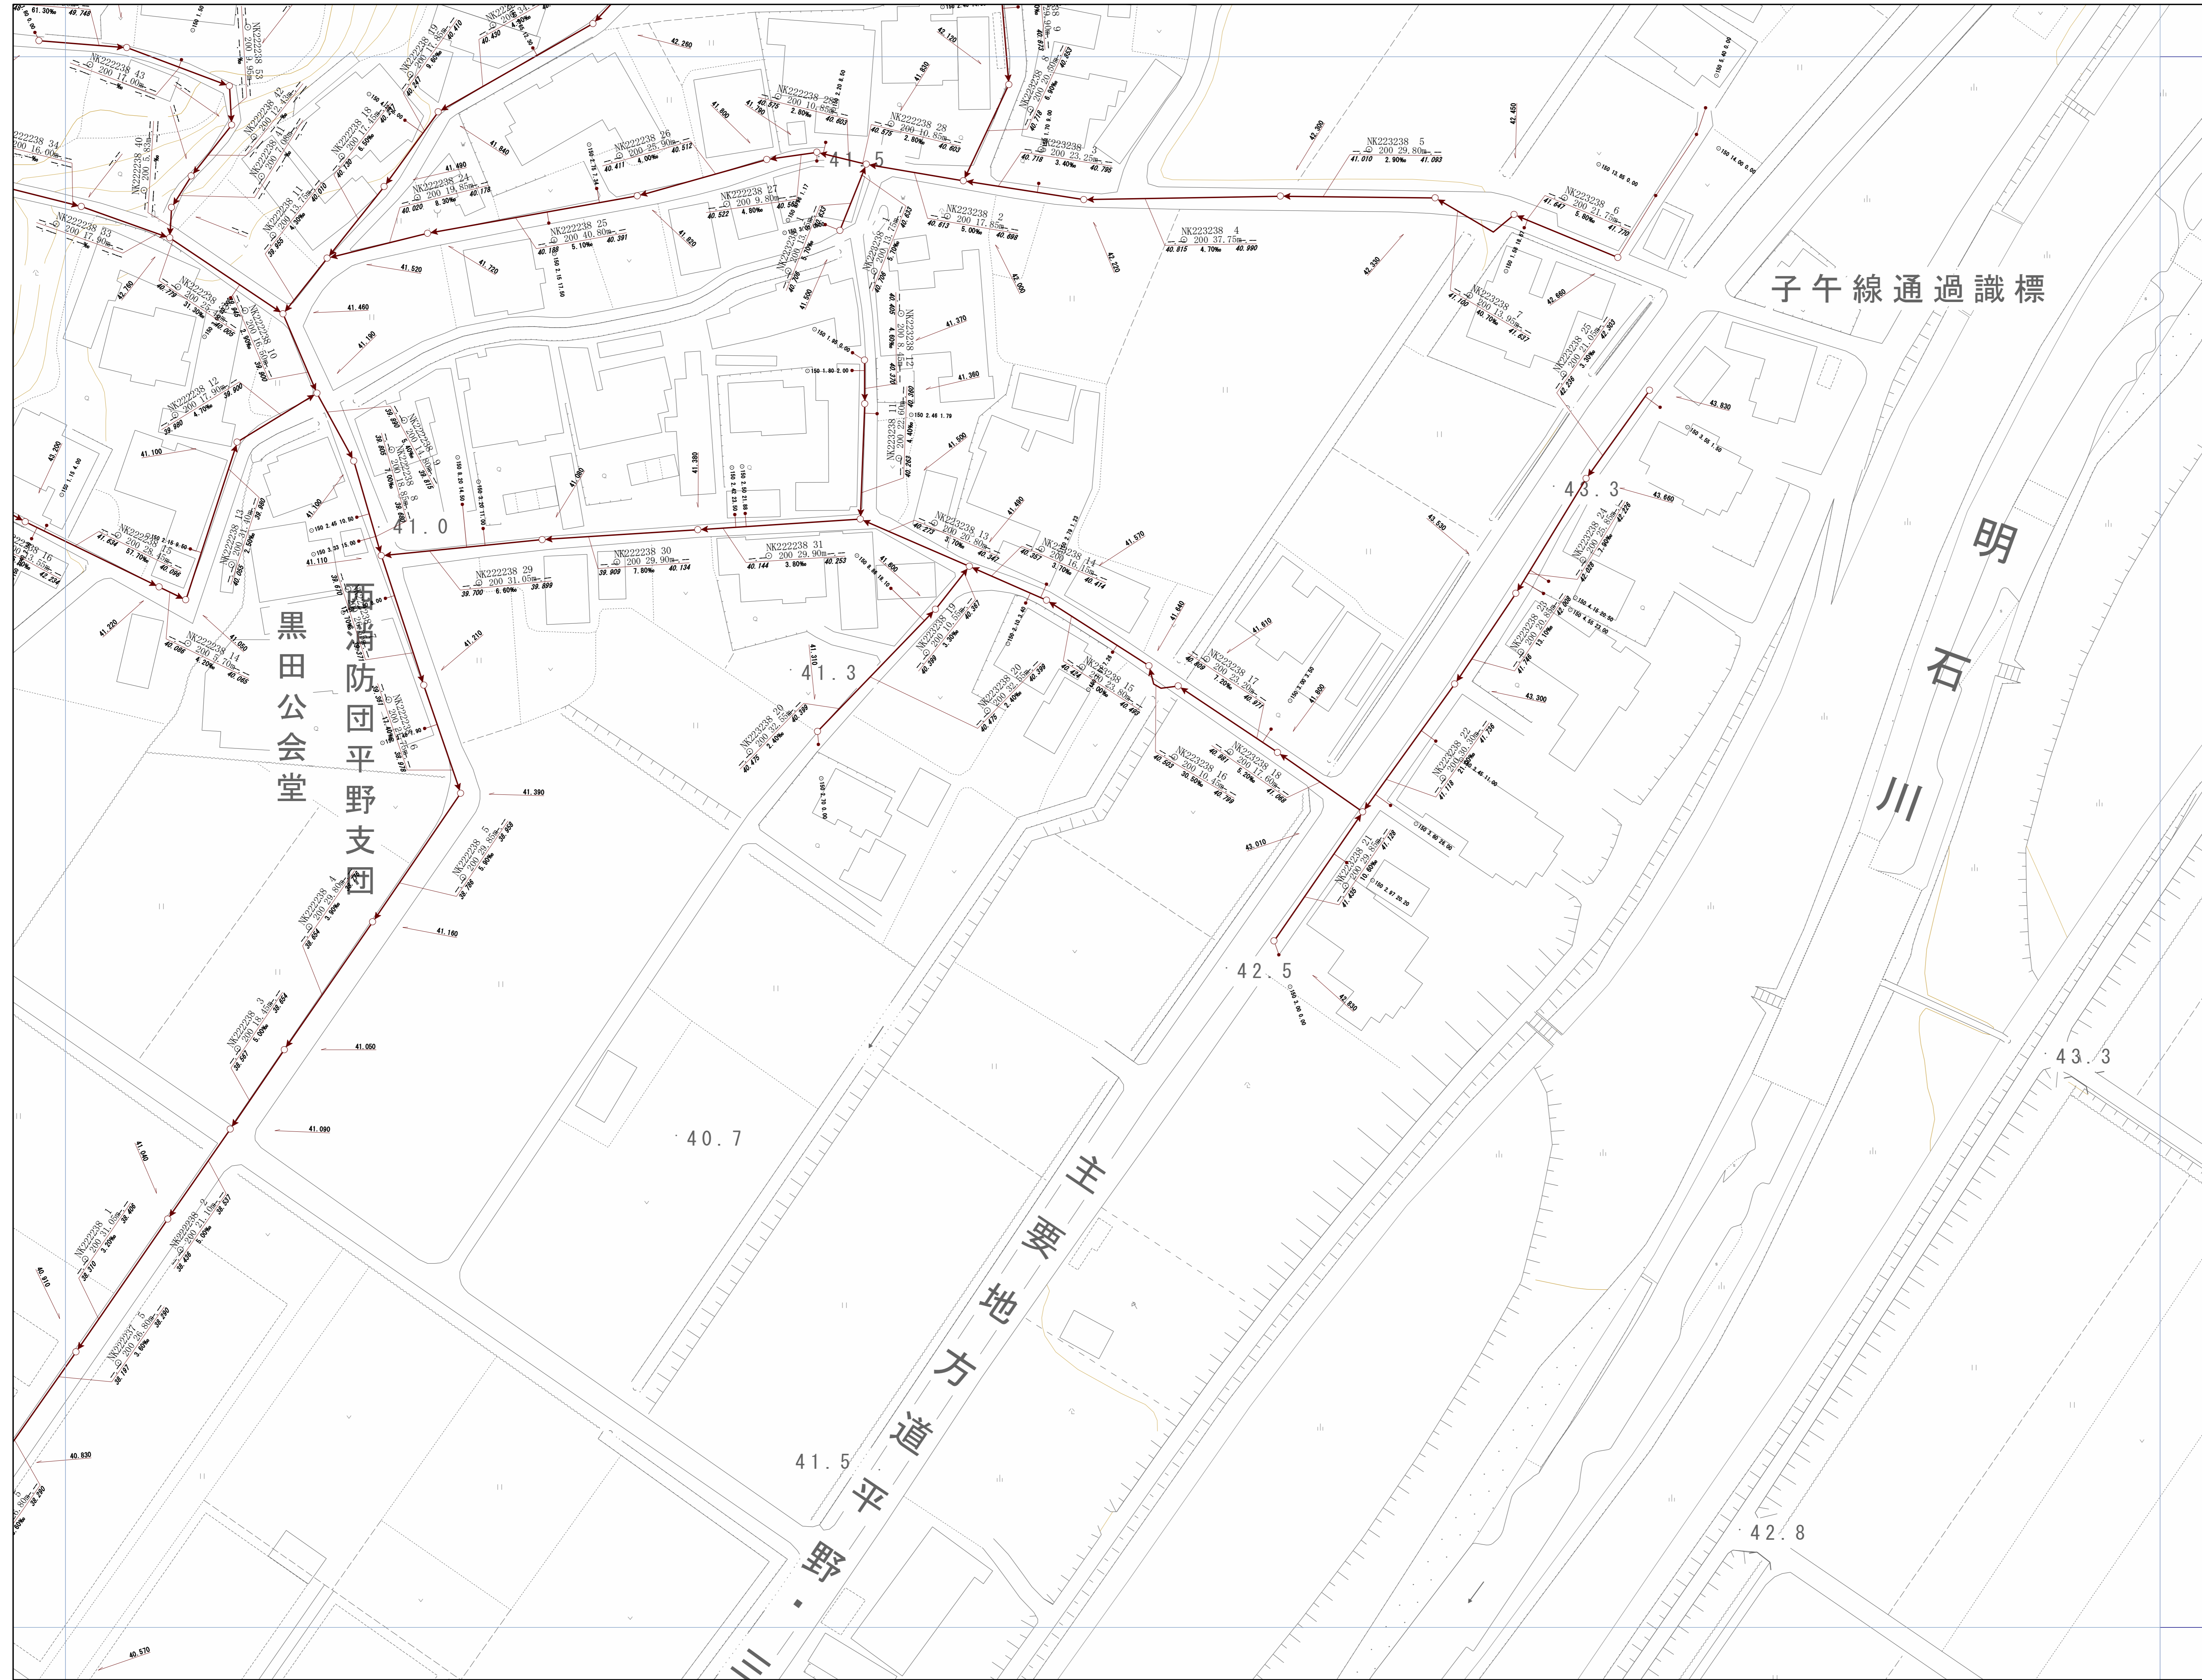


神戸市建設局下水道部

1/500




管路施設図

OF7419	OF7510	OF7511
OF7429	OF7520	OF7521
OF7439	OF7530	OF7531

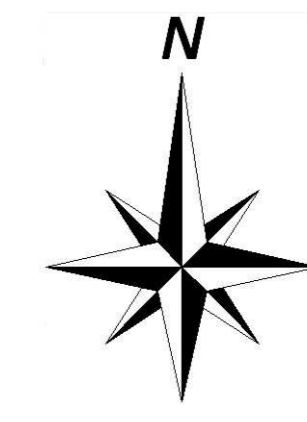


神戸市建設局下水道部


1/500

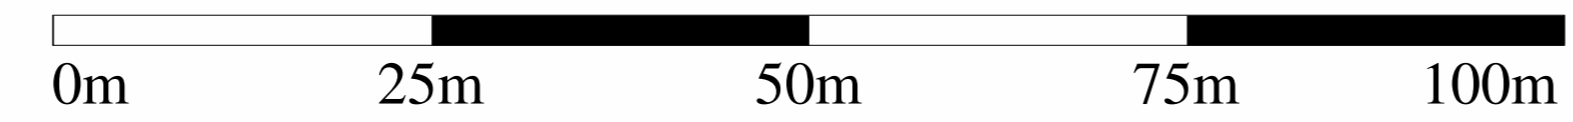

管路施設図

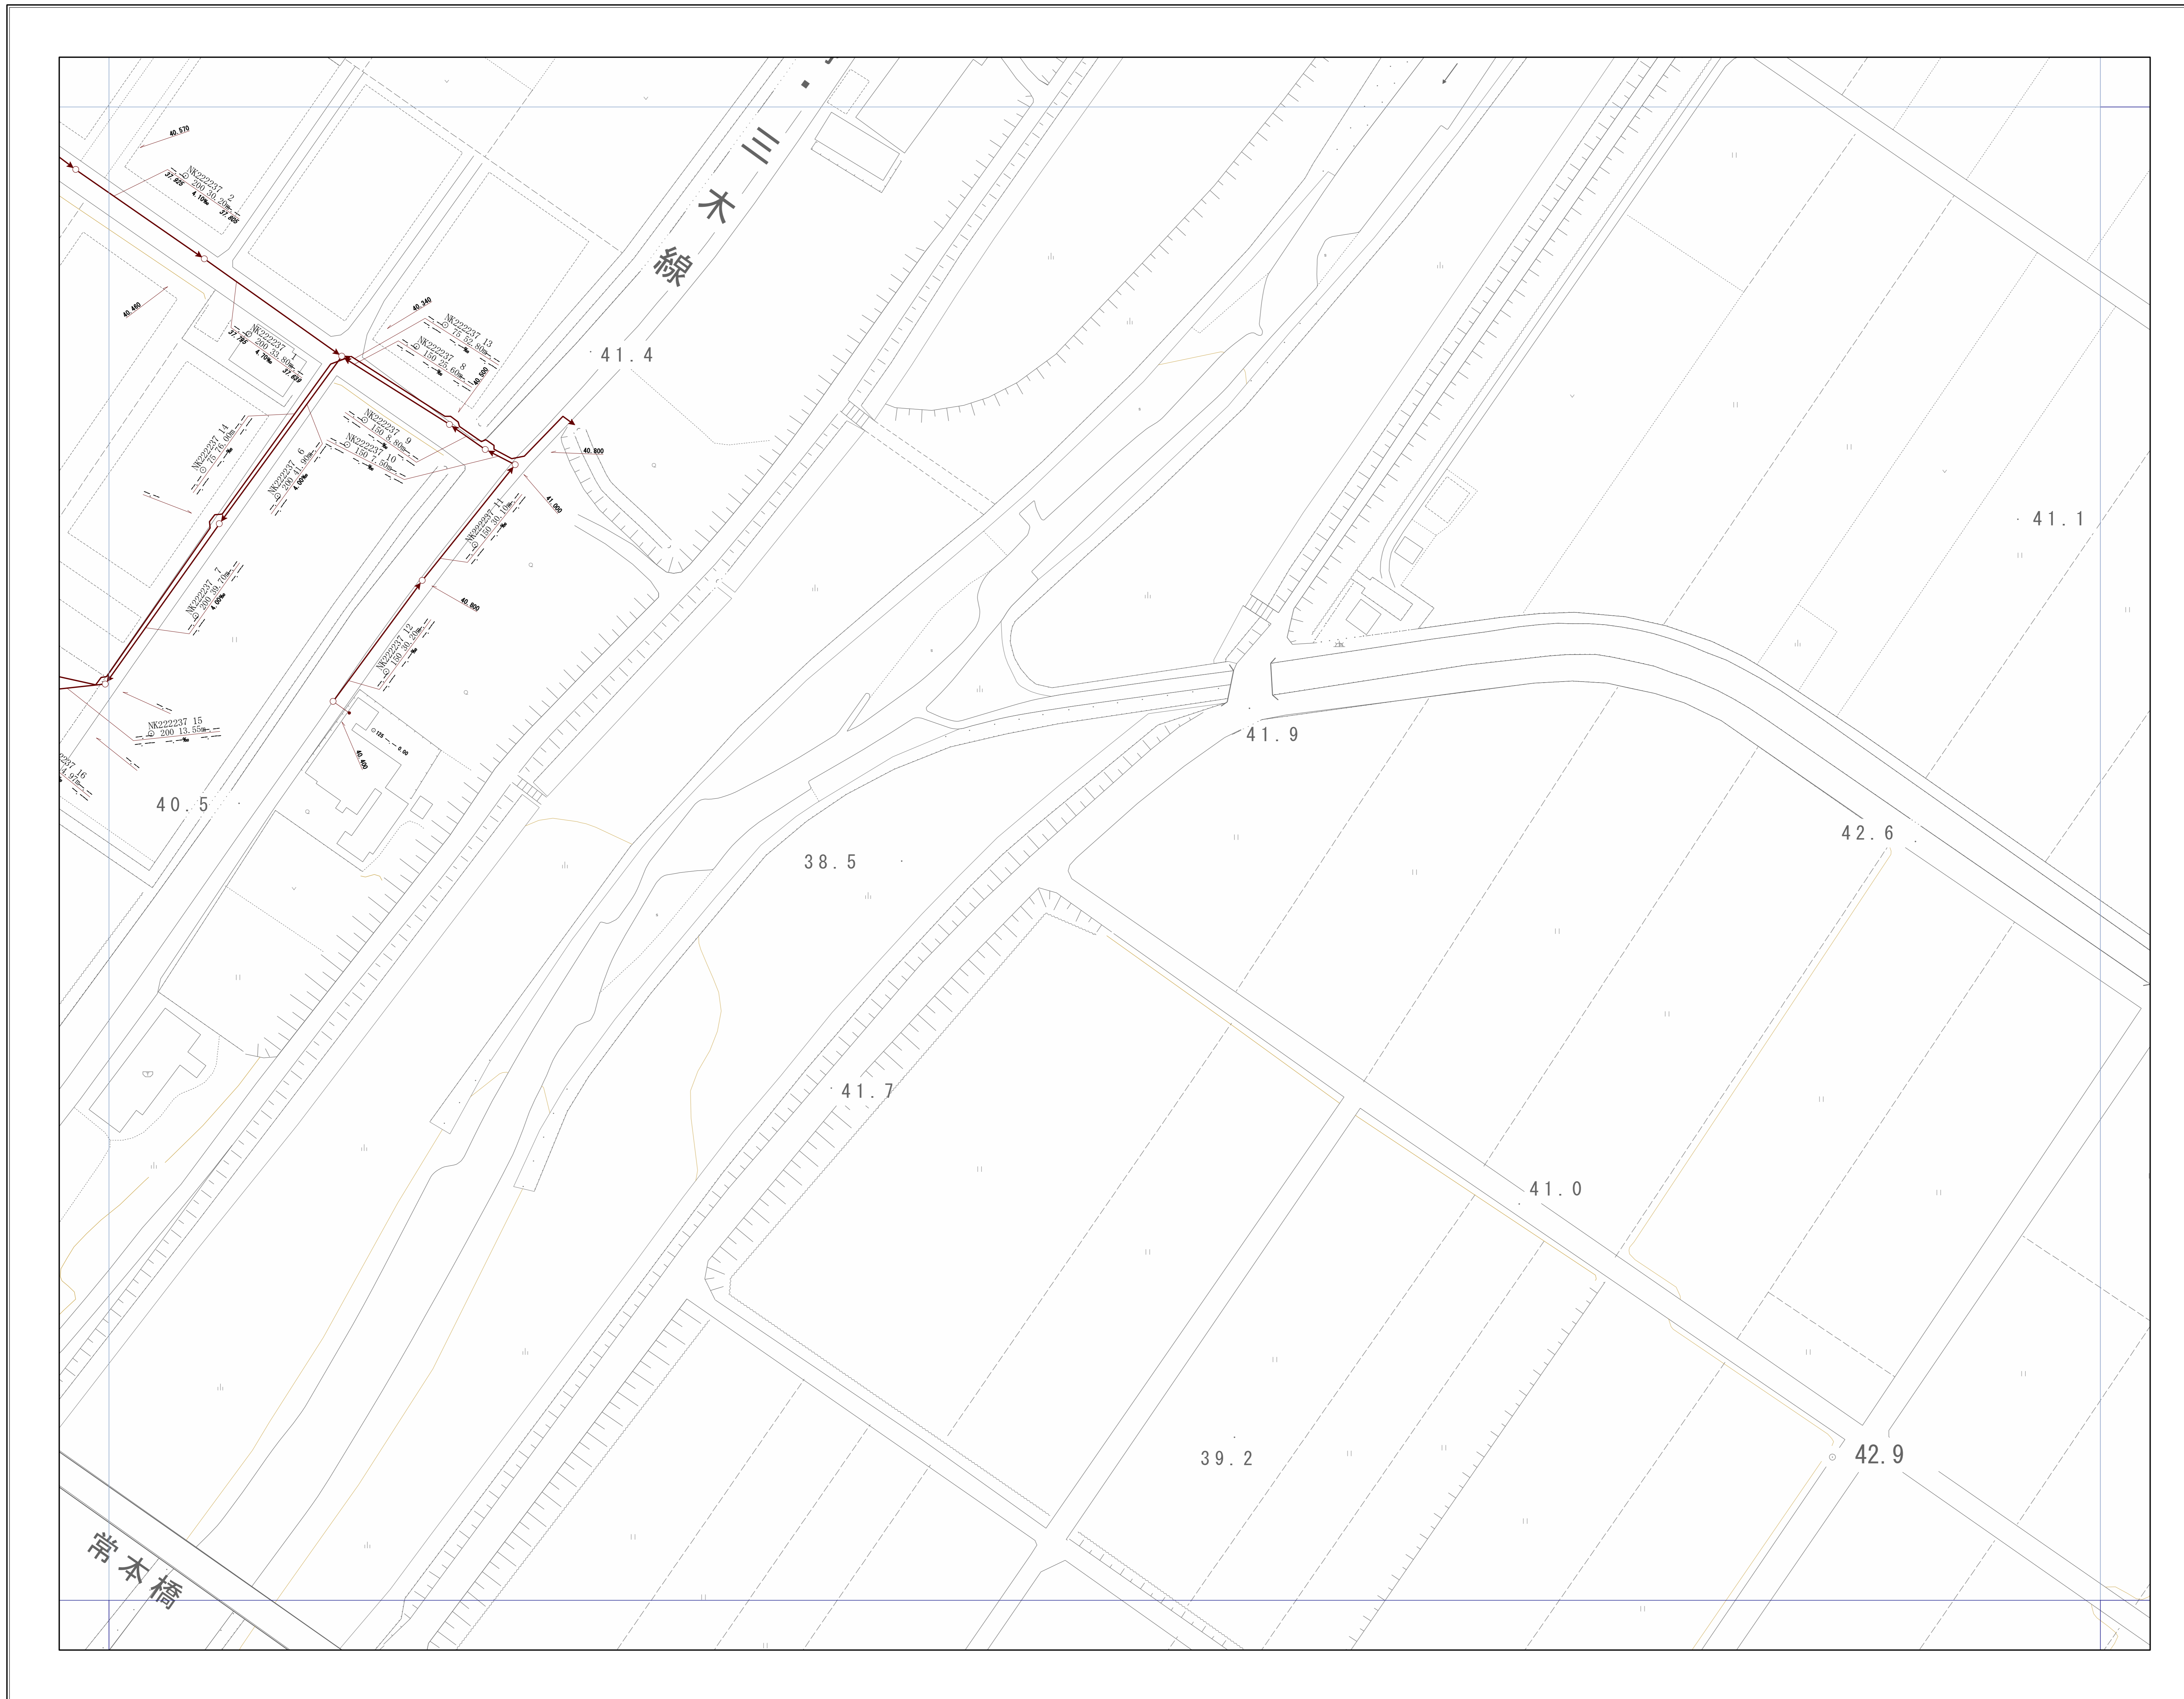

OF7510	OF7511	OF7512
OF7520	OF7521	OF7522
OF7530	OF7531	OF7532

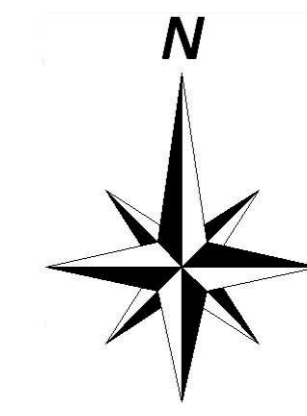

神戸市建設局
下水道部

1/500

