



# 管路施設図

OF6386	OF6387	OF6388
OF6396	OF6397	OF6398
OF7306	OF7307	OF7308

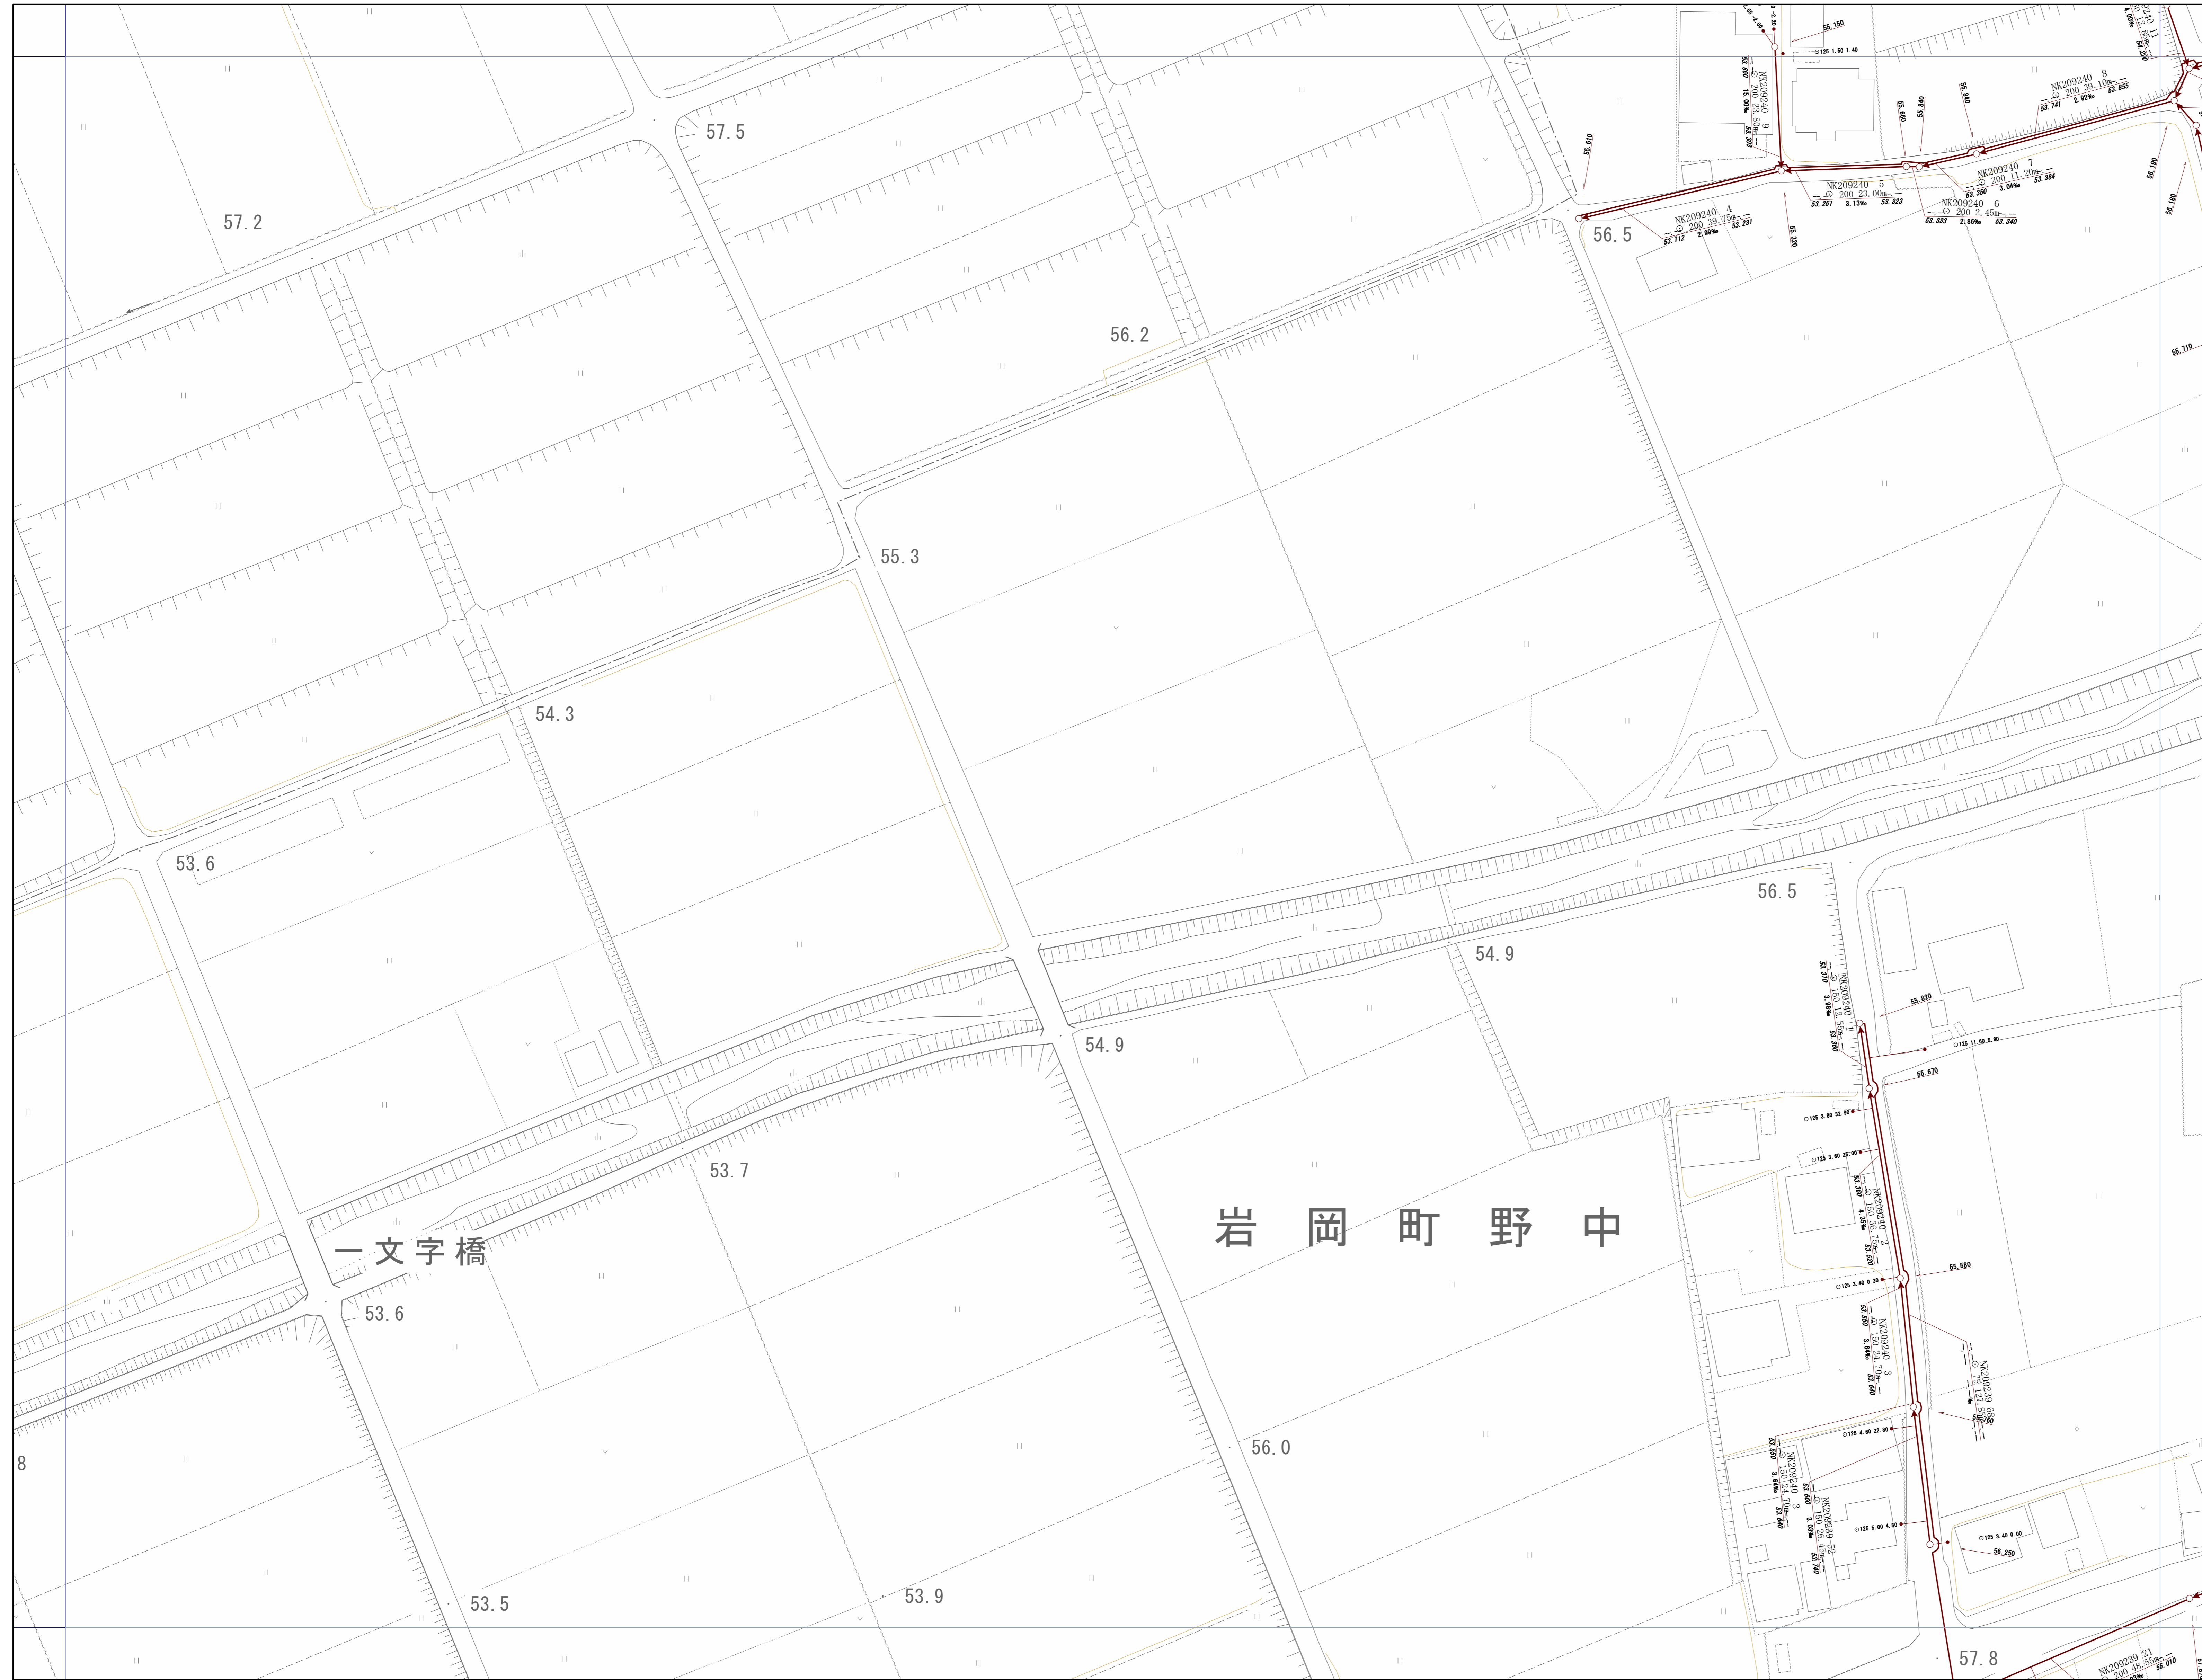


神戸市建設局  
下水道部


1/500

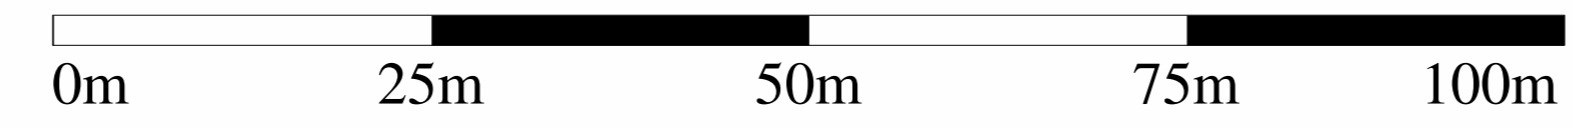


# 管路施設図

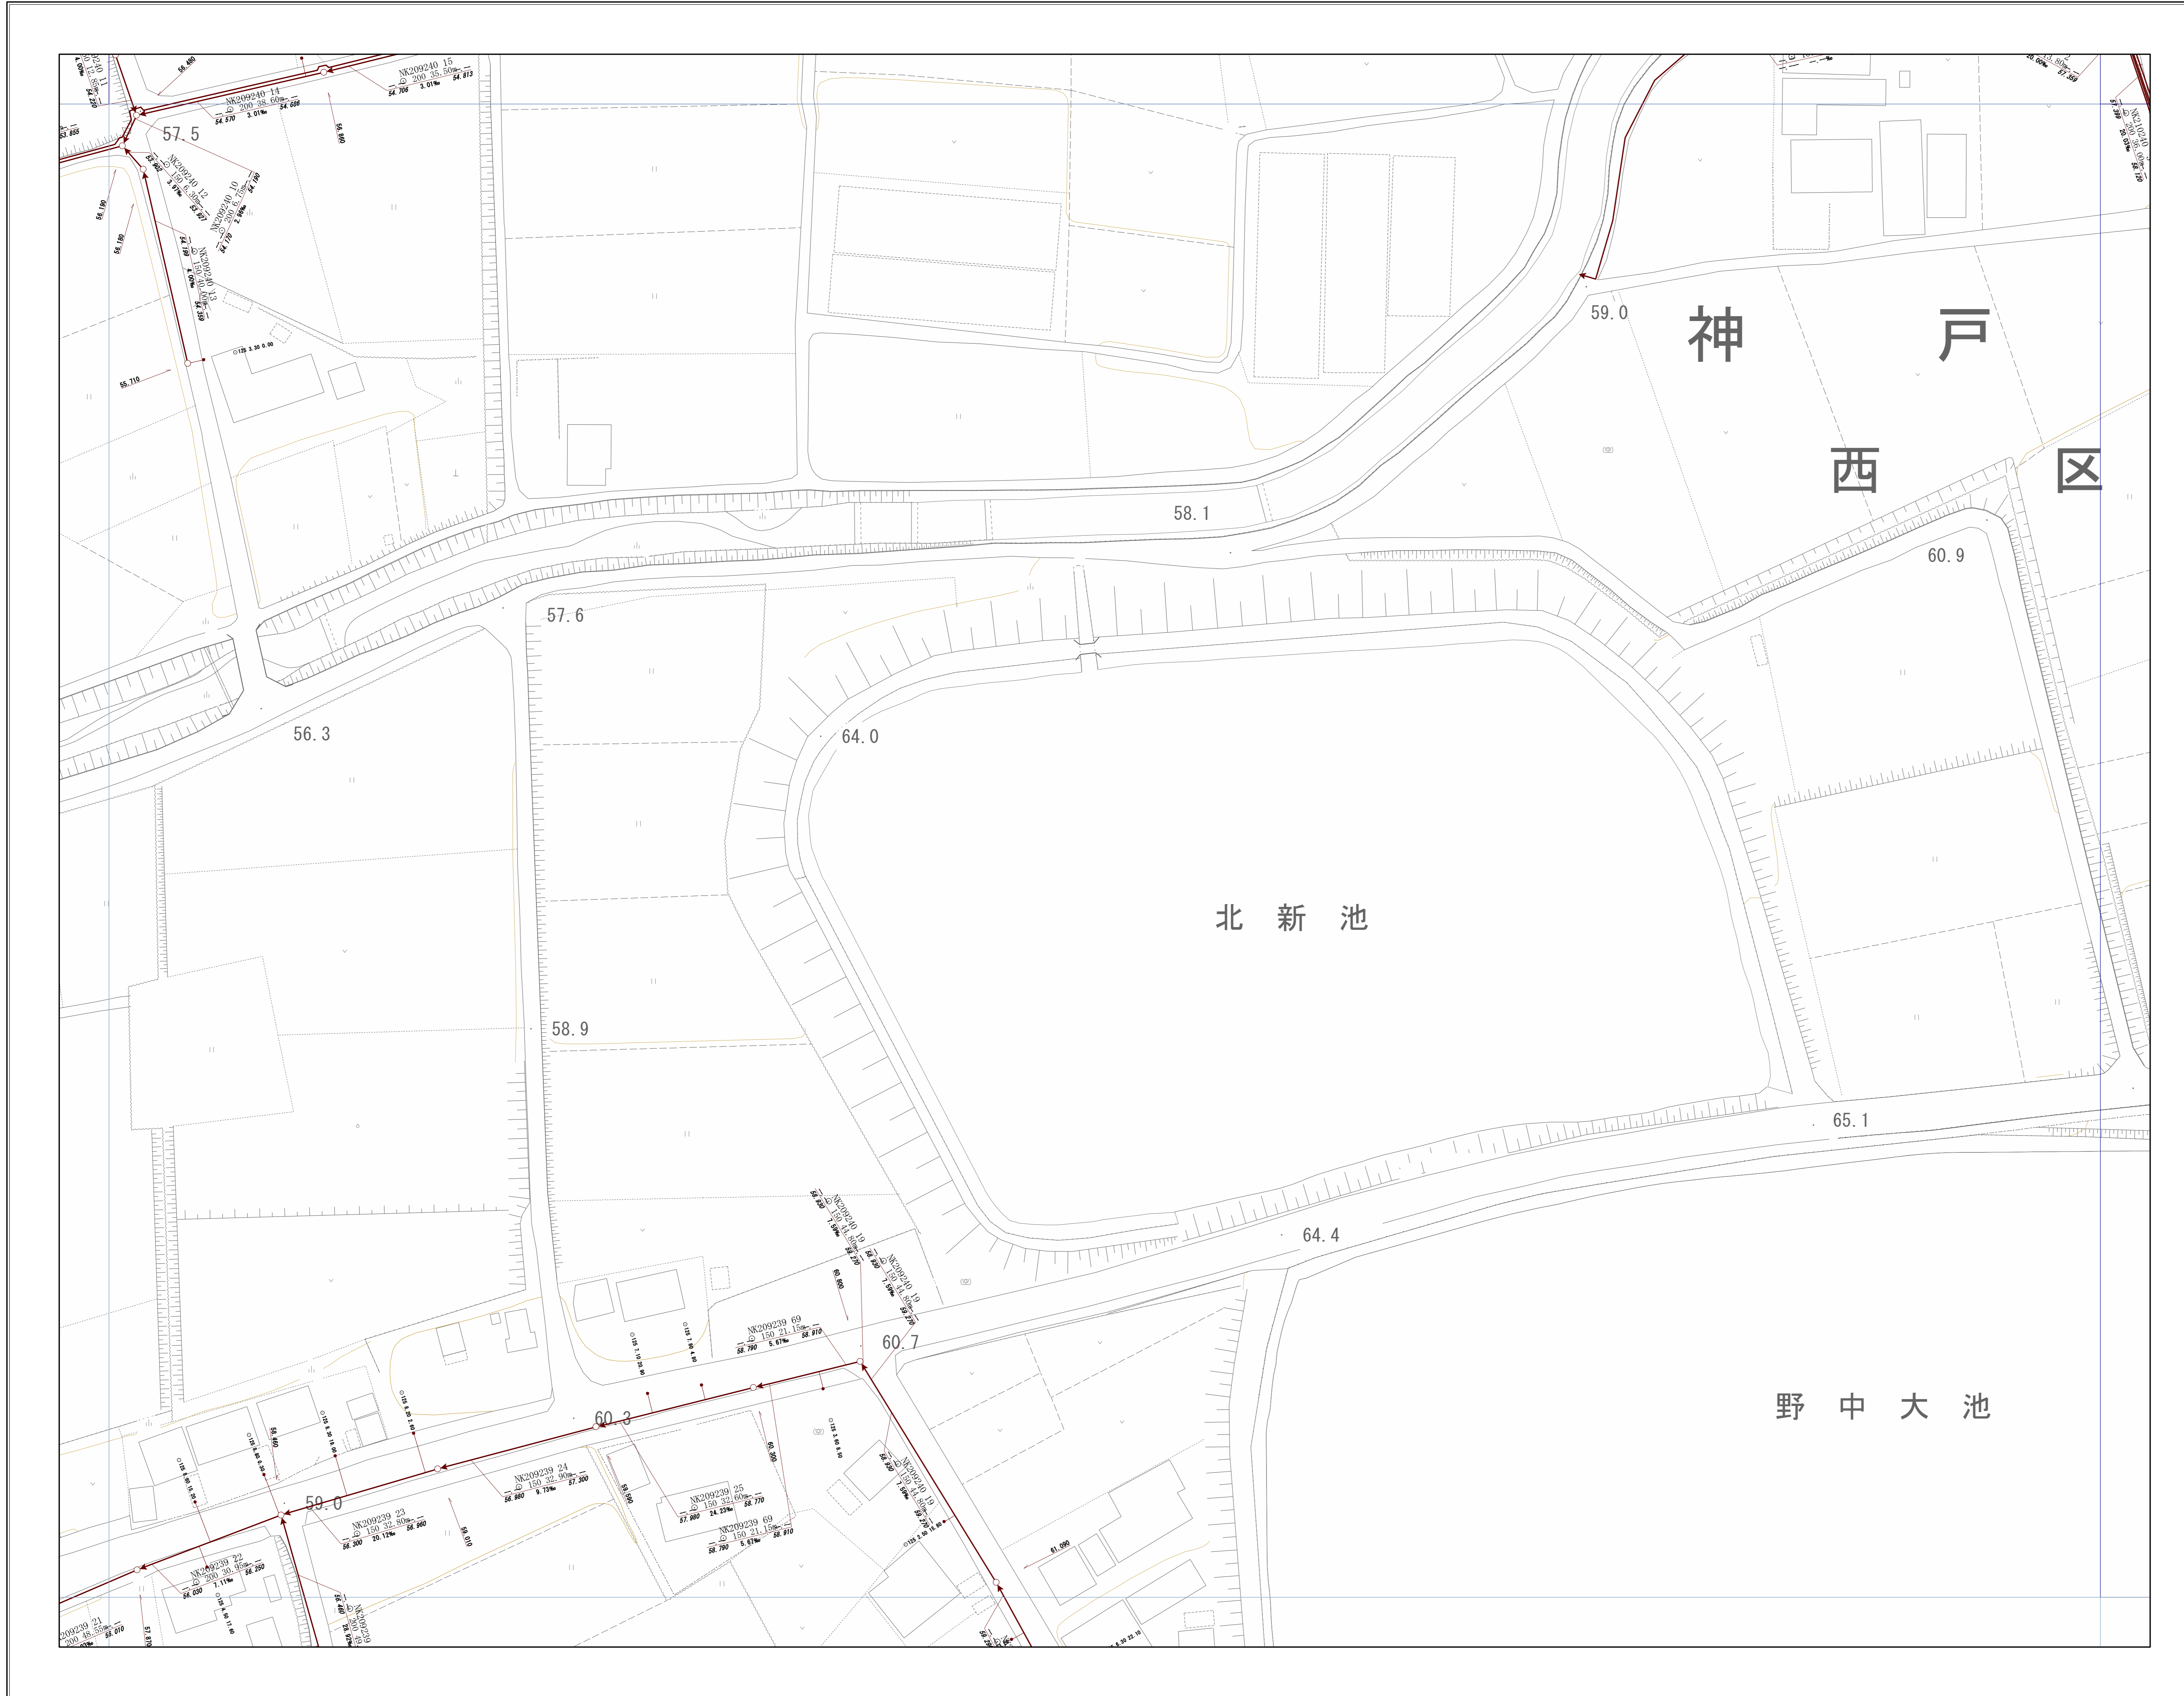

OF6387	OF6388	OF6389
OF6397	OF6398	OF6399
OF7307	OF7308	OF7309


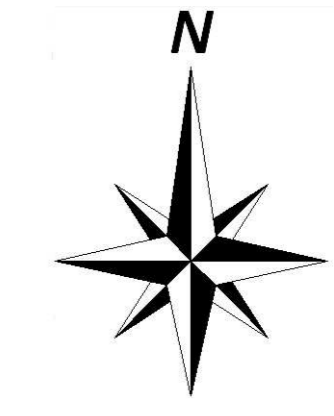


神戸市建設局  
下水道部

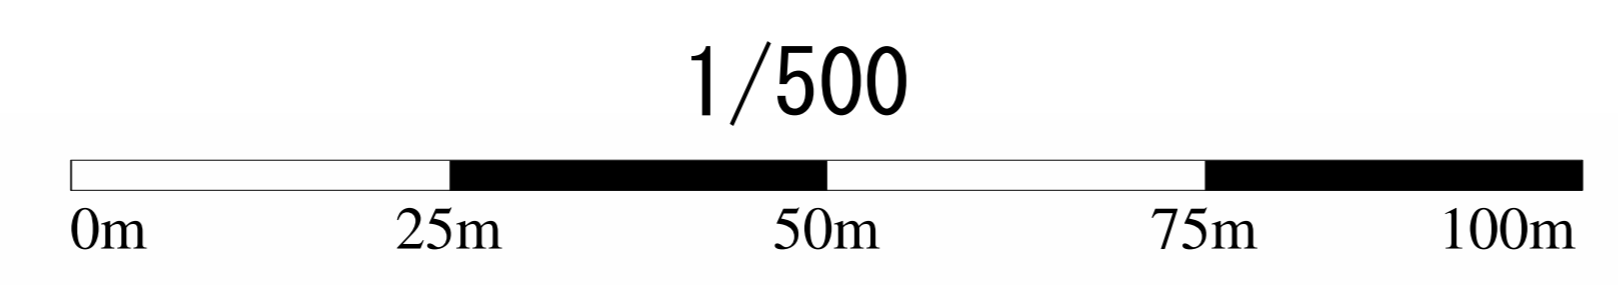


# 管路施設図

	OF6394	OF6395
OF7303	OF7304	OF7305
OF7313	OF7314	OF7315

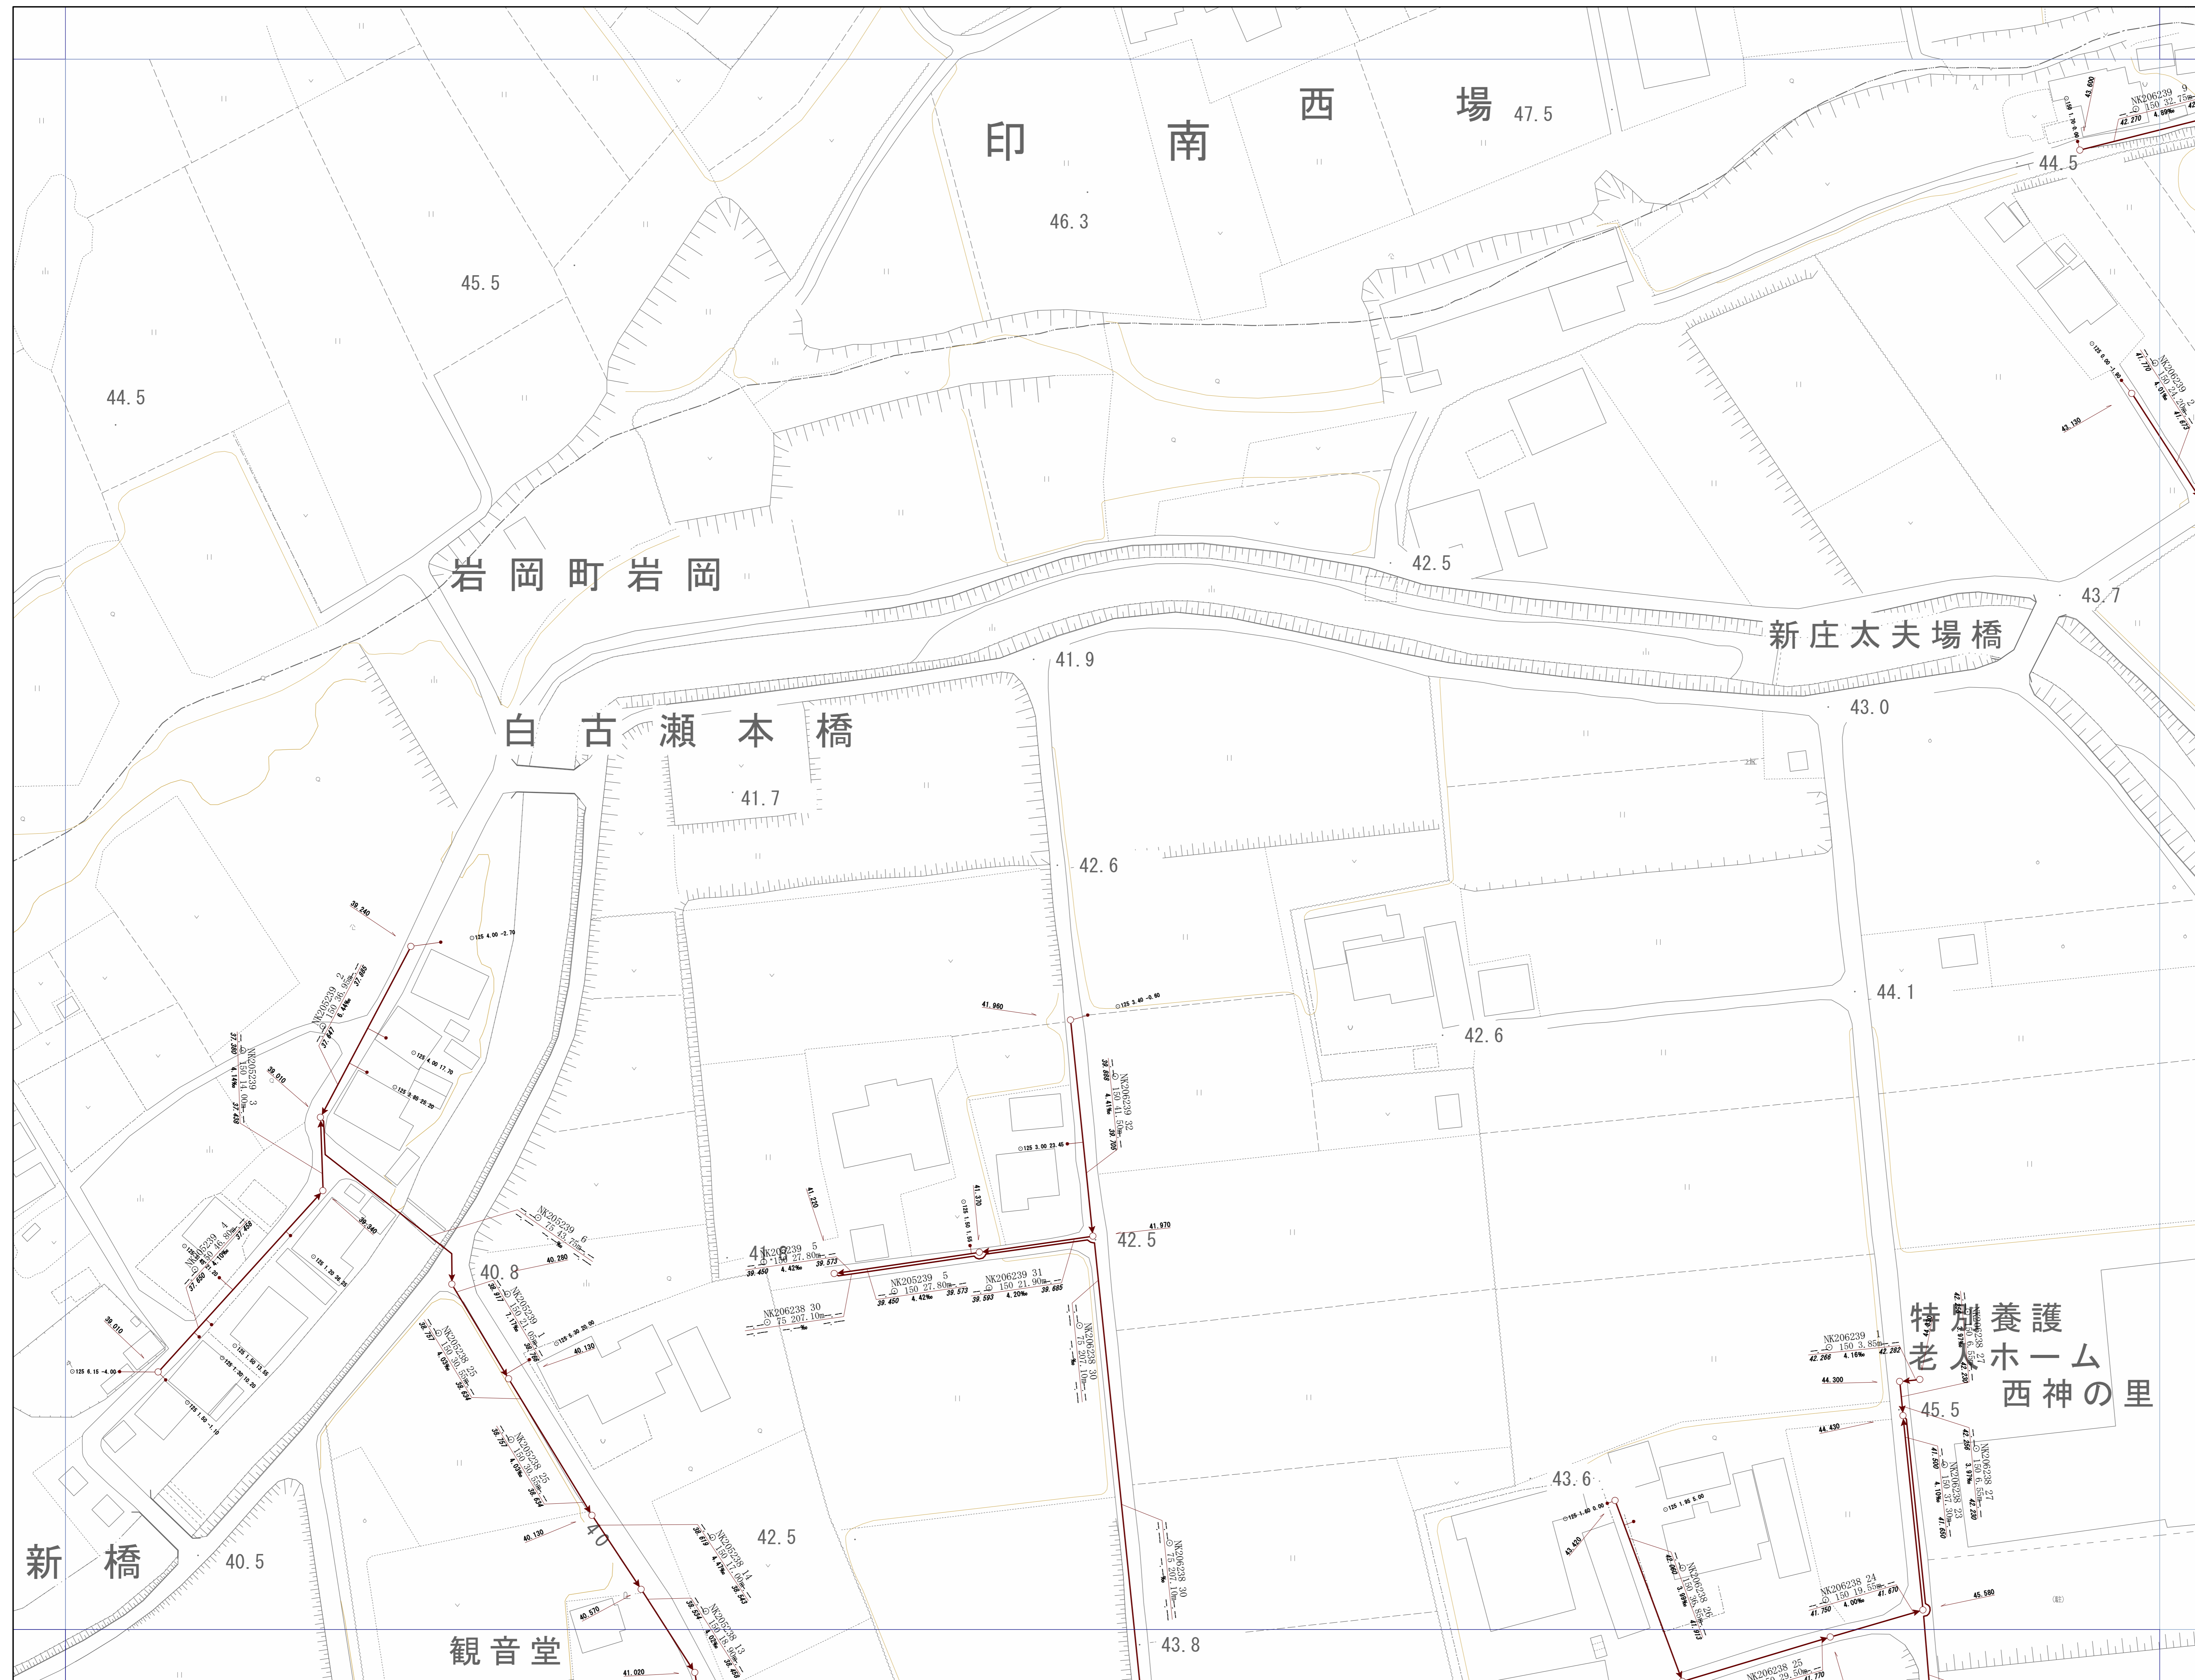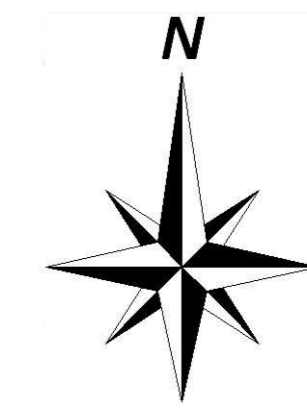

神戸市建設局下水道部


1/500

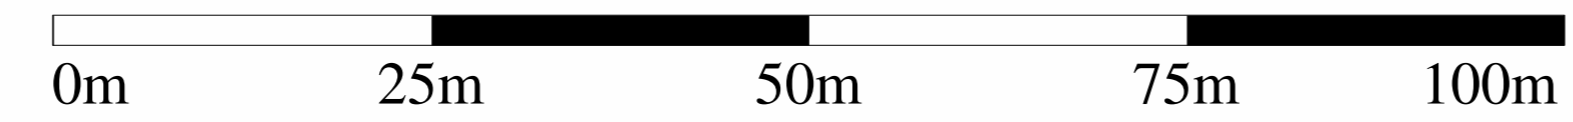

# 管路施設図



OF6394	OF6395	OF6396
OF7304	OF7305	OF7306
OF7314	OF7315	OF7316

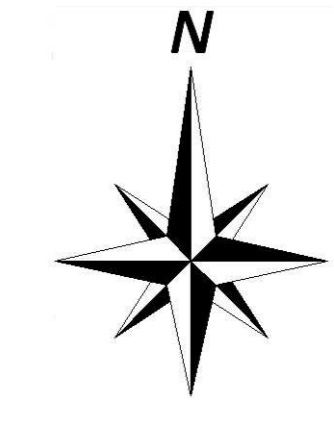


神戸市建設局下水道部

1/500



# 管路施設図

OF6395	OF6396	OF6397
OF7305	OF7306	OF7307
OF7315	OF7316	OF7317

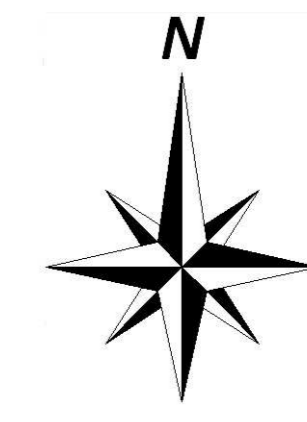


神戸市建設局下水道部

1/500




# 管路施設図

OF6396	OF6397	OF6398
OF7306	<b>OF7307</b>	OF7308
OF7316	OF7317	OF7318

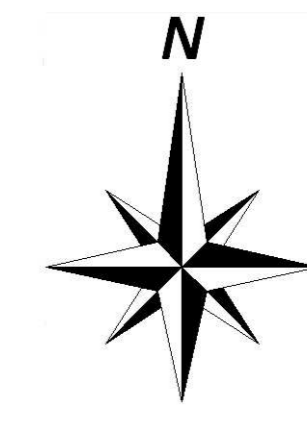


神戸市建設局  
下水道部

1/500

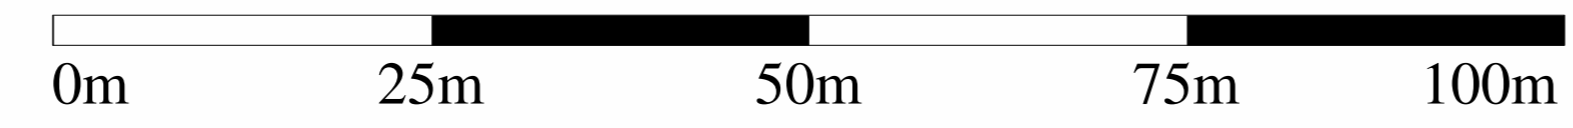

# 管路施設図

OF6397	OF6398	OF6399
OF7307	OF7308	OF7309
OF7317	OF7318	OF7319

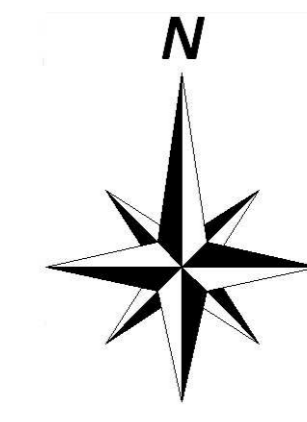


野中大池

上講集会所

上講市民公園

上分団寺第六支団岩岡


1/500

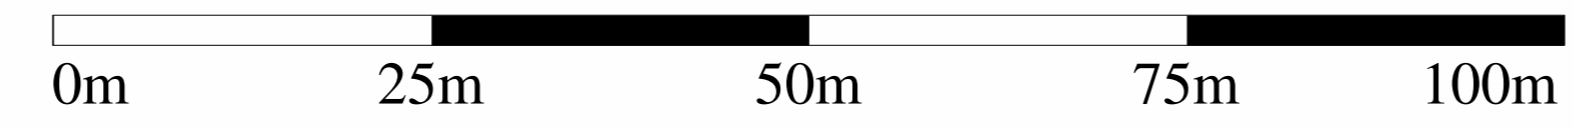

神戸市建設局  
下水道部


# 管路施設図

OF6398	OF6399	OF6490
OF7308	OF7309	OF7400
OF7318	OF7319	OF7410

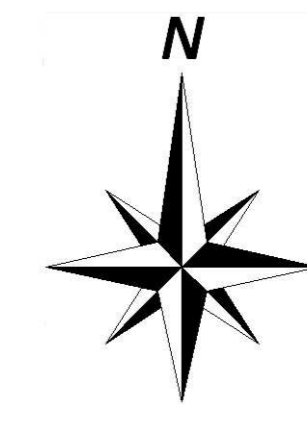

神戸市建設局下水道部



1/500

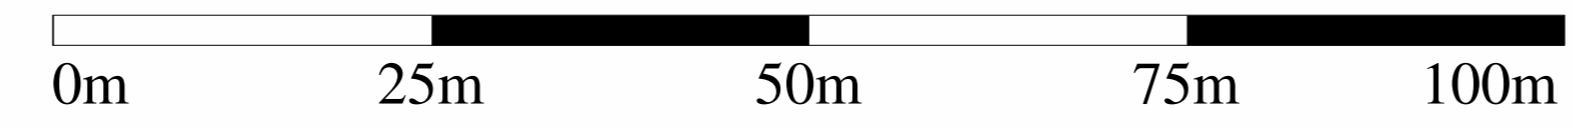




# 管路施設図

OF7304	OF7305	OF7306
OF7314	OF7315	OF7316
OF7324	OF7325	OF7326

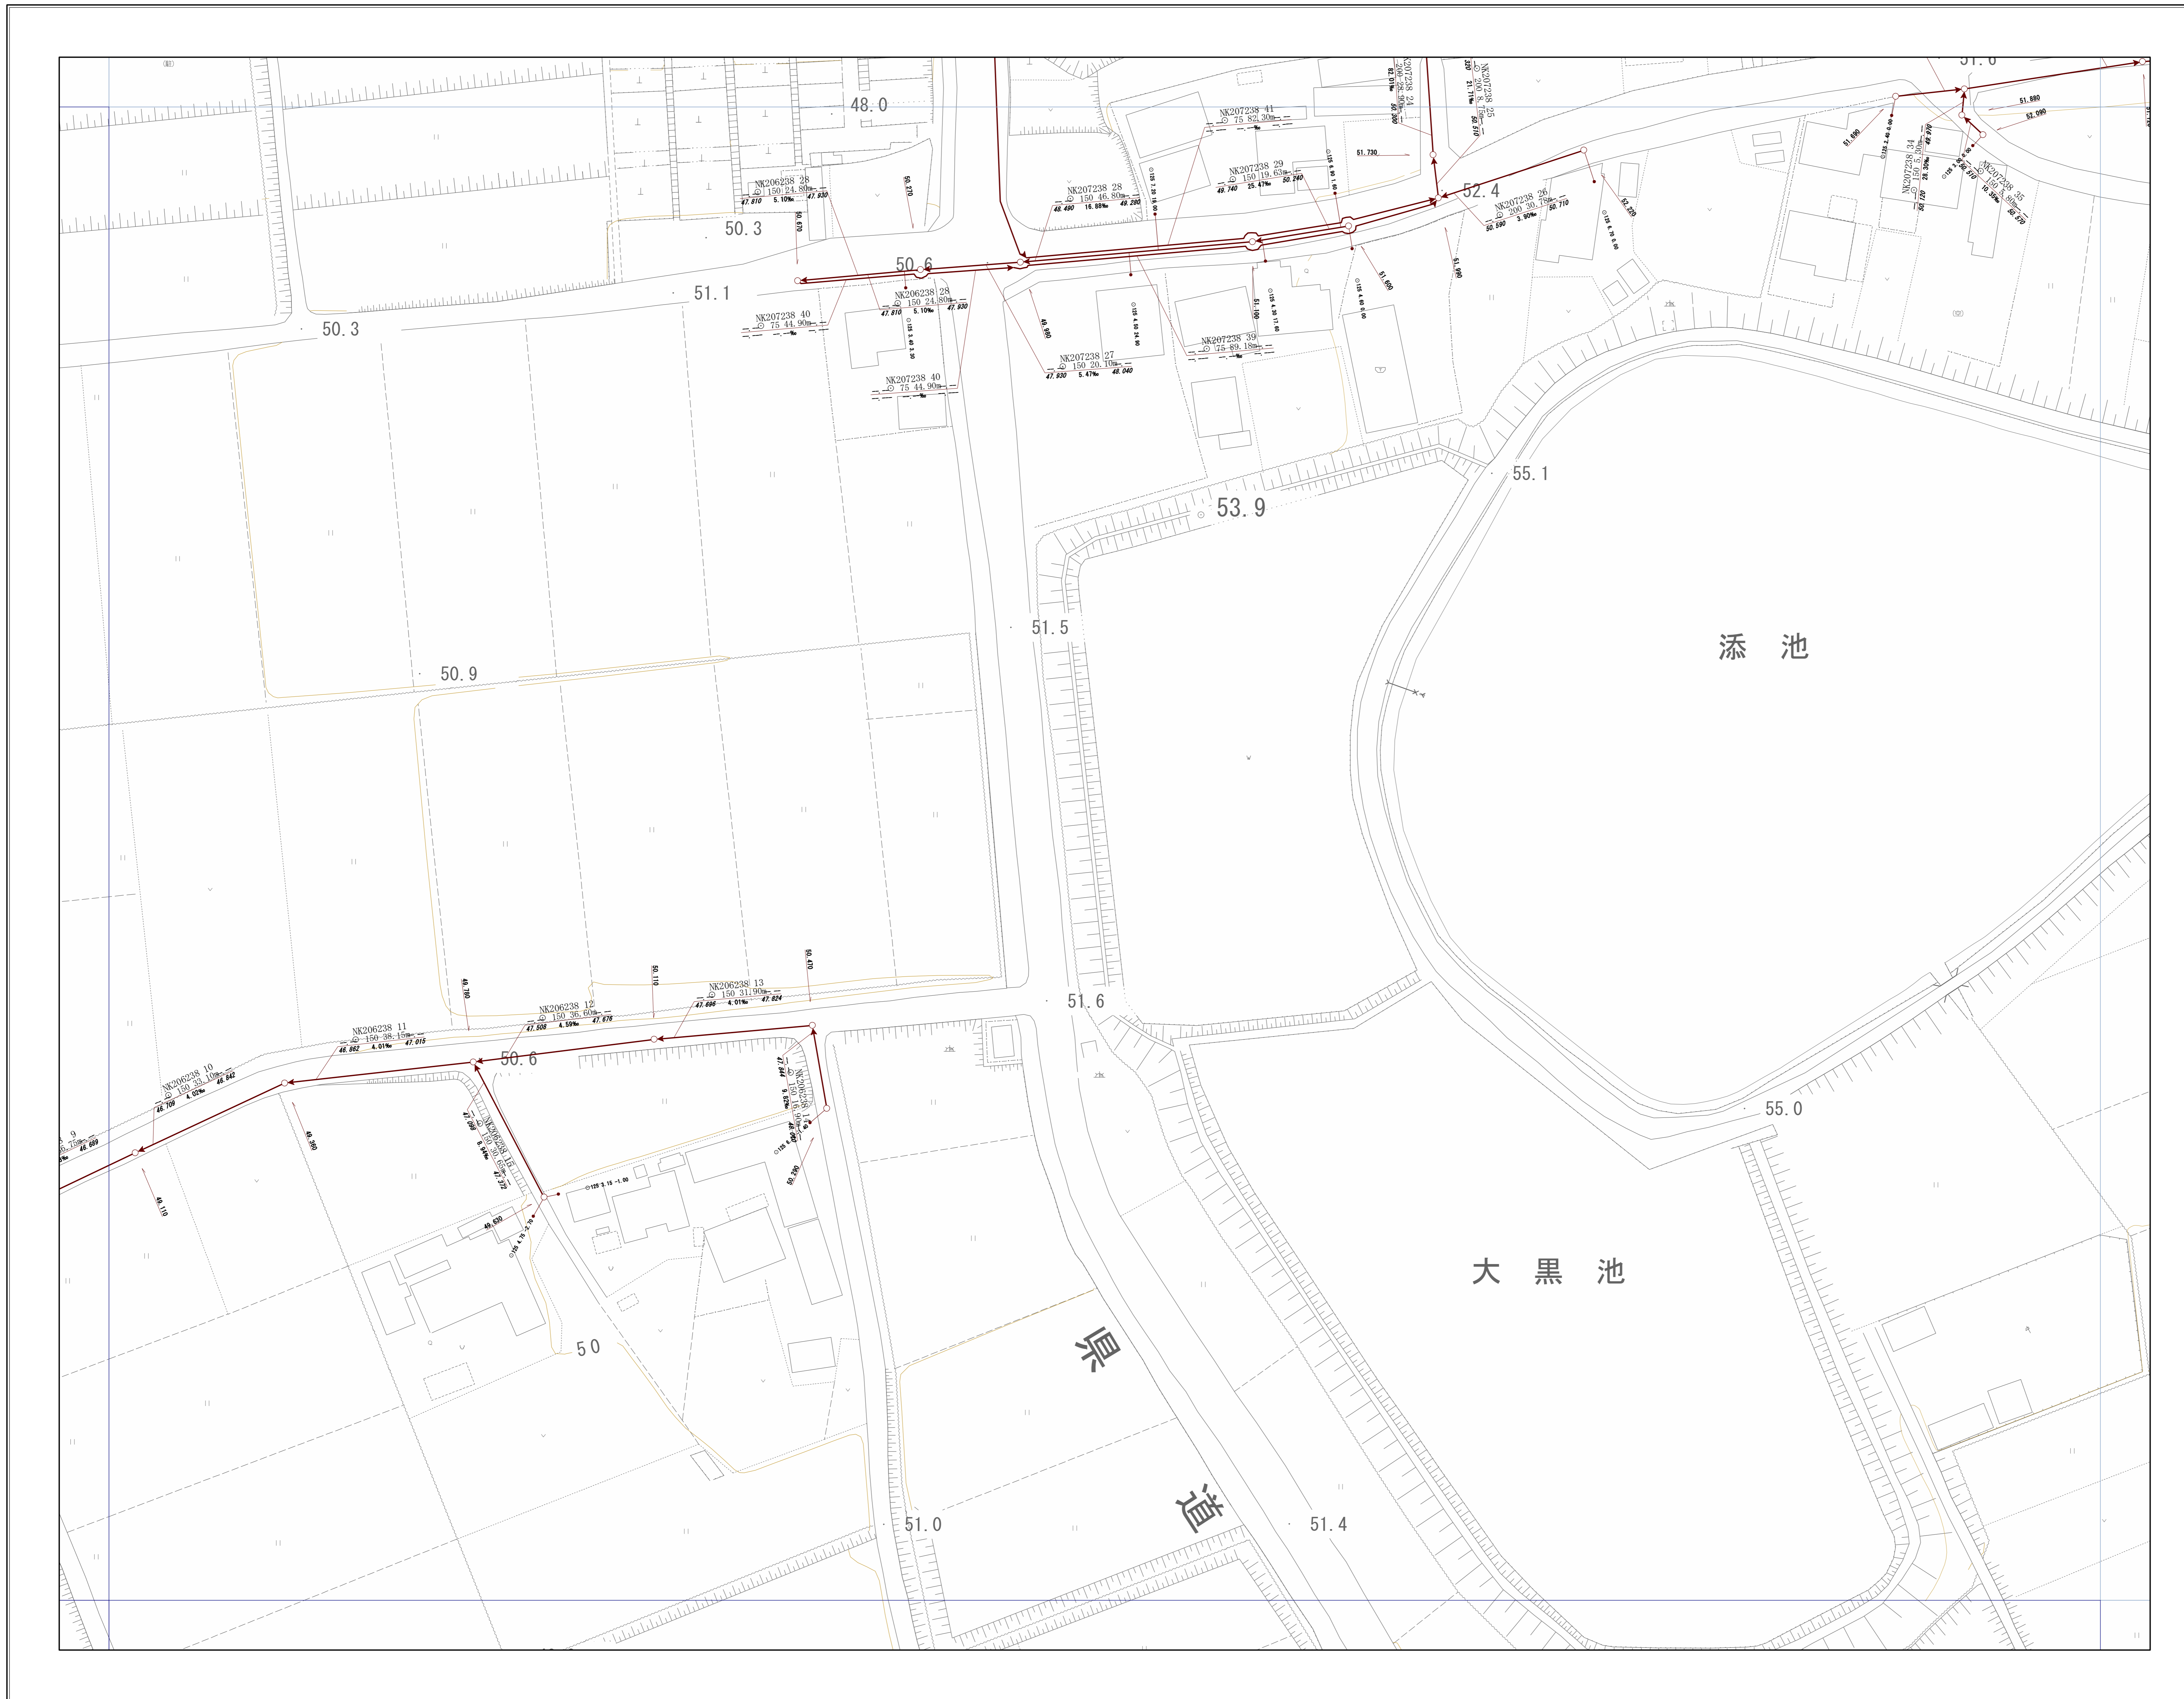
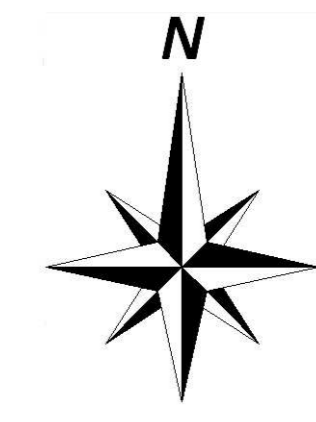


神戸市建設局  
下水道部

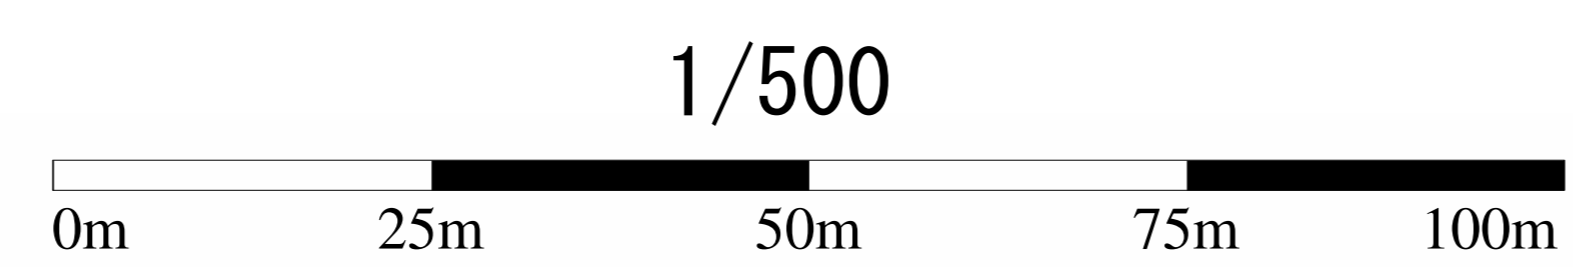


# 管路施設図

OF7305	OF7306	OF7307
OF7315	OF7316	OF7317
OF7325	OF7326	OF7327

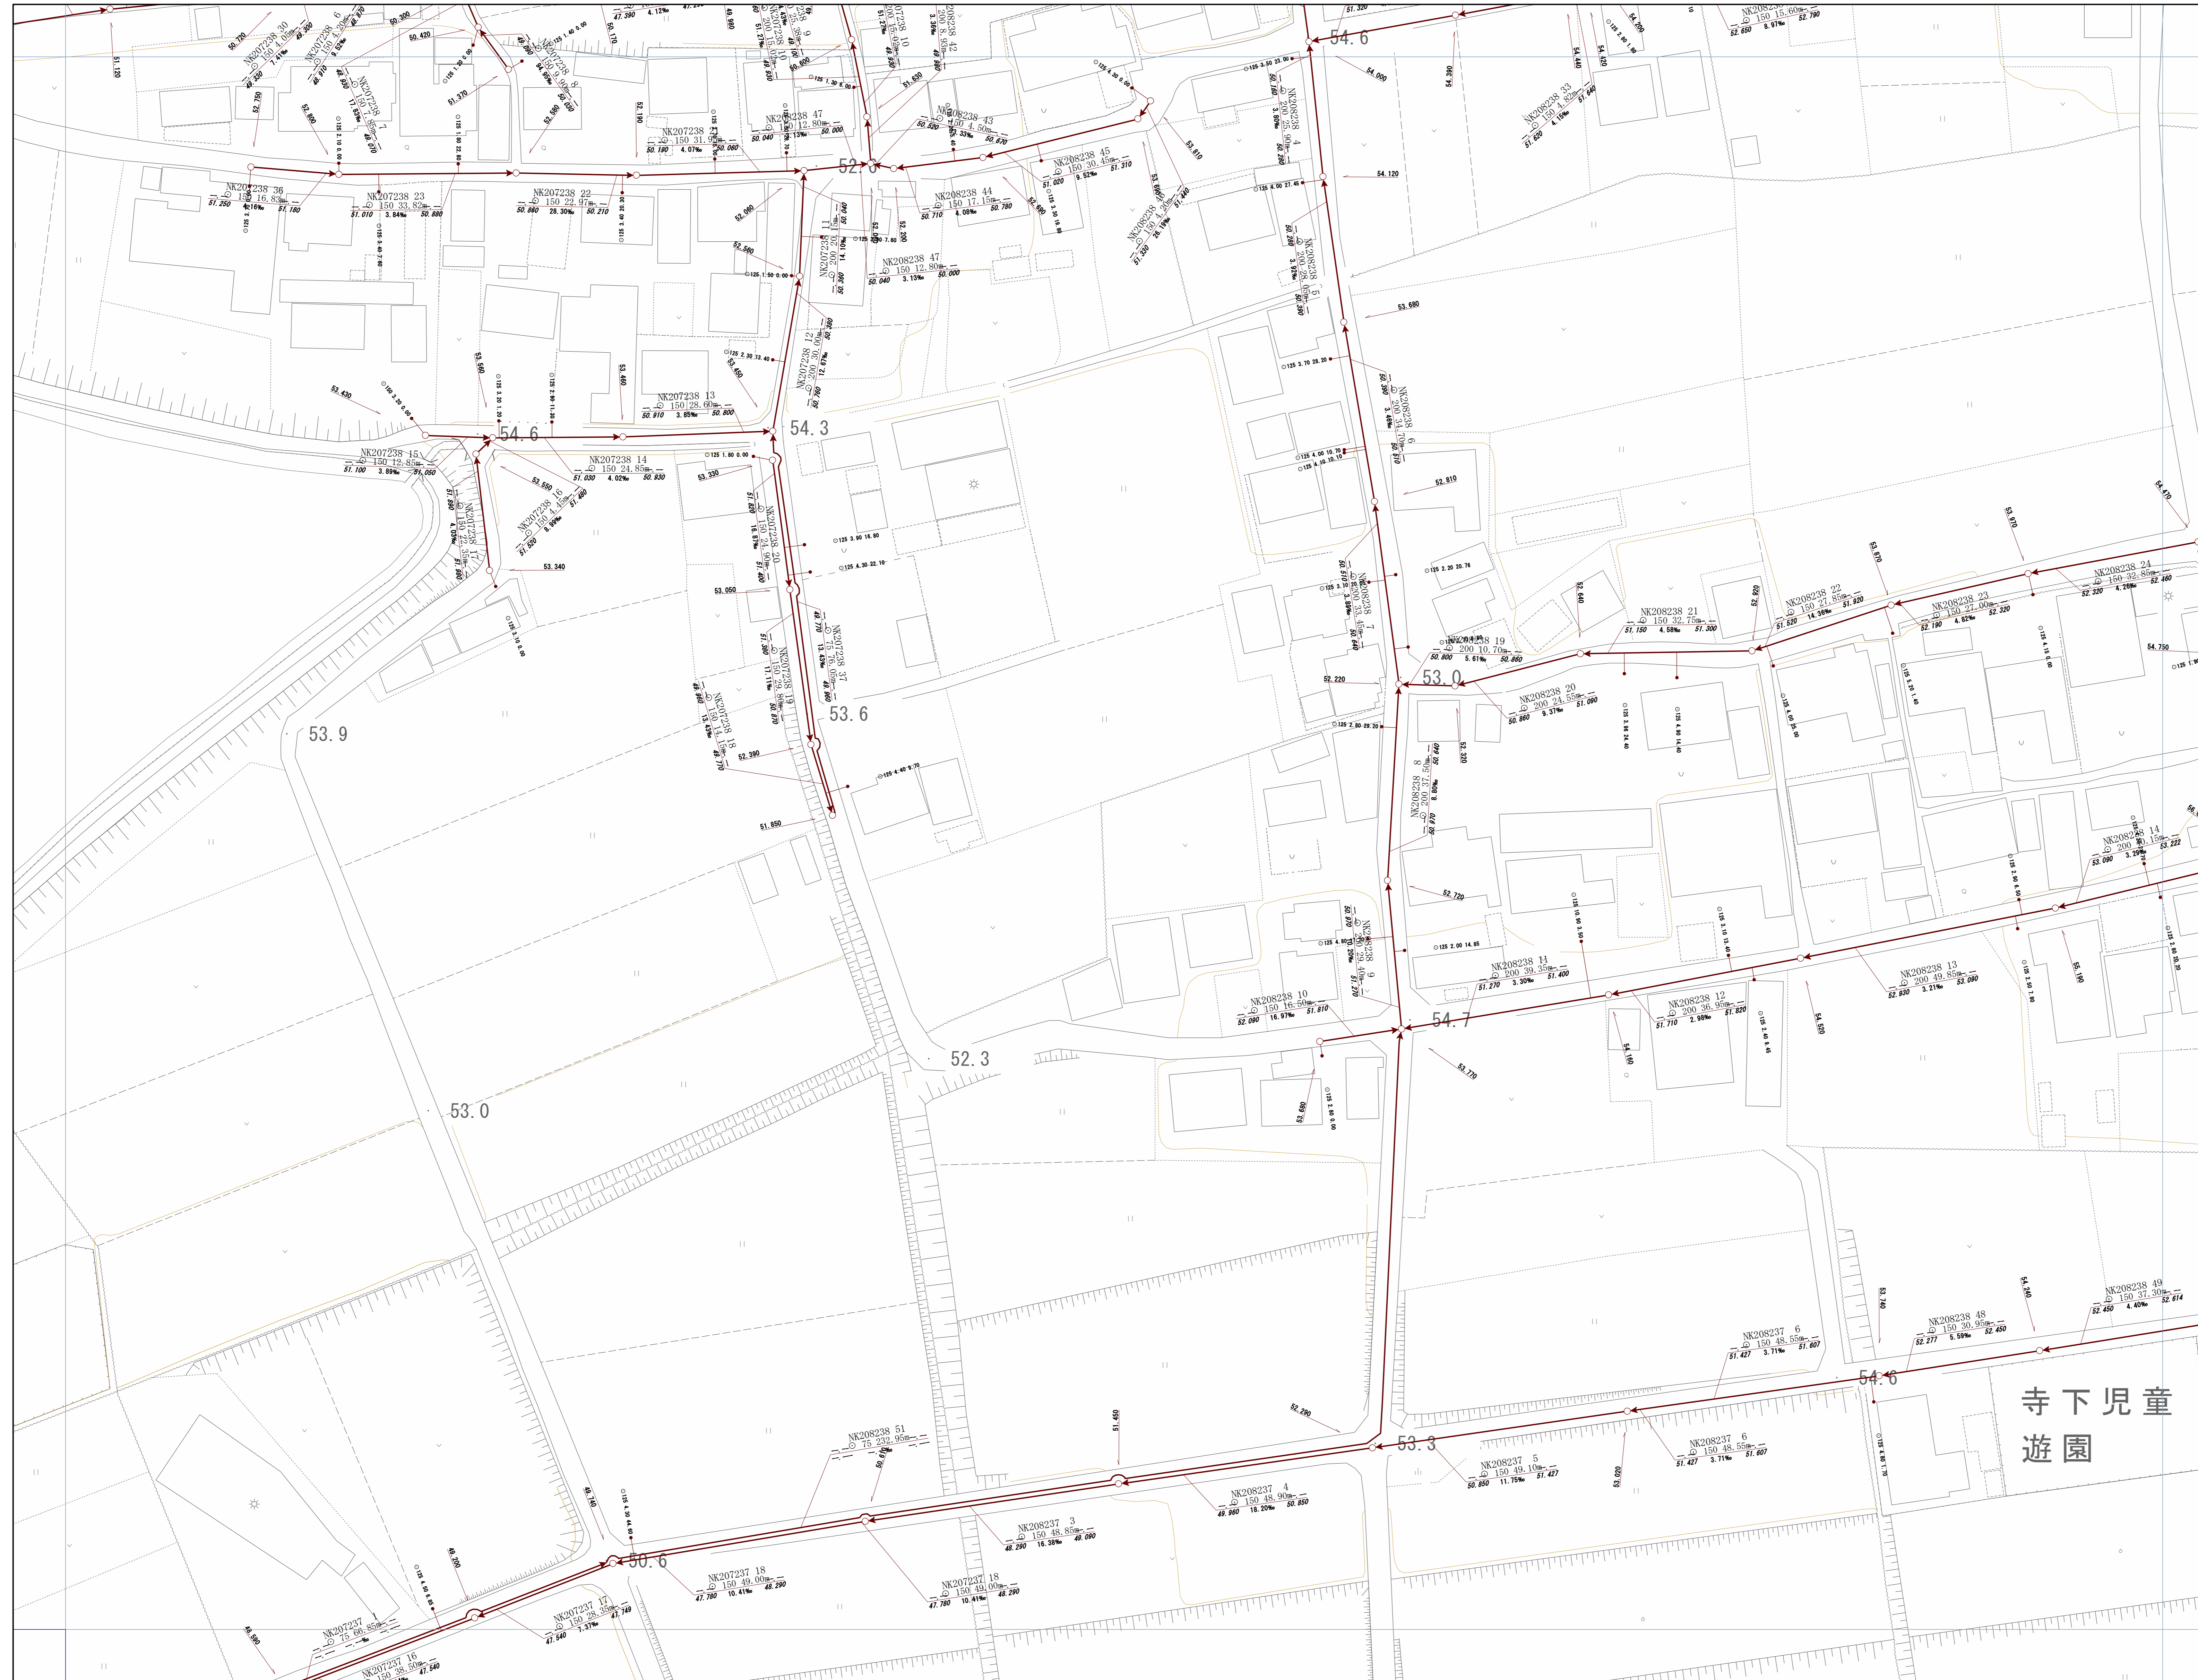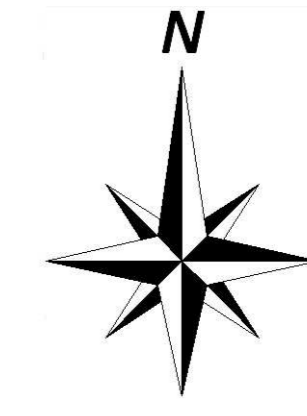


神戸市建設局下水道部

1/500

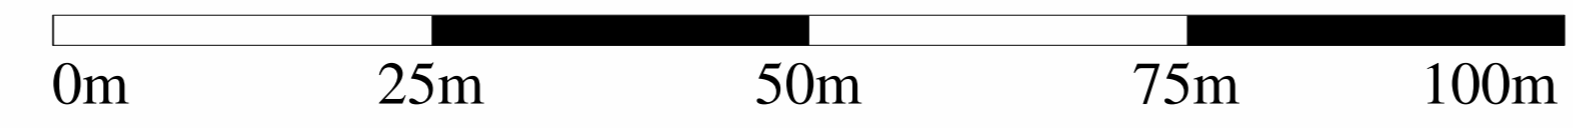


# 管路施設図

OF7306	OF7307	OF7308
OF7316	OF7317	OF7318
OF7326	OF7327	OF7328

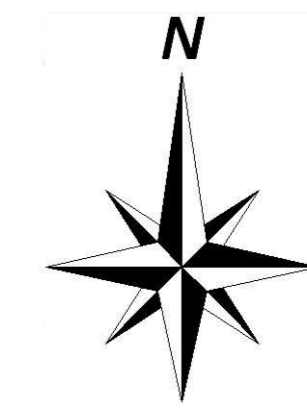


神戸市建設局下水道部

1/500

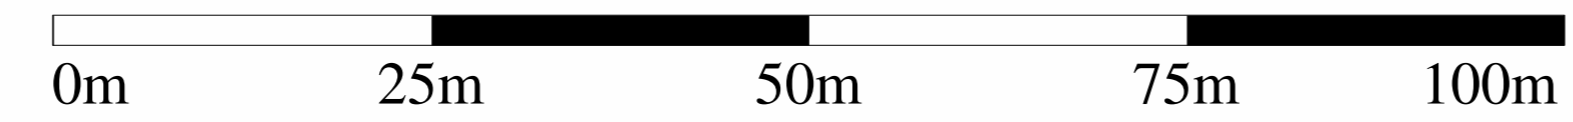


# 管路施設図

OF7307	OF7308	OF7309
OF7317	OF7318	OF7319
OF7327	OF7328	OF7329

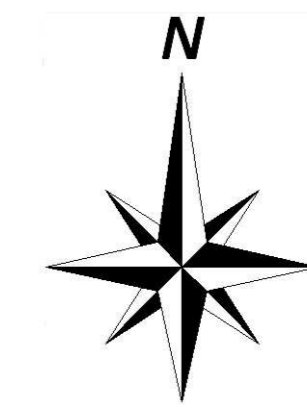


神戸市建設局下水道部

1/500

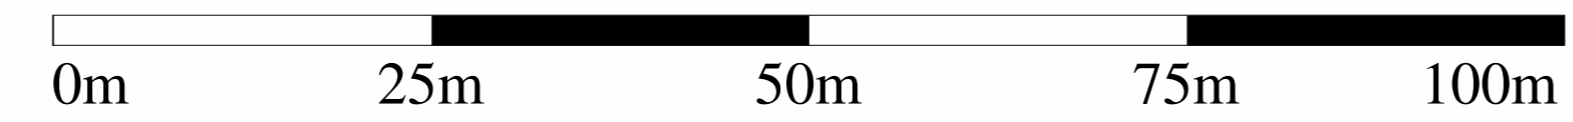


# 管路施設図

OF7308	OF7309	OF7400
OF7318	OF7319	OF7410
OF7328	OF7329	OF7420

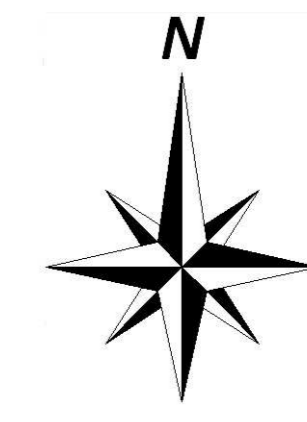


神戸市建設局下水道部

1/500

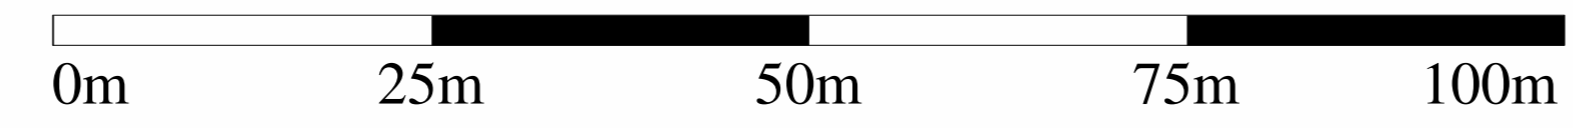


# 管路施設図

OF7315	OF7316	OF7317
OF7325	OF7326	OF7327
OF7335	OF7336	OF7337

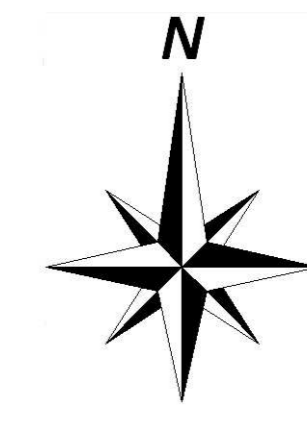


神戸市建設局  
下水道部

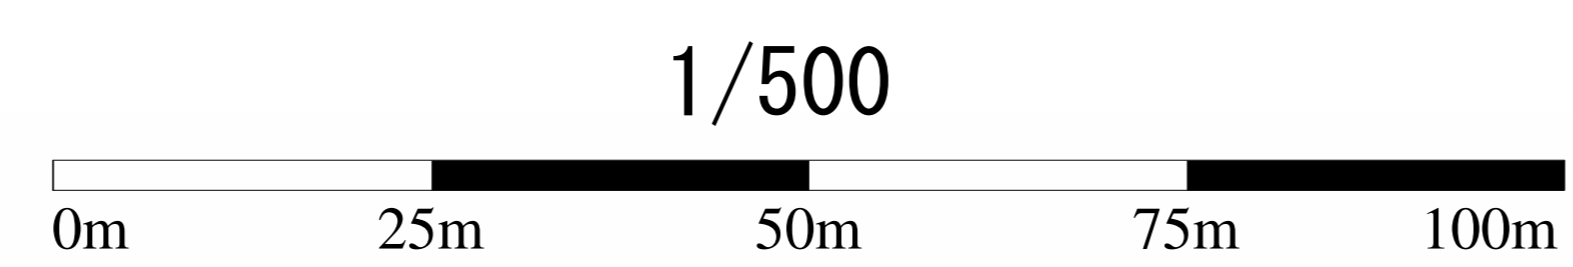

# 管路施設図

OF7316	OF7317	OF7318
OF7326	OF7327	OF7328
OF7336	OF7337	OF7338

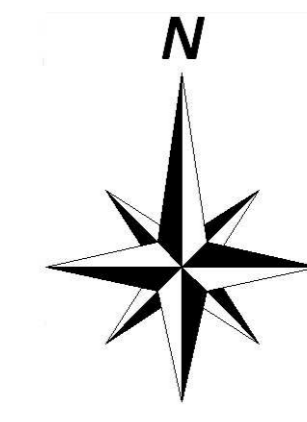


神戸市建設局  
下水道部


1/500




# 管路施設図

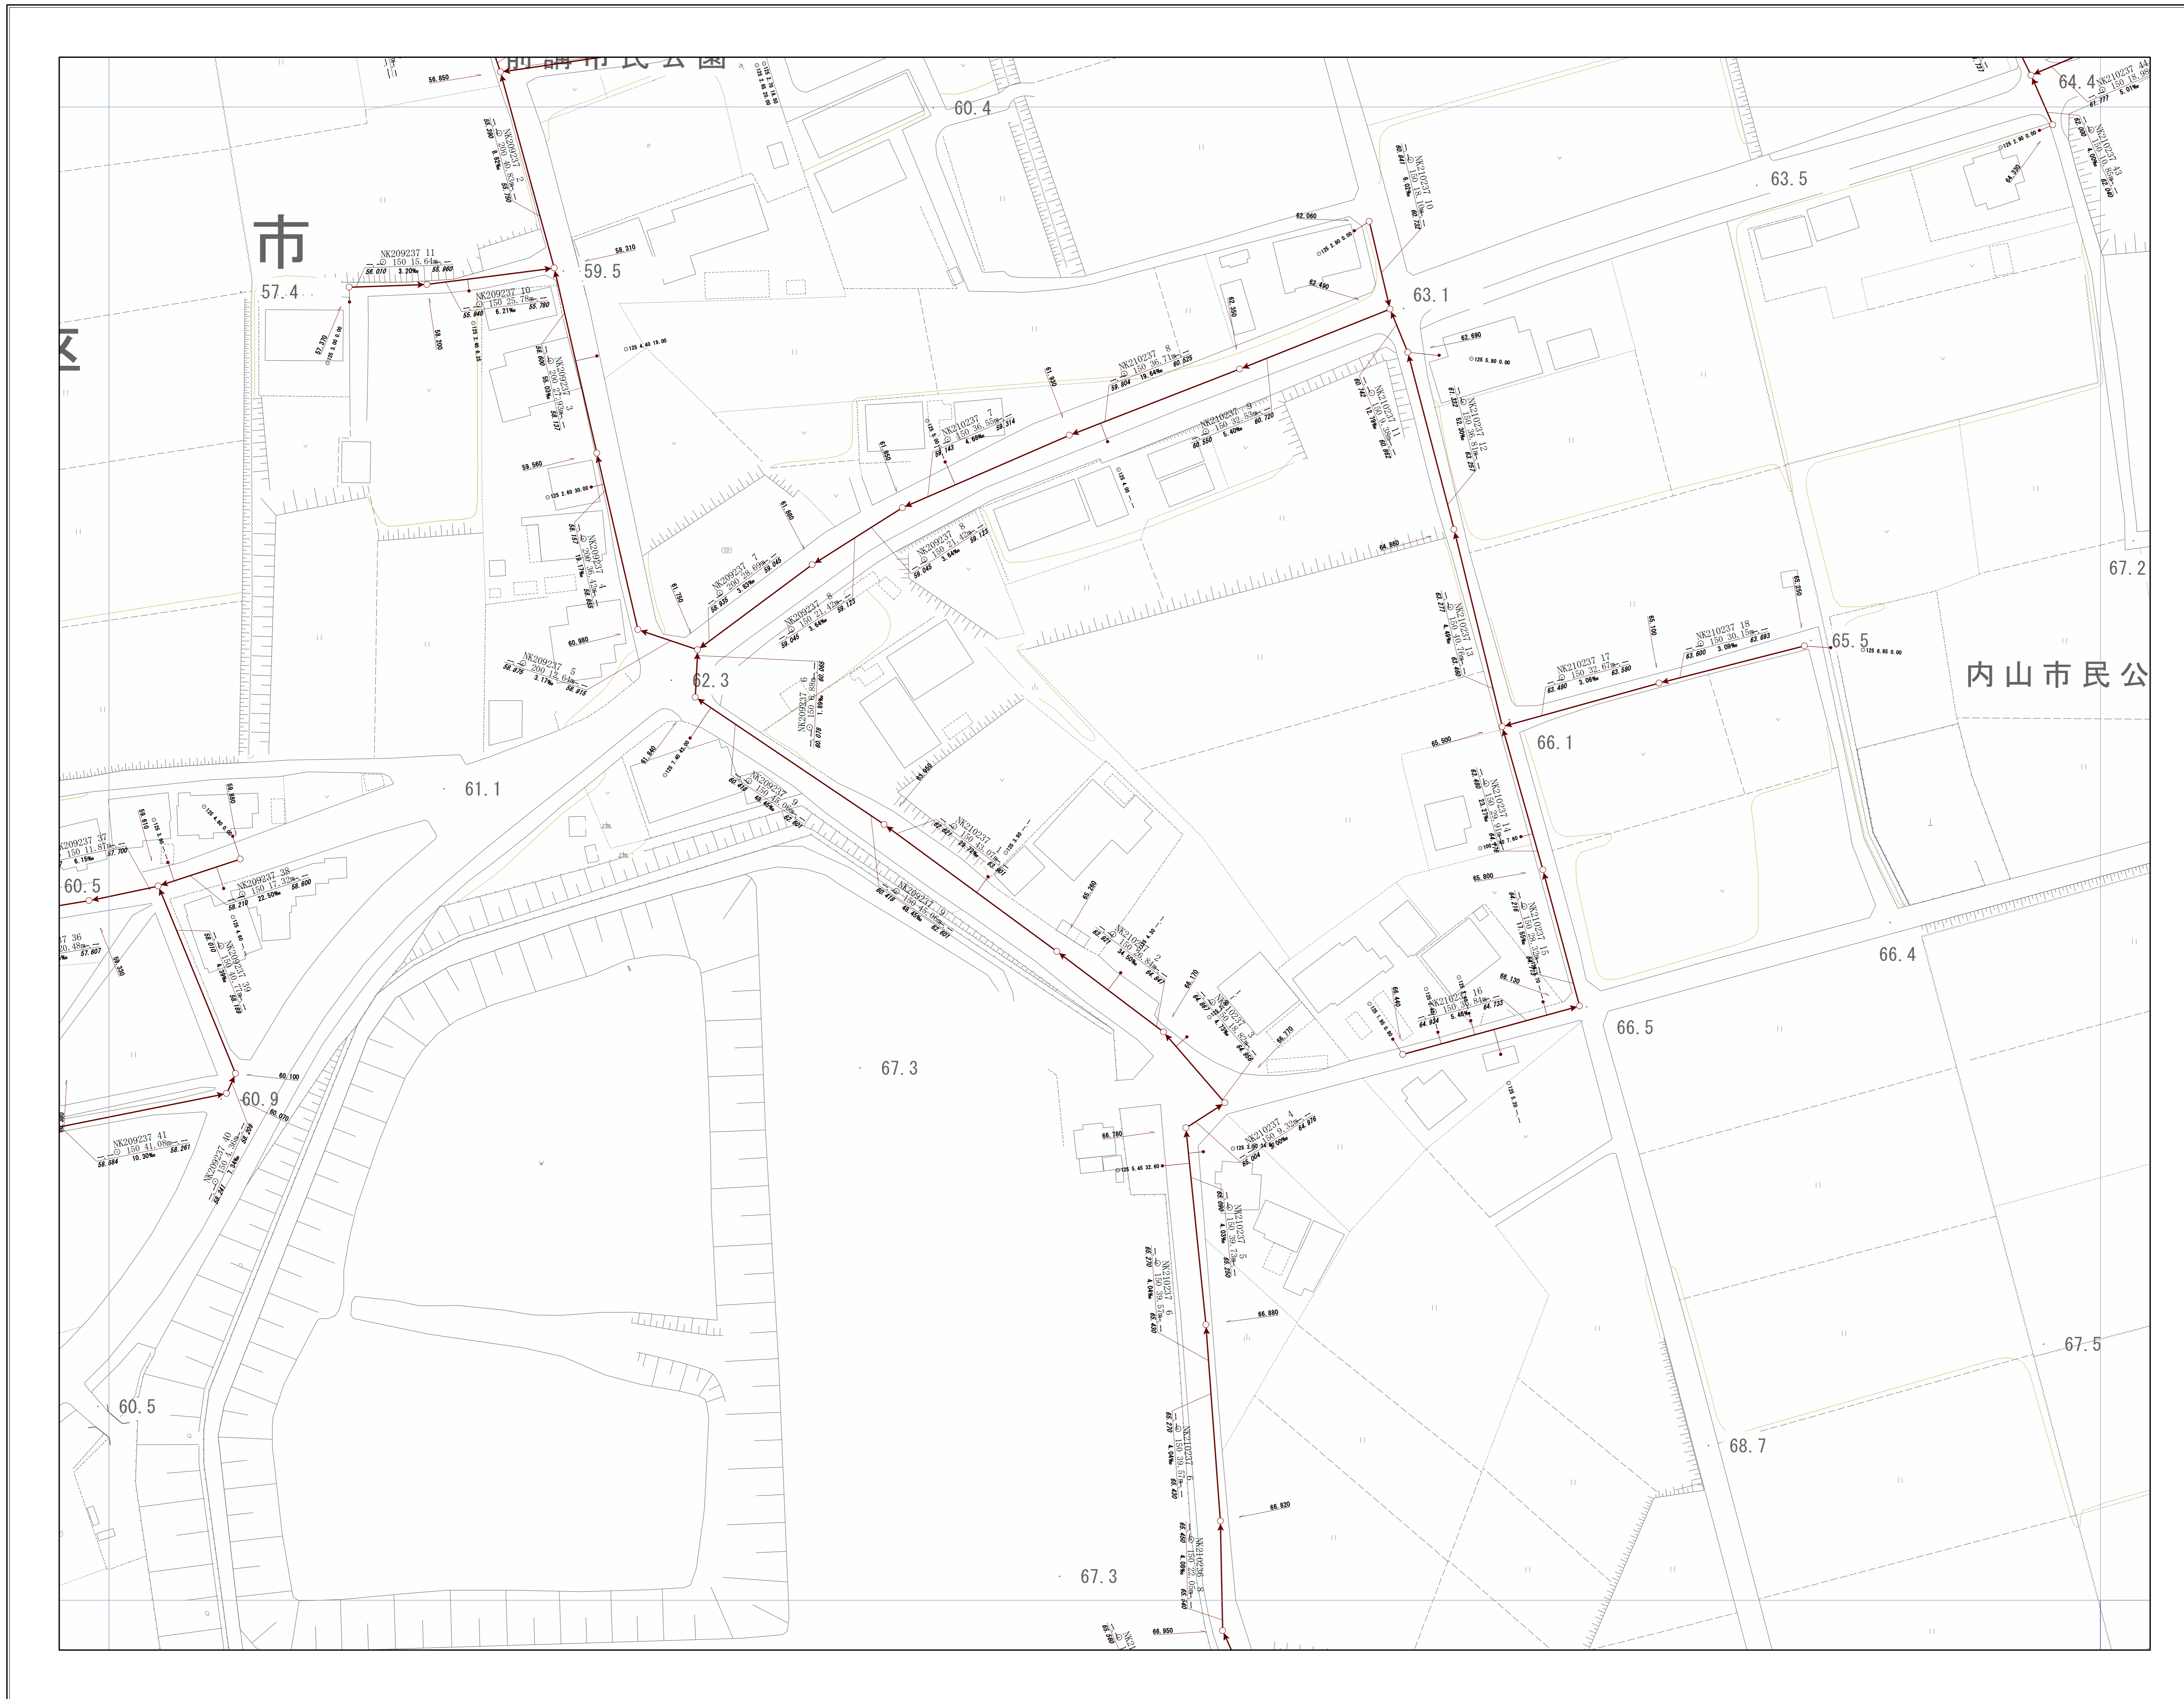

OF7317	OF7318	OF7319
OF7327	OF7328	OF7329
OF7337	OF7338	OF7339

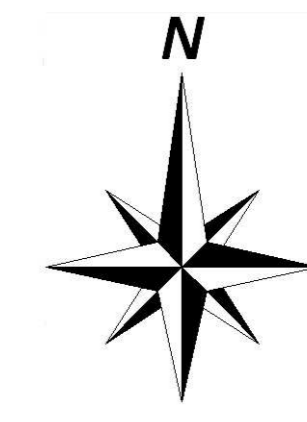


神戸市建設局  
下水道部

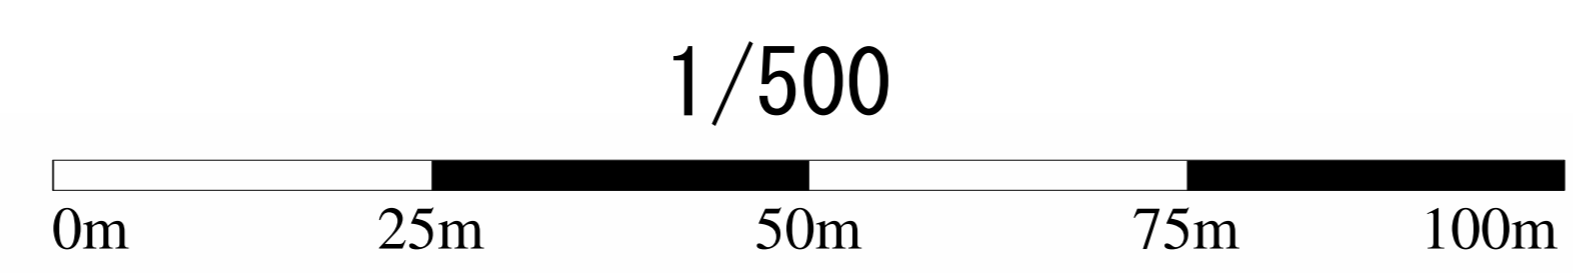



# 管路施設図

OF7318	OF7319	OF7410
OF7328	OF7329	OF7420
OF7338	OF7339	OF7430

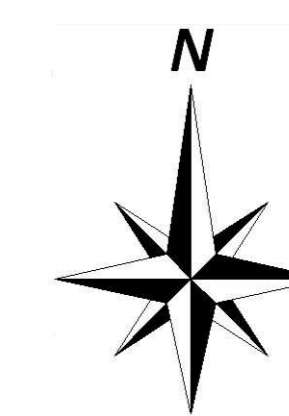

神戸市建設局下水道部



1/500



OF7337


# 管路施設図

OF7326	OF7327	OF7328
OF7336	OF7337	OF7338
OF7346	OF7347	OF7348

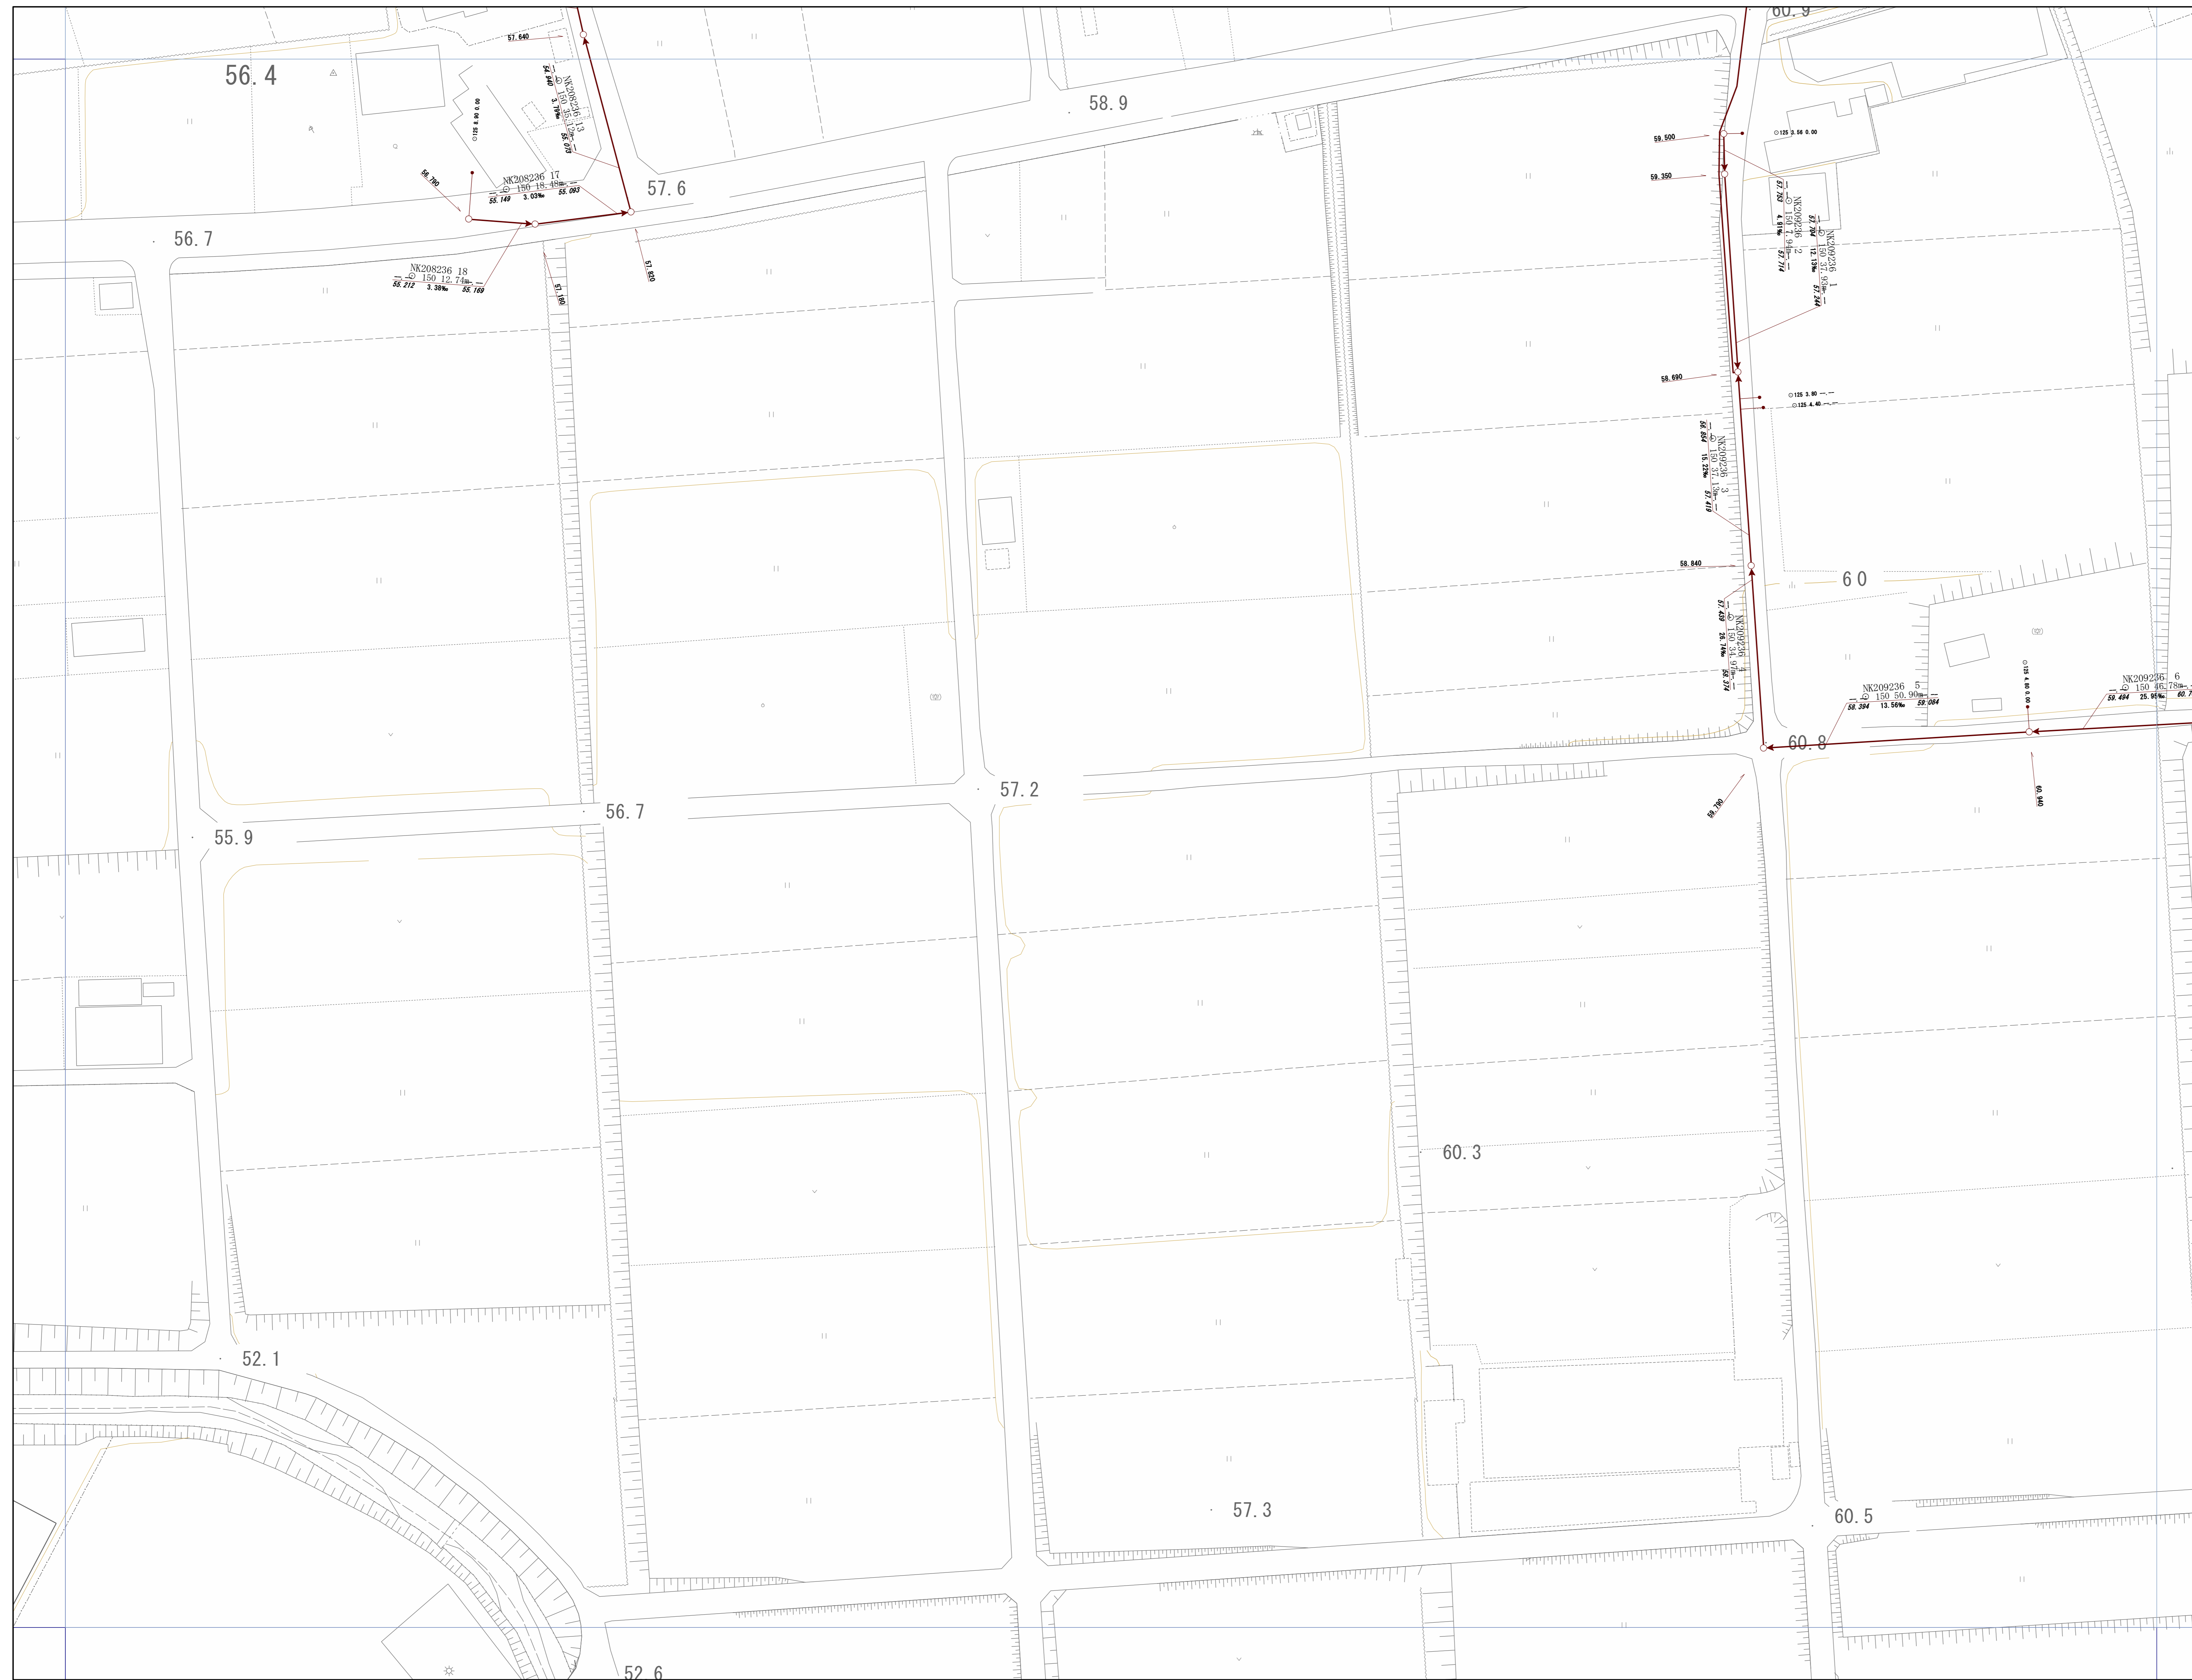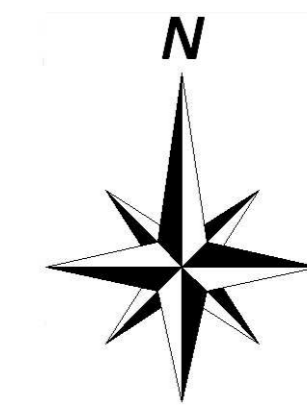


神戸市建設局  
下水道部

1/500

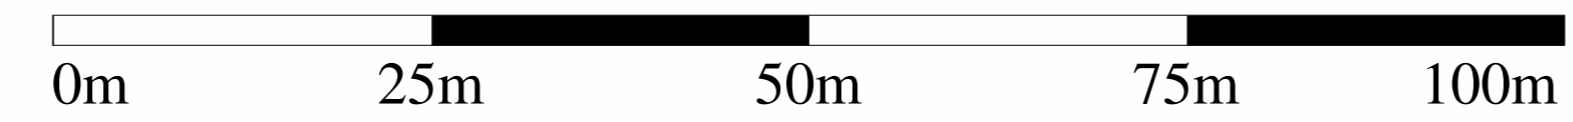


# 管路施設図

OF7327	OF7328	OF7329
OF7337	OF7338	OF7339
OF7347	OF7348	OF7349

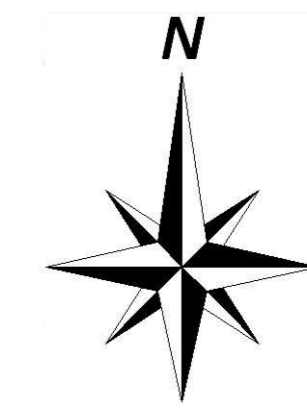


神戸市建設局  
下水道部

1/500

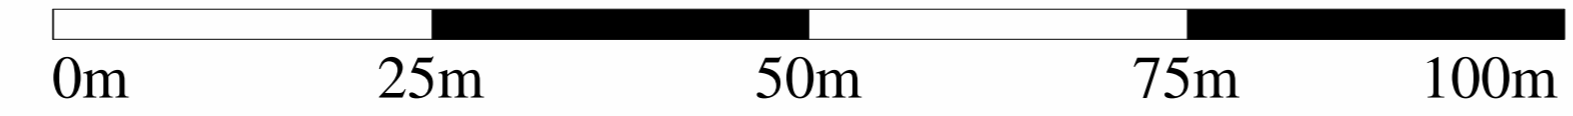

# 管路施設図

OF6399	OF6490	OF6491
OF7309	OF7400	OF7401
OF7319	OF7410	OF7411

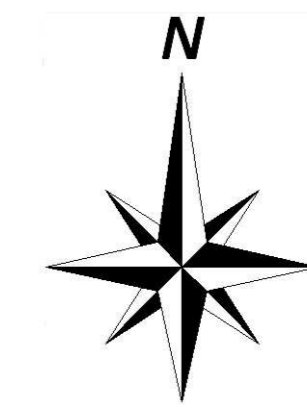

神戸市建設局  
下水道部

