
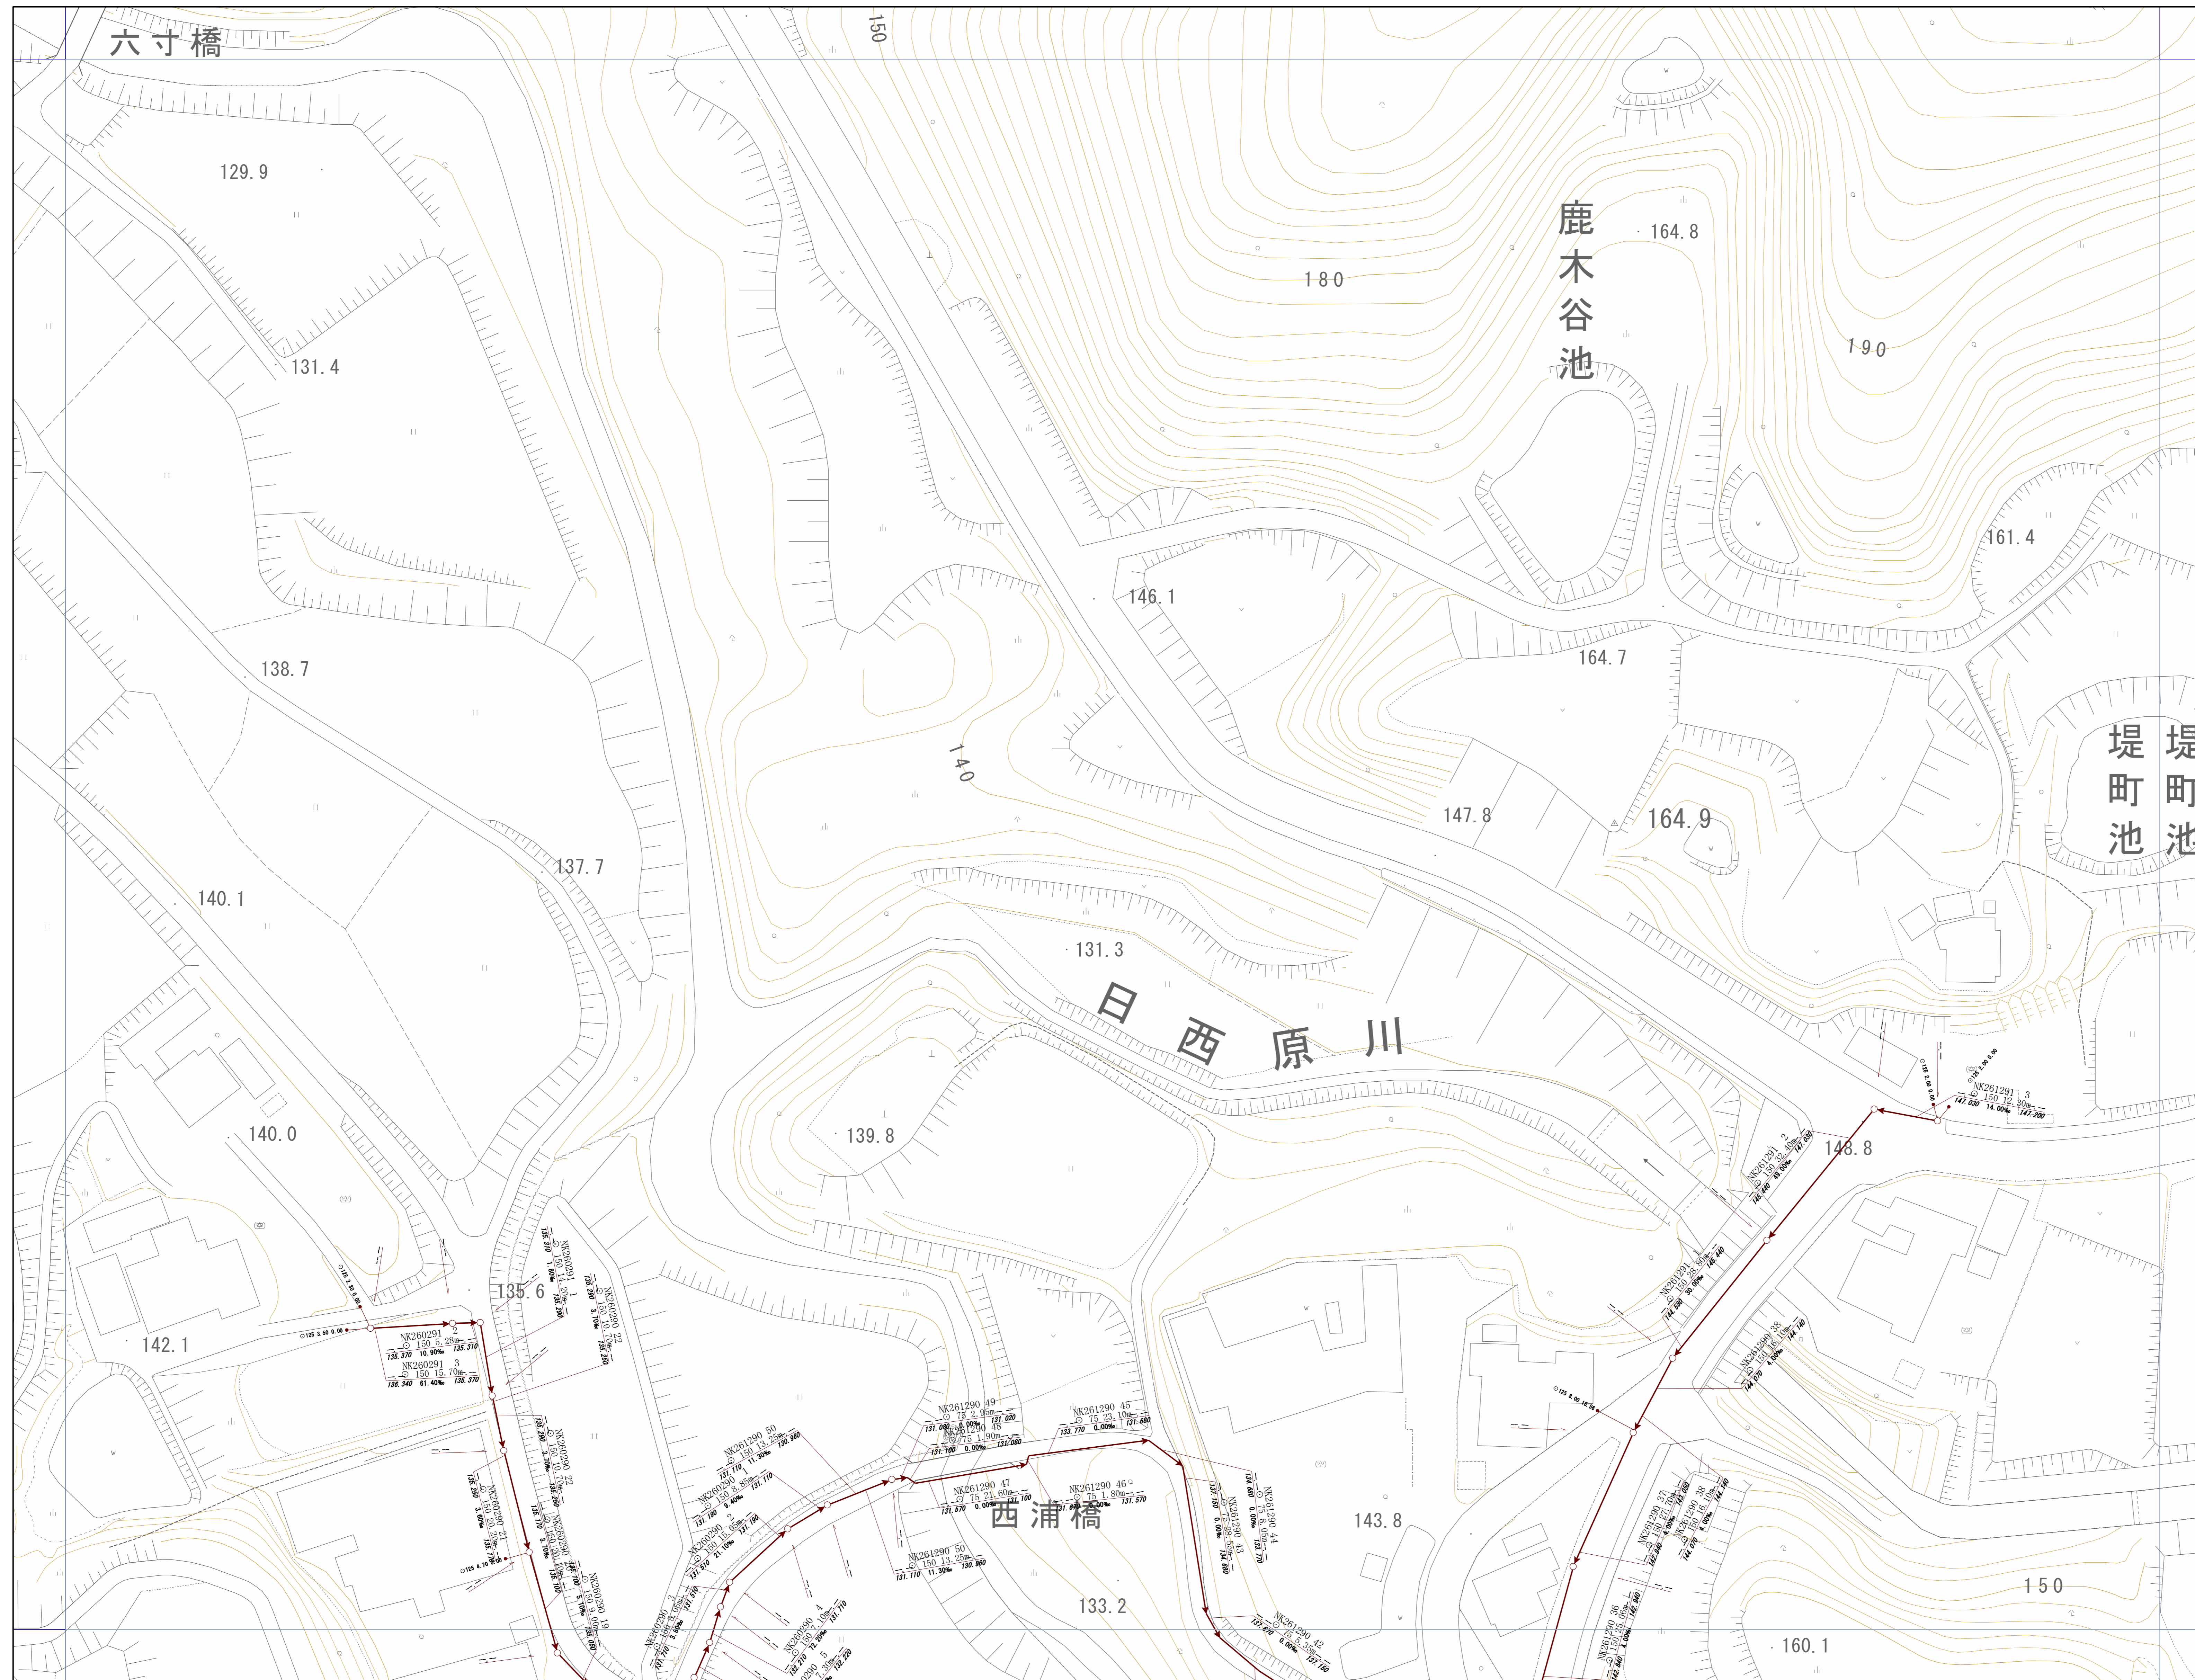


# 管路施設図

OF1878	OF1879	OF1970
OF1888	OF1889	OF1980
OF1898	OF1899	OF1990

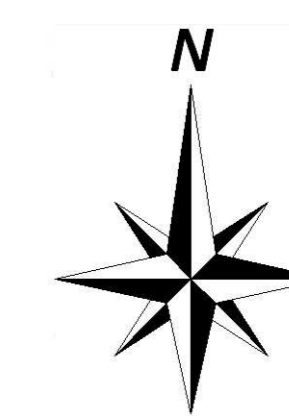



神戸市建設局  
下水道部

1/500




# 管路施設図

OF1888	OF1889	OF1980
OF1898	OF1899	OF1990
OF2808	OF2809	OF2900

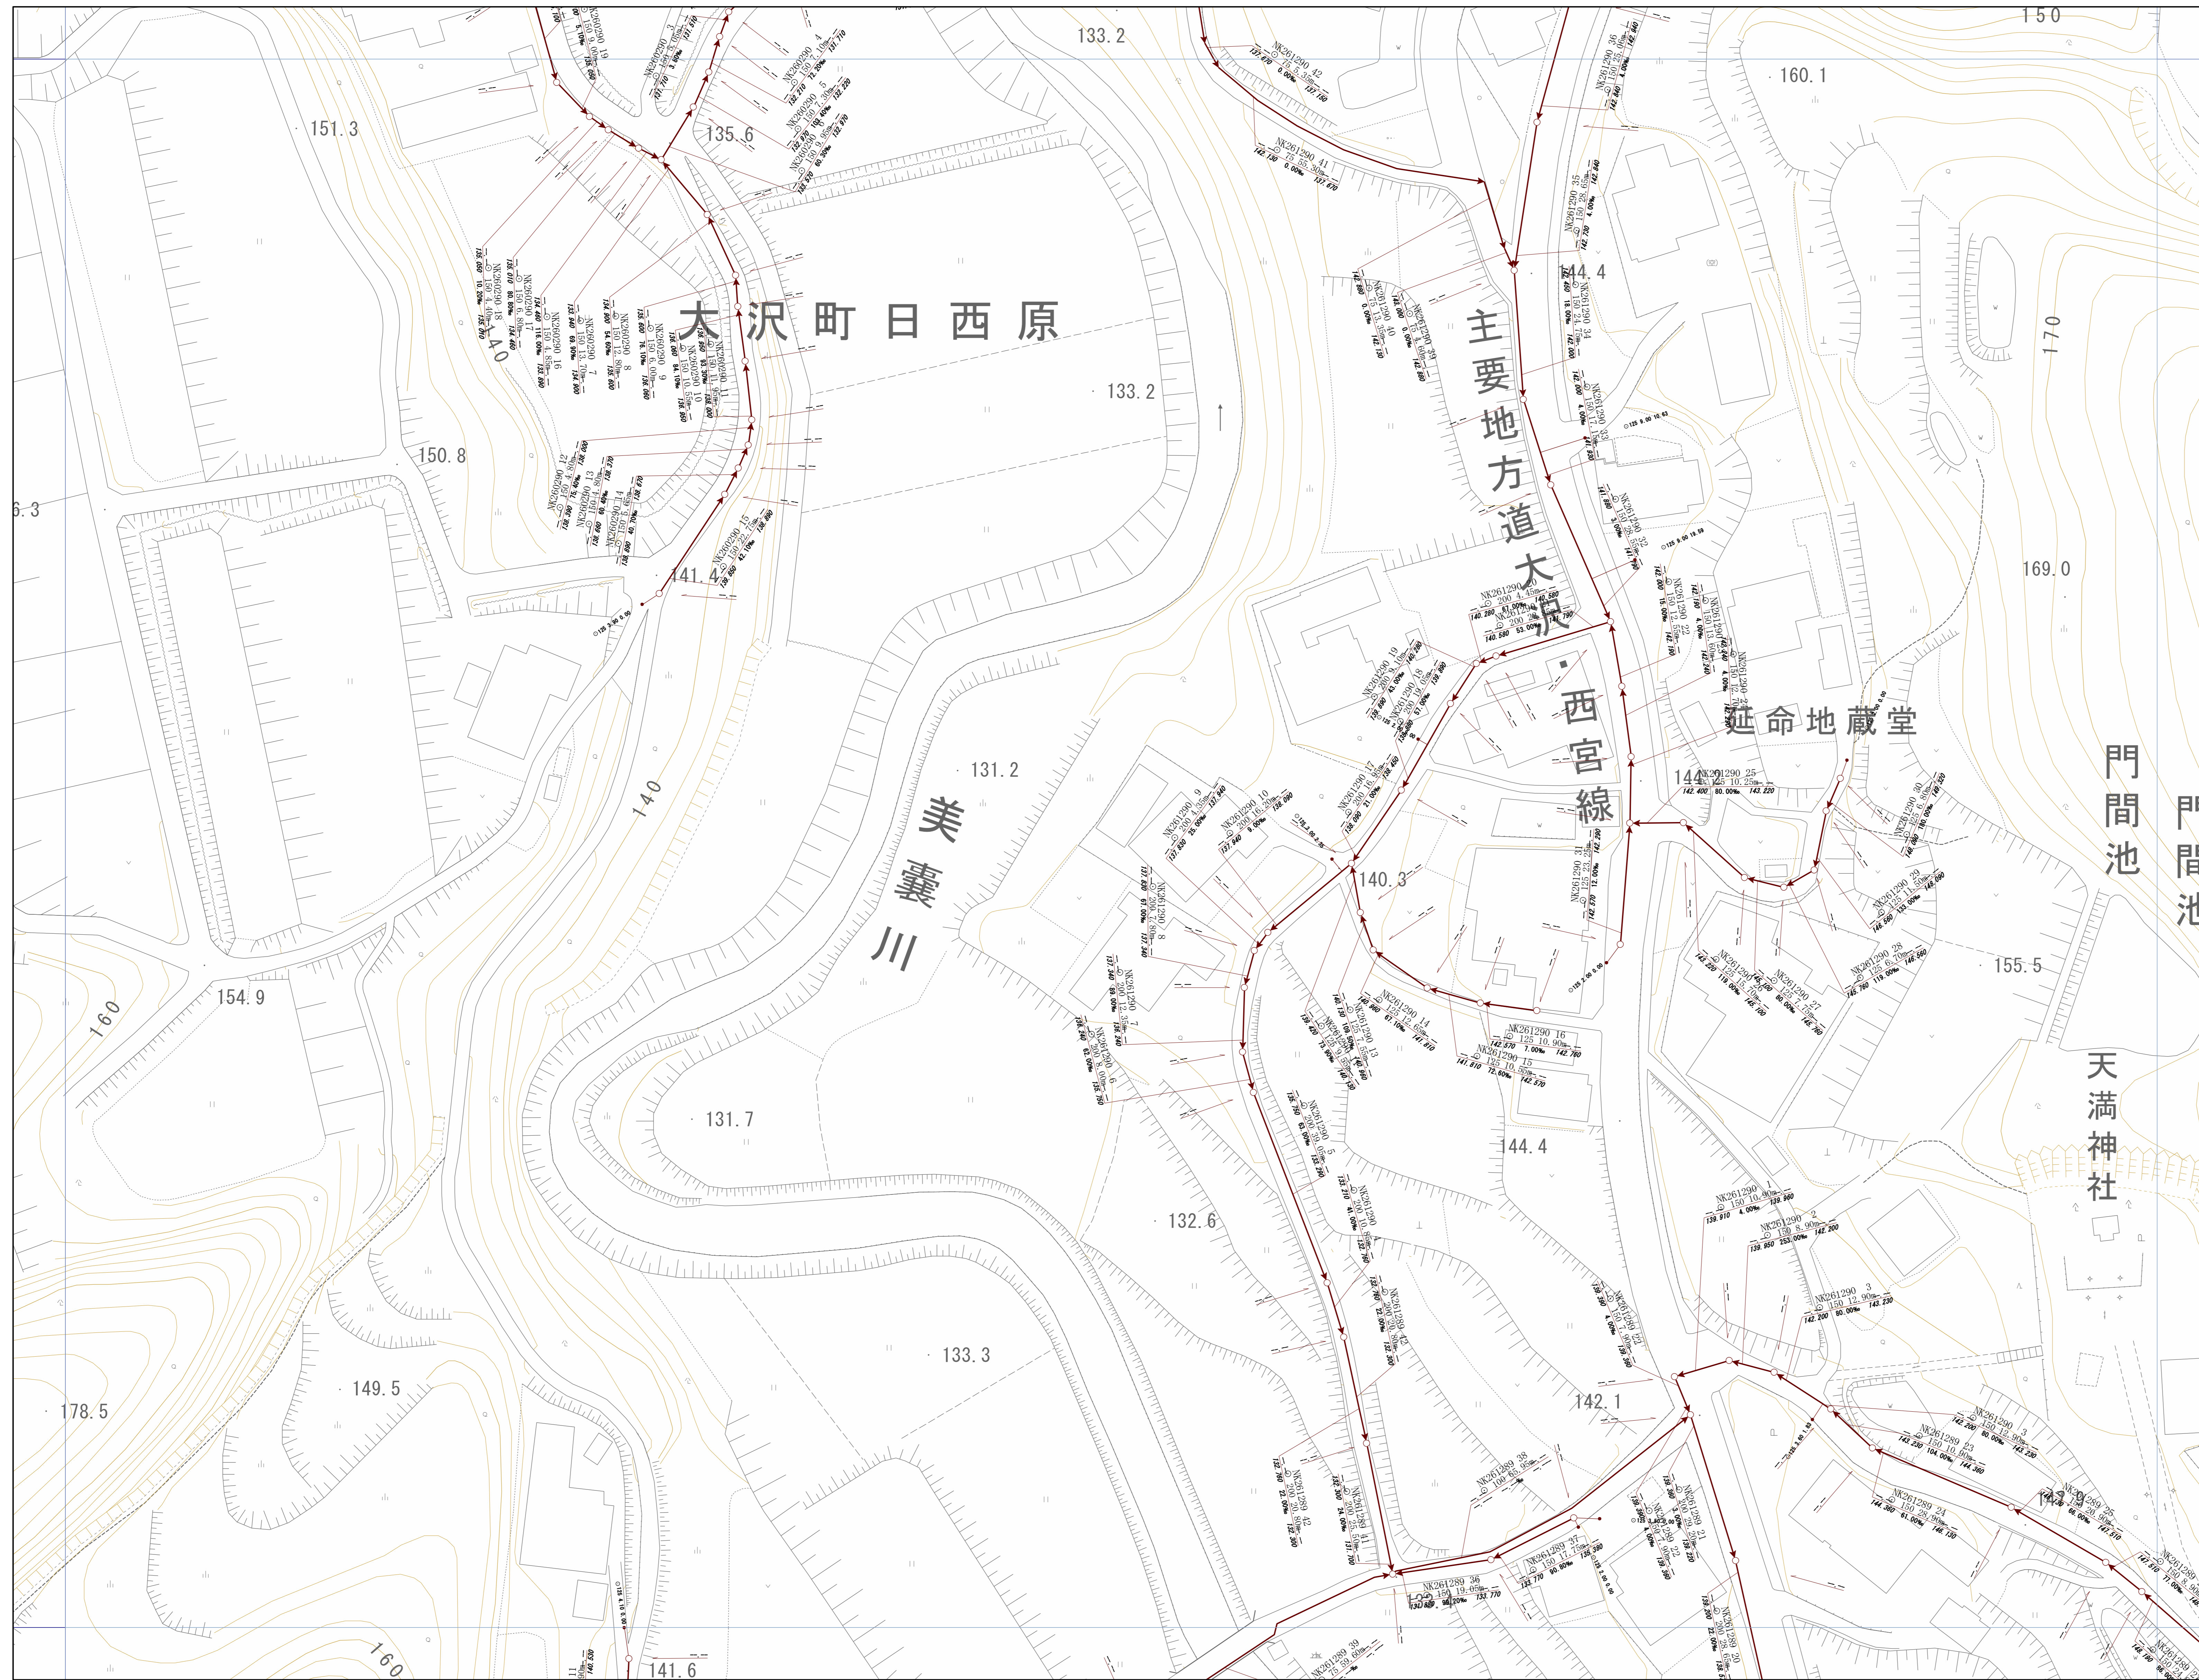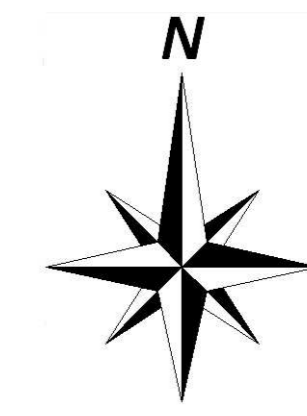


神戸市建設局下水道部

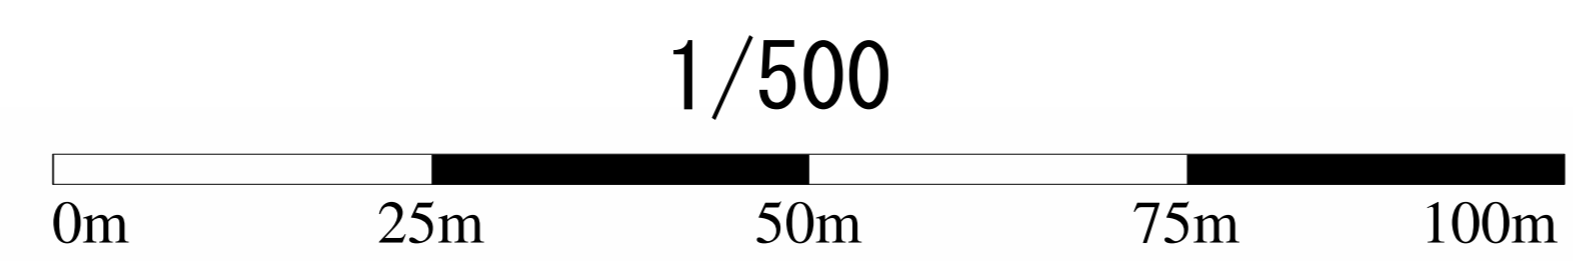


# 管路施設図

OF1889	OF1980	OF1981
OF1899	OF1990	OF1991
OF2809	OF2900	OF2901

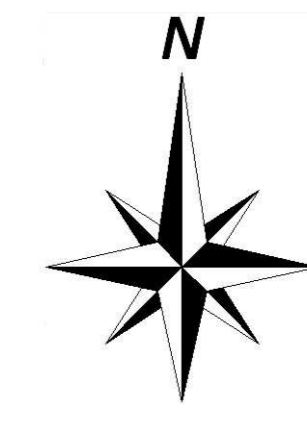



神戸市建設局下水道部

1/500

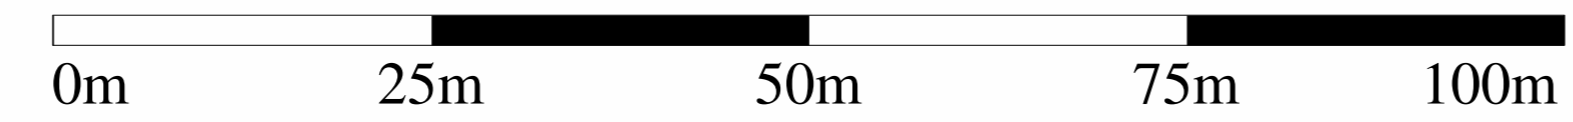


# 管路施設図

OF1898	OF1899	OF1990
OF2808	OF2809	OF2900
OF2818	OF2819	OF2910

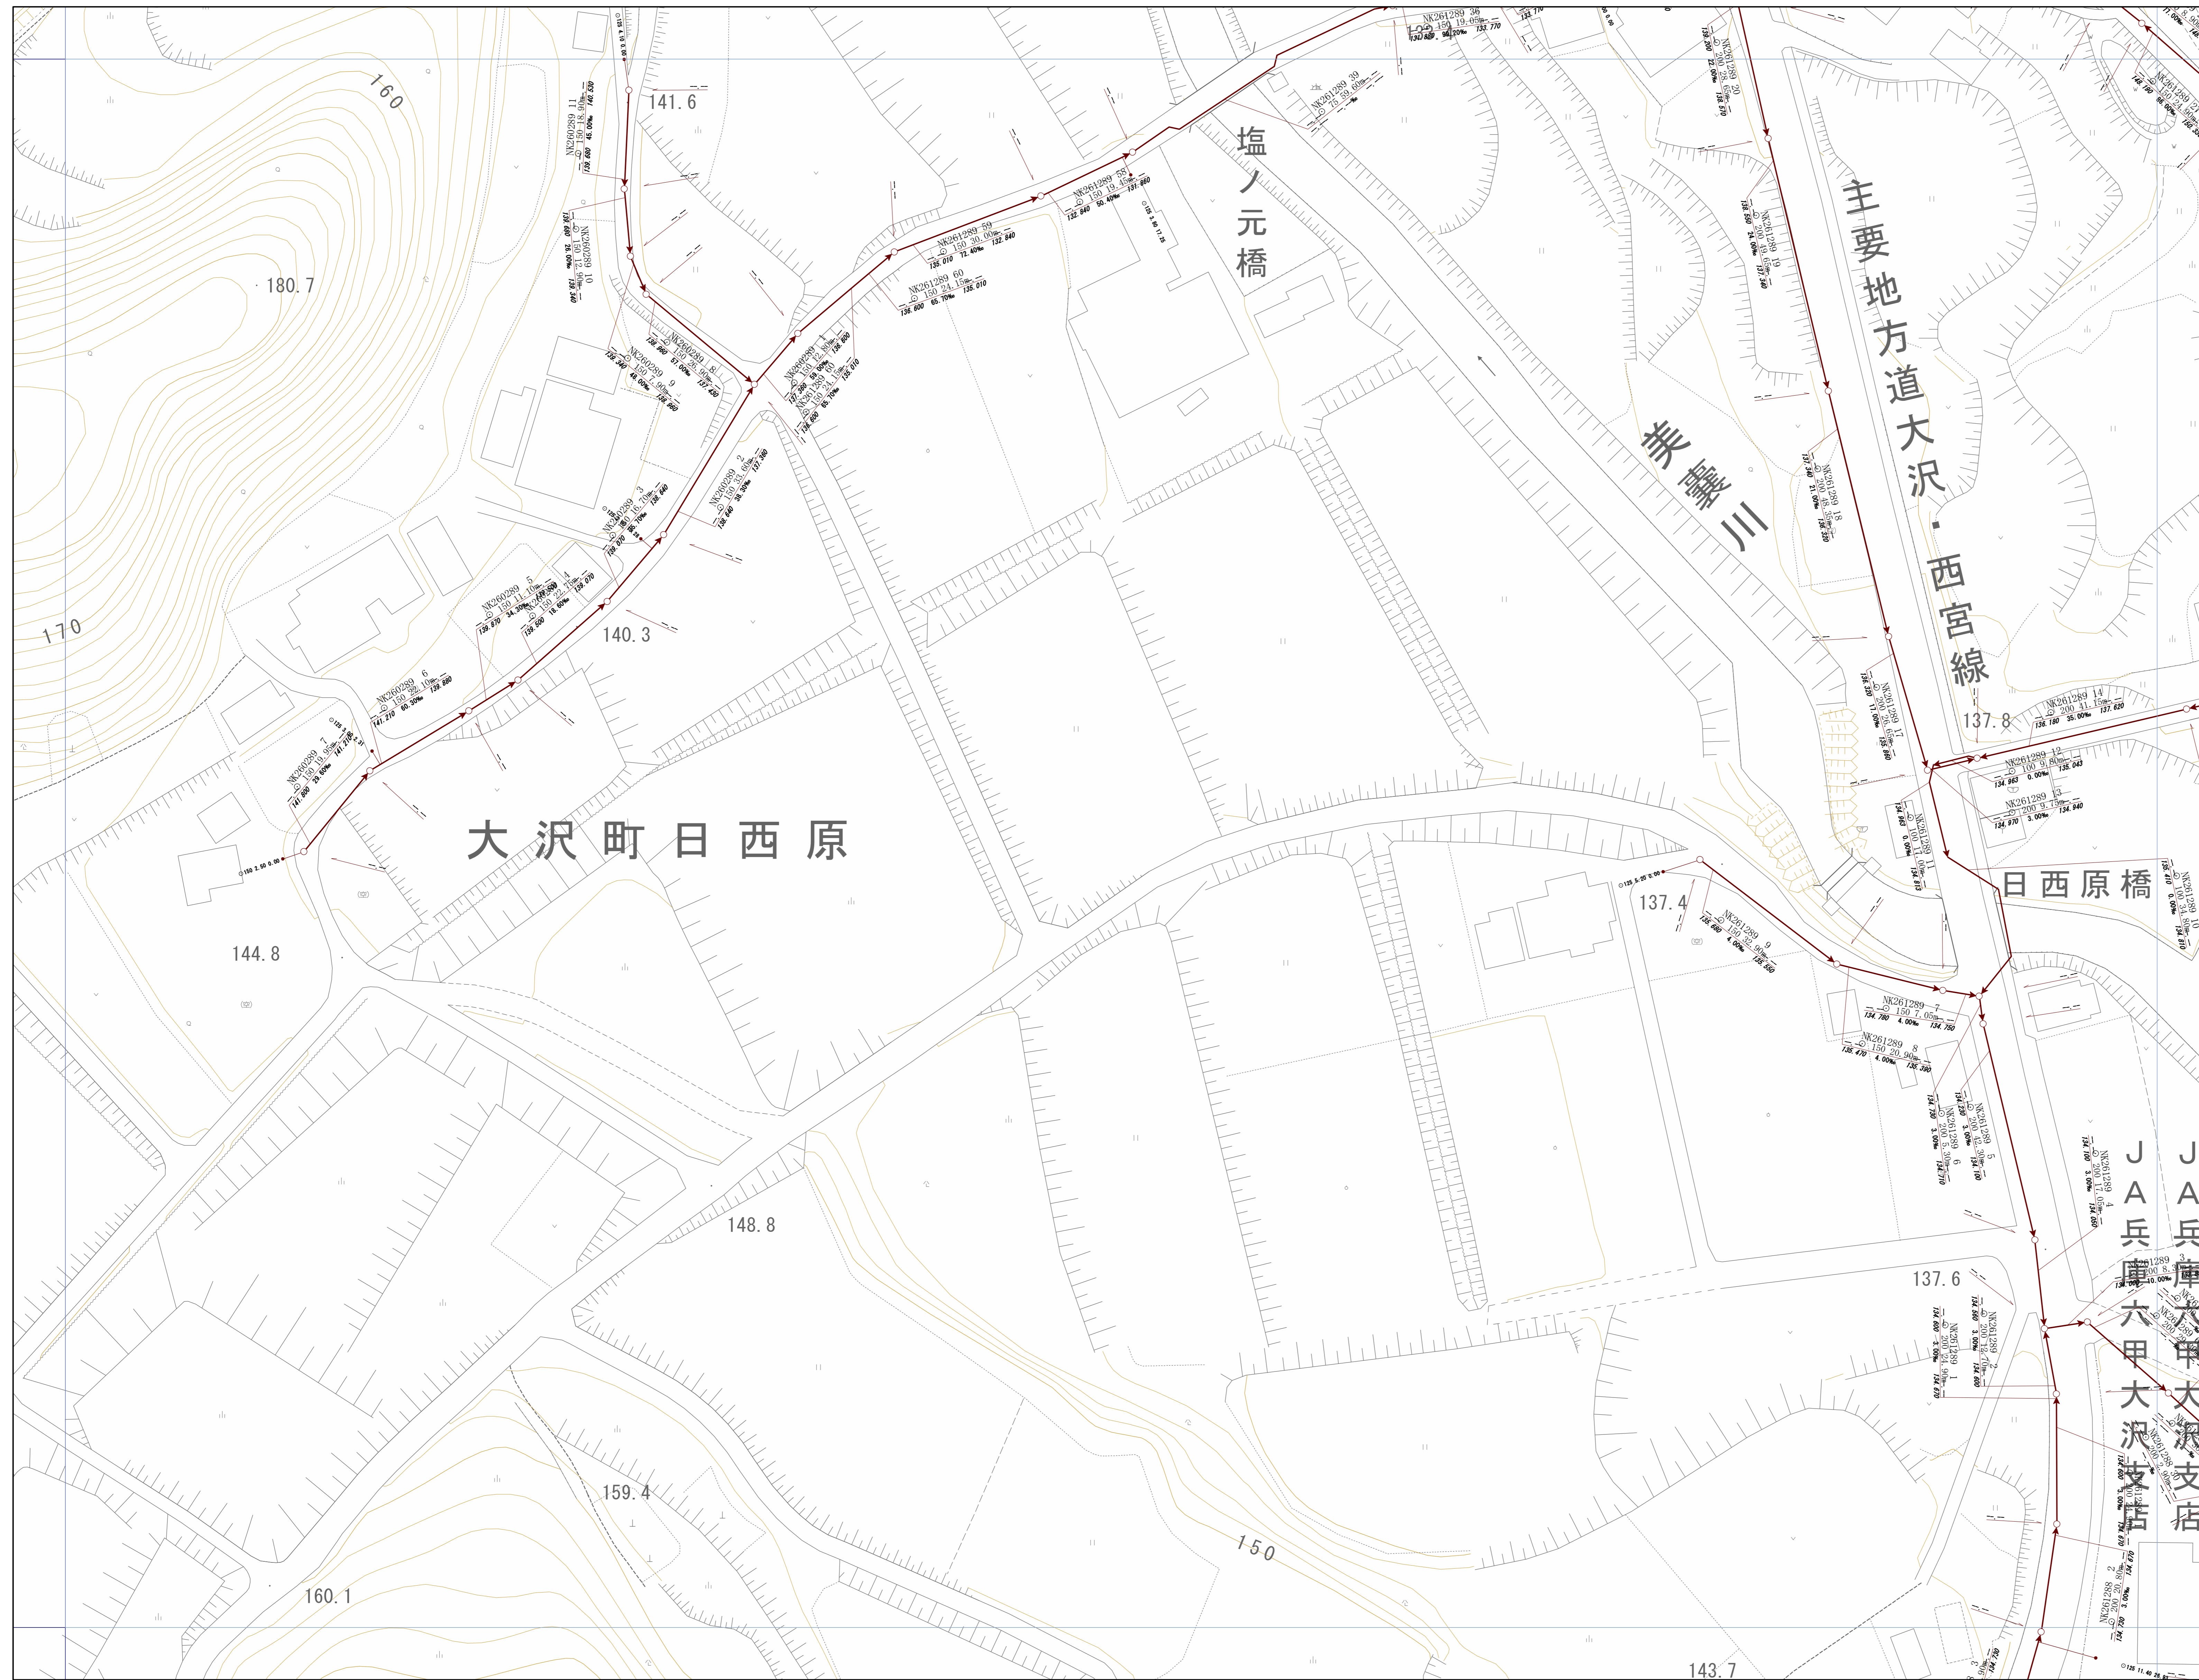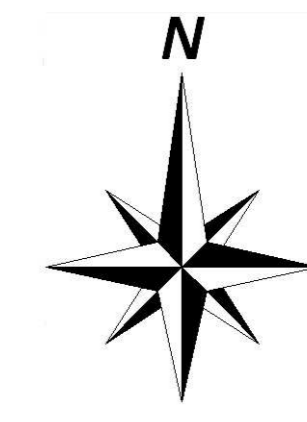



神戸市建設局  
下水道部

1/500

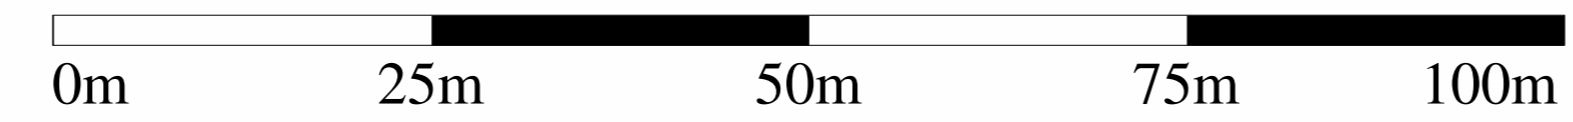


# 管路施設図

OF2808	OF2809	OF2900
OF2818	OF2819	OF2910
OF2828	OF2829	OF2920

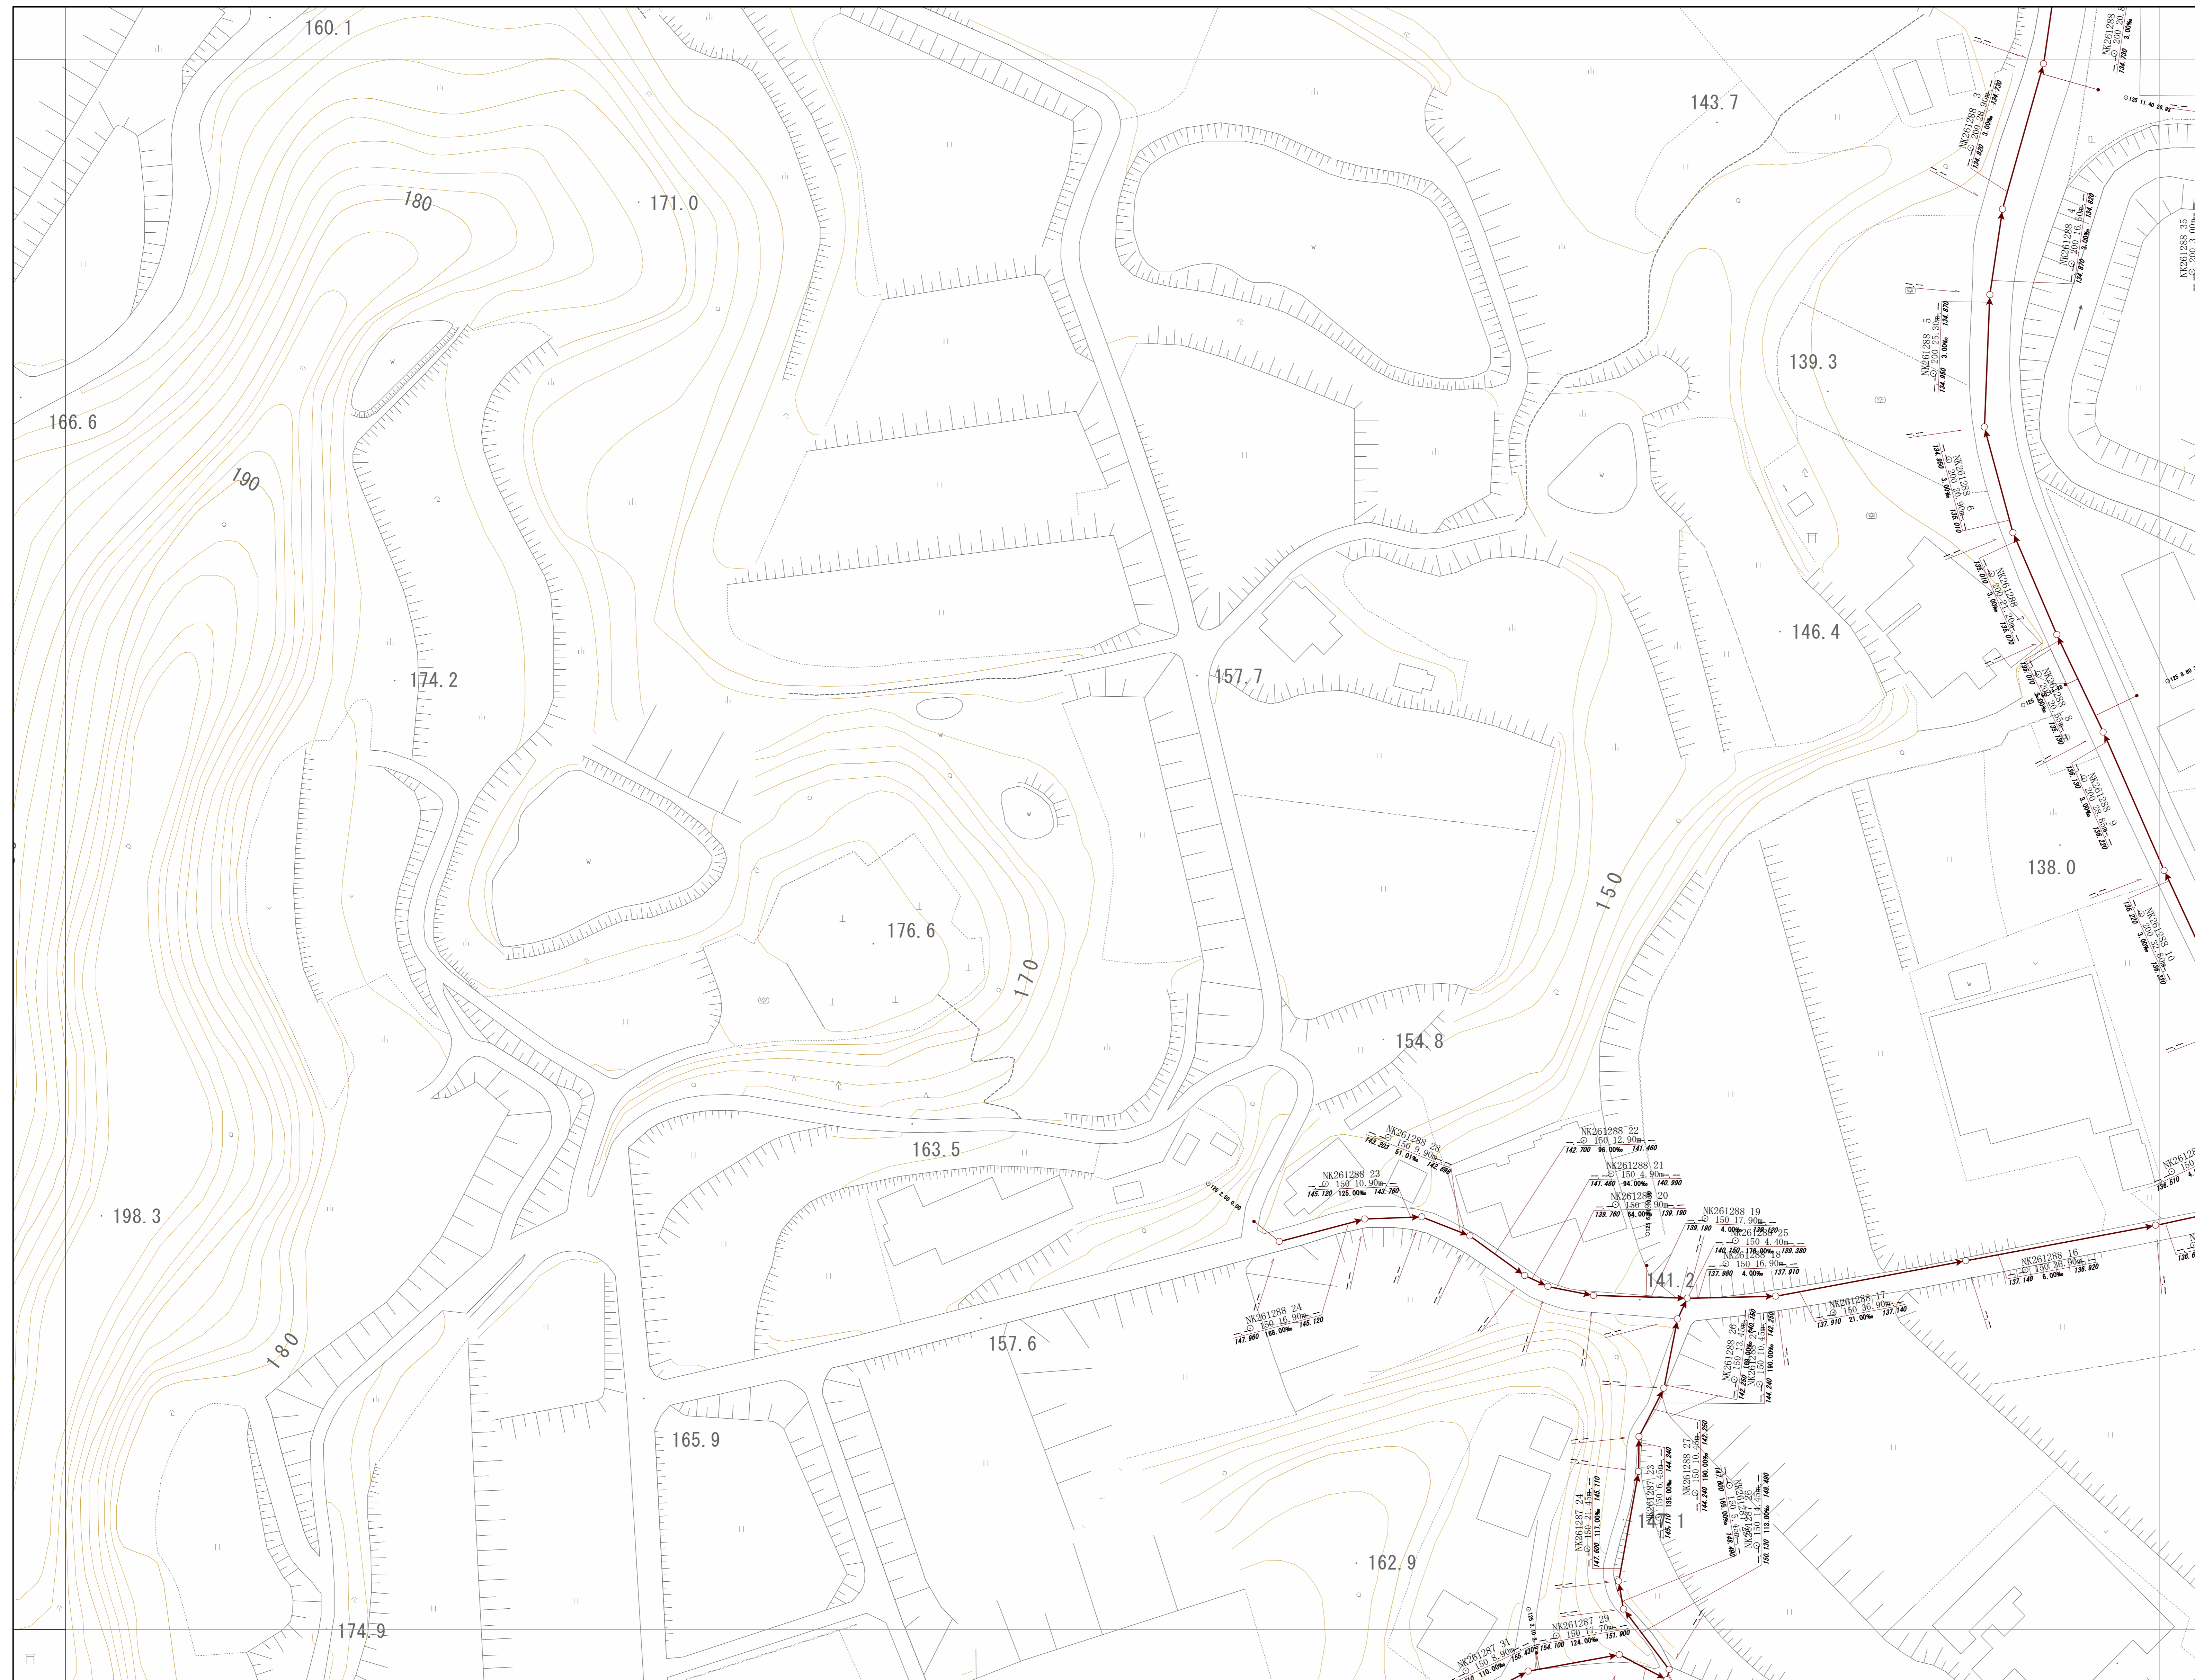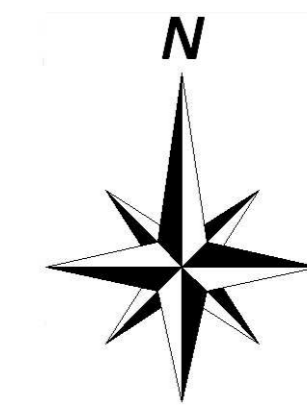


神戸市建設局  
下水道部

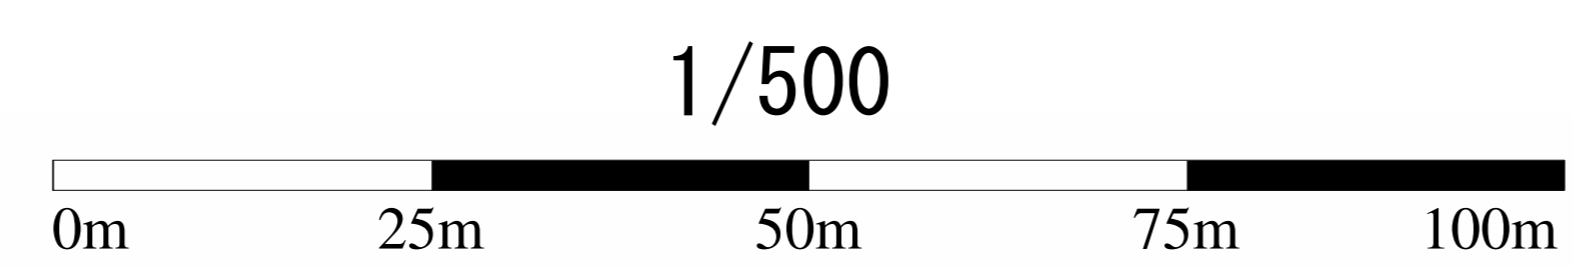


# 管路施設図

OF2818	OF2819	OF2910
OF2828	OF2829	OF2920
OF2838	OF2839	OF2930

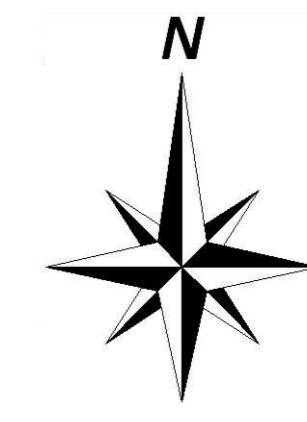



神戸市建設局  
下水道部

1/500

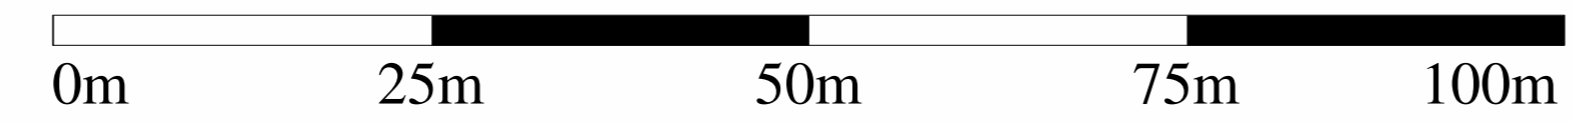

# 管路施設図


OF1899	OF1990	OF1991
OF2809	OF2900	OF2901
OF2819	OF2910	OF2911

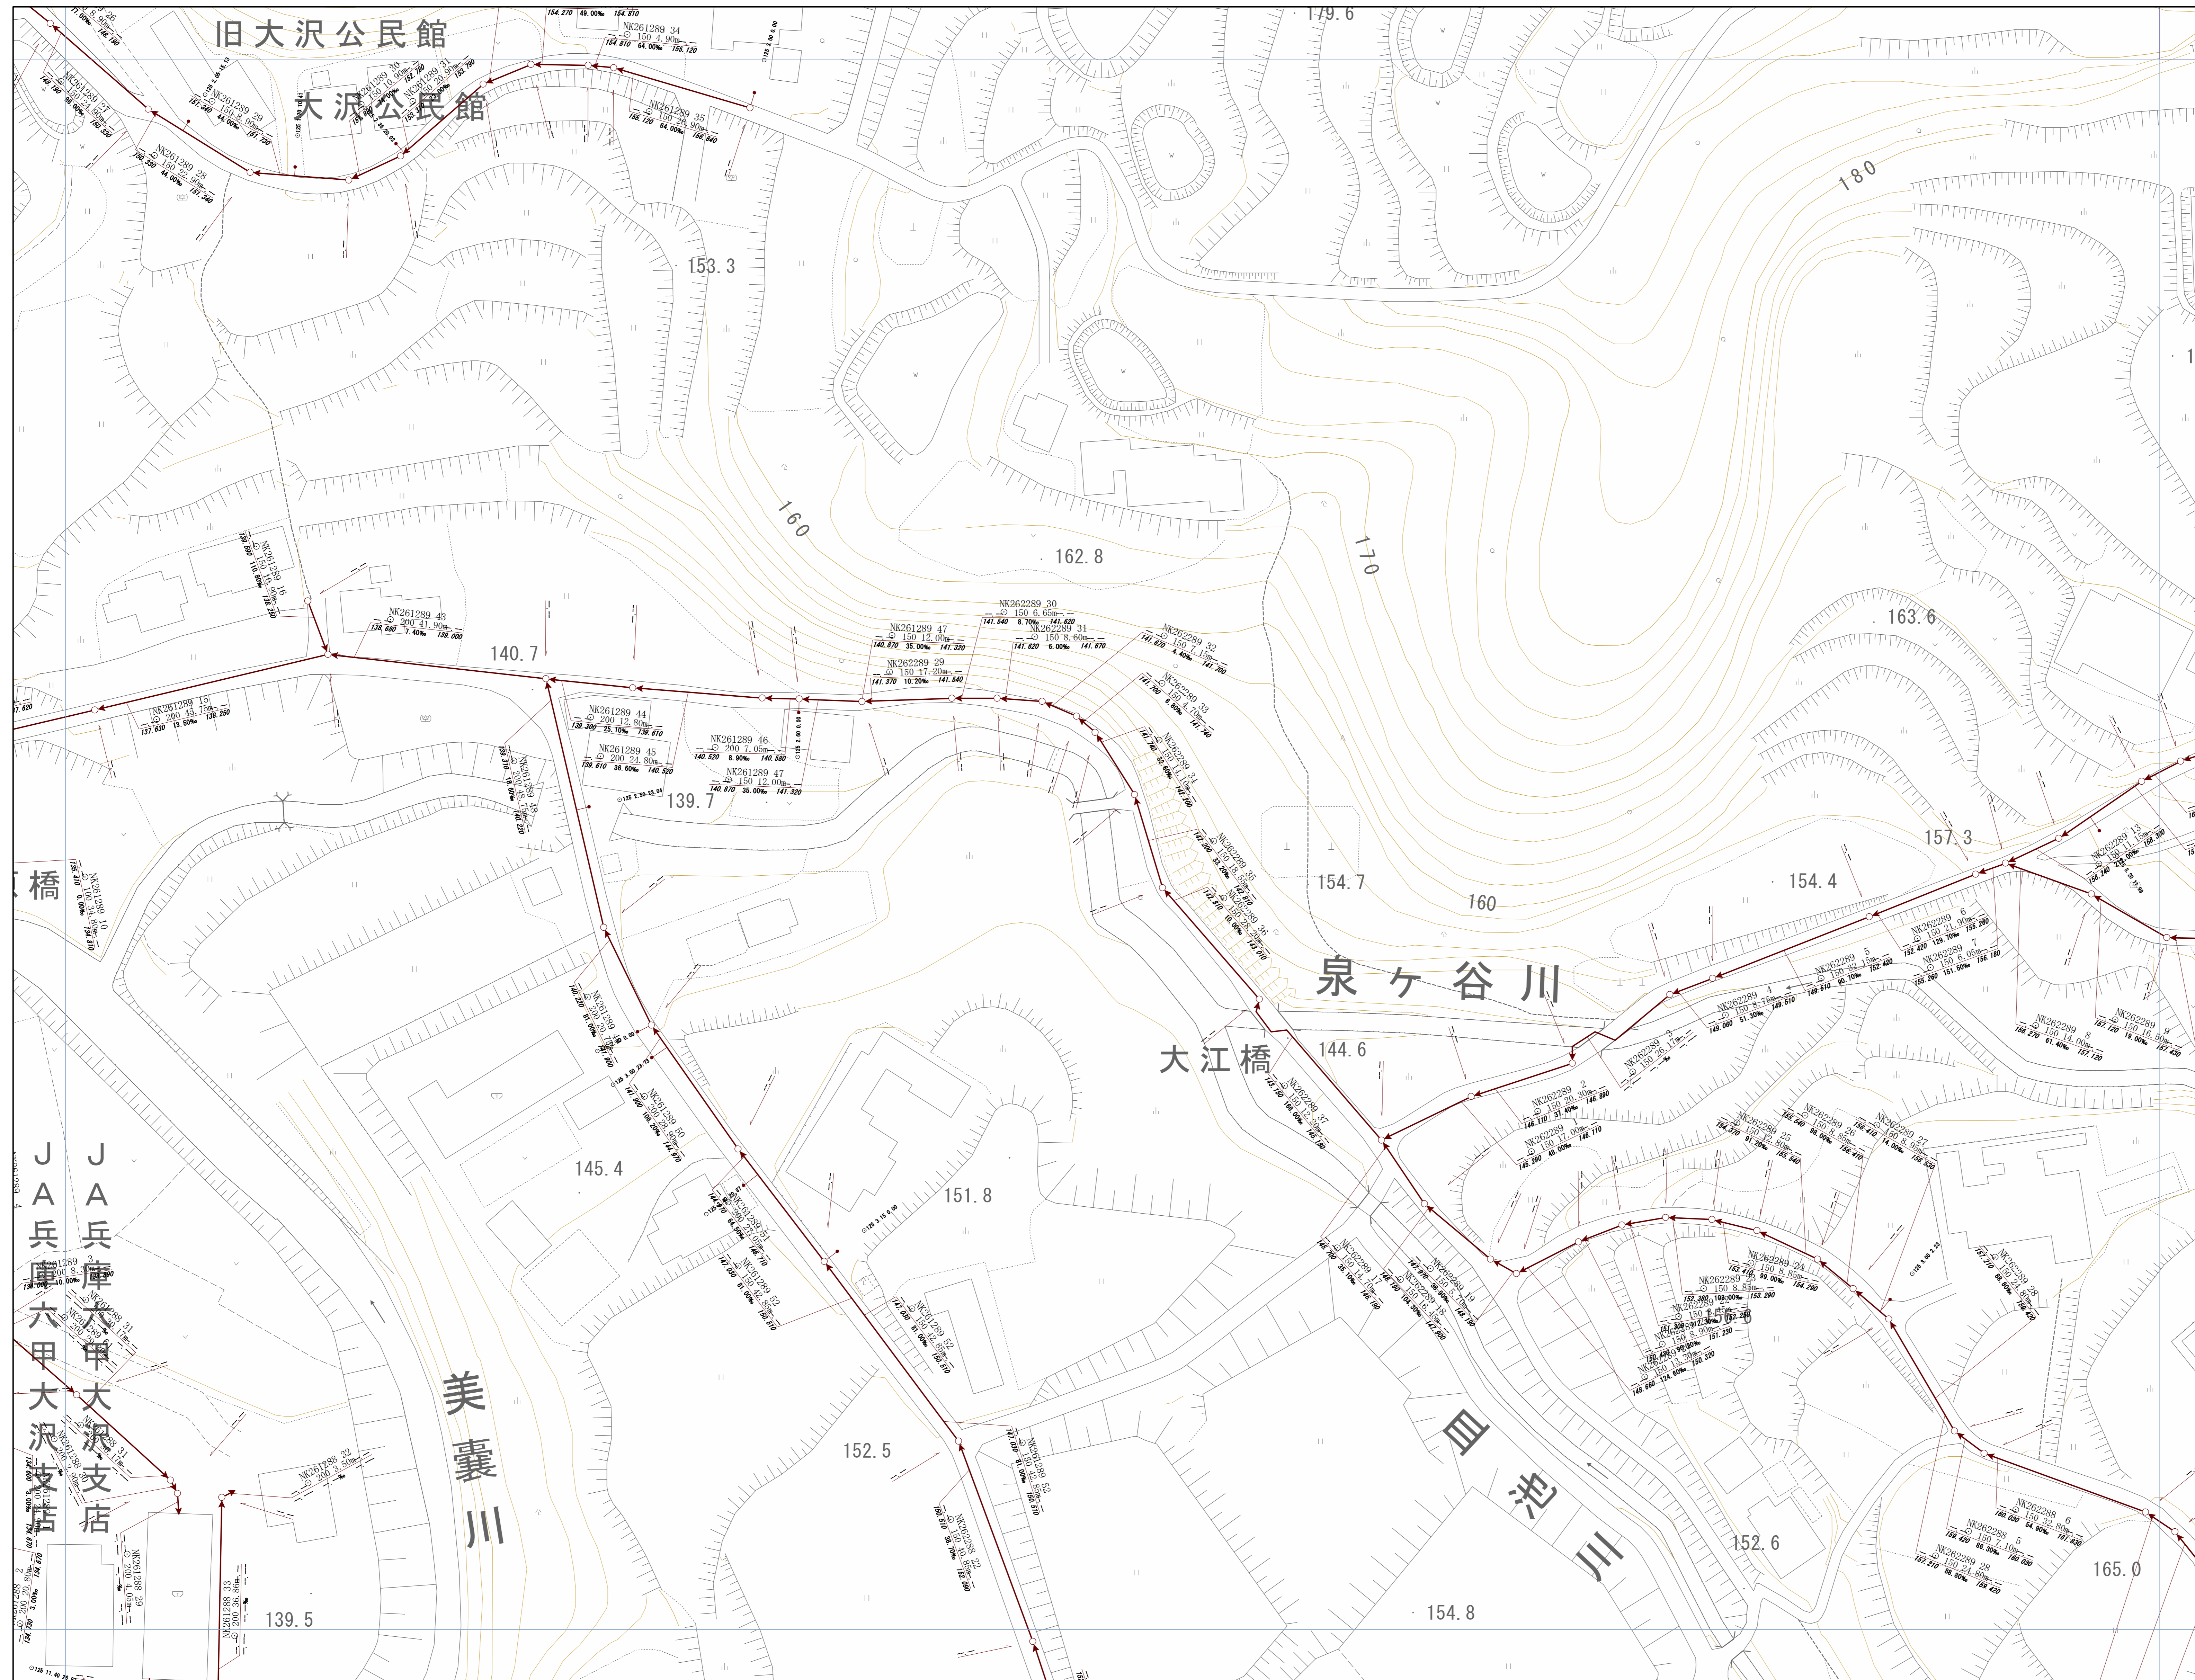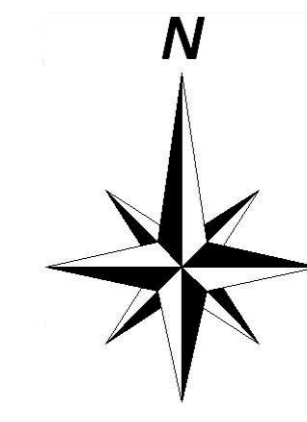

神戸市建設局下水道部


# 管路施設図

OF1990	OF1991	OF1992
OF2900	OF2901	OF2902
OF2910	OF2911	OF2912

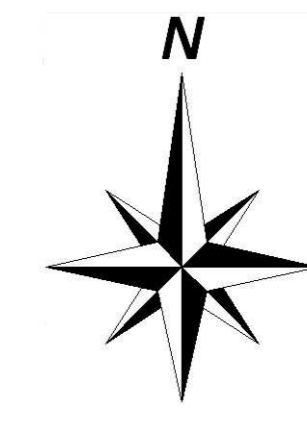

神戸市建設局  
下水道部



1/500

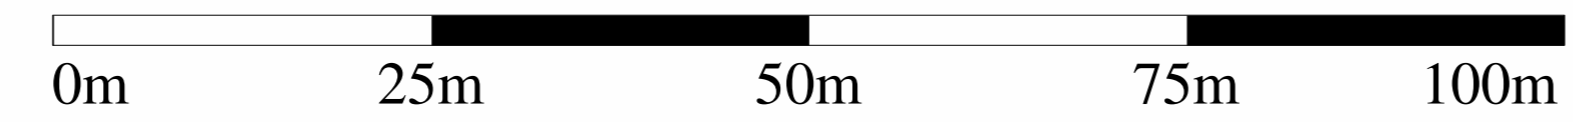



# 管路施設図

OF2809	OF2900	OF2901
OF2819	OF2910	OF2911
OF2829	OF2920	OF2921

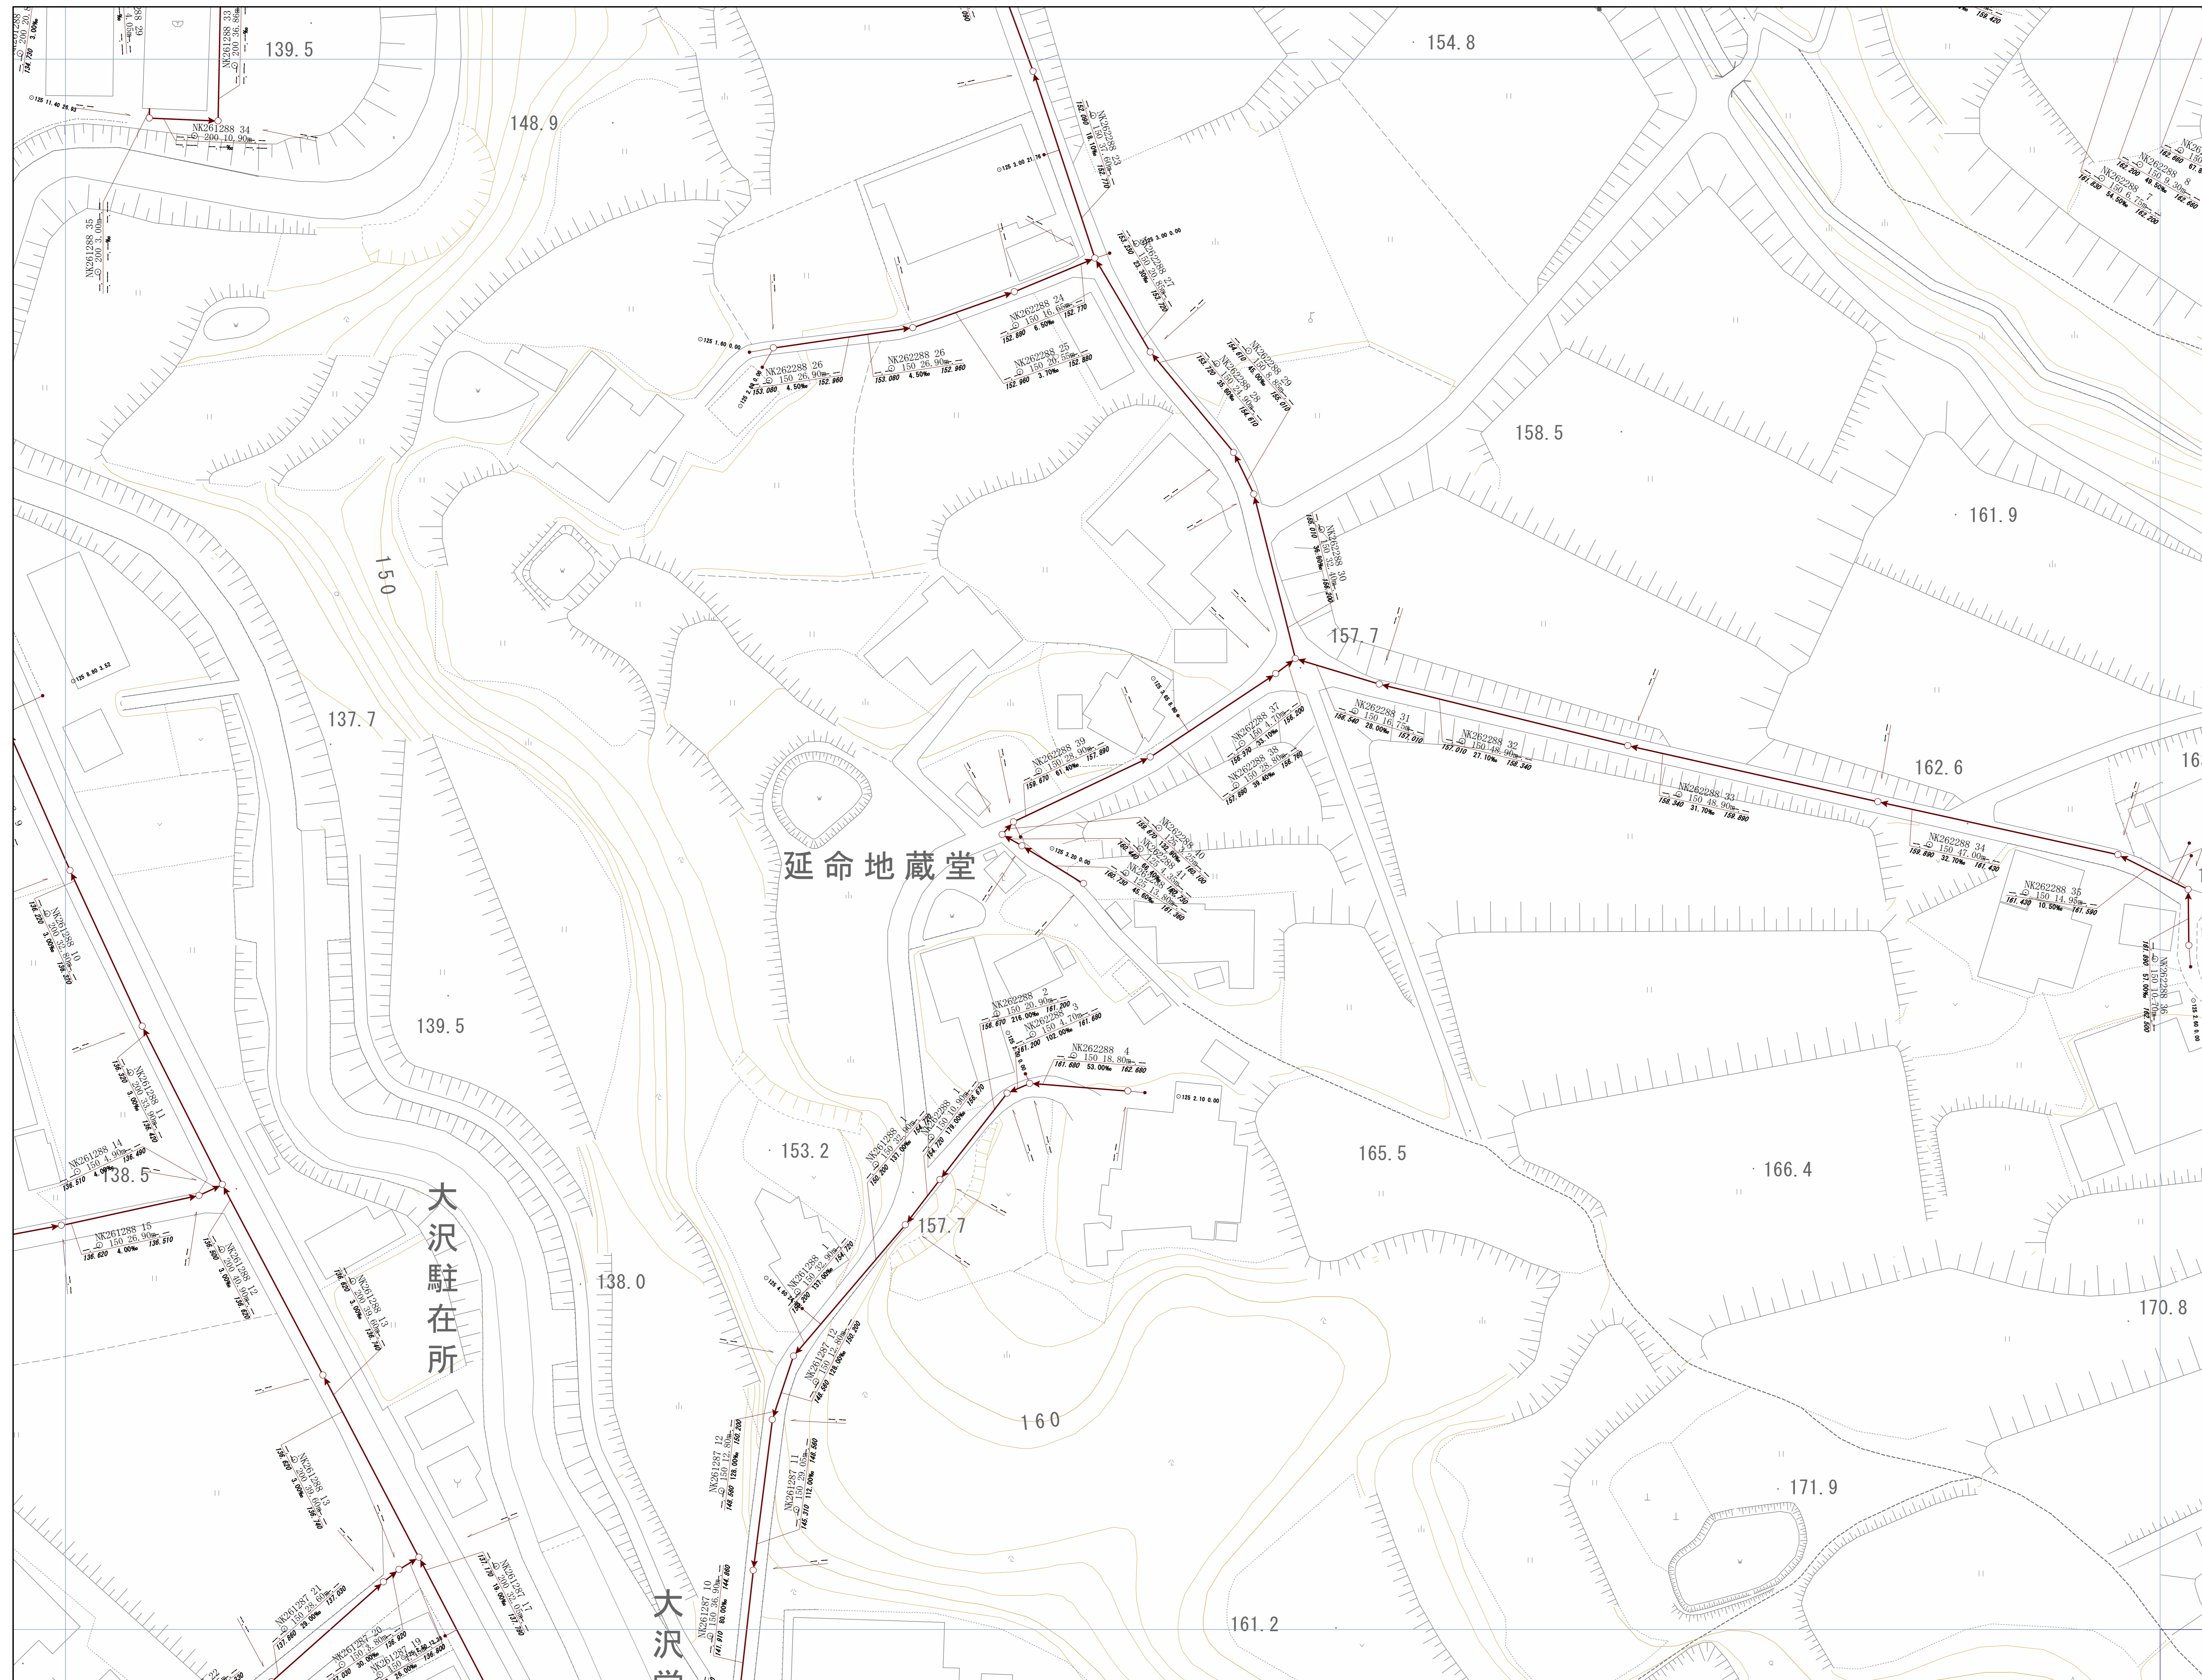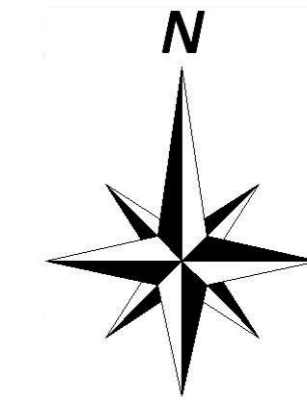


神戸市建設局下水道部


1/500




# 管路施設図

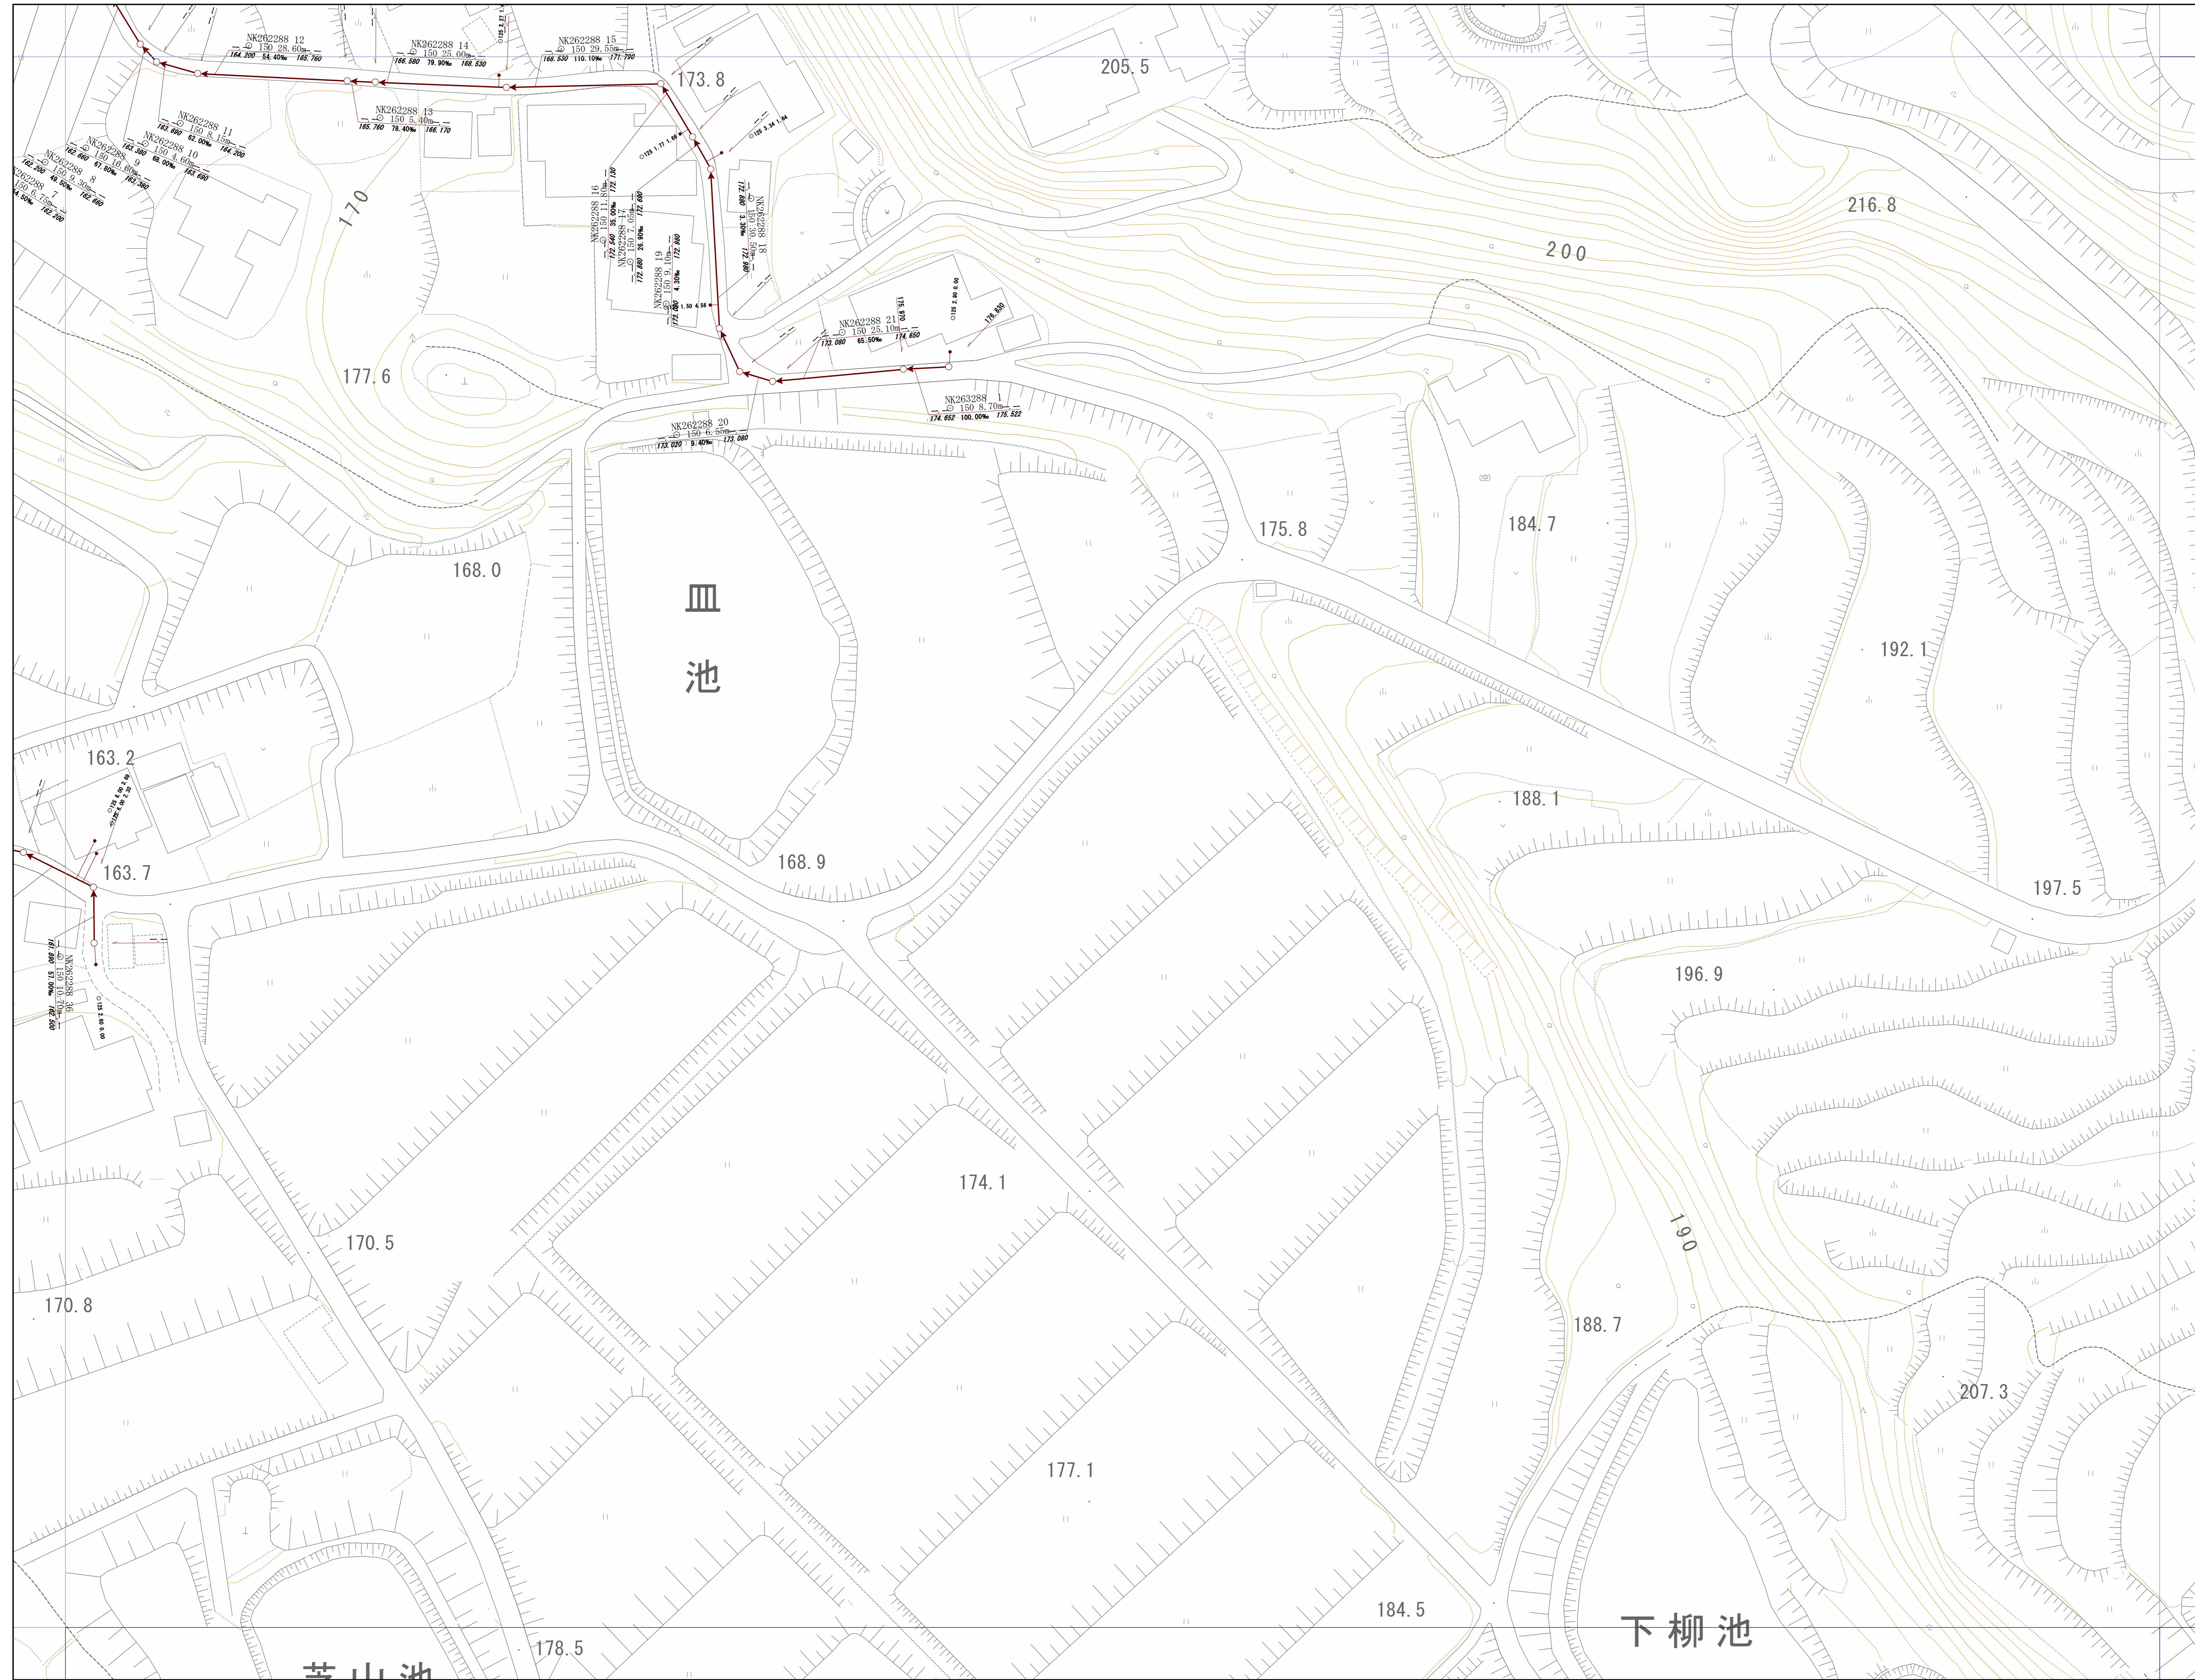

OF2900	OF2901	OF2902
OF2910	OF2911	OF2912
OF2920	OF2921	OF2922


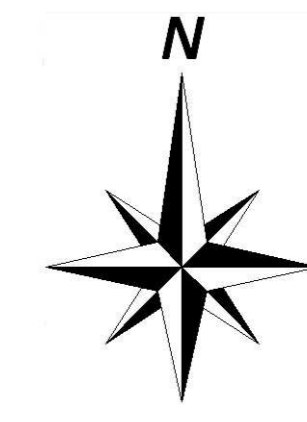


神戸市建設局  
下水道部

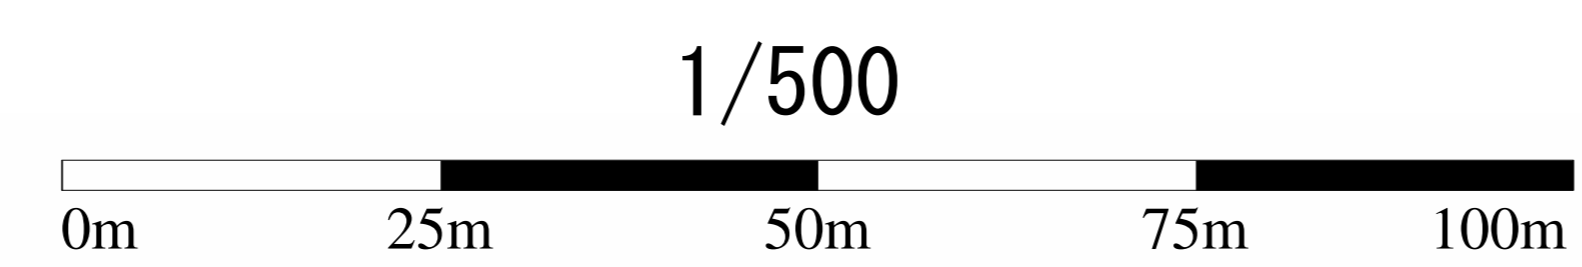

# 管路施設図

OF2819	OF2910	OF2911
OF2829	OF2920	OF2921
OF2839	OF2930	OF2931

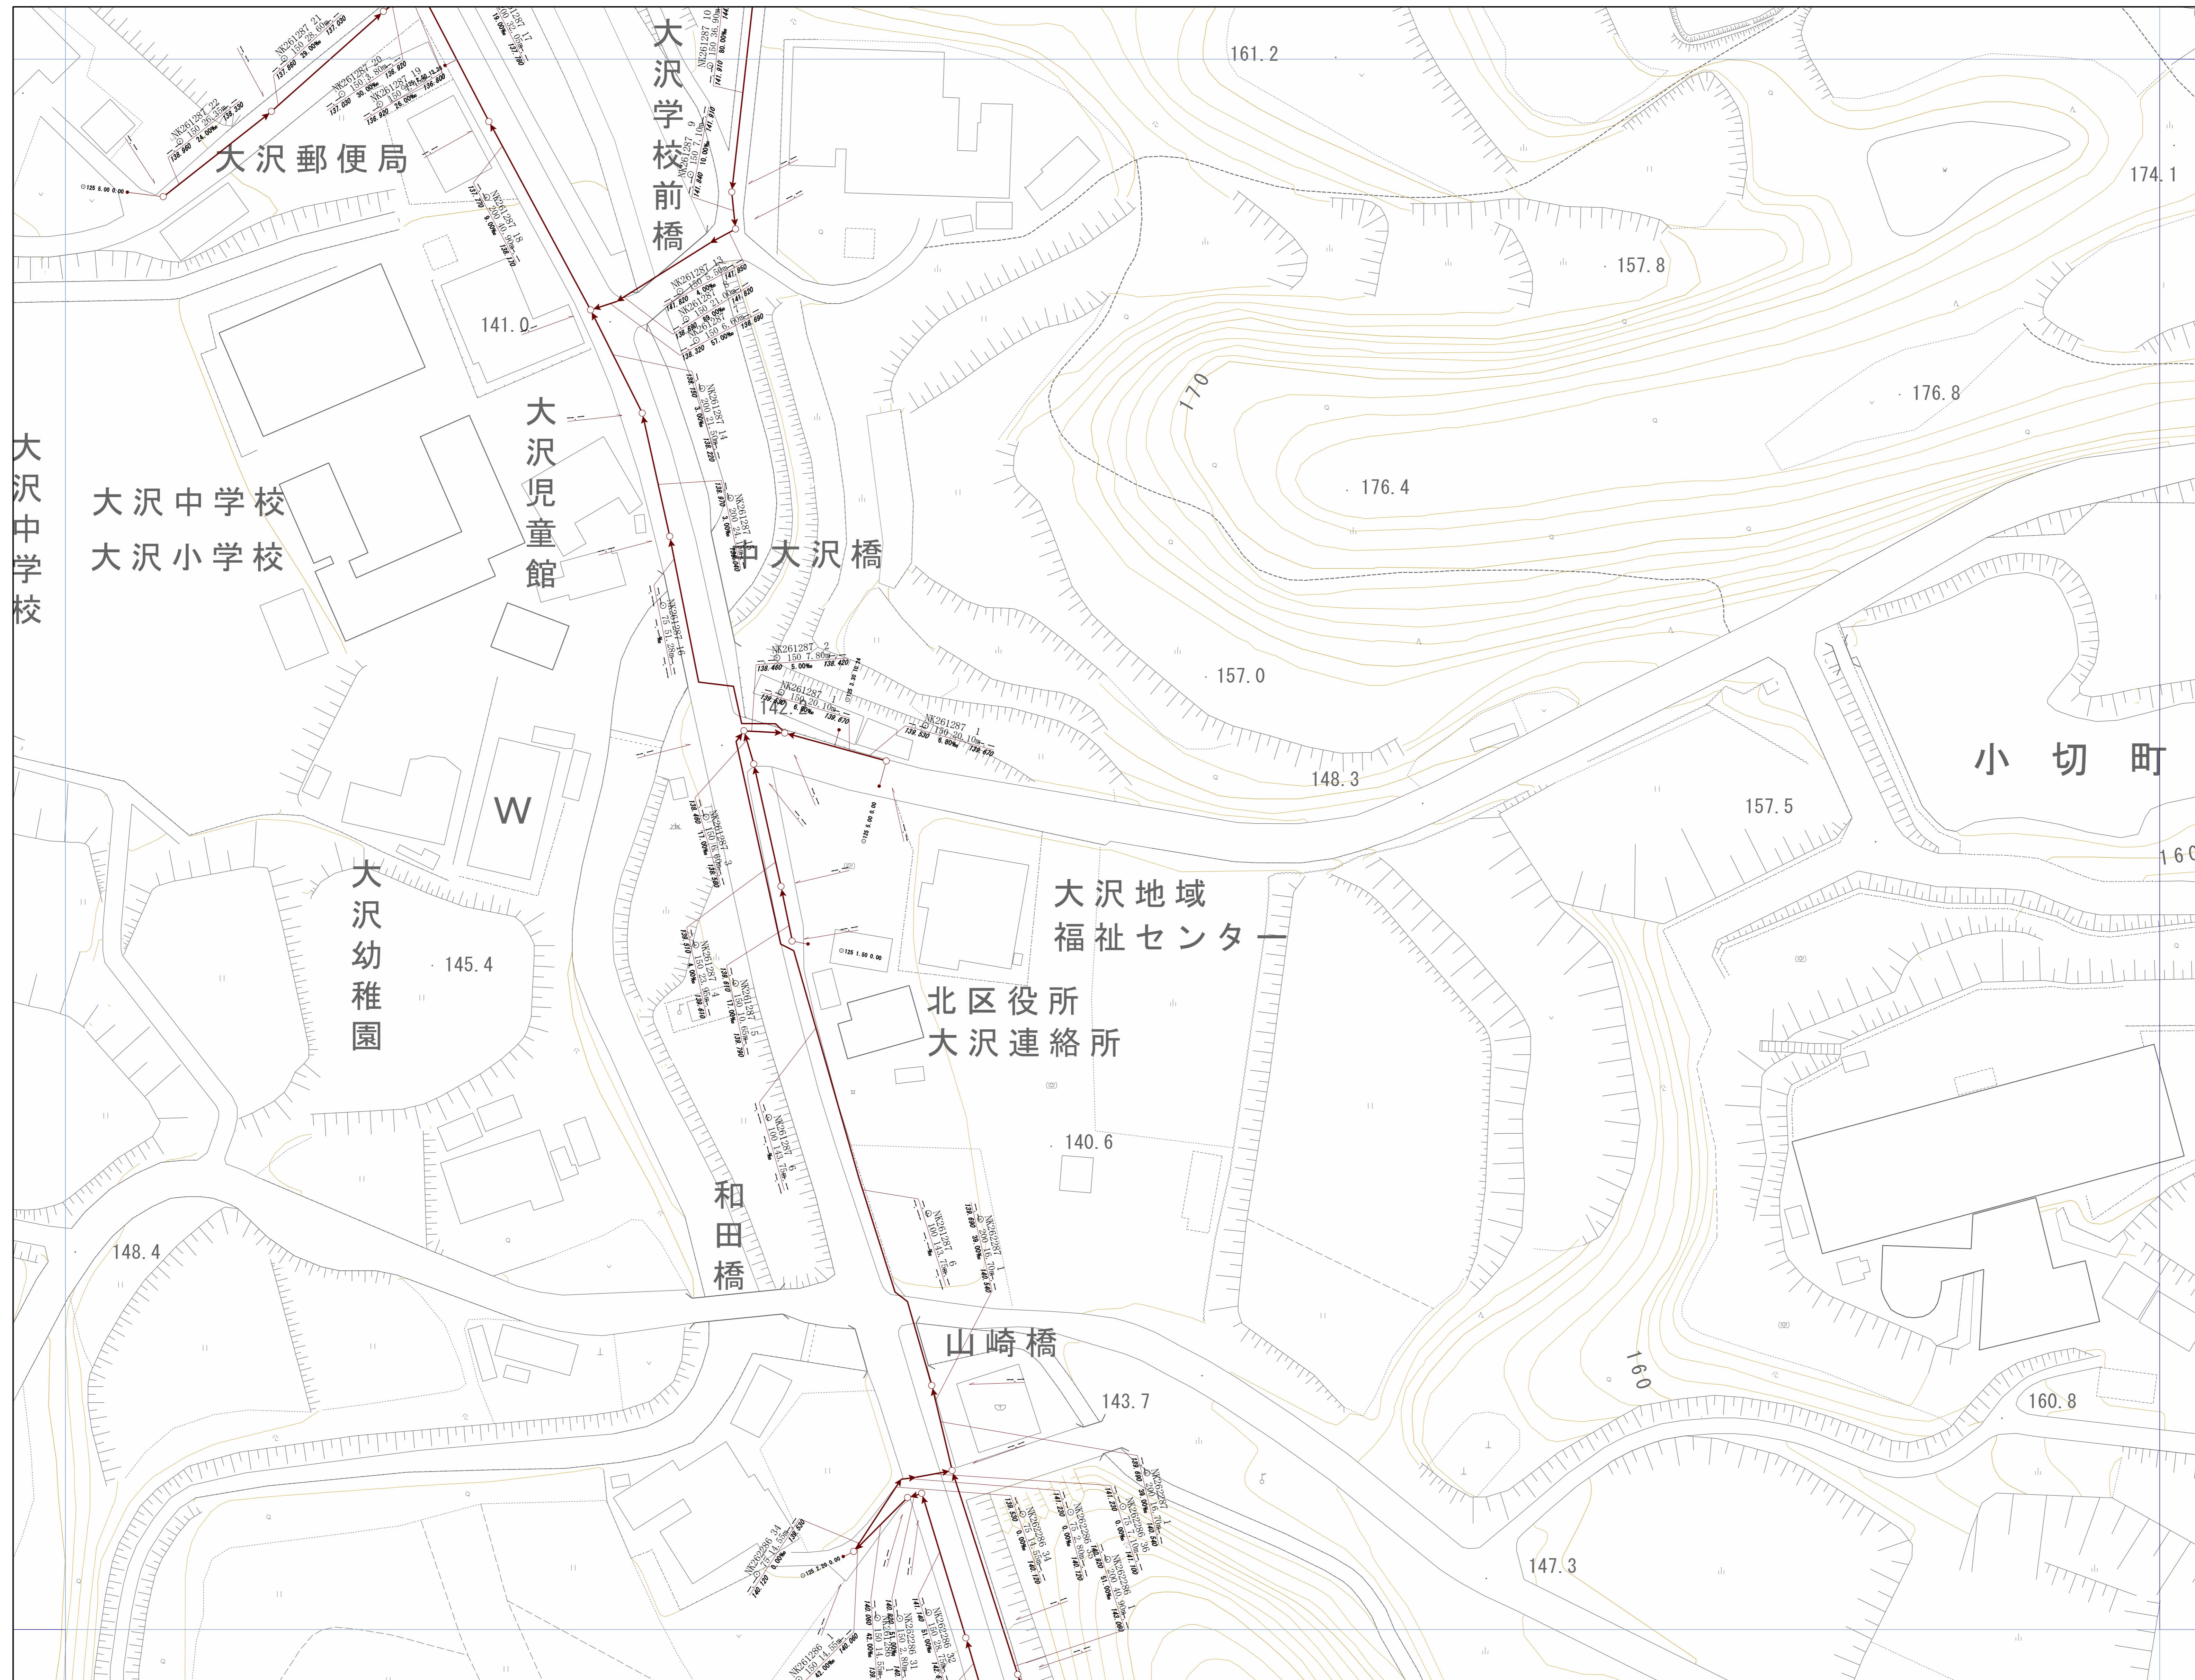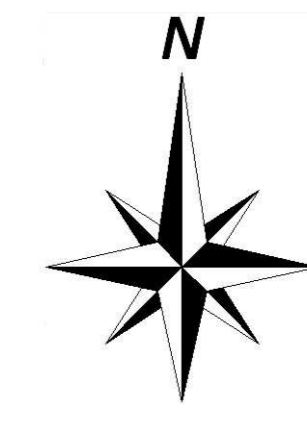

大沢中学校

大沢中学校  
大沢小学校

大沢児童館

大沢学校前橋

中大沢橋

W

大沢幼稚園

大沢地域  
福祉センター

北区役所  
大沢連絡所


和田橋

山崎橋

小切町



神戸市建設局  
下水道部

1/500

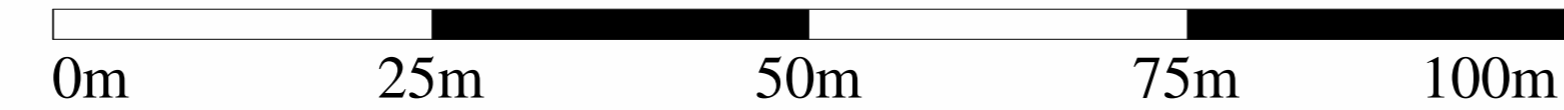


# 管路施設図

OF2829	OF2920	OF2921
OF2839	OF2930	OF2931
OF2849	OF2940	OF2941

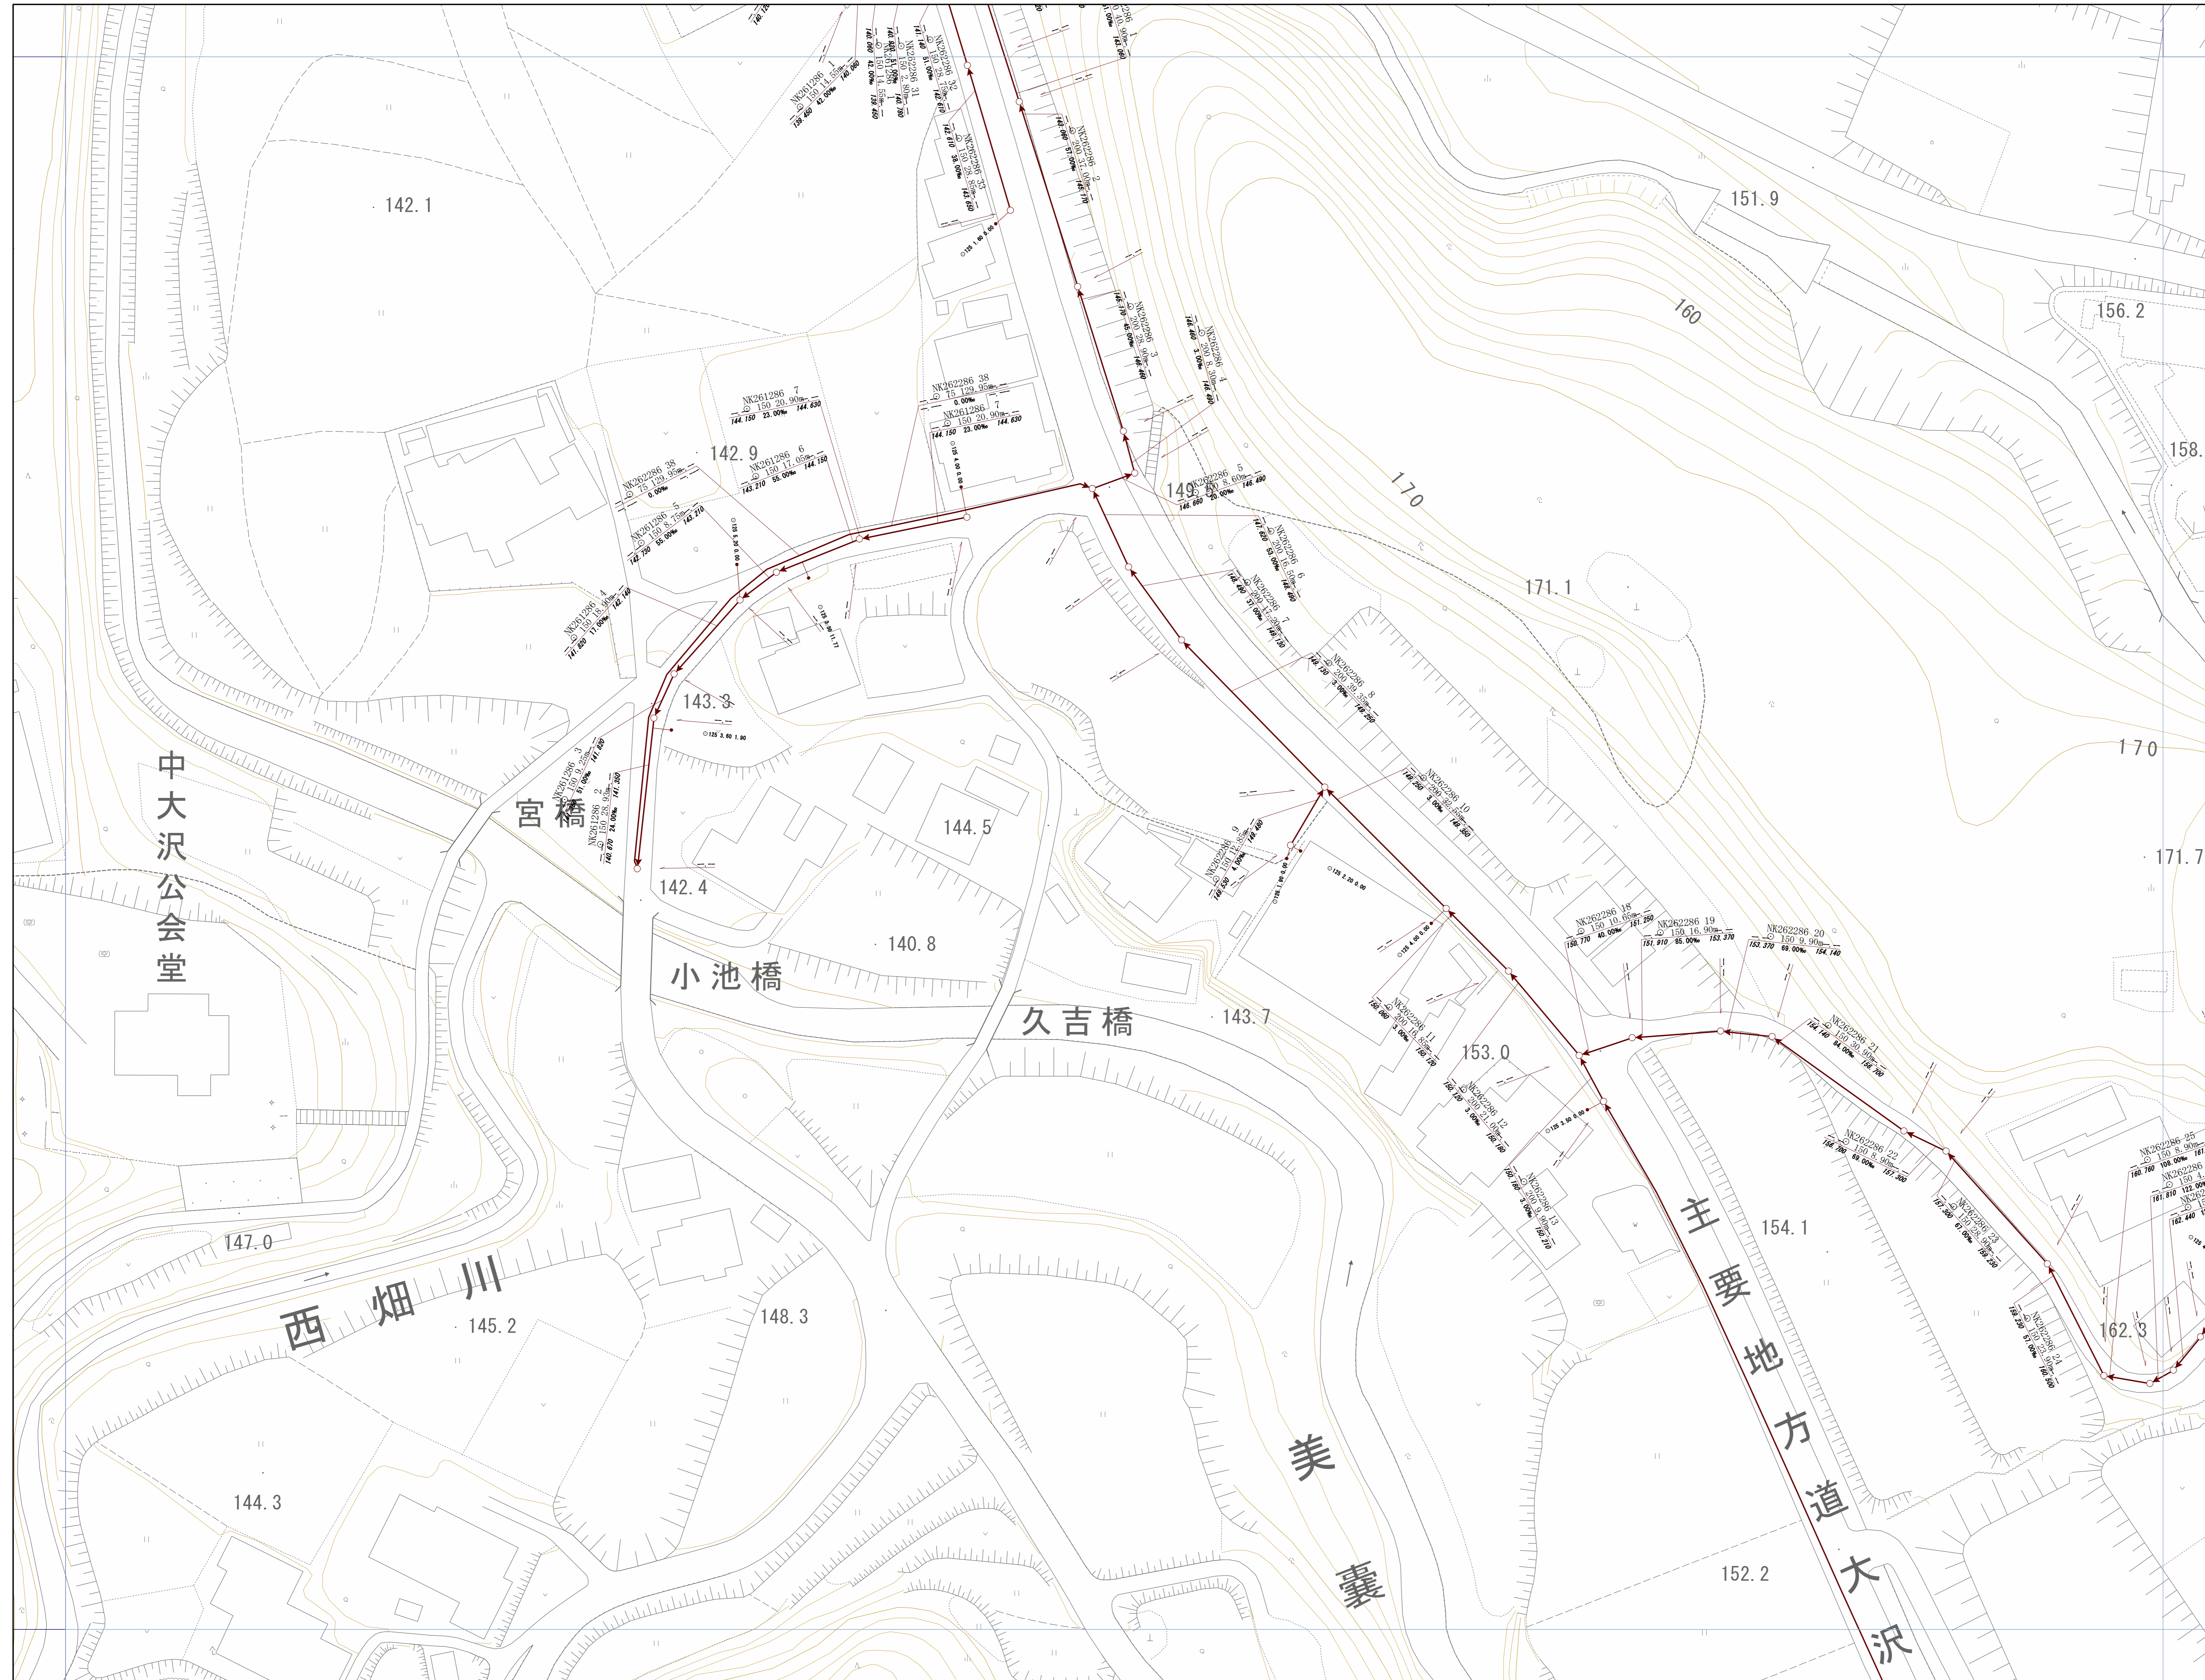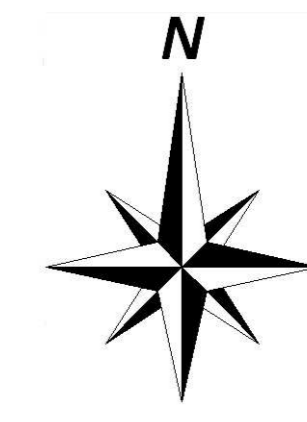

神戸市建設局下水道部


1/500

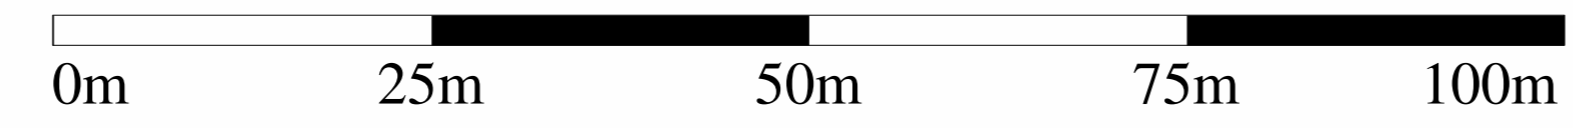

# 管路施設図




OF2920	OF2921	OF2922
OF2930	OF2931	OF2932
OF2940	OF2941	OF2942

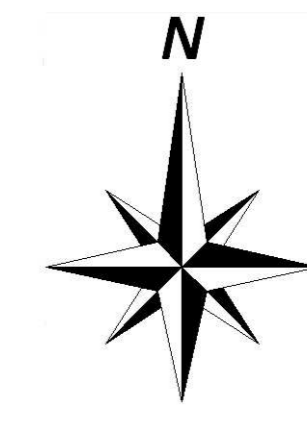


大沢町中大


神戸市建設局下水道部

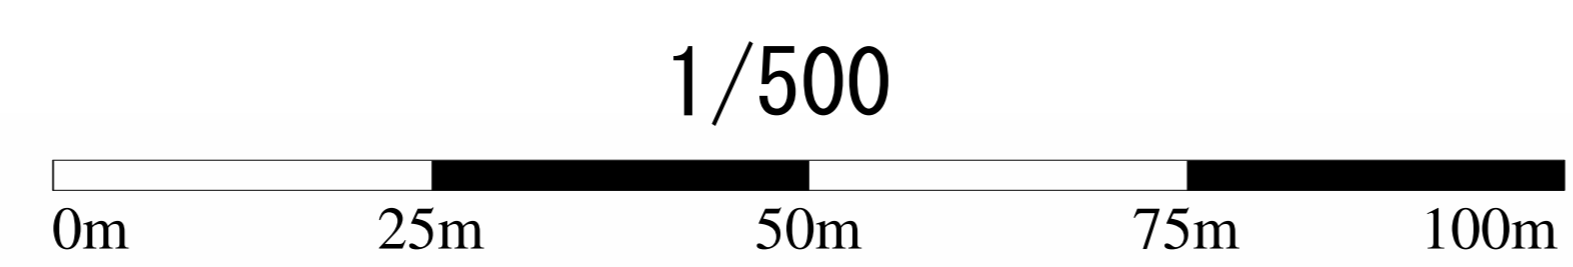


# 管路施設図

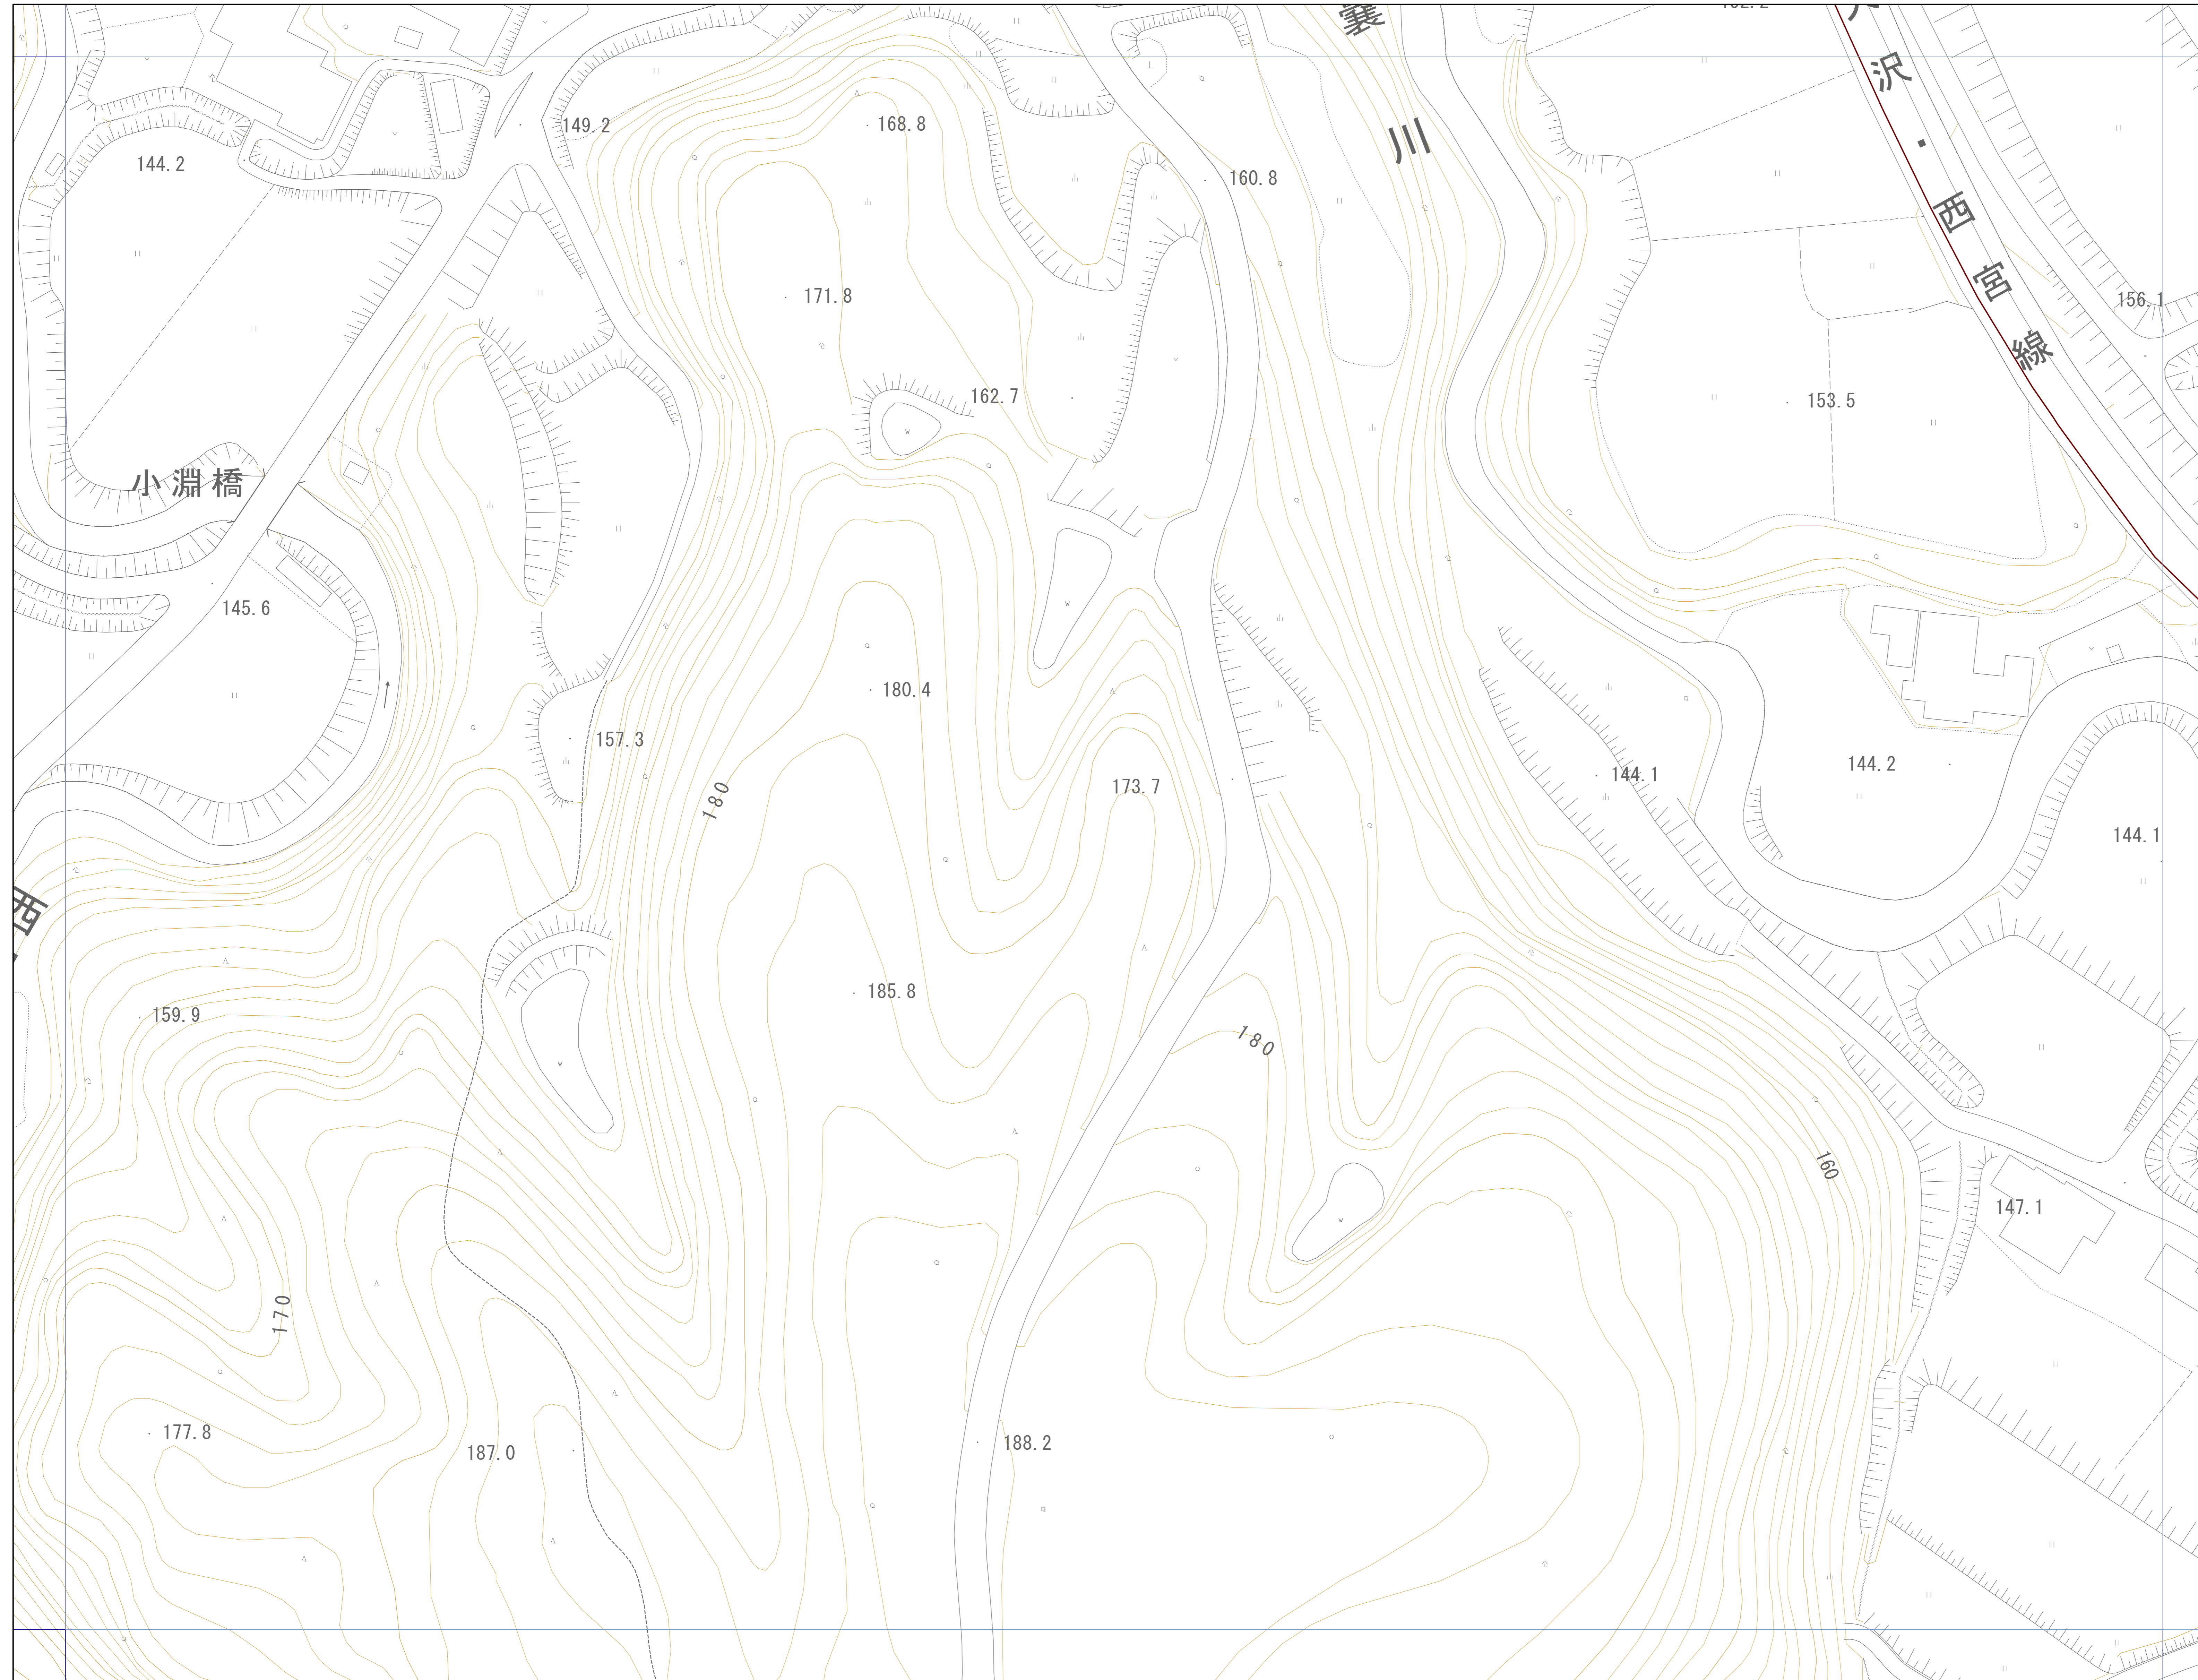

OF2839	OF2930	OF2931
OF2849	OF2940	OF2941
OF2859	OF2950	OF2951


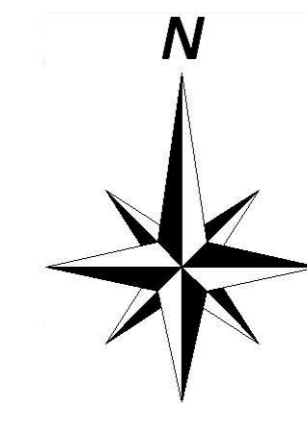


神戸市建設局  
下水道部

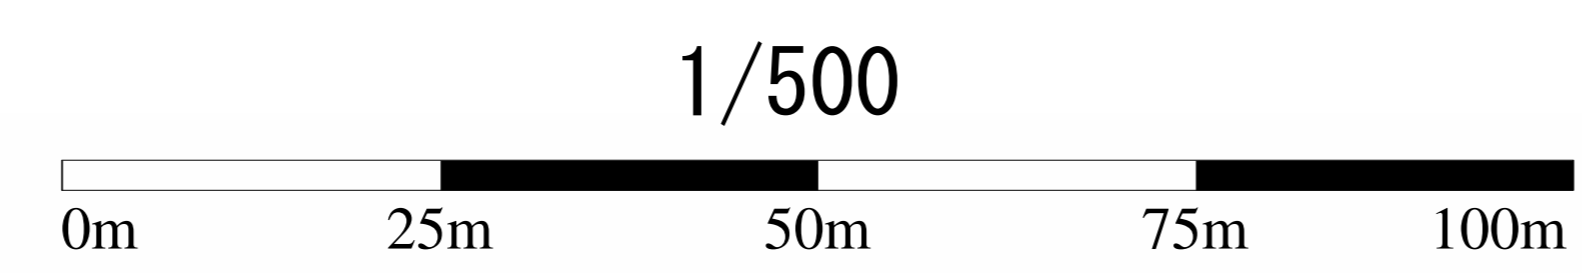


# 管路施設図


OF2930	OF2931	OF2932
OF2940	OF2941	OF2942
OF2950	OF2951	OF2952

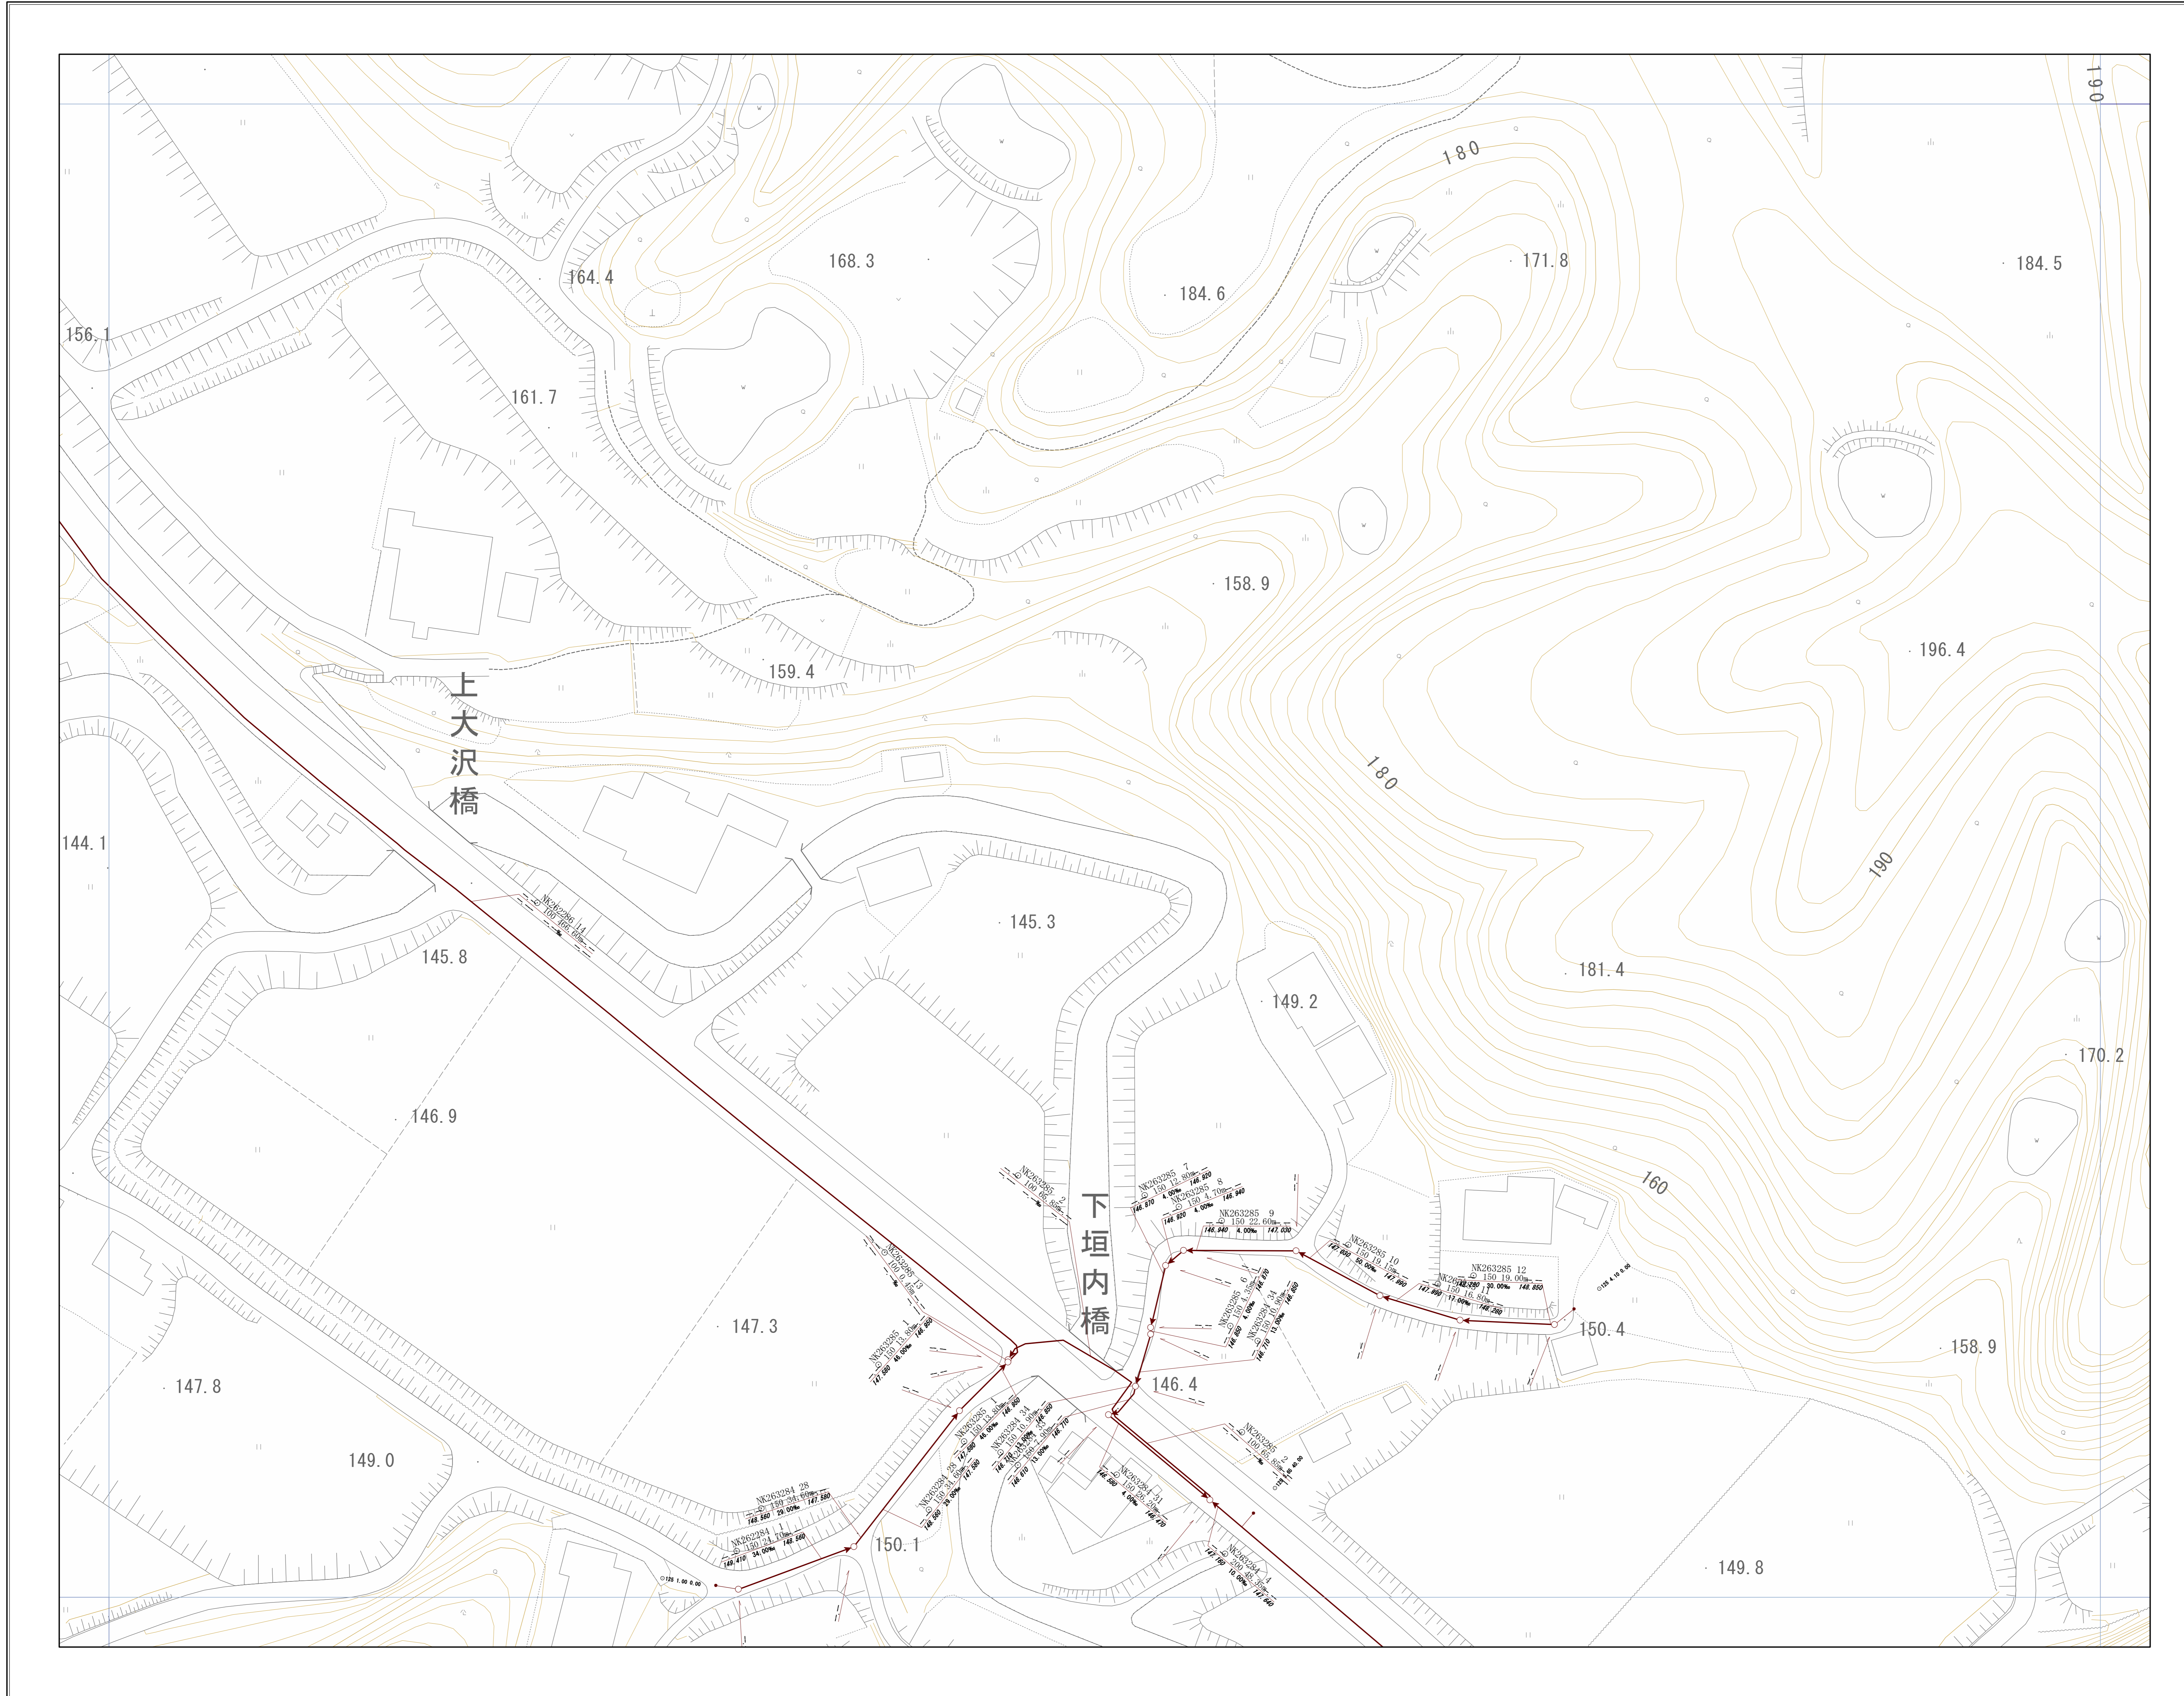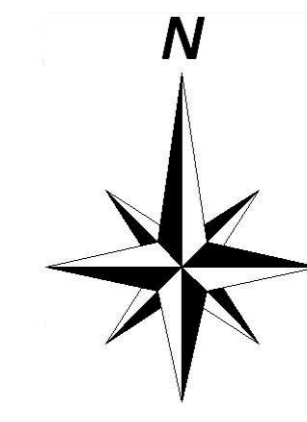


神戸市建設局下水道部

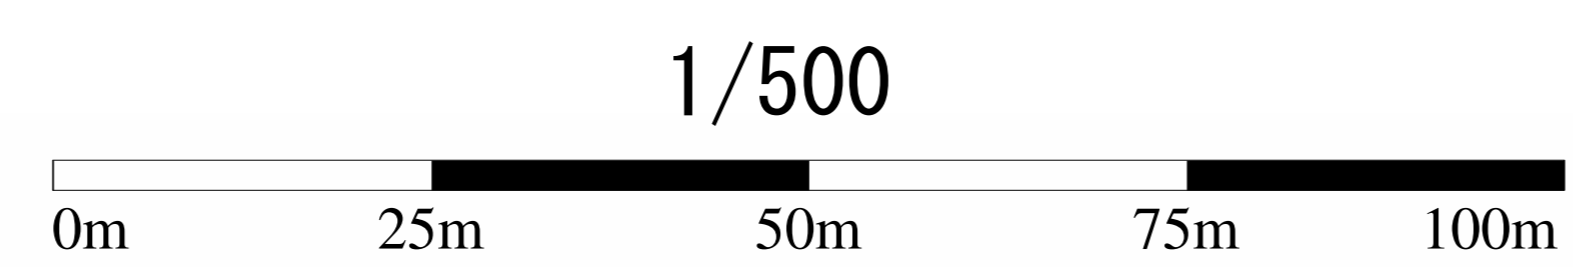


# 管路施設図

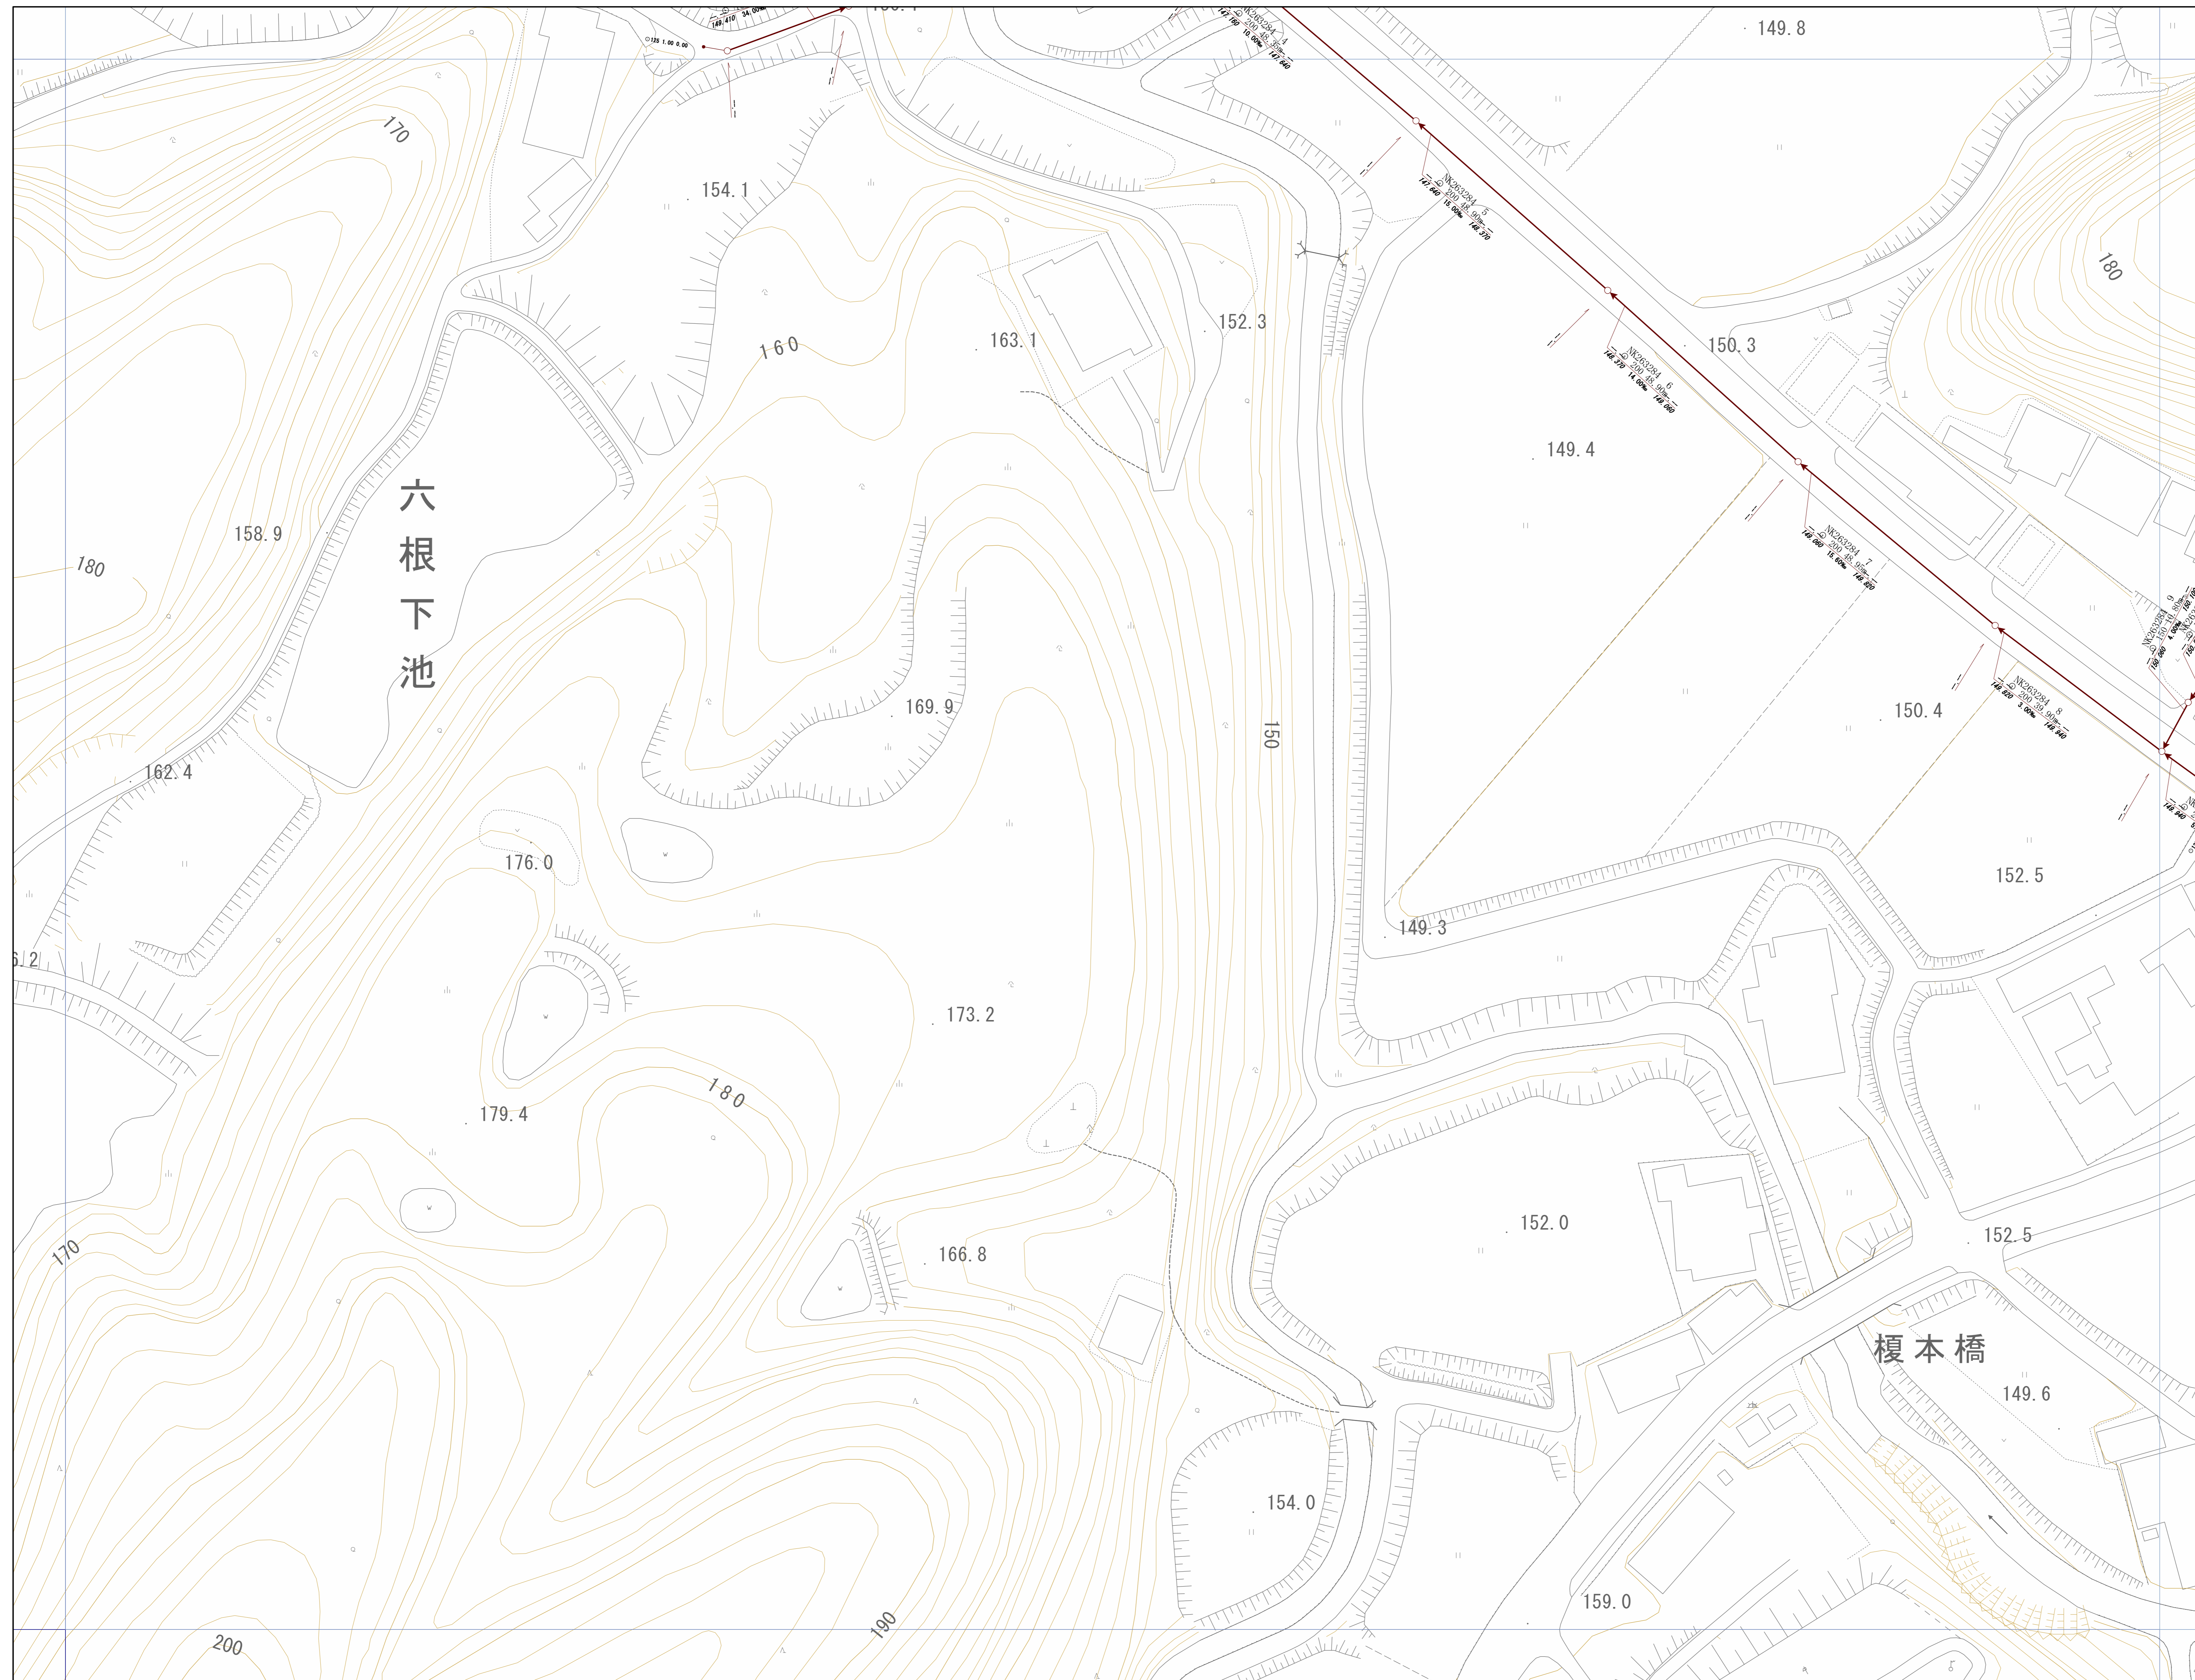

OF2940	OF2941	OF2942
OF2950	OF2951	OF2952
OF2960	OF2961	OF2962

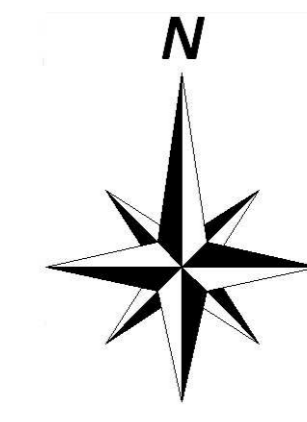



神戸市建設局下水道部

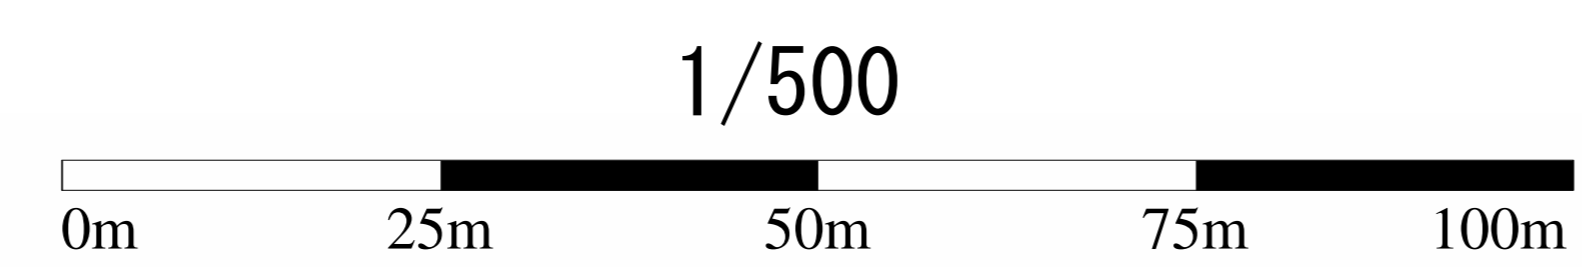




# 管路施設図

OF2941	OF2942	OF2943
OF2951	OF2952	OF2953
OF2961	OF2962	OF2963

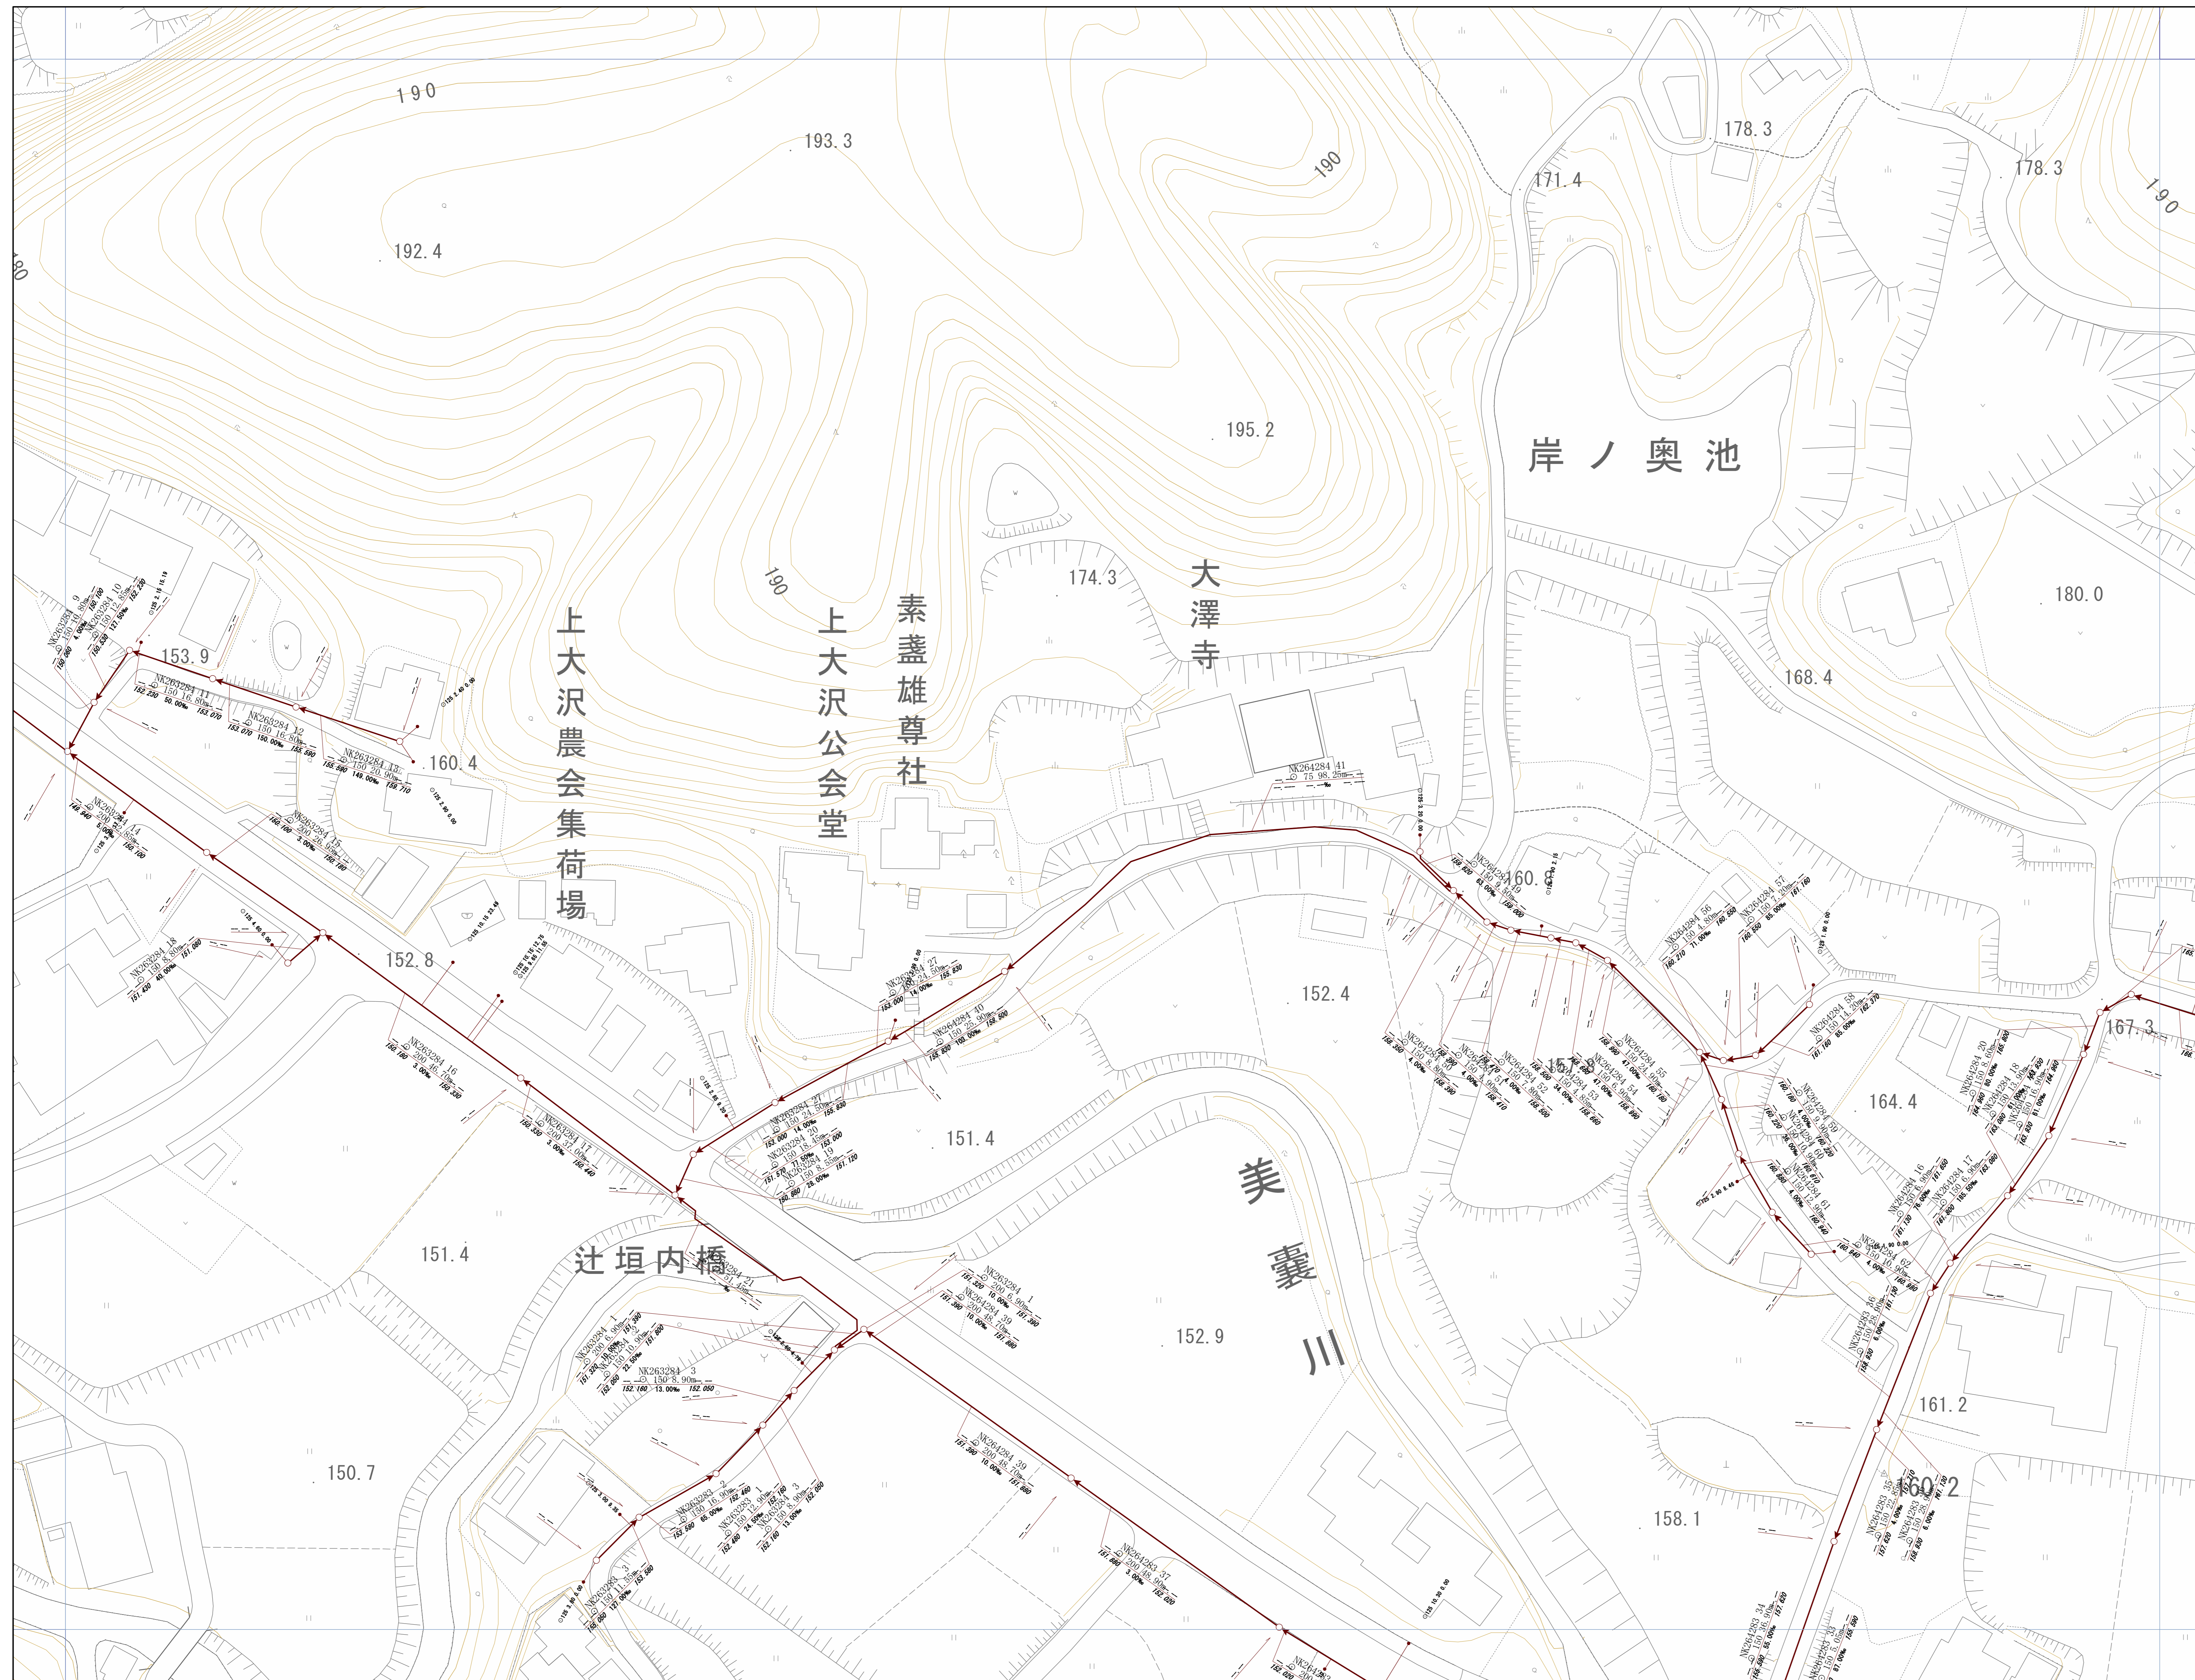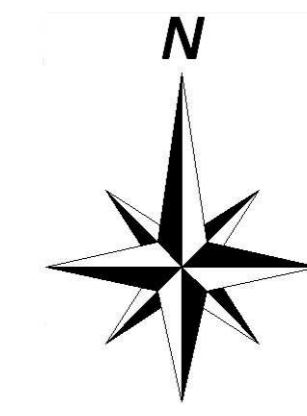



神戸市建設局  
下水道部

1/500

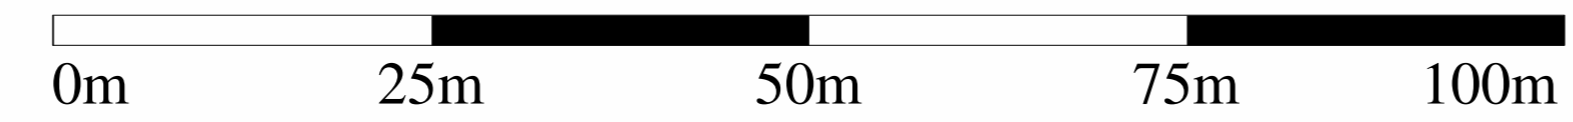


# 管路施設図

OF2942	OF2943	OF2944
OF2952	OF2953	OF2954
OF2962	OF2963	OF2964

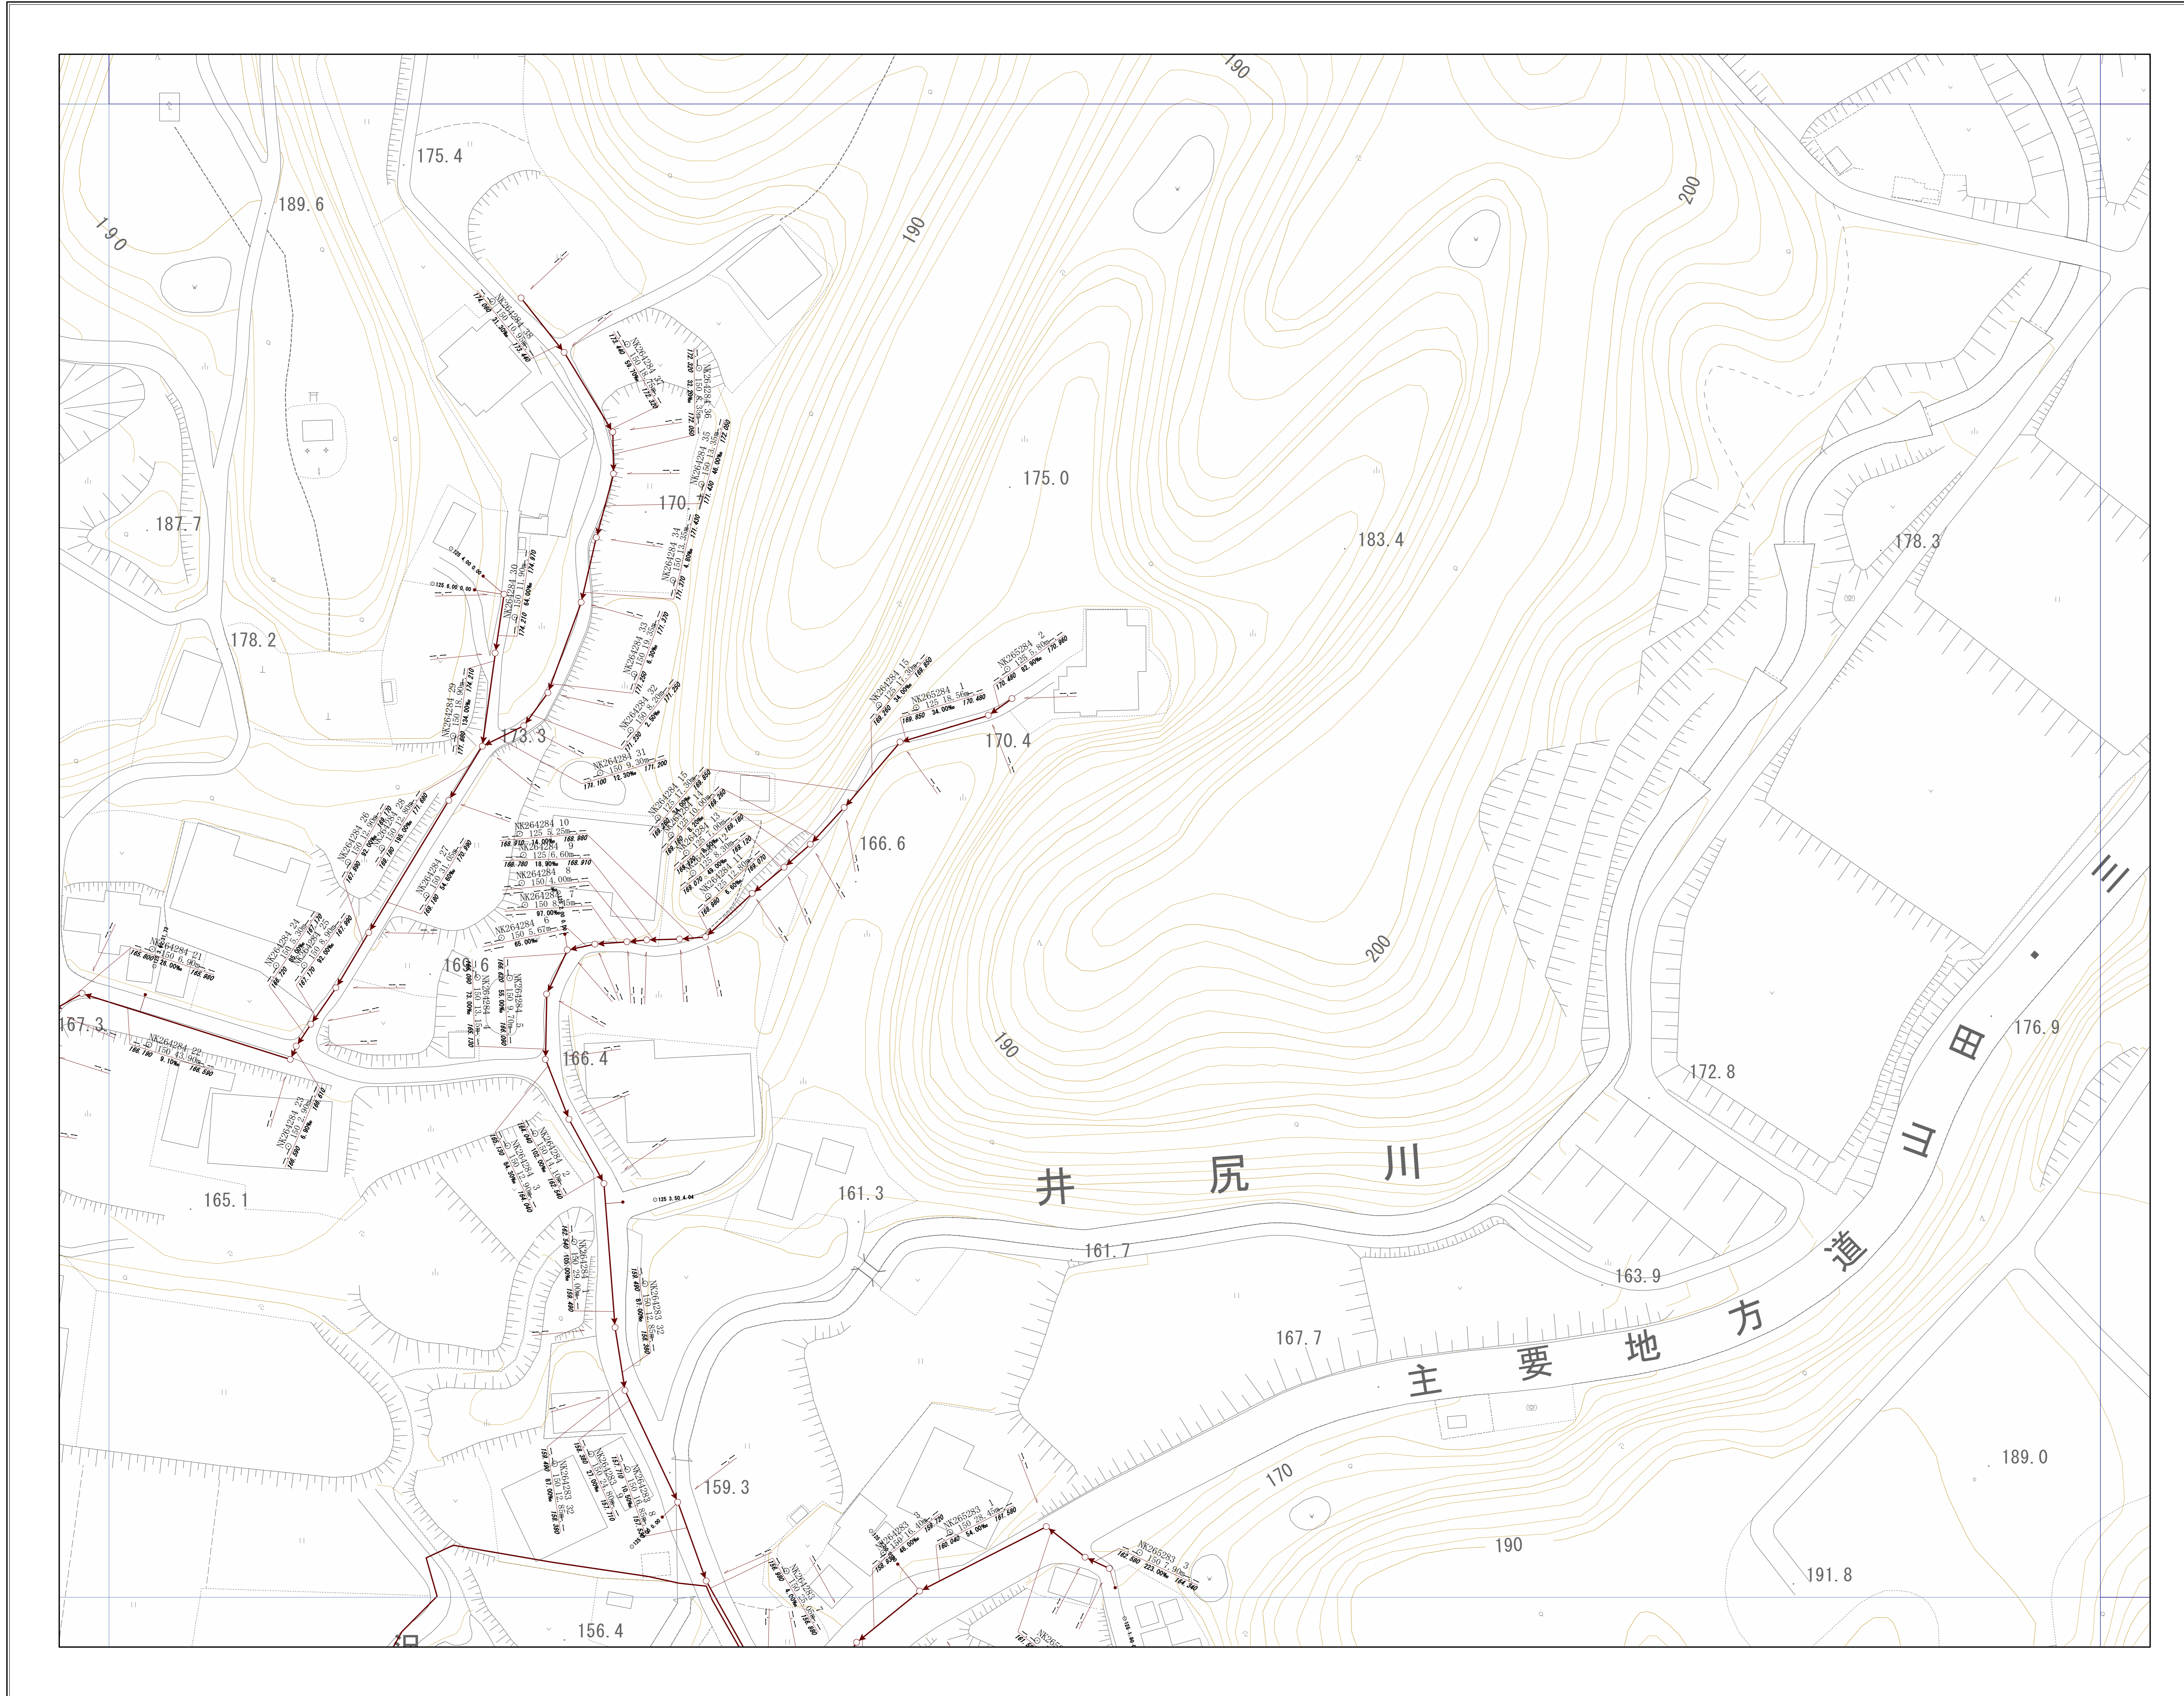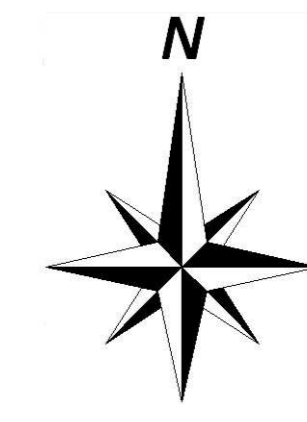

神戸市建設局下水道部


1/500

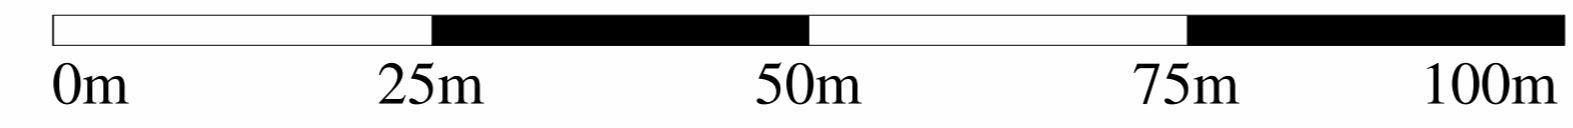


# 管路施設図




OF2951	OF2952	OF2953
OF2961	OF2962	OF2963
OF2971	OF2972	OF2973

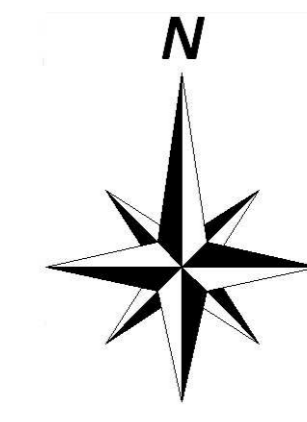


神戸市建設局  
下水道部

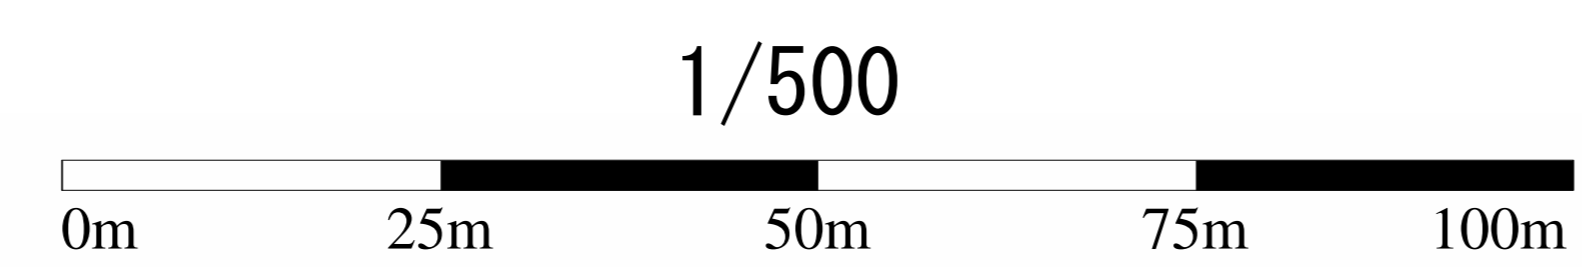

# 管路施設図

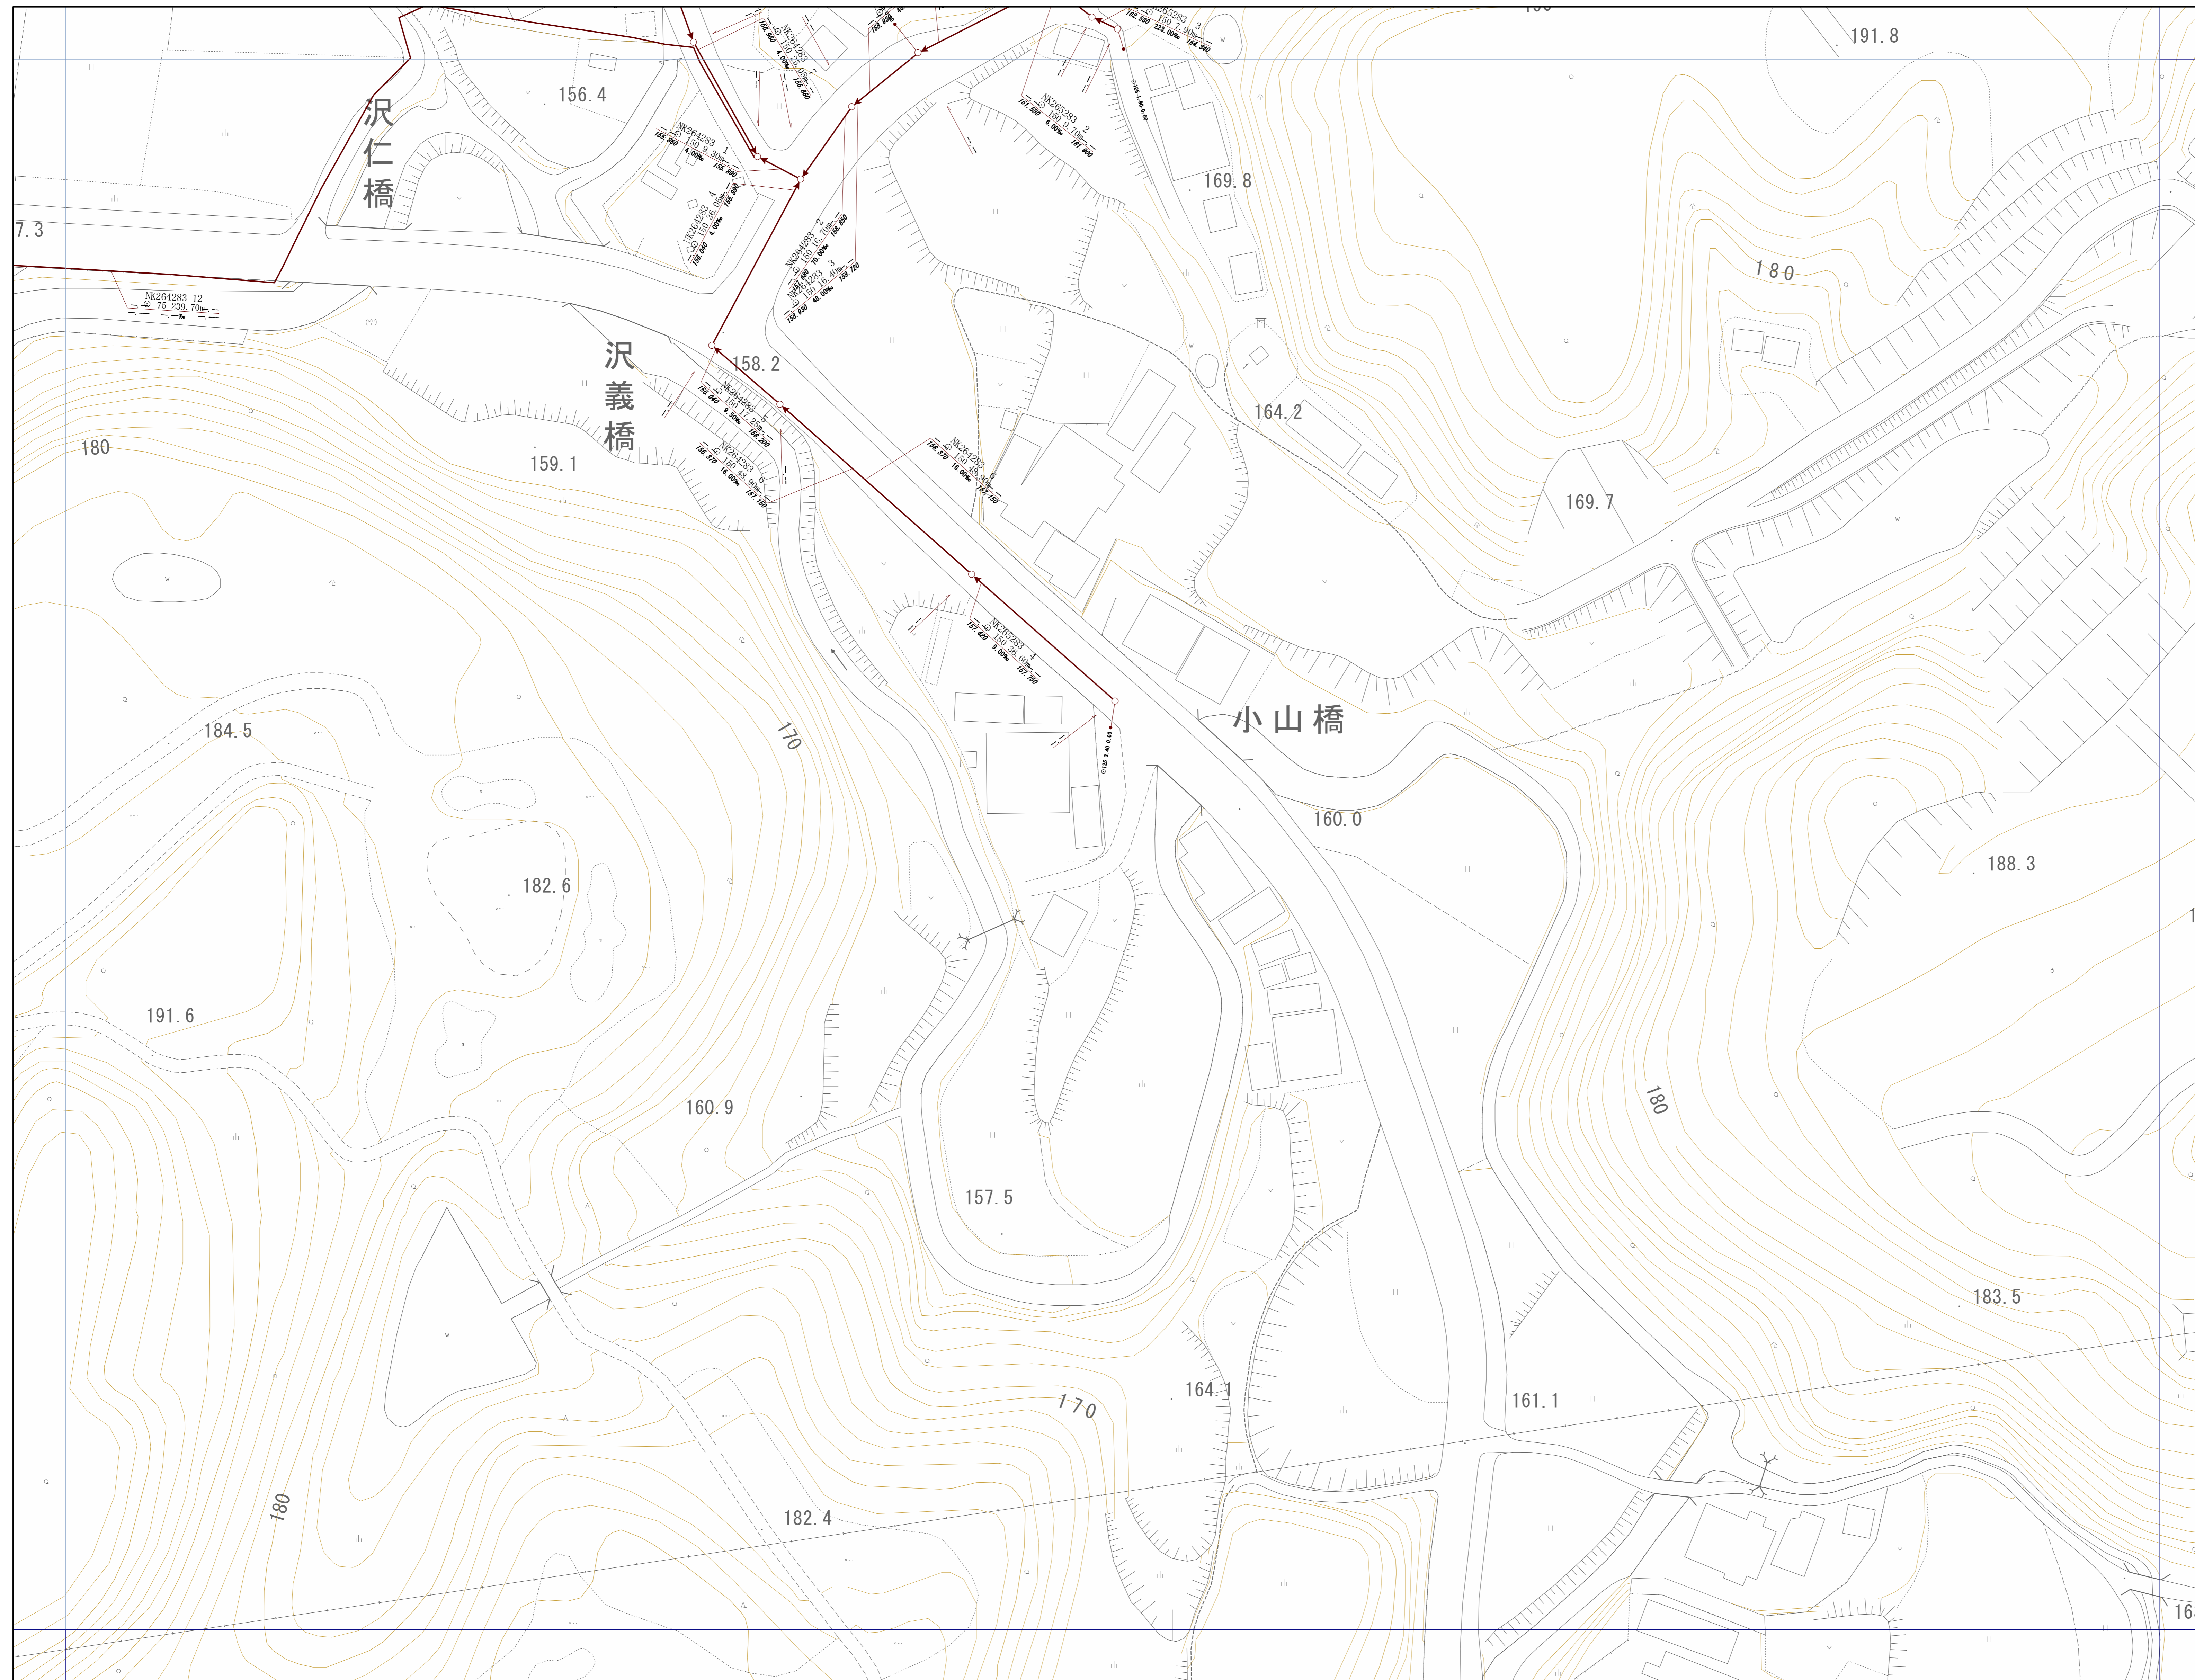

OF2952	OF2953	OF2954
OF2962	OF2963	OF2964
OF2972	OF2973	OF2974

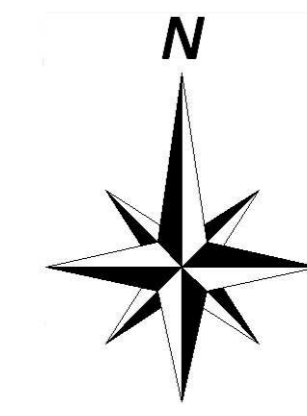

神戸市建設局  
下水道部

1/500

0m 25m 50m 75m 100m