


# 管路施設図

OF5496	OF5497	OF5498
OF6406	OF6407	OF6408
OF6416	OF6417	OF6418


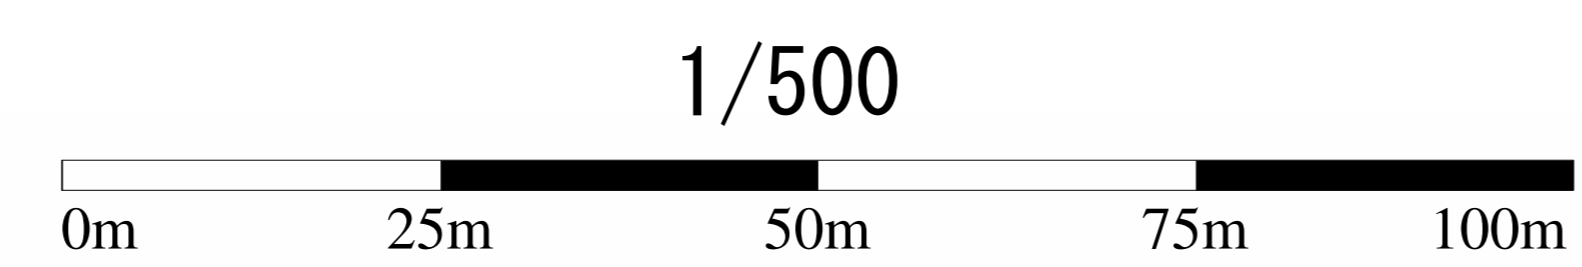


神戸市建設局  
下水道部



# 管路施設図



OF5497	OF5498	OF5499
OF6407	OF6408	OF6409
OF6417	OF6418	OF6419

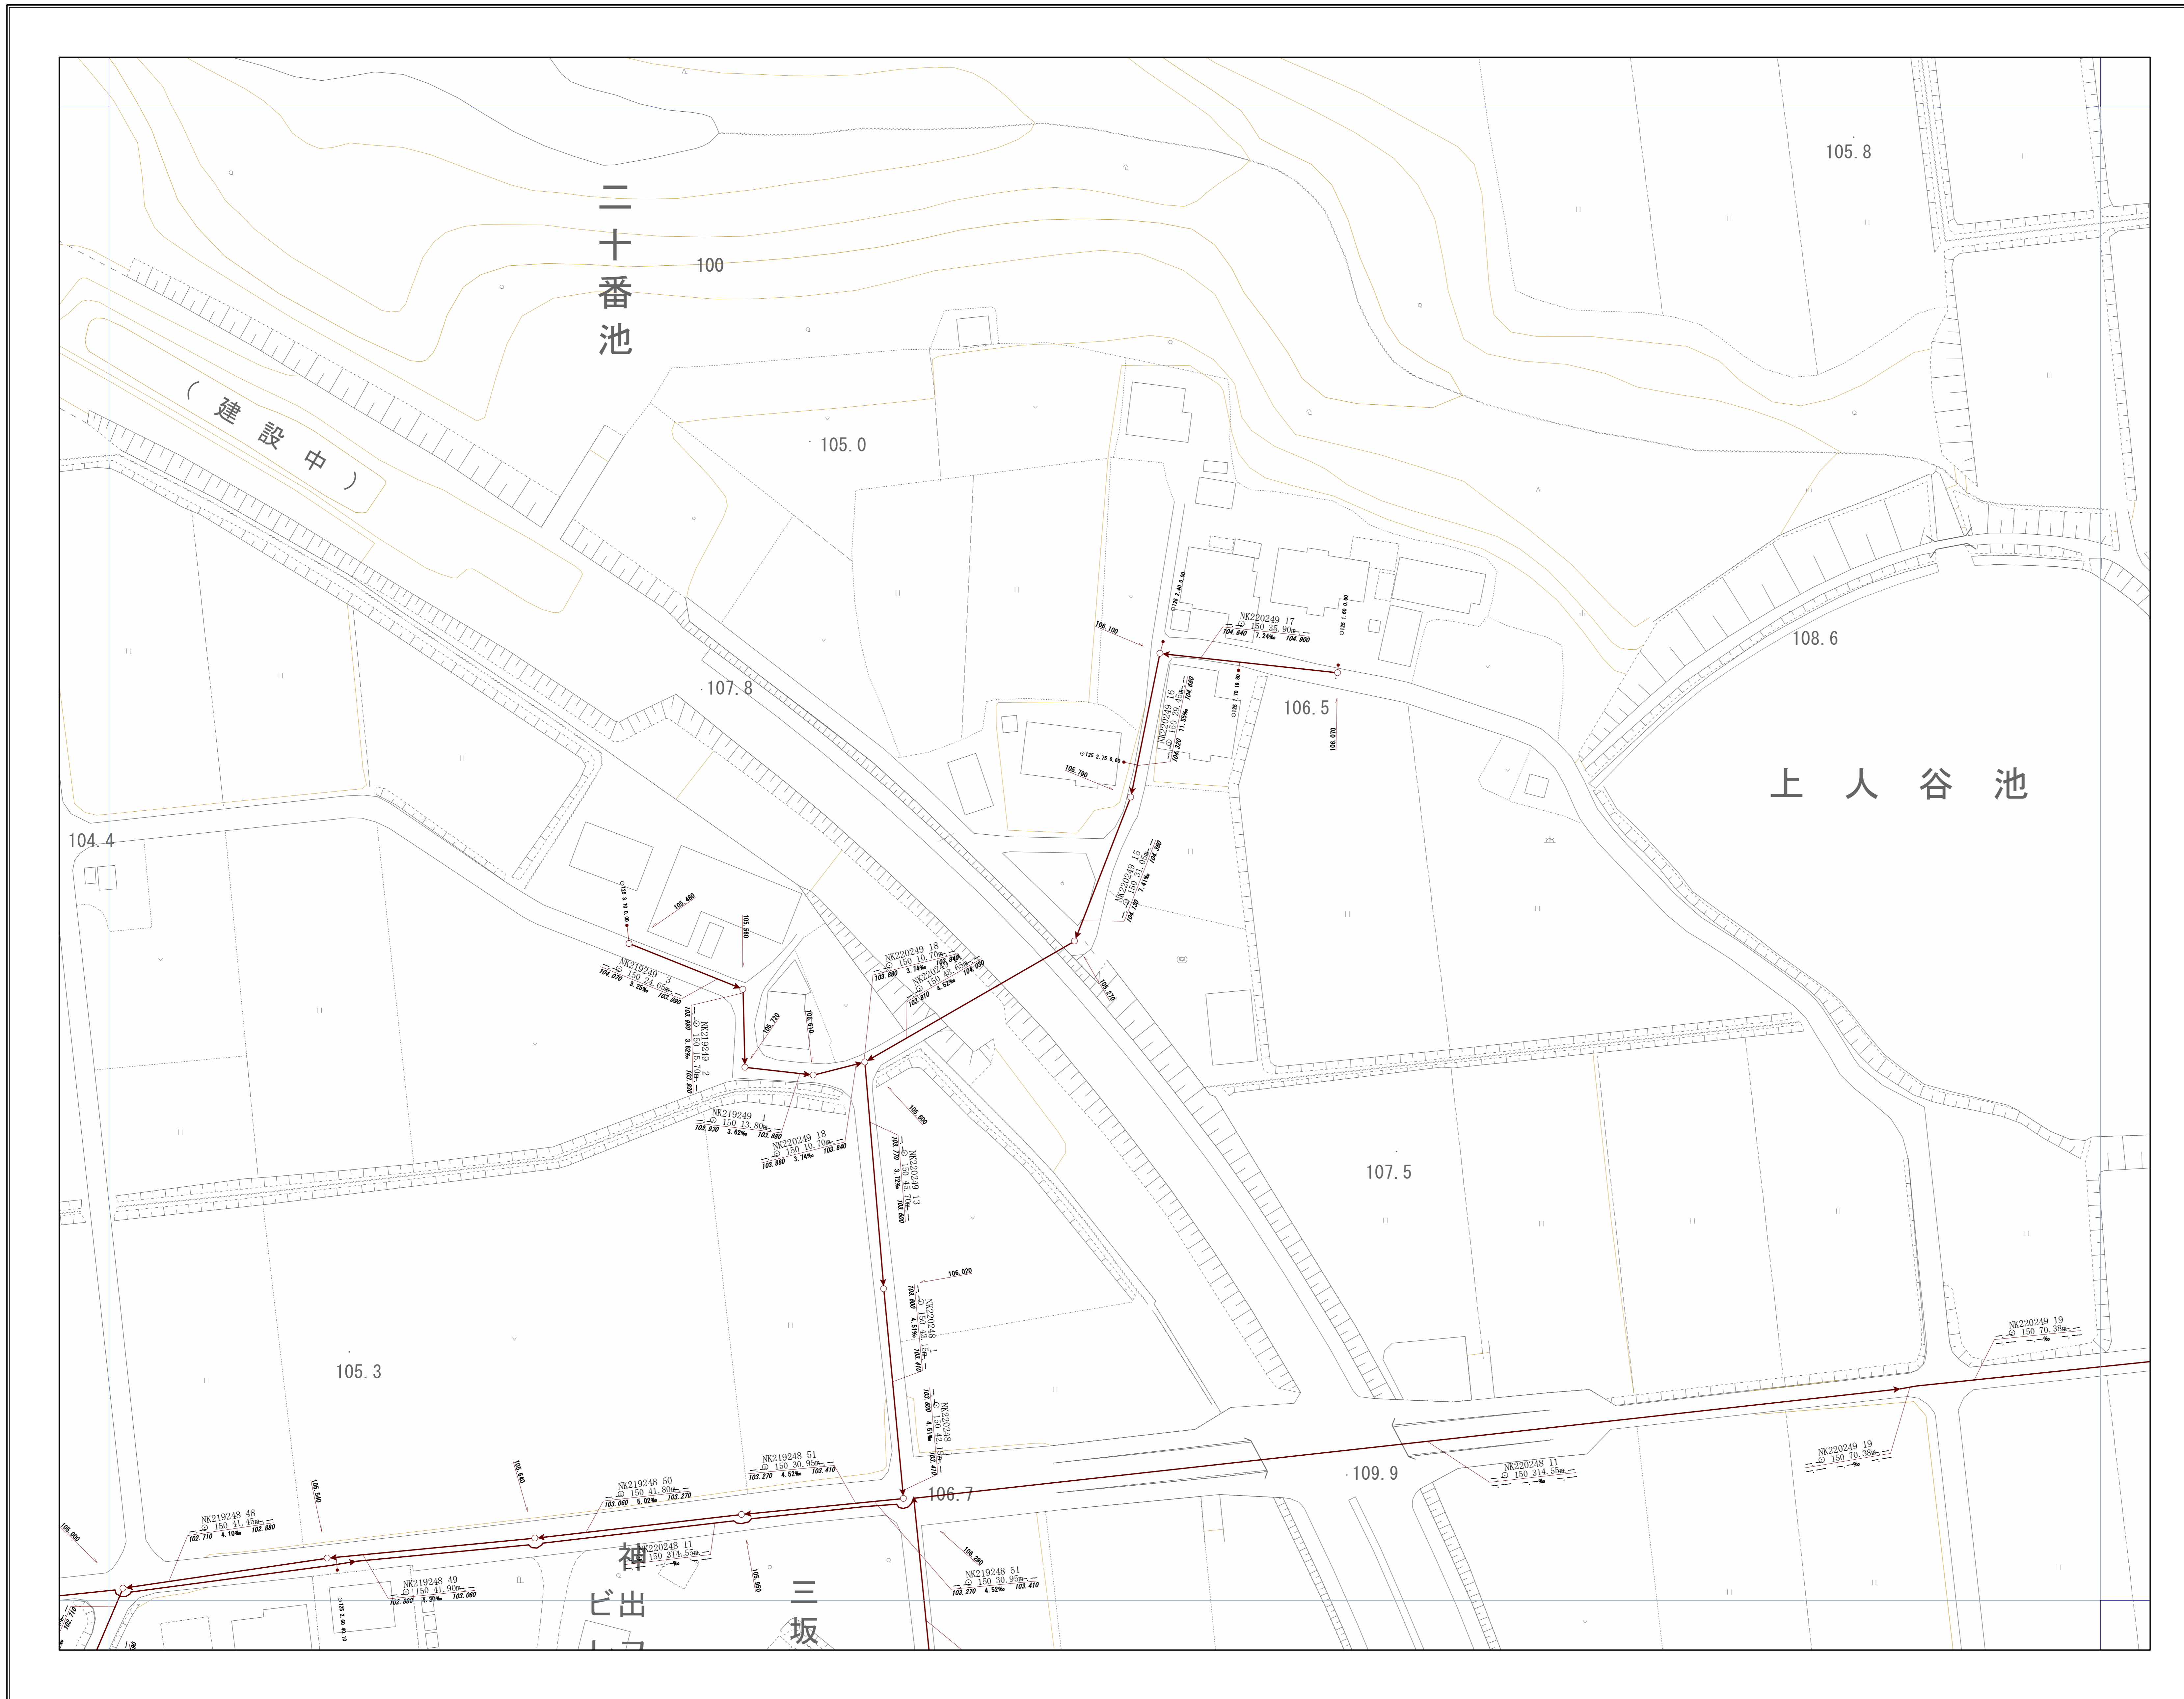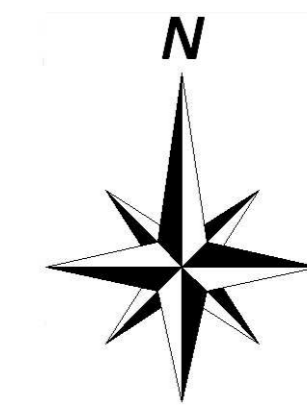

神戸市建設局下水道部

# 管路施設図

OF5498	OF5499	OF5590
OF6408	OF6409	OF6500
OF6418	OF6419	OF6510

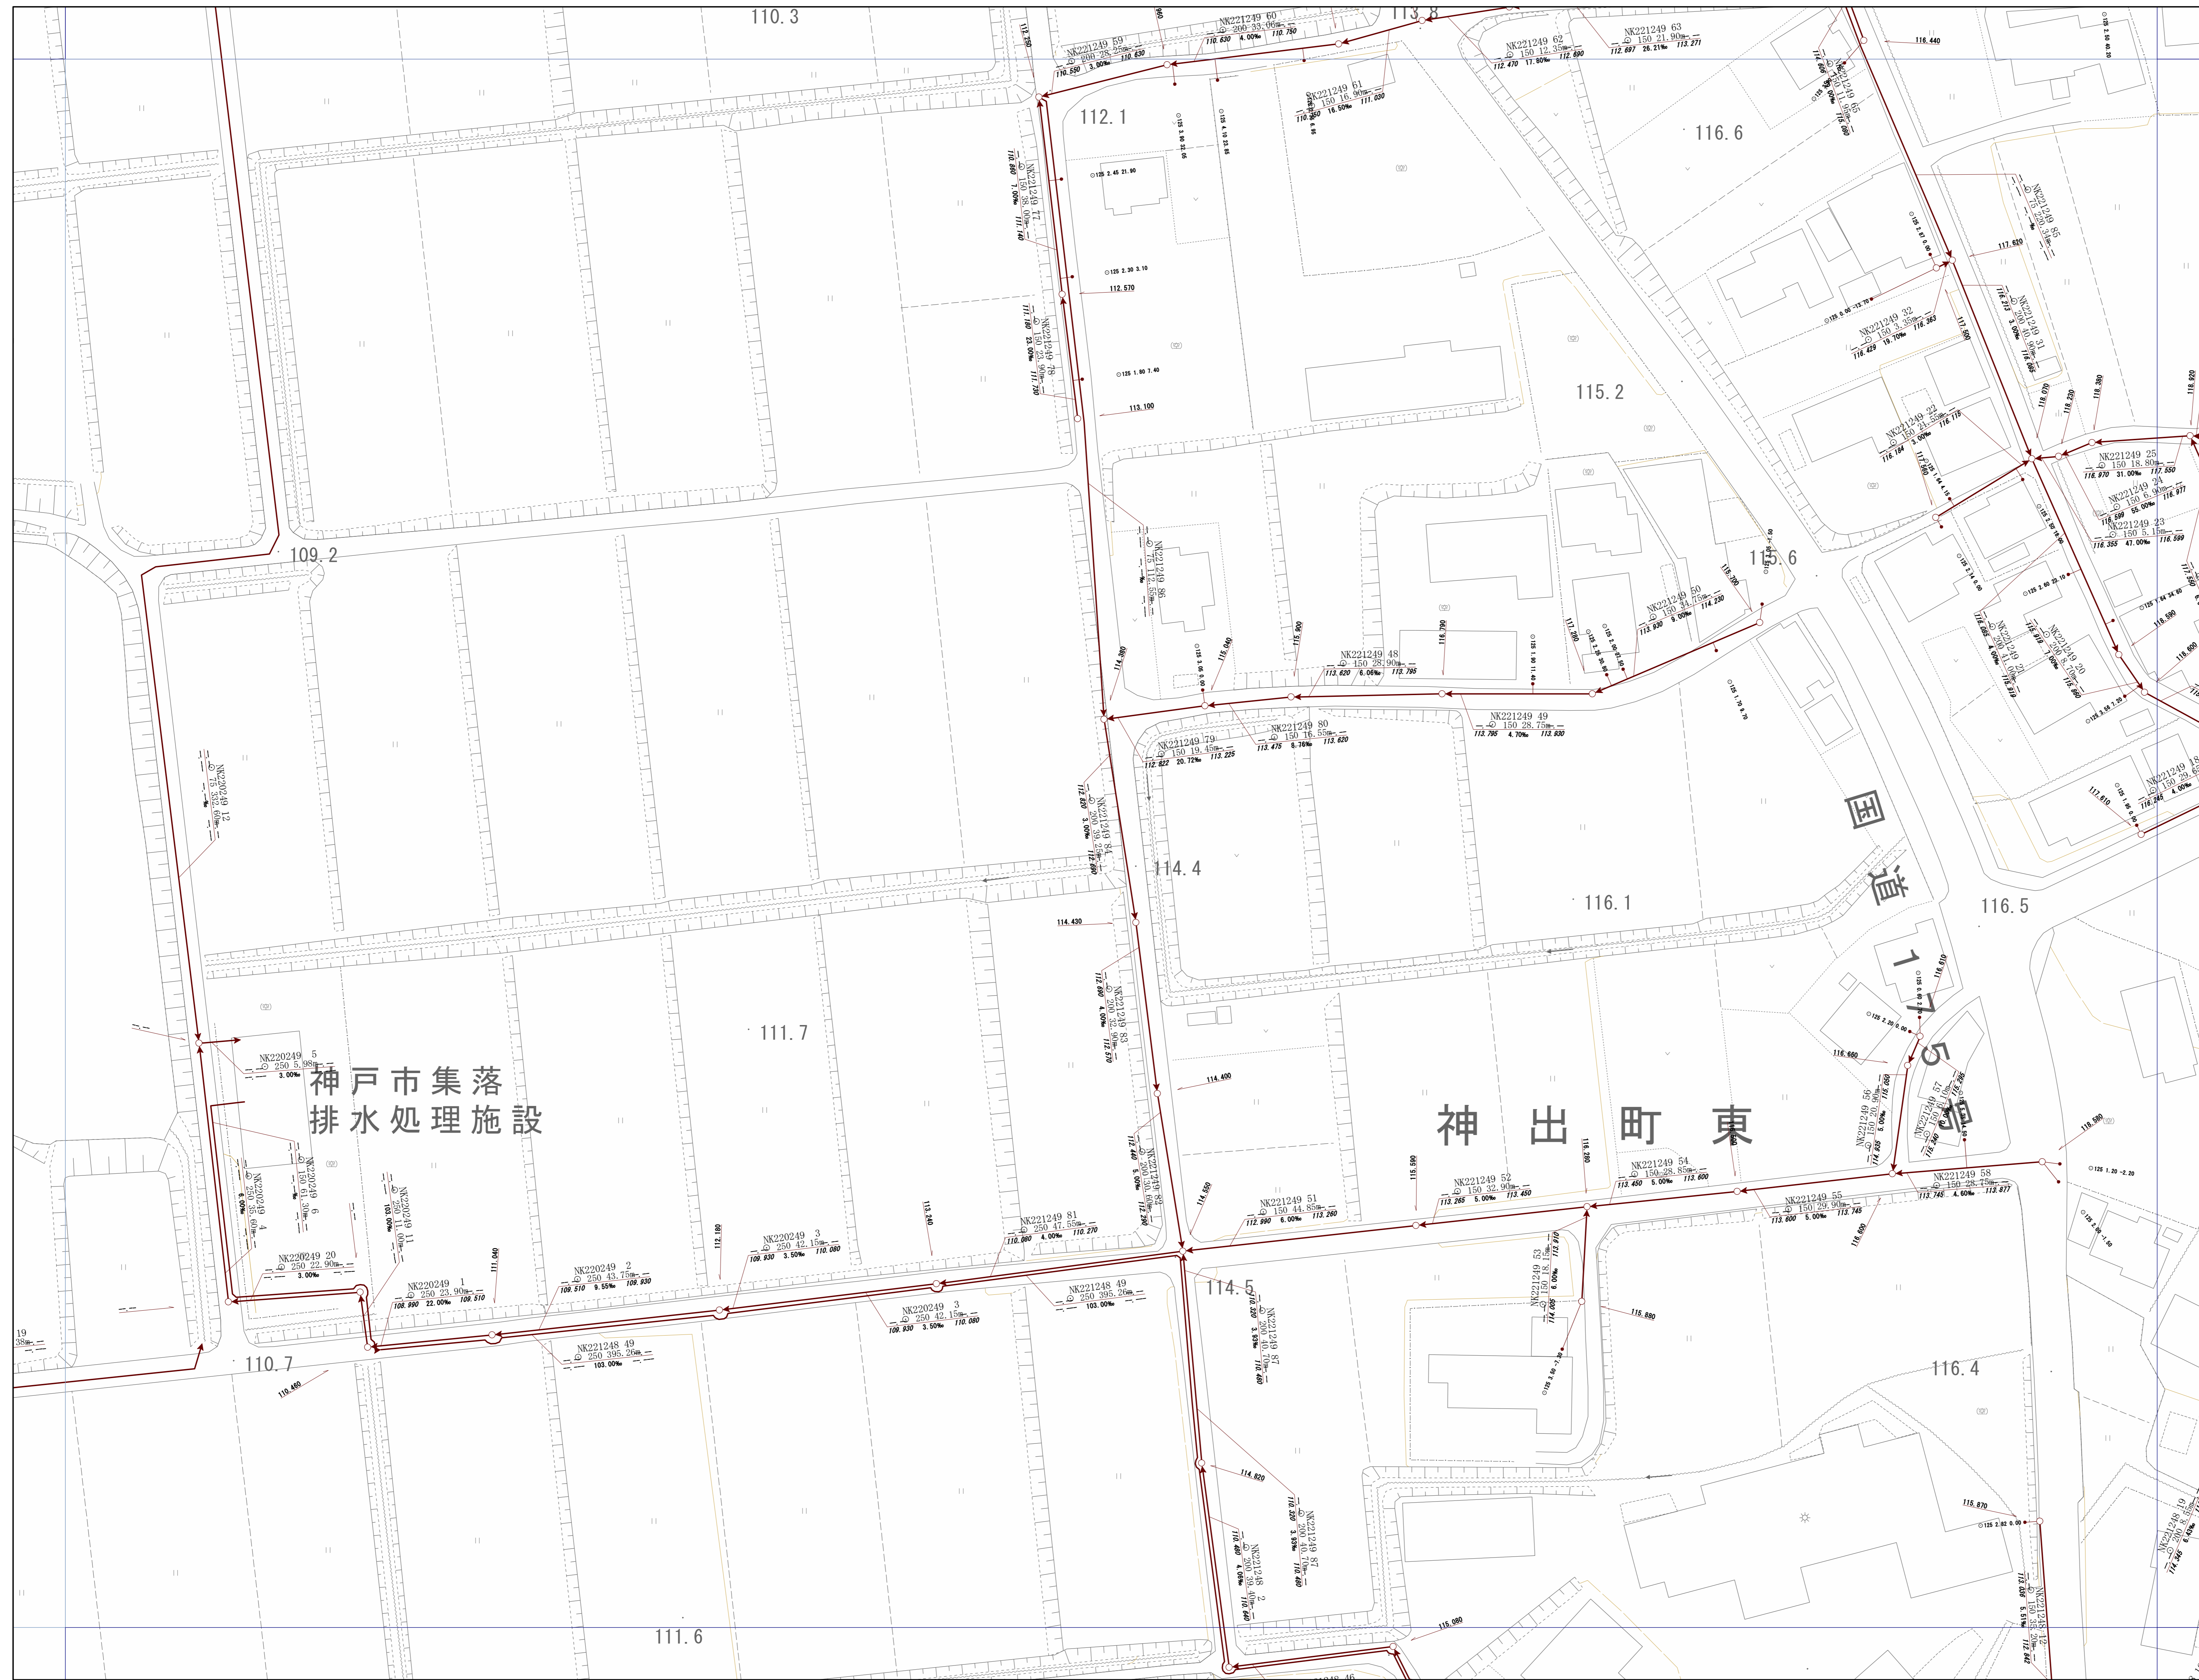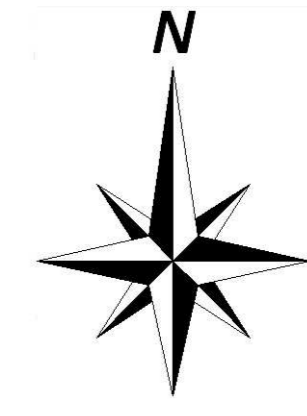



神戸市建設局下水道部

1/500




# 管路施設図

OF6405	OF6406	OF6407
OF6415	OF6416	OF6417
OF6425	OF6426	OF6427

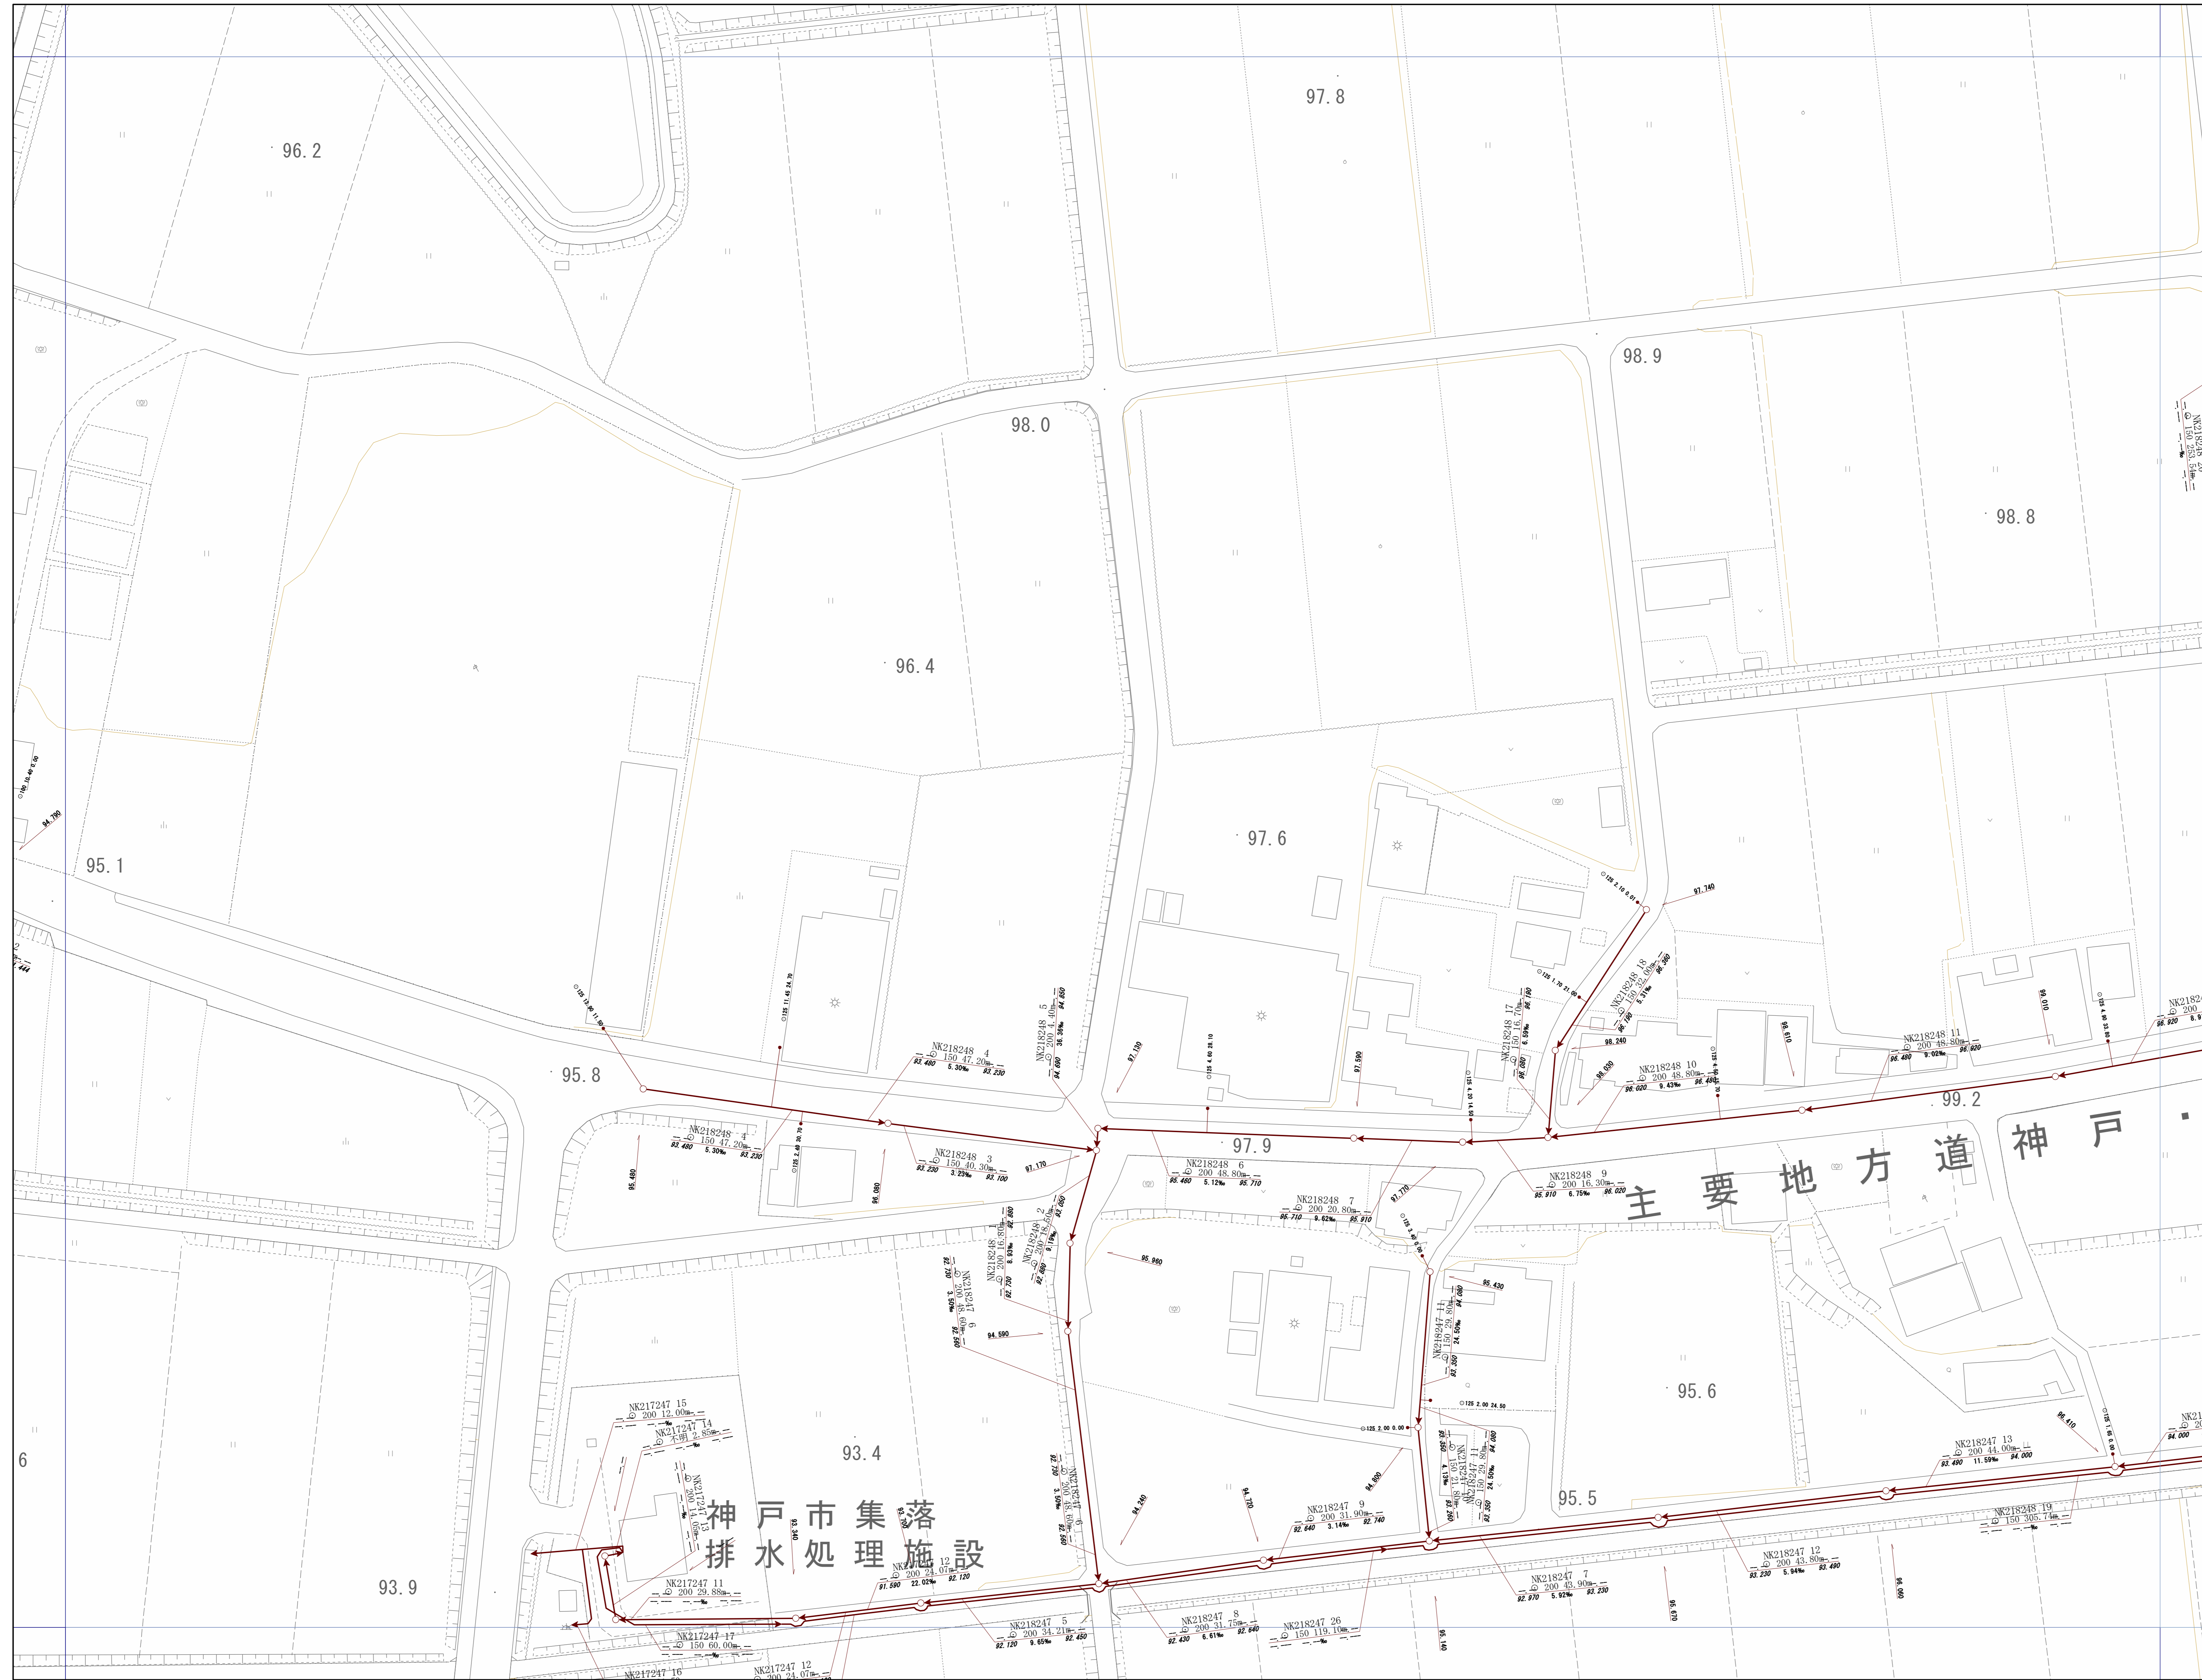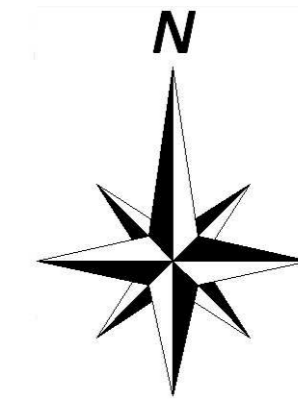


神戸市建設局下水道部

1/500

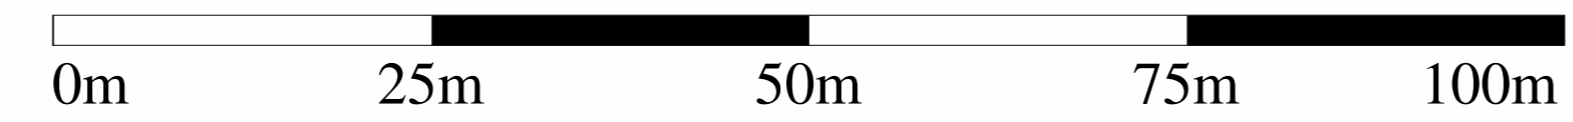


# 管路施設図

OF6406	OF6407	OF6408
OF6416	OF6417	OF6418
OF6426	OF6427	OF6428

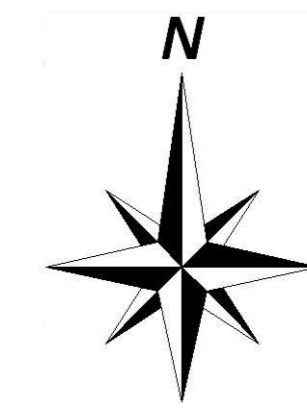



神戸市建設局下水道部

1/500

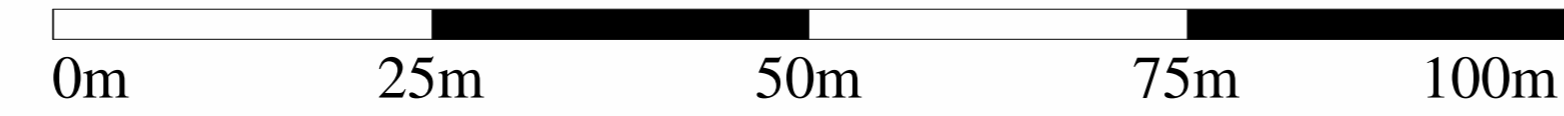


# 管路施設図

OF6407	OF6408	OF6409
OF6417	OF6418	OF6419
OF6427	OF6428	OF6429

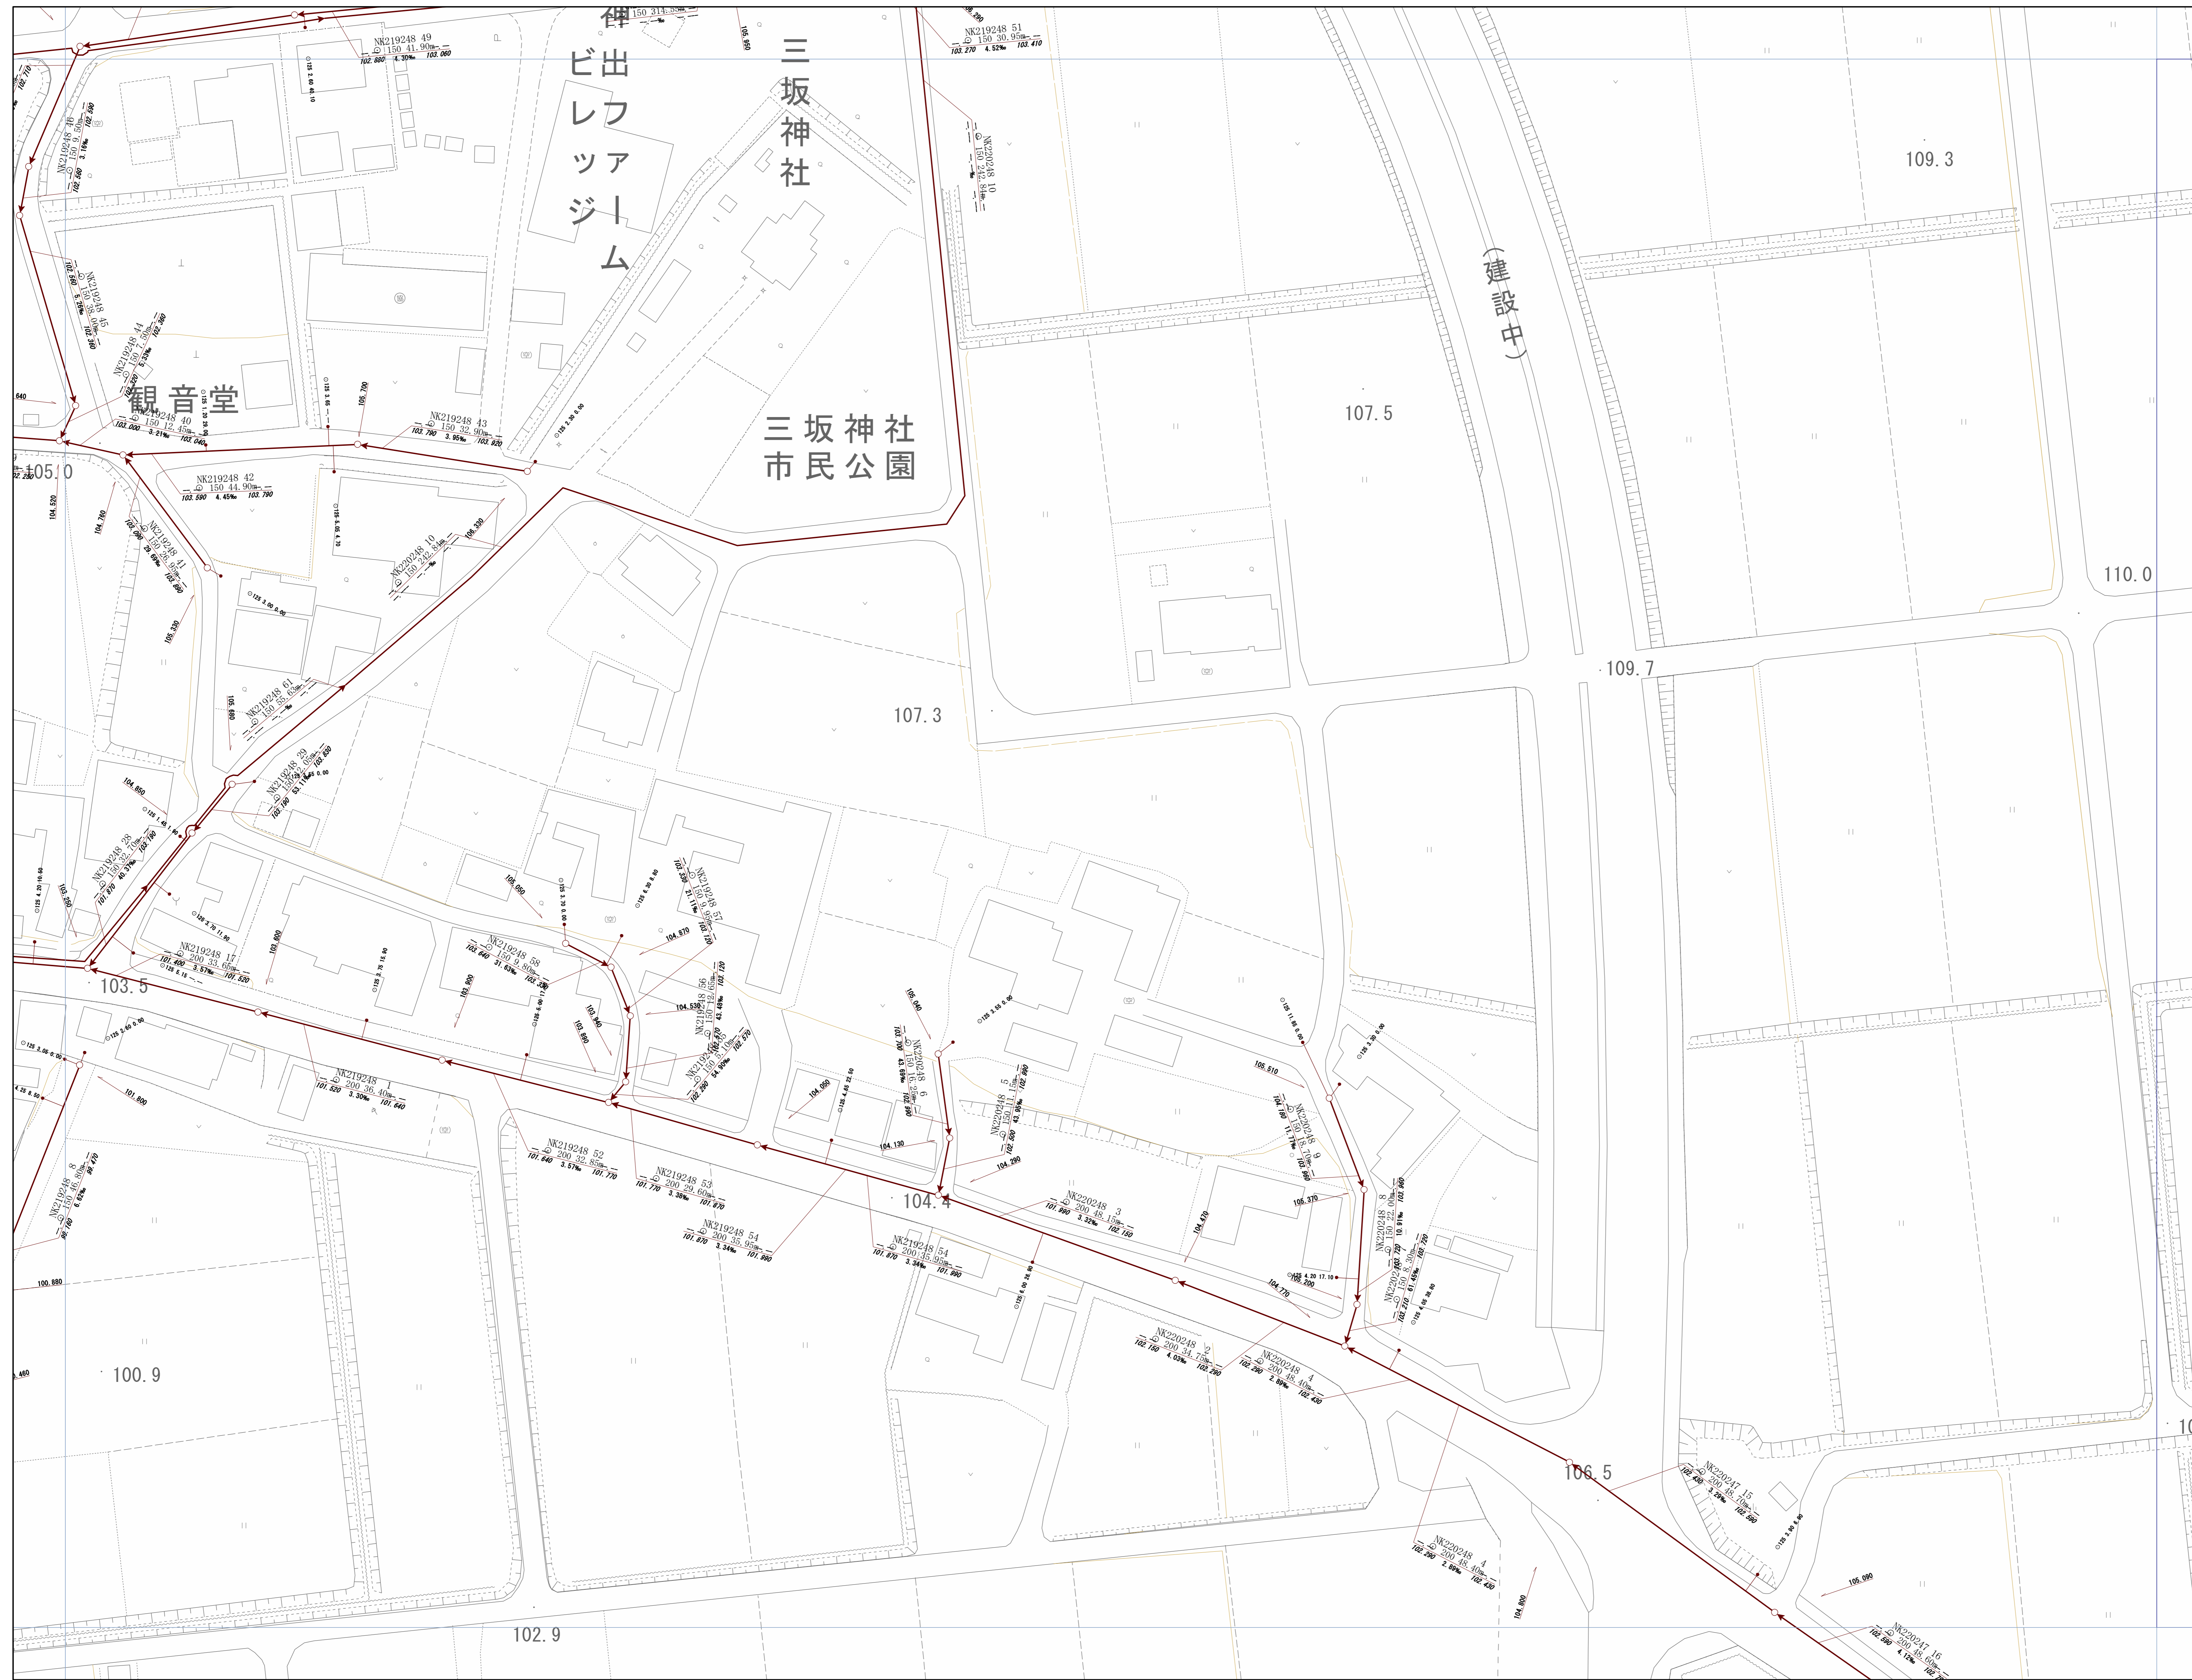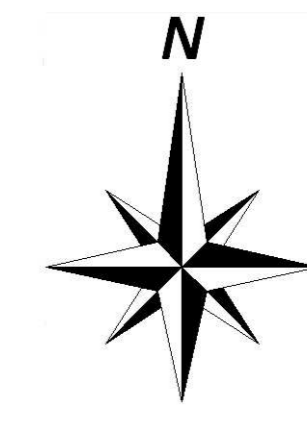

神戸市建設局  
下水道部



1/500

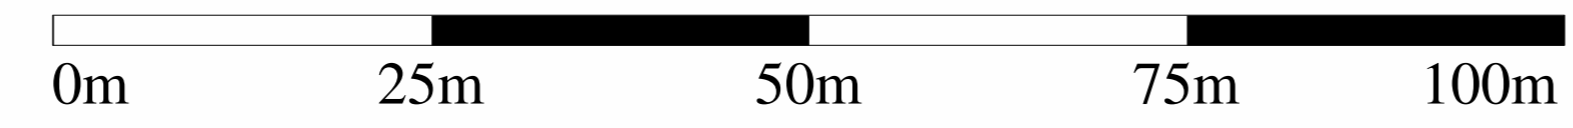


OF6427

# 管路施設図

OF6416	OF6417	OF6418
OF6426	OF6427	OF6428
OF6436	OF6437	OF6438

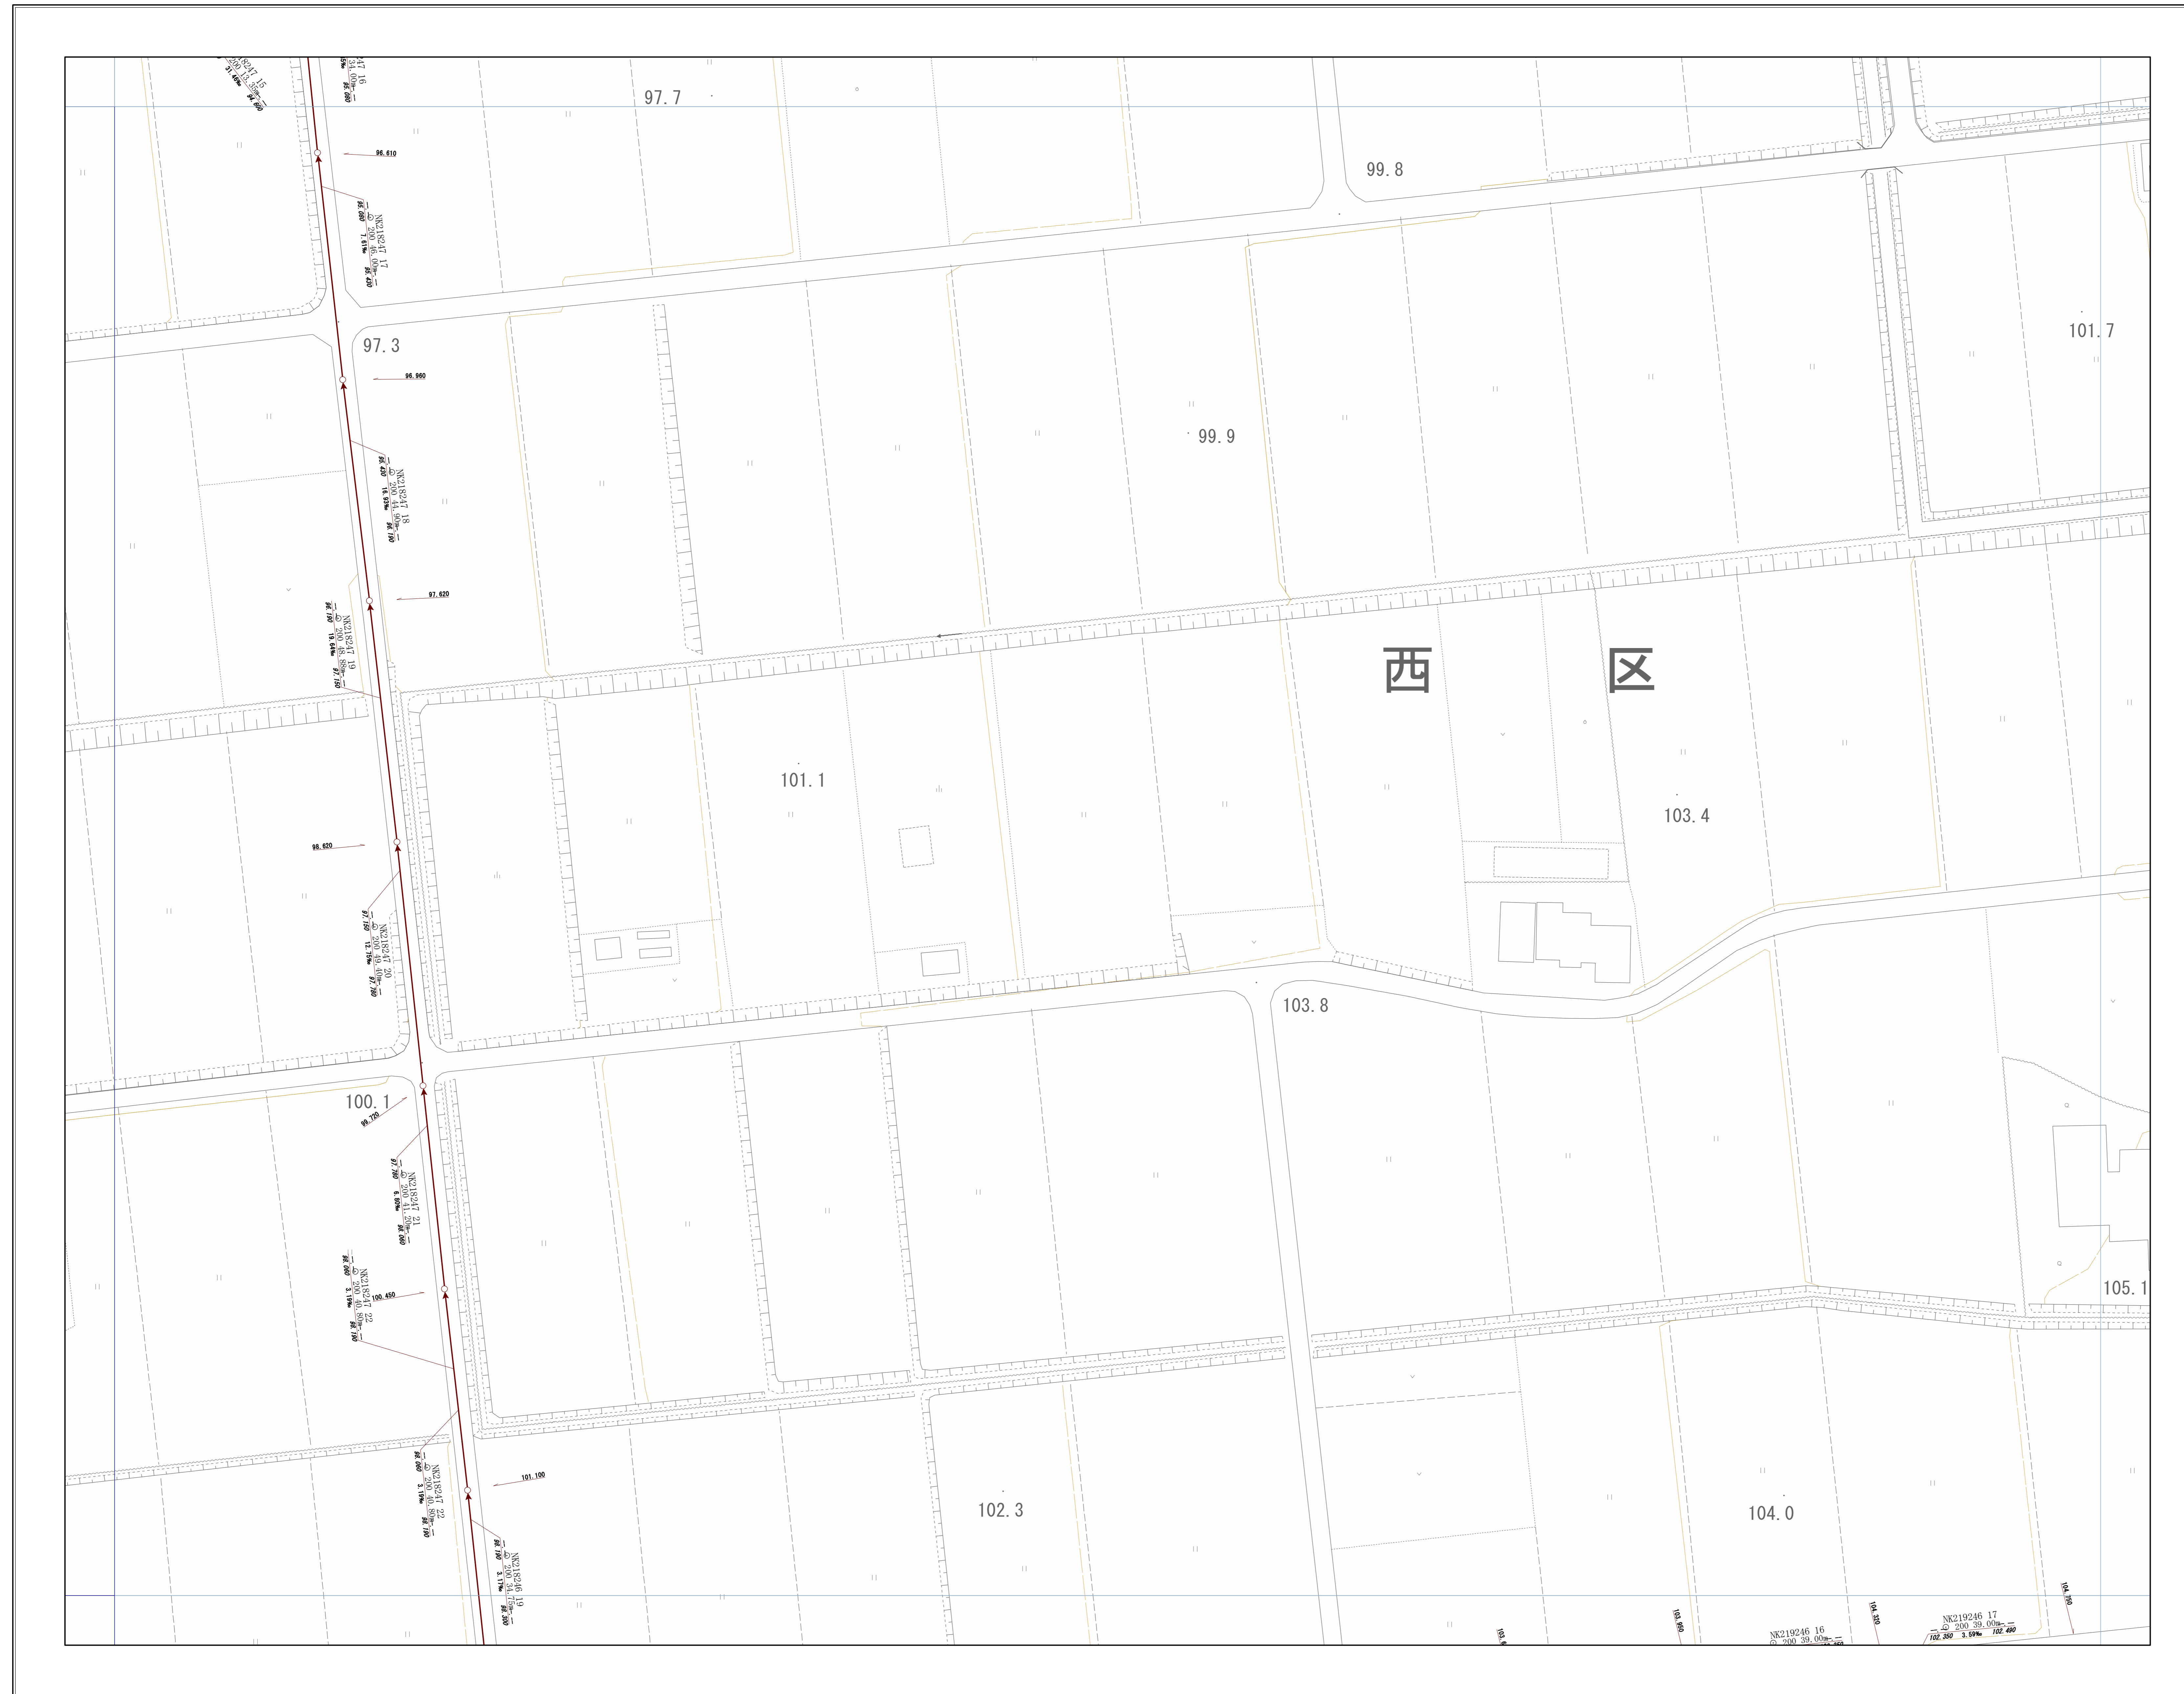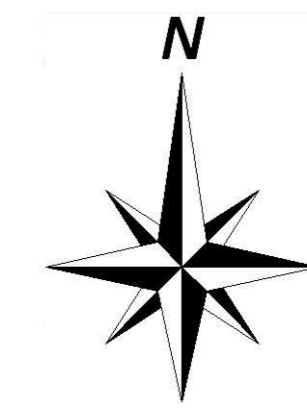


神戸市建設局  
下水道部

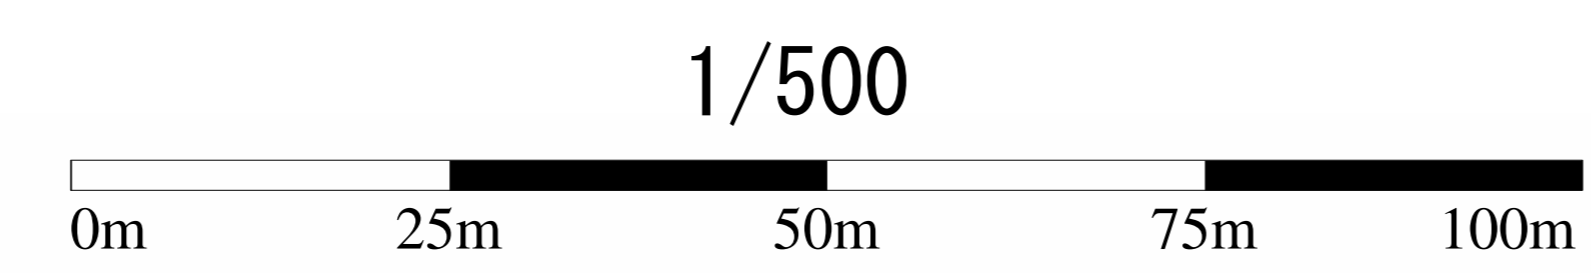


# 管路施設図

OF6417	OF6418	OF6419
OF6427	OF6428	OF6429
OF6437	OF6438	OF6439

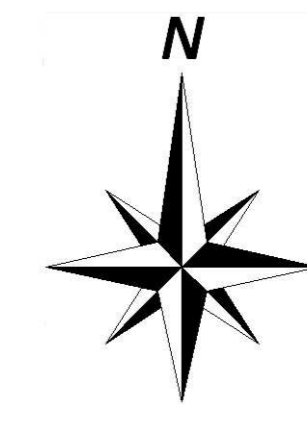

神戸市建設局下水道部


1/500

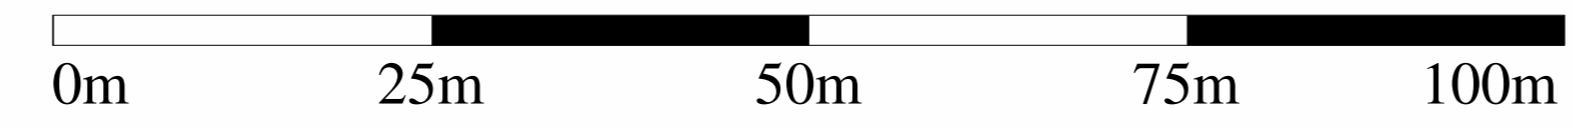




# 管路施設図

OF6418	OF6419	OF6510
OF6428	OF6429	OF6520
OF6438	OF6439	OF6530

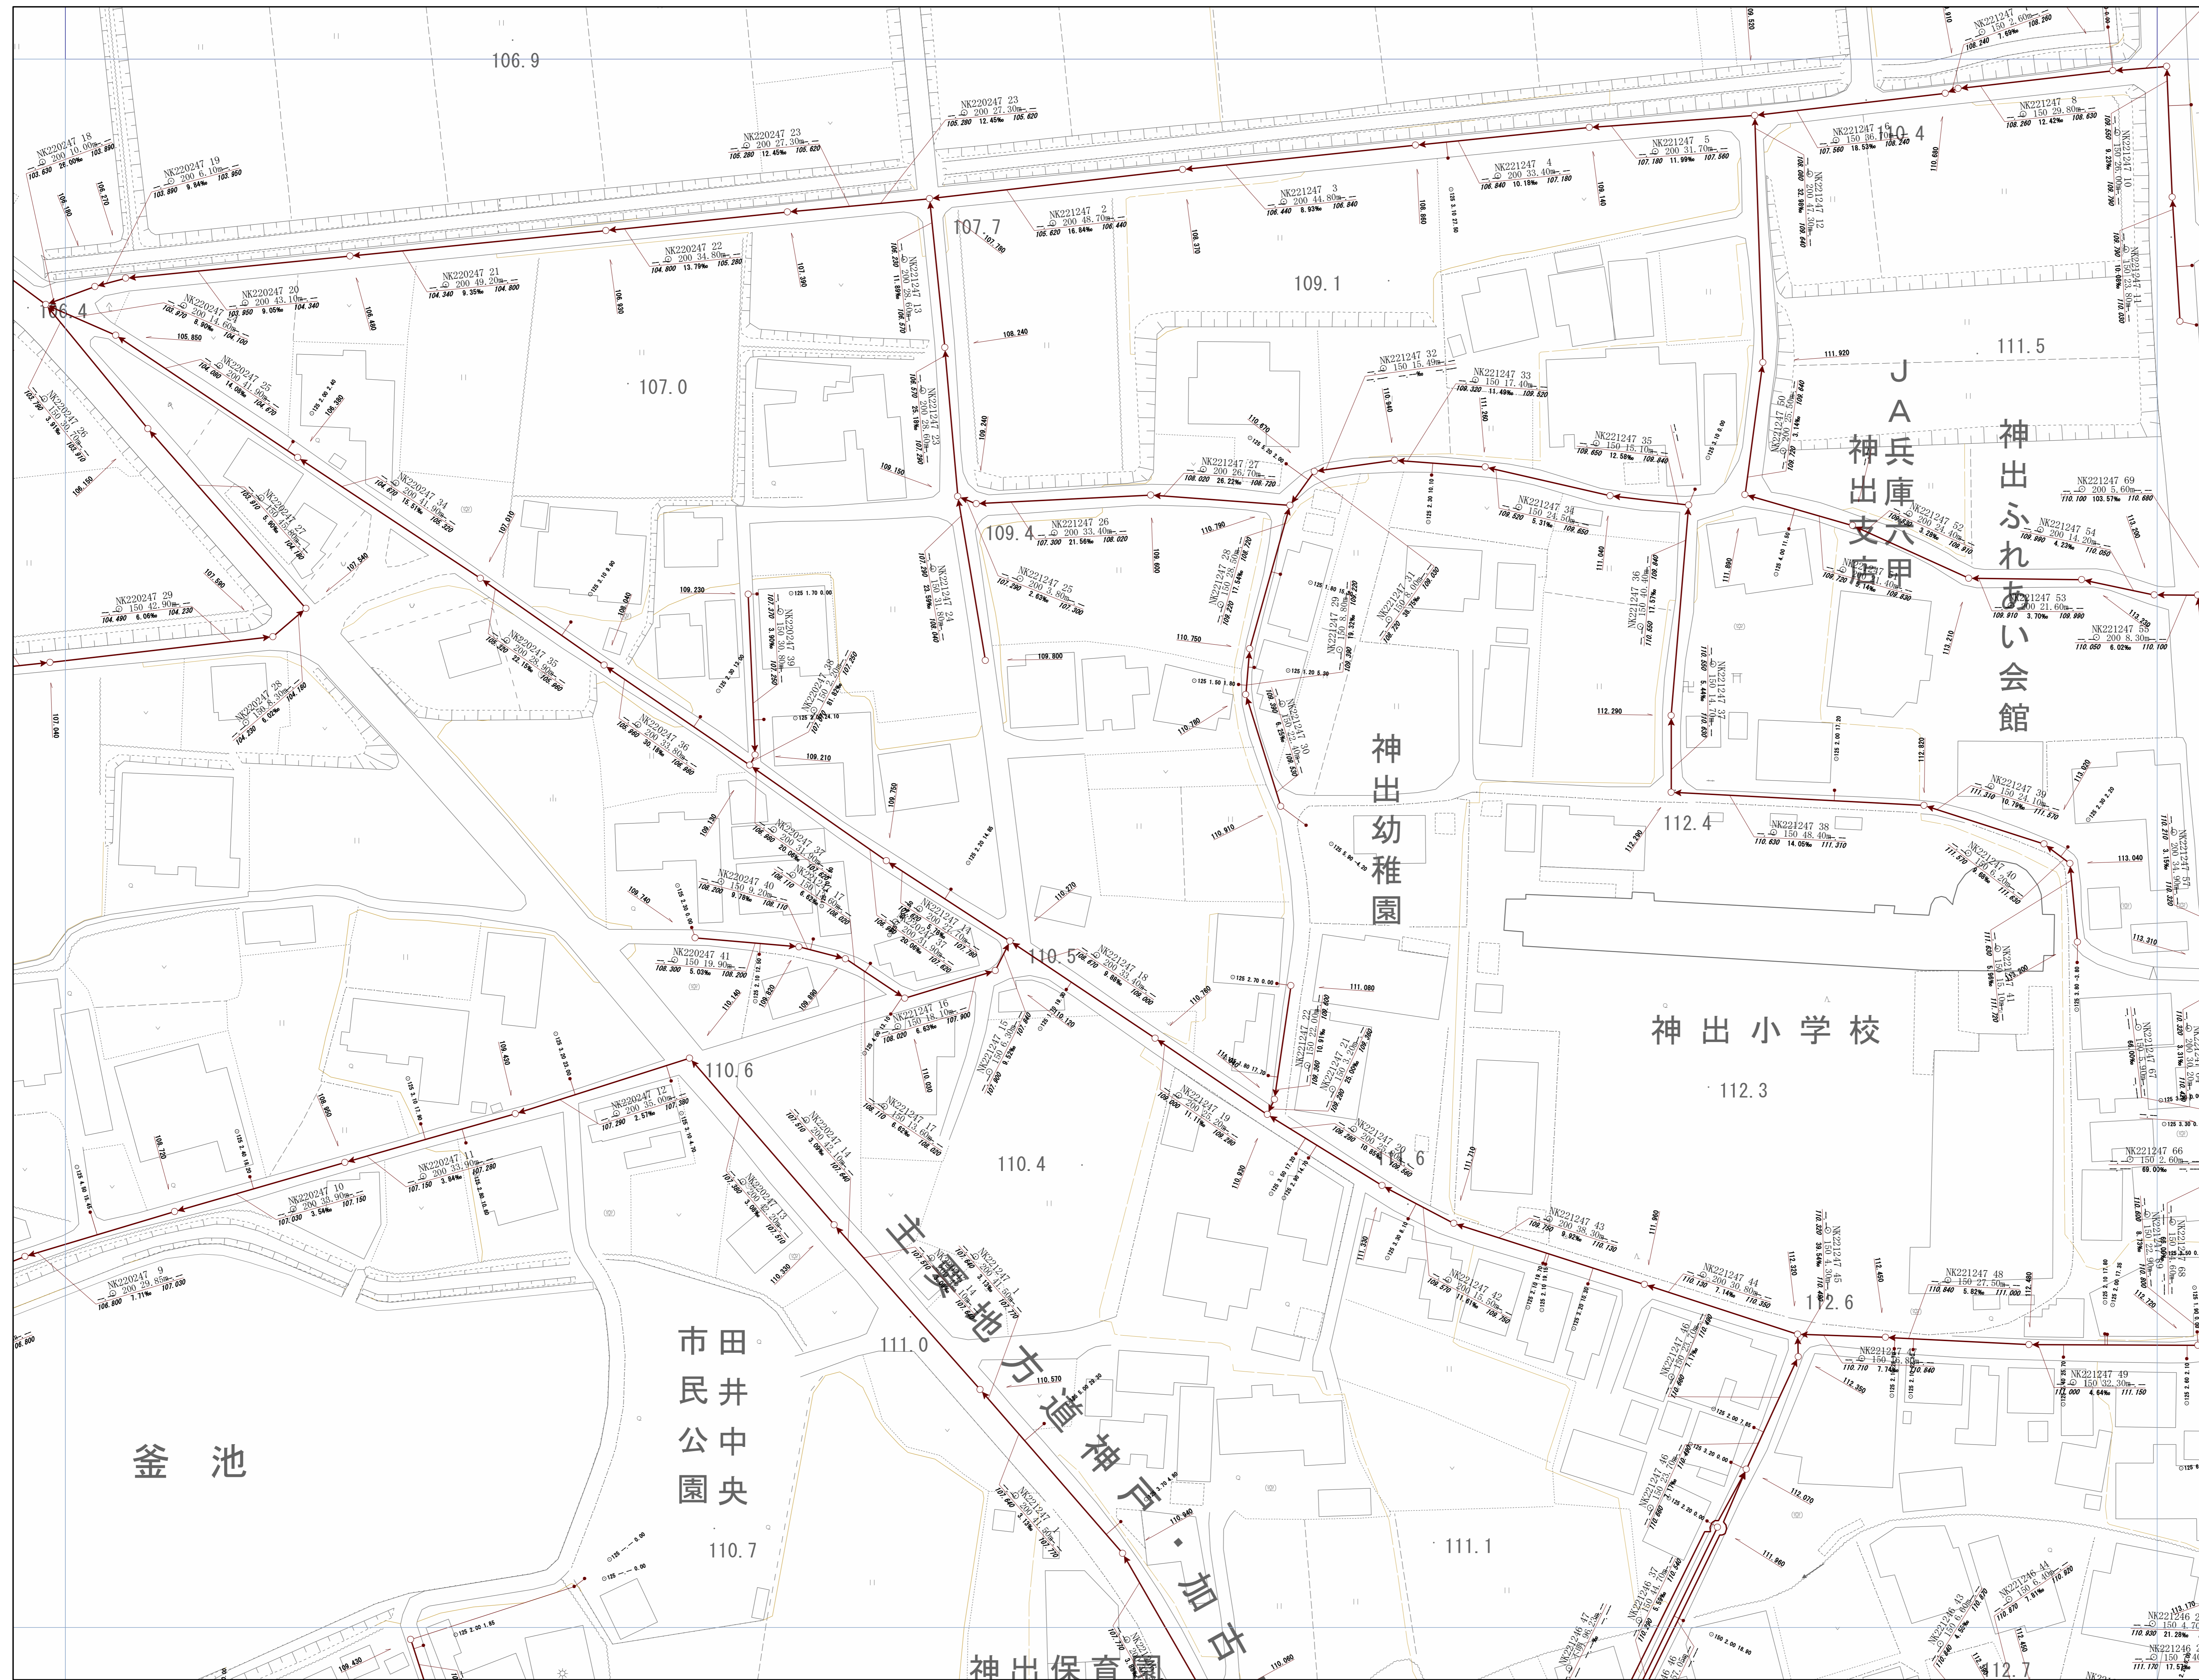


神戸市建設局下水道部

1/500

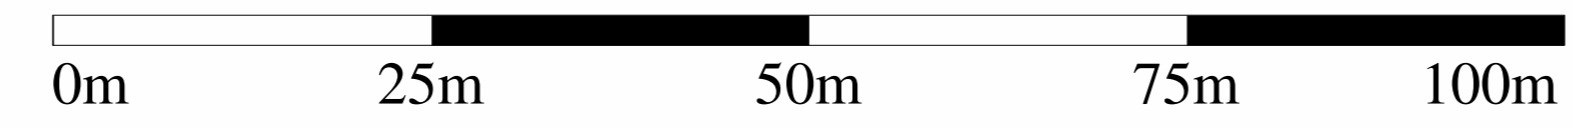

# 管路施設図


OF6426	OF6427	OF6428
OF6436	OF6437	OF6438
OF6446	OF6447	OF6448

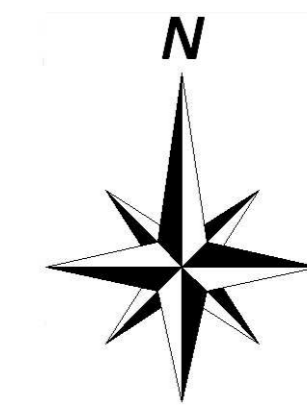


長

神戸市建設局 下水道部


1/500

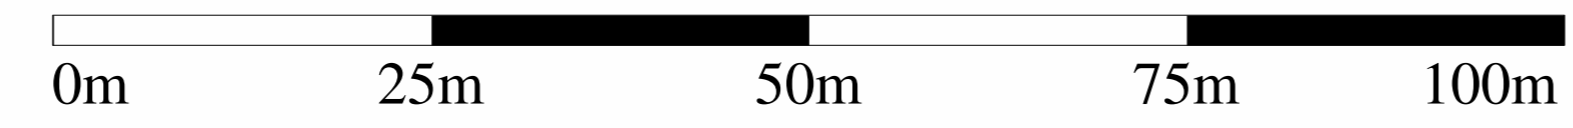

# 管路施設図

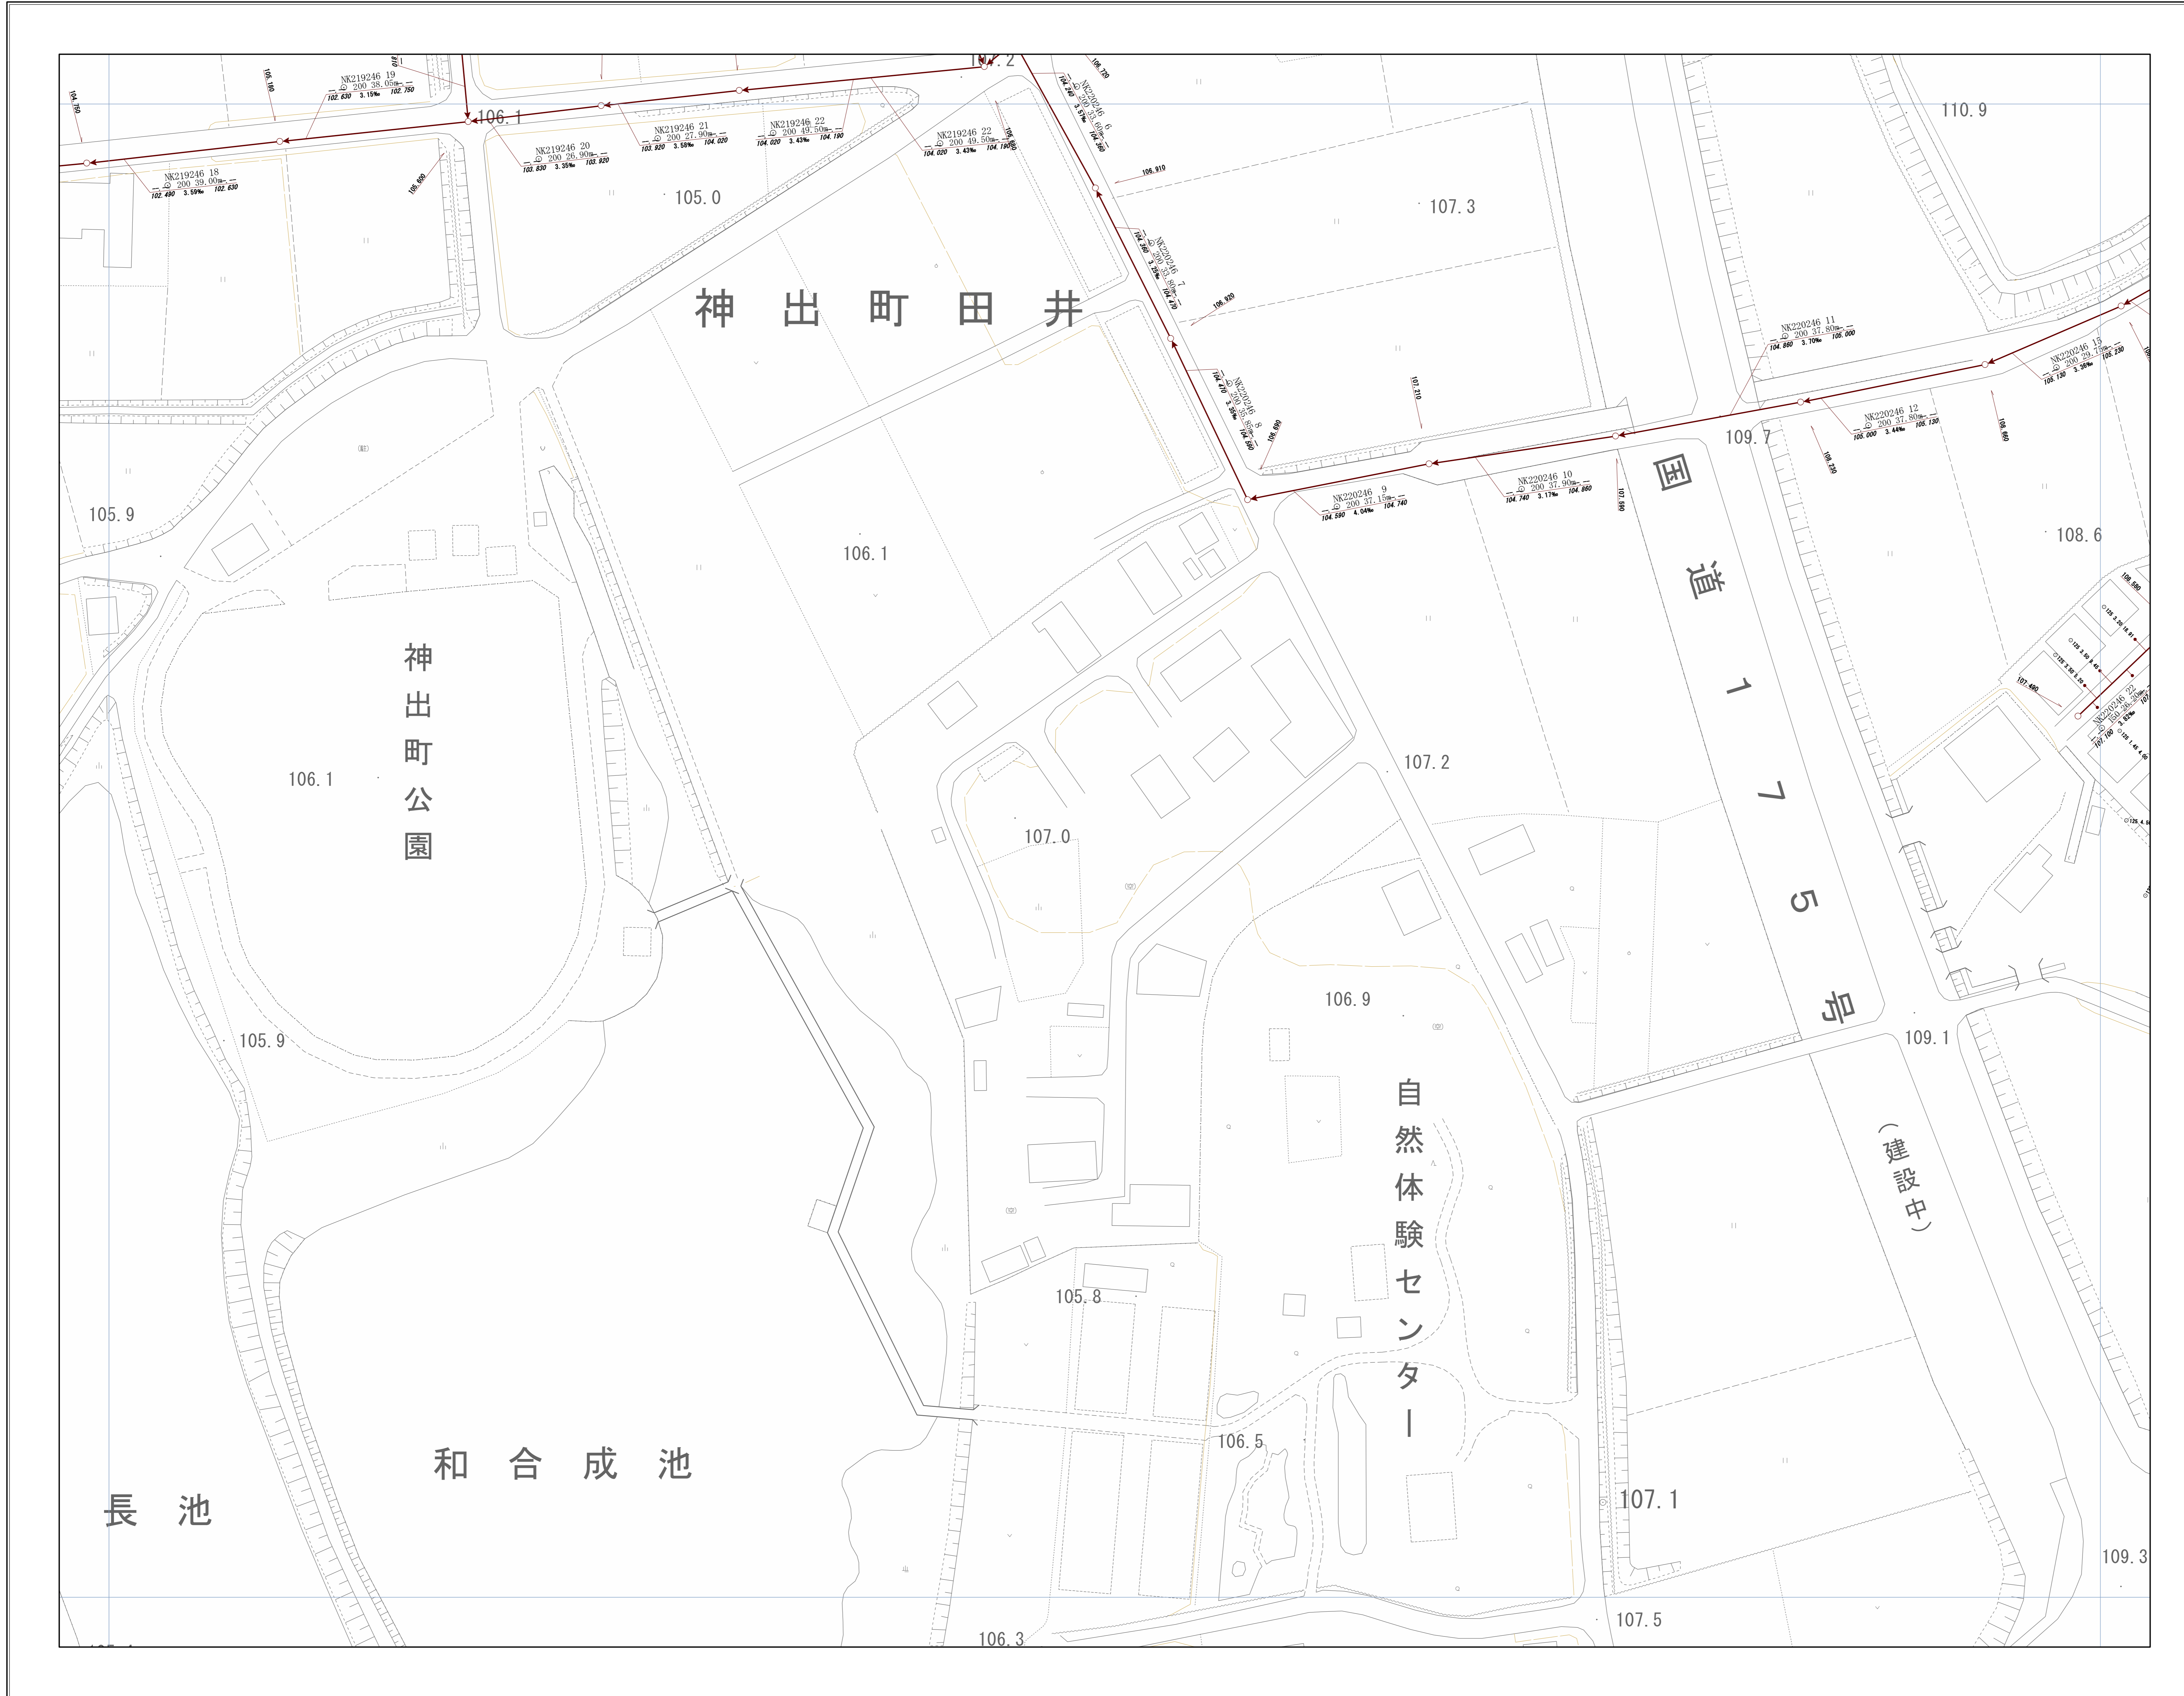


OF6427	OF6428	OF6429
OF6437	OF6438	OF6439
OF6447	OF6448	OF6449

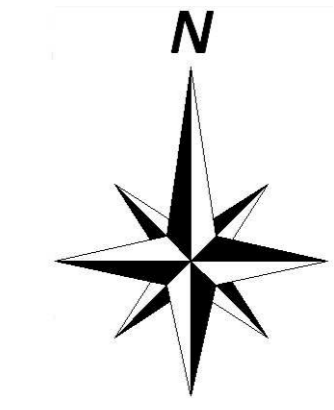



神戸市建設局下水道部

1/500

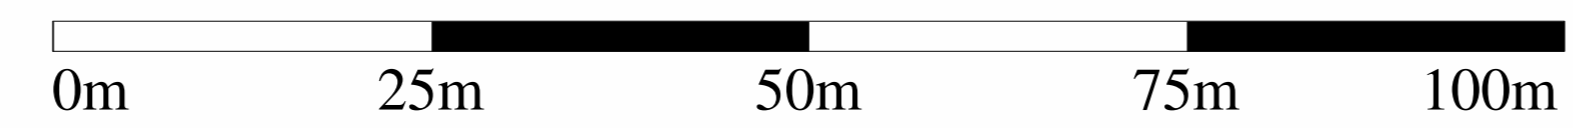


# 管路施設図

OF6428	OF6429	OF6520
OF6438	OF6439	OF6530
OF6448	OF6449	OF6540

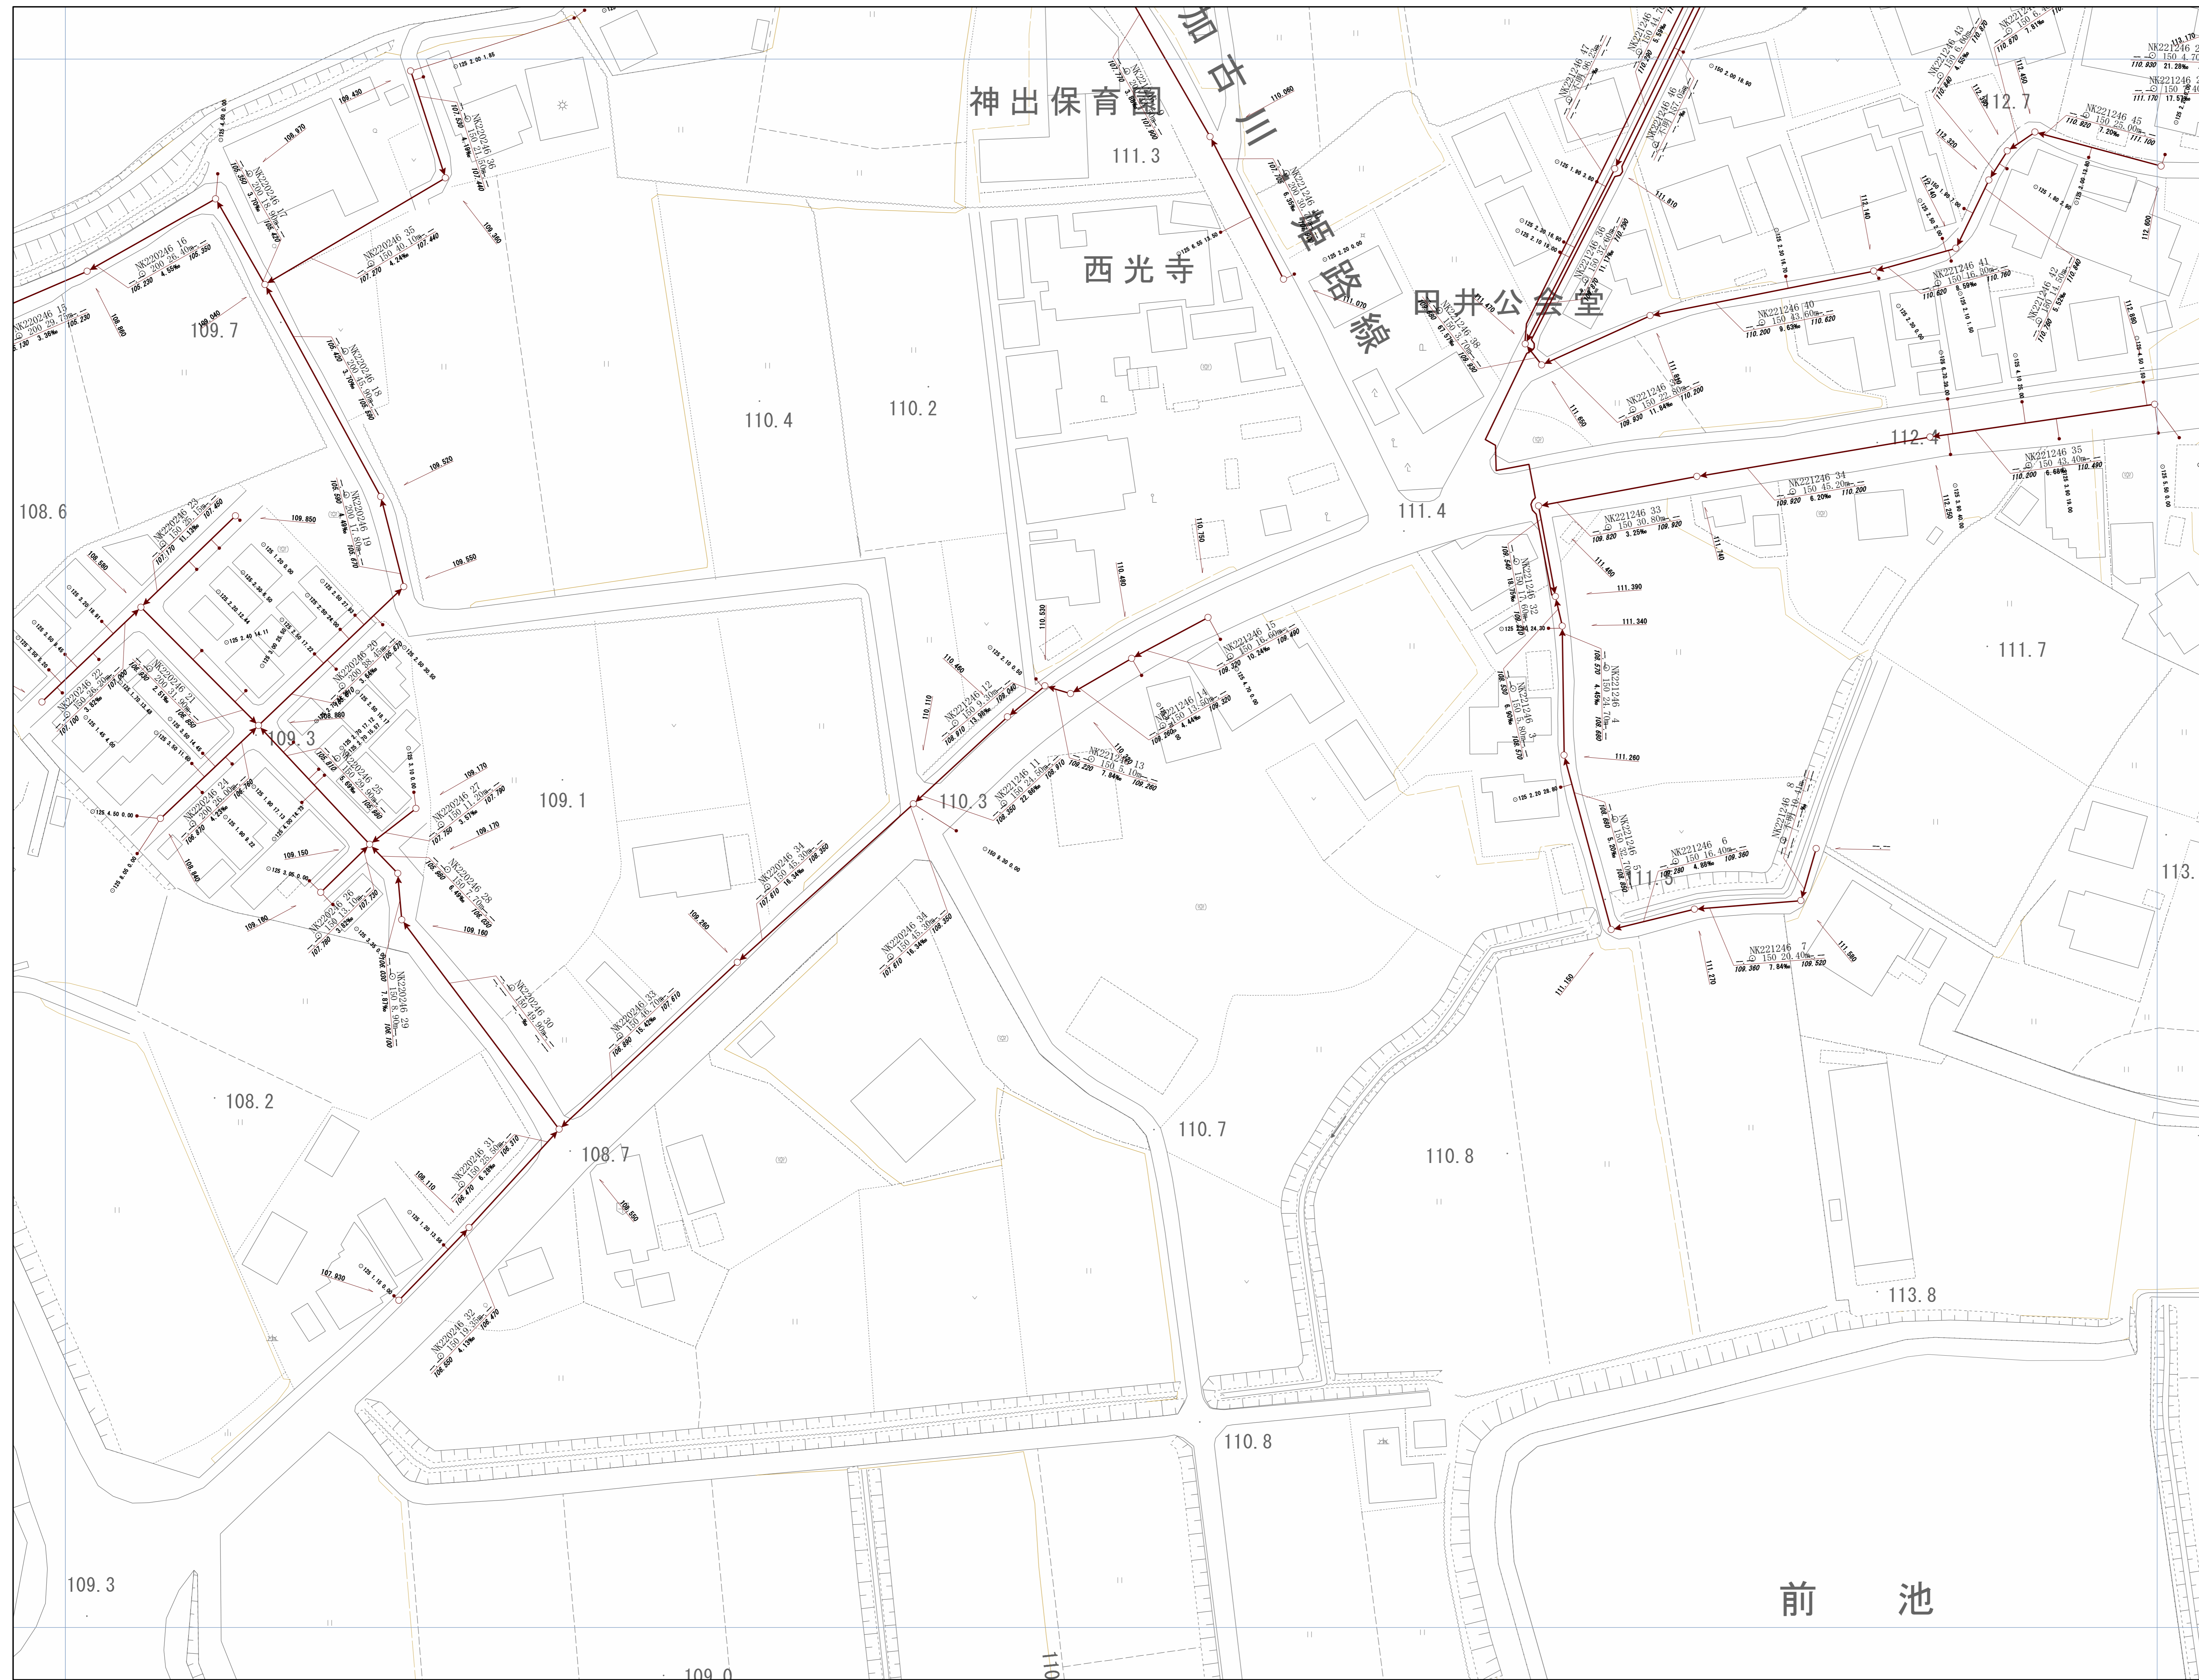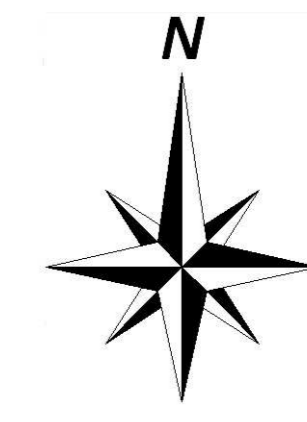



神戸市建設局下水道部

1/500

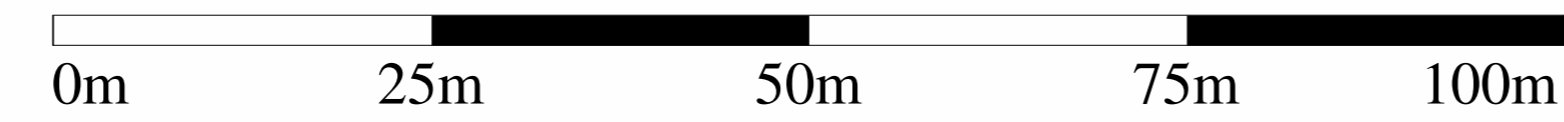

# 管路施設図

OF6436	OF6437	OF6438
OF6446	OF6447	OF6448
OF6456	OF6457	OF6458

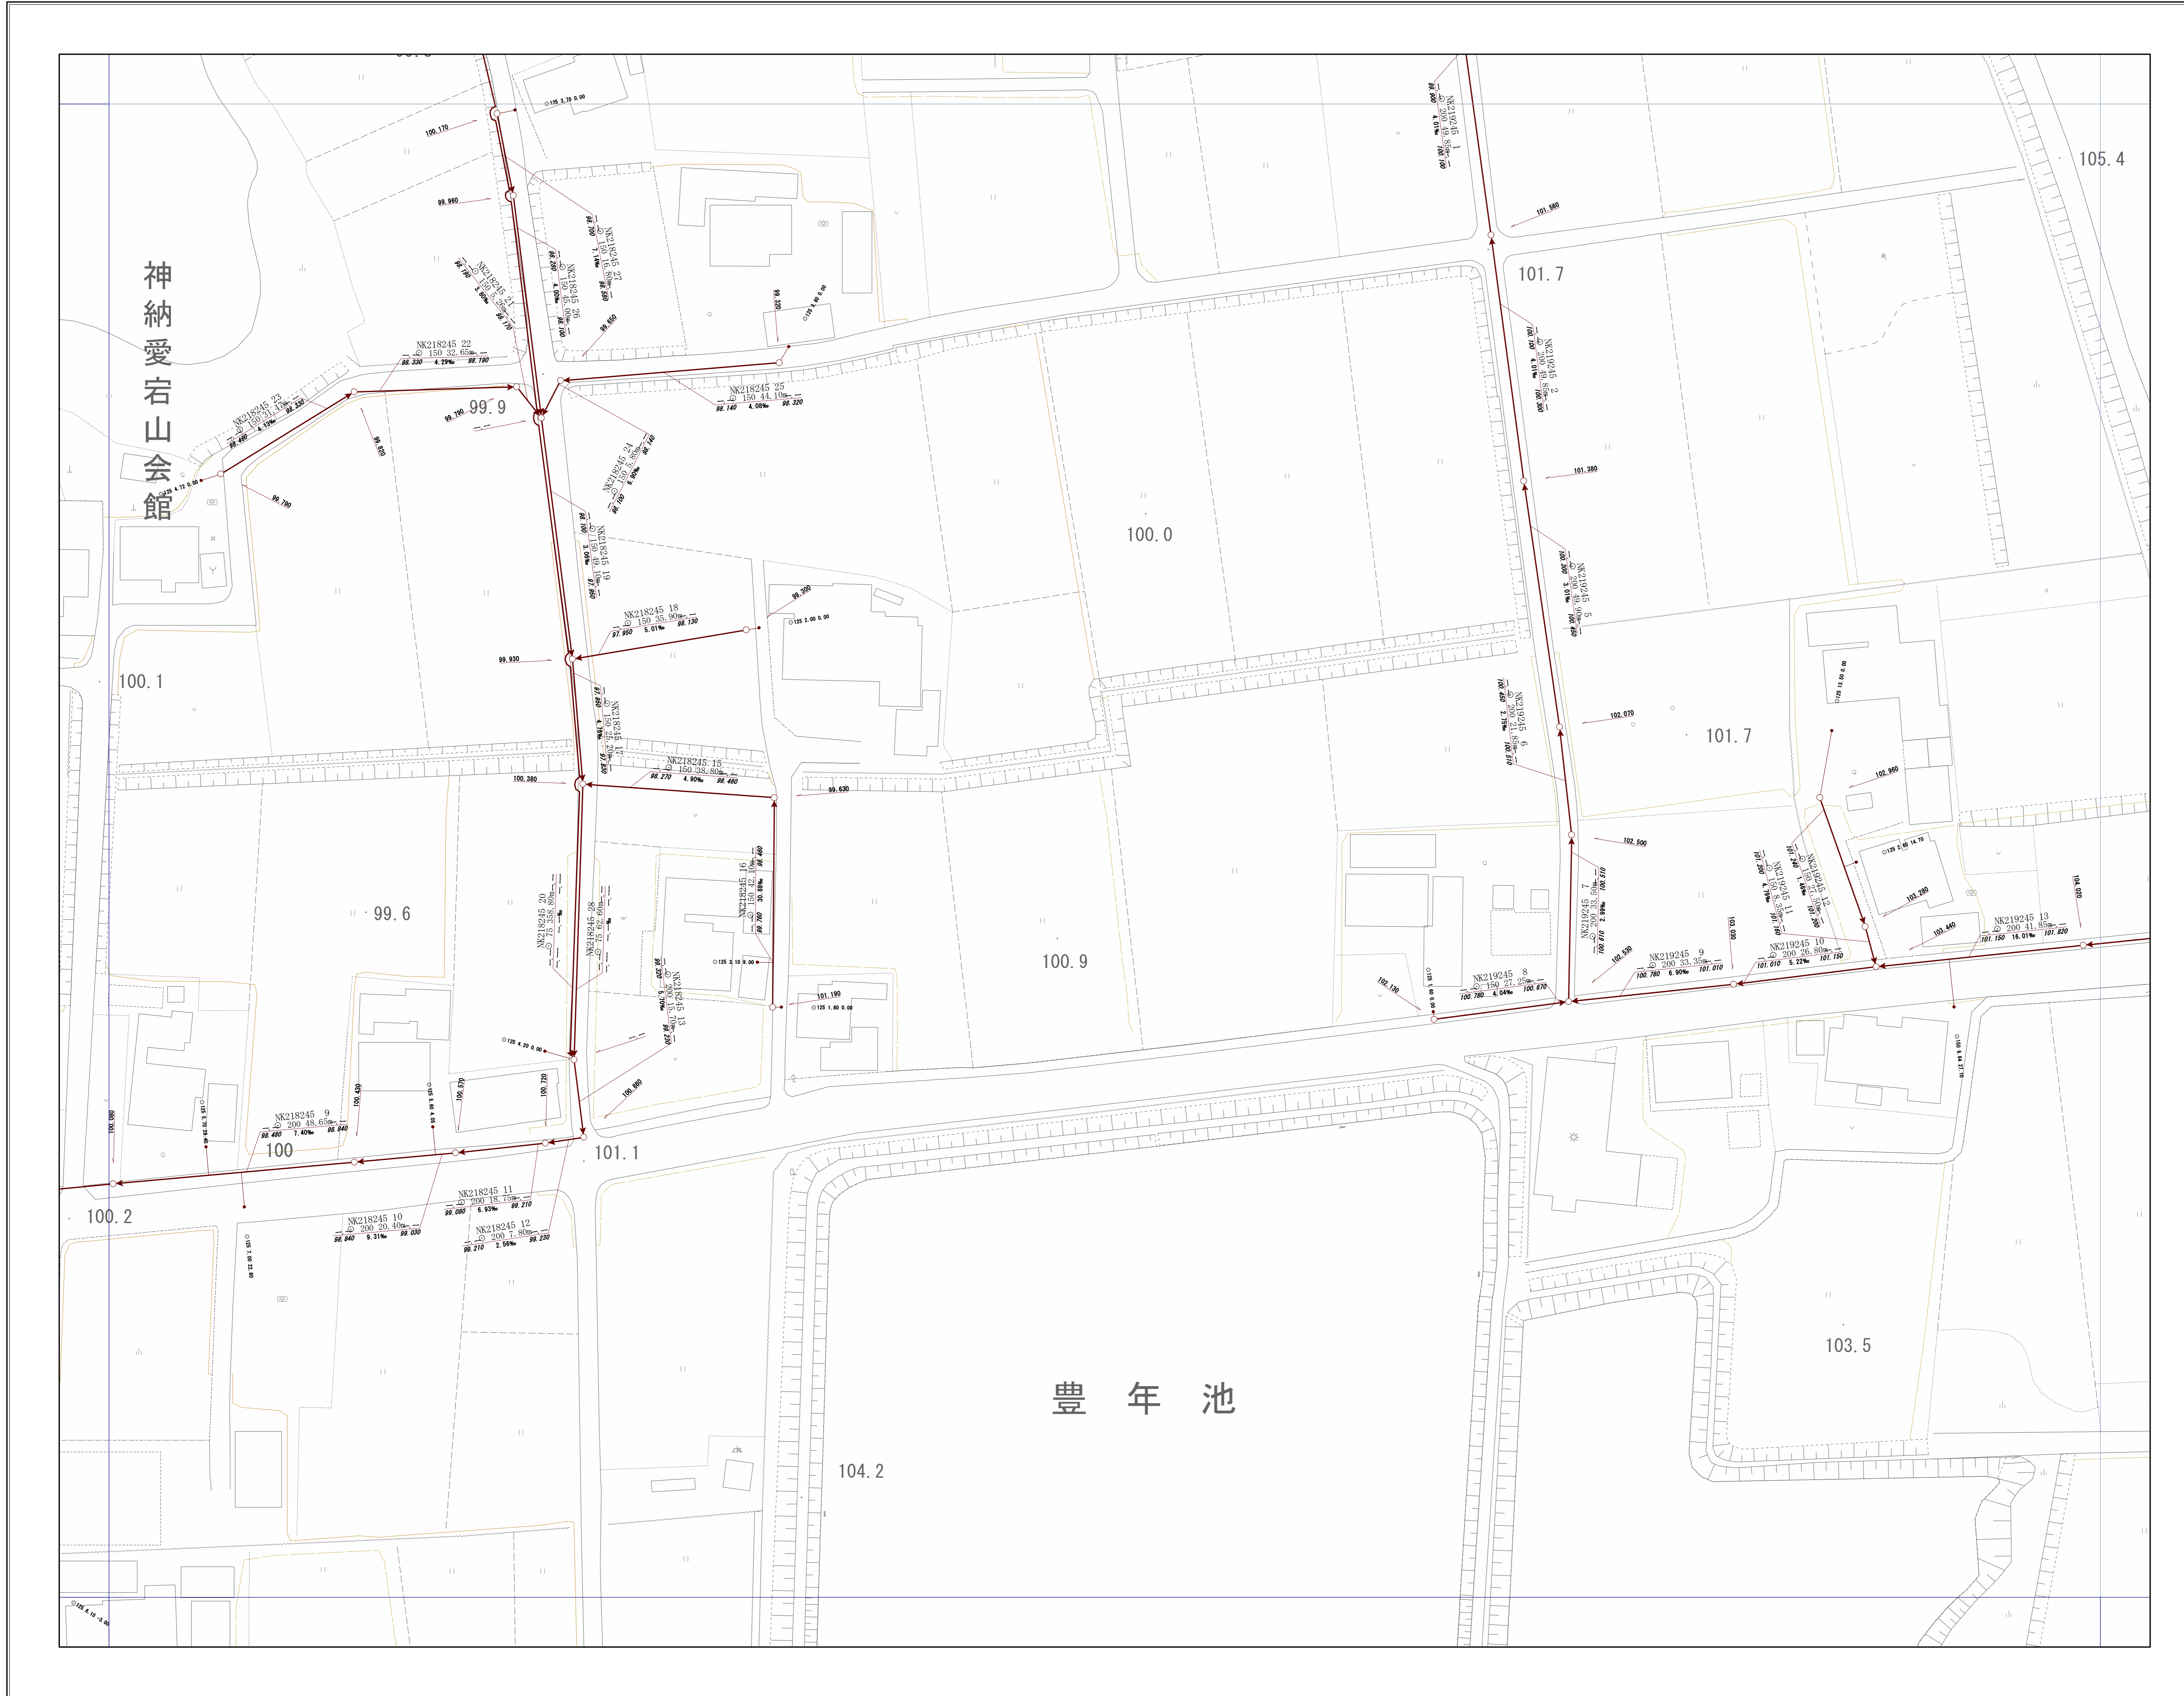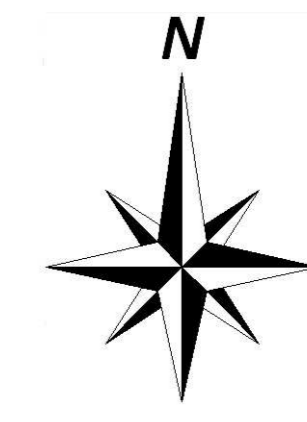



神戸市建設局  
下水道部

1/500




# 管路施設図

OF6437	OF6438	OF6439
OF6447	OF6448	OF6449
OF6457	OF6458	OF6459

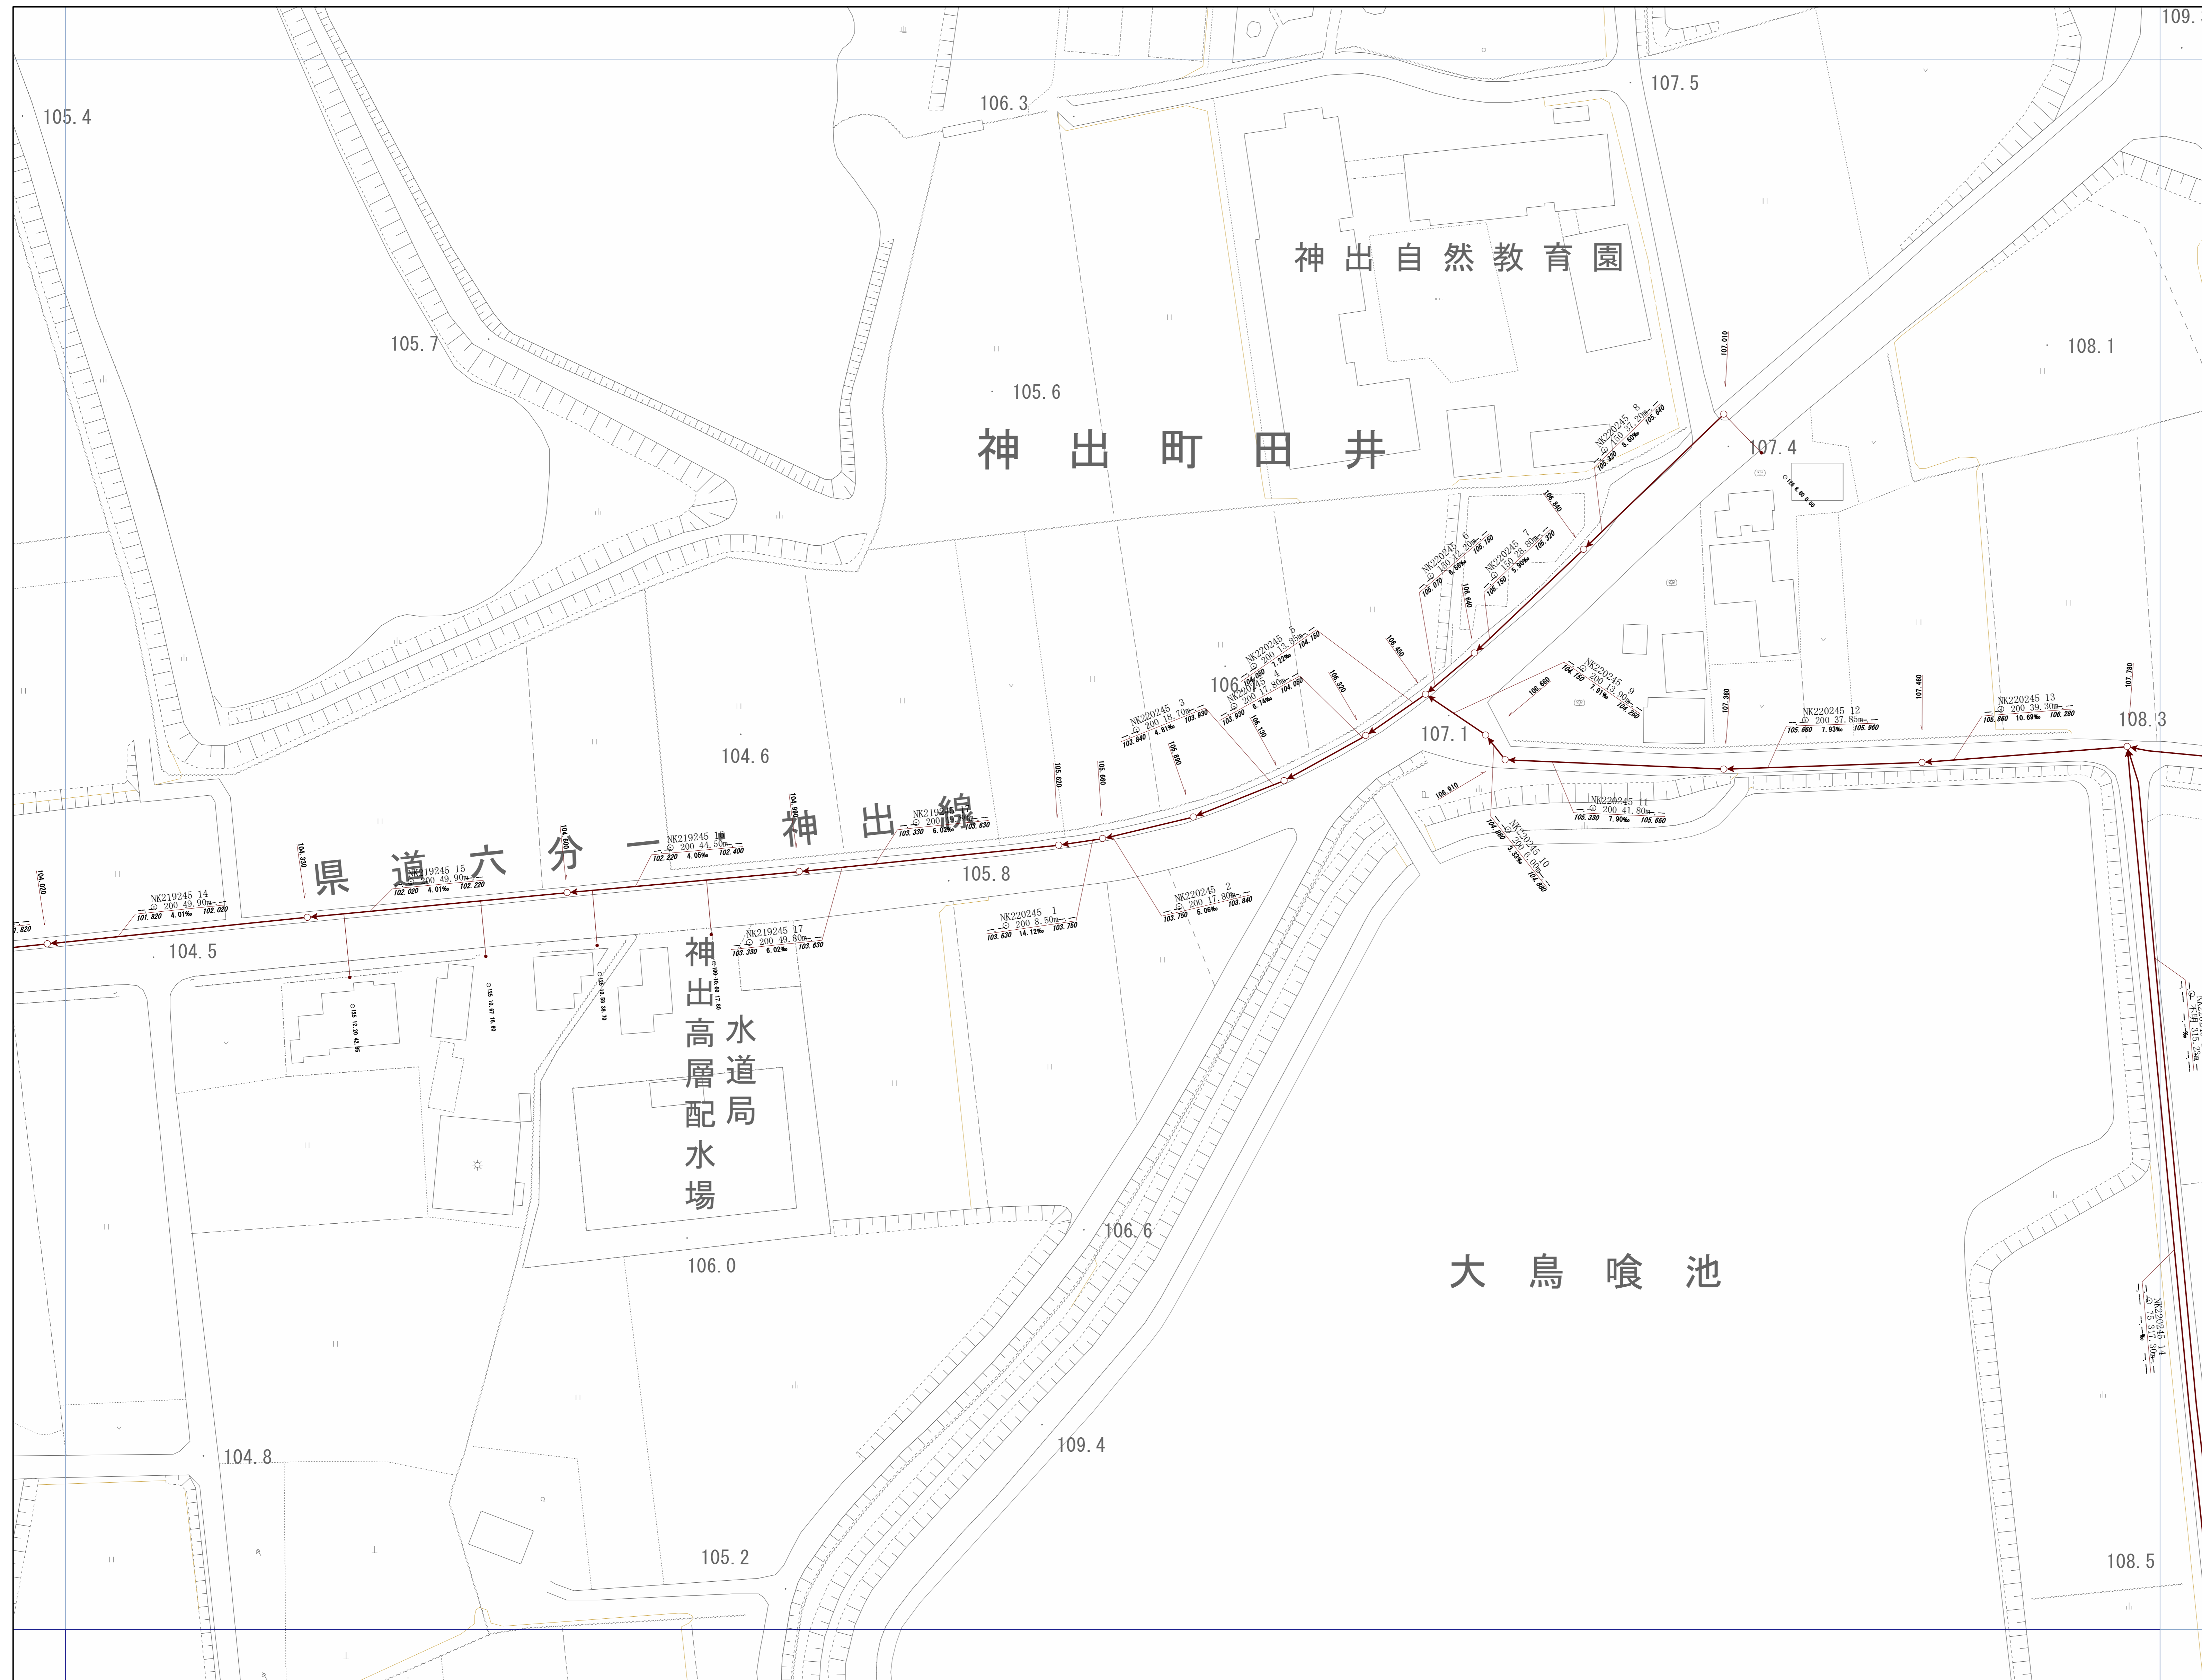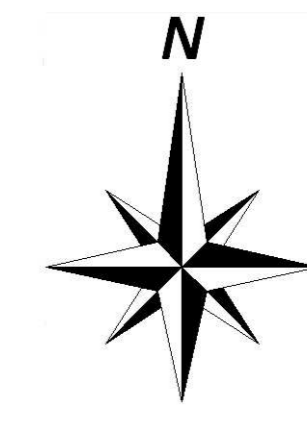


神戸市建設局  
下水道部

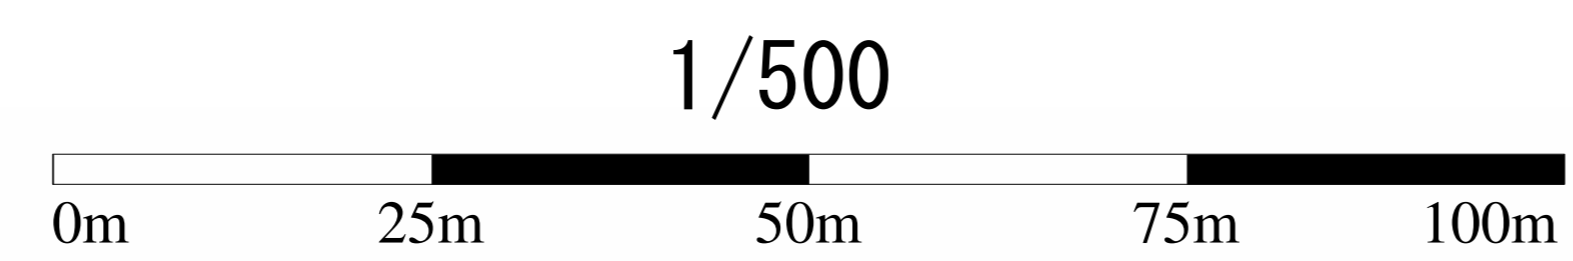


# 管路施設図

前池

OF6438	OF6439	OF6530
OF6448	OF6449	OF6540
OF6458	OF6459	OF6550

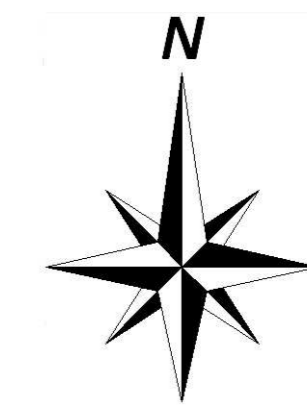


神戸市建設局  
下水道部

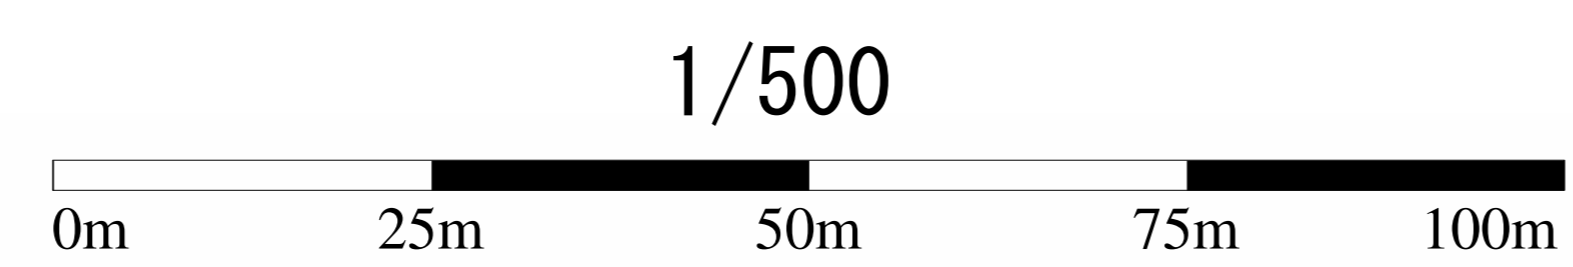


# 管路施設図

OF6448	OF6449	OF6540
OF6458	OF6459	OF6550
OF6468	OF6469	OF6560

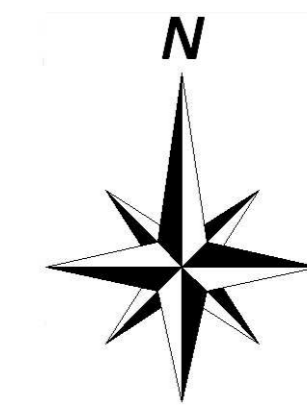


神戸市建設局下水道部

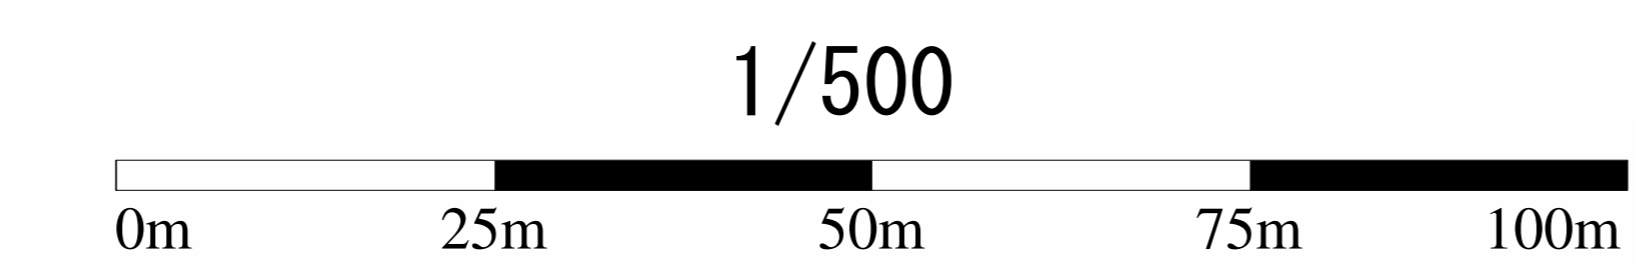



# 管路施設図

OF6458	OF6459	OF6550
OF6468	OF6469	OF6560
OF6478	OF6479	OF6570

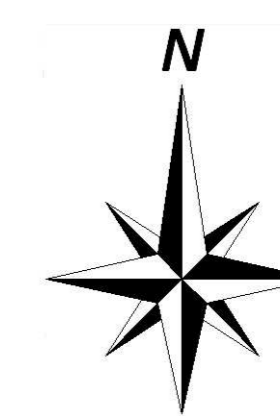


神戸市建設局下水道部

1/500




# 管路施設図

OF6468	OF6469	OF6560
OF6478	OF6479	OF6570
OF6488	OF6489	OF6580

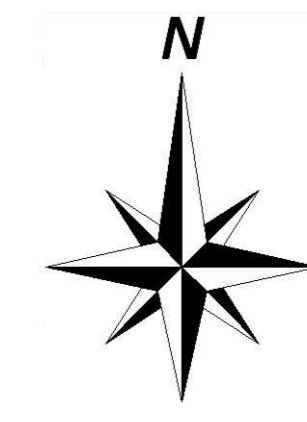



神戸市建設局  
下水道部

1/500

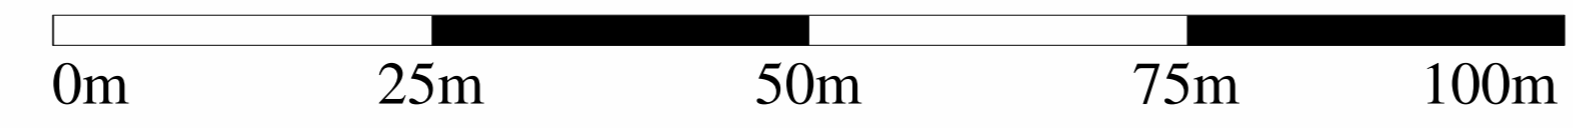


# 管路施設図

OF6419	OF6510	OF6511
OF6429	OF6520	OF6521
OF6439	OF6530	OF6531

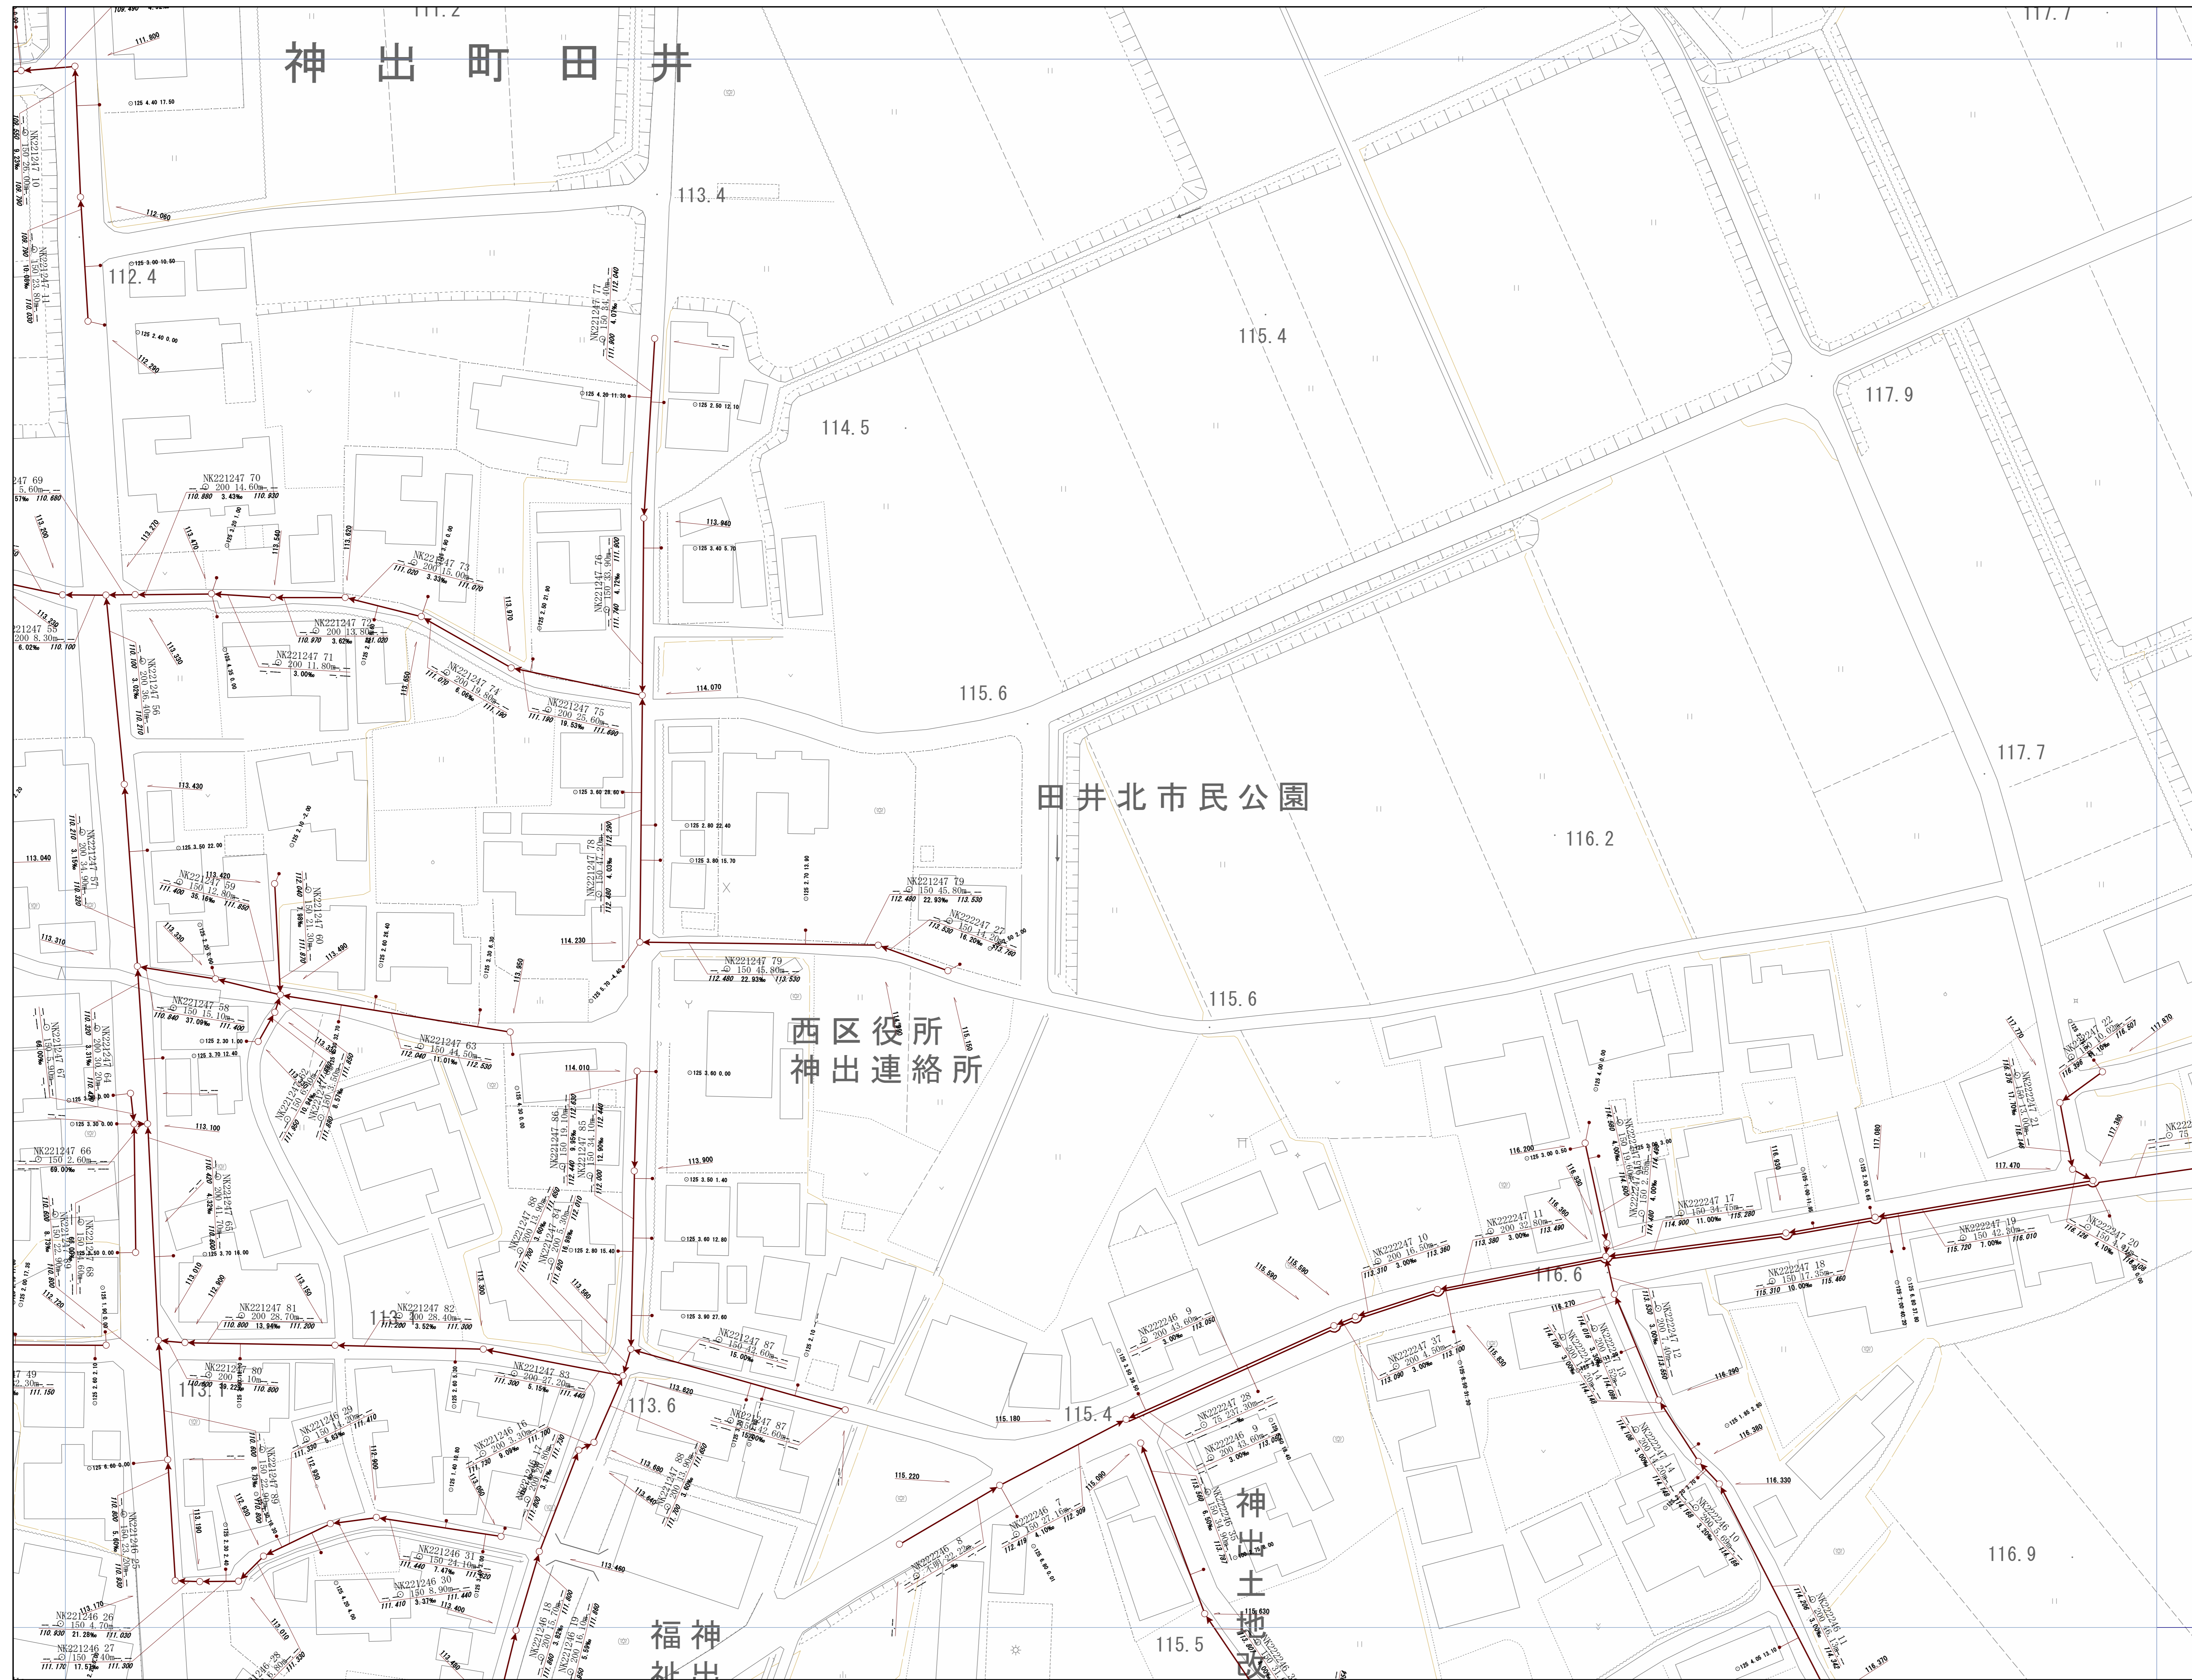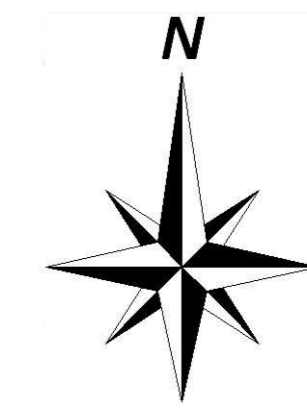

神戸市建設局下水道部


1/500

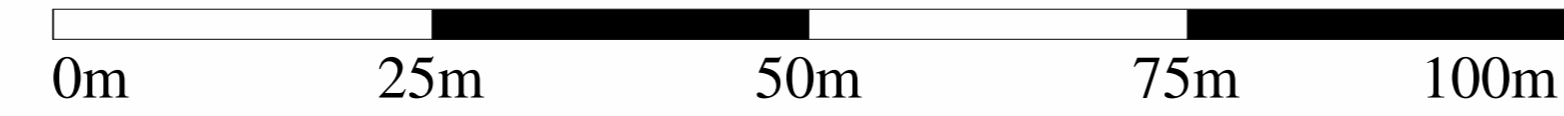


# 管路施設図



OF6429	OF6520	OF6521
OF6439	OF6530	OF6531
OF6449	OF6540	OF6541


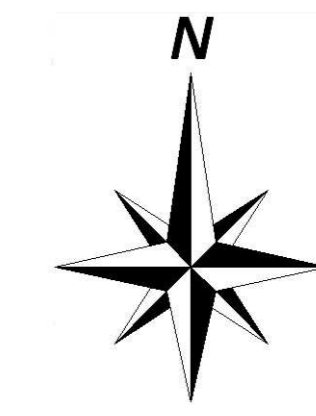


神戸市建設局下水道部

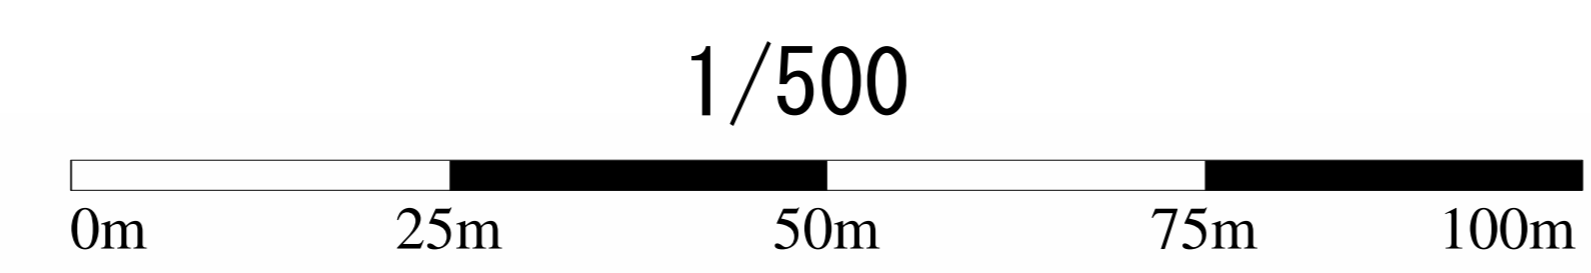


# 管路施設図

OF6439	OF6530	OF6531
OF6449	OF6540	OF6541
OF6459	OF6550	OF6551

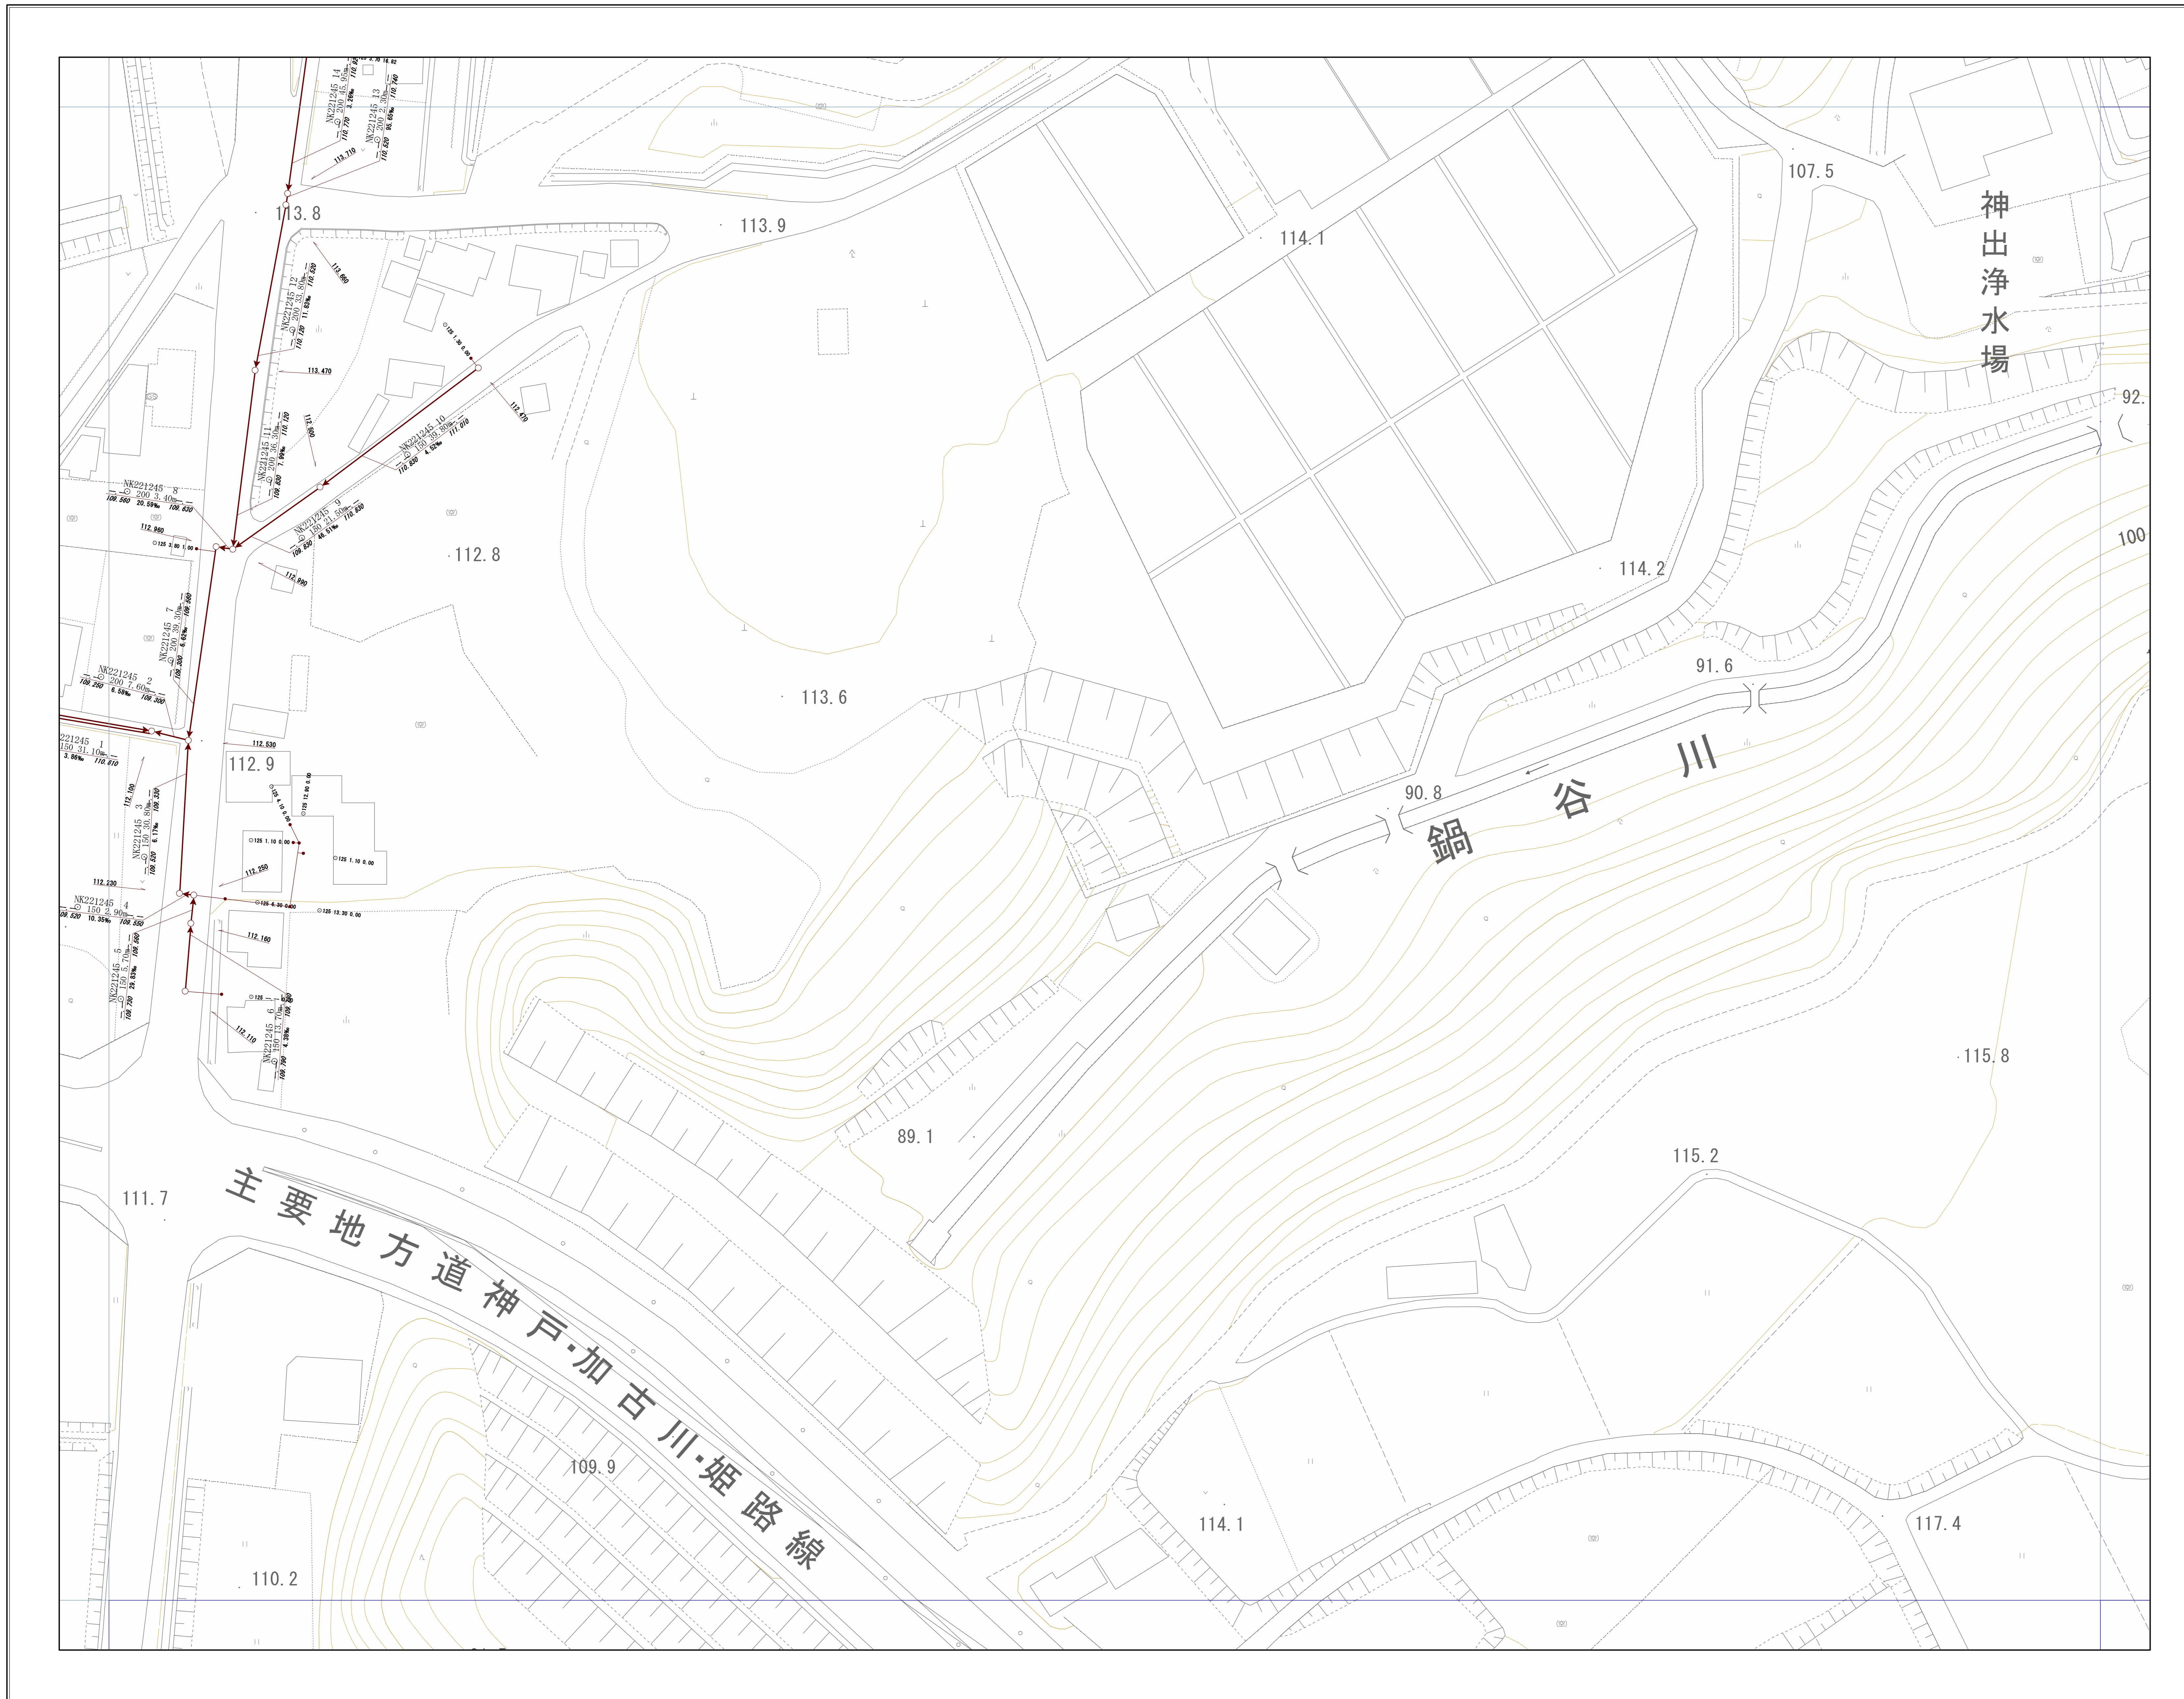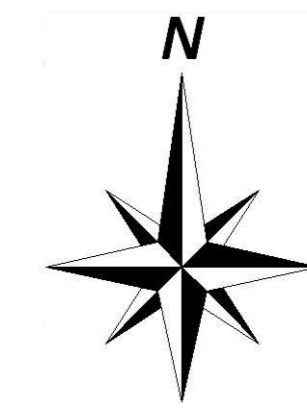

神戸市建設局下水道部

1/500

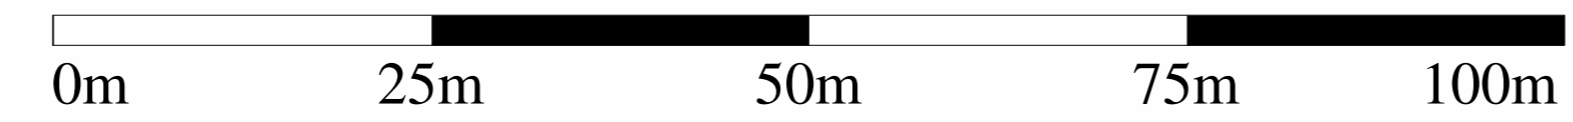


OF6560


# 管路施設図



OF6459	OF6550	OF6551
OF6469	OF6560	OF6561
OF6479	OF6570	OF6571

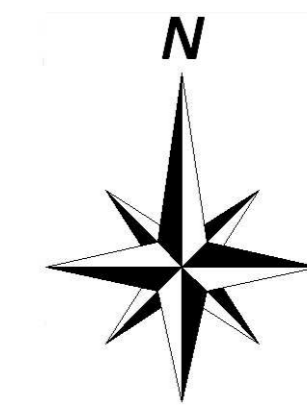

神戸市建設局  
下水道部

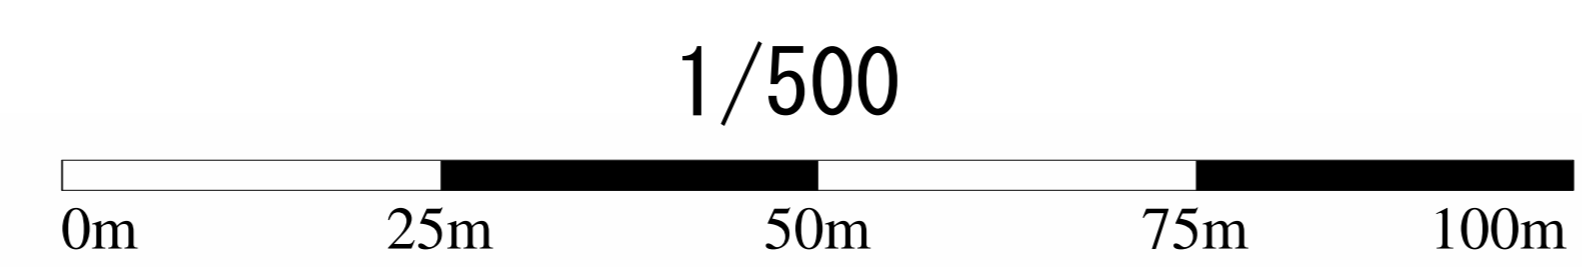


OF6570

# 管路施設図



OF6469	OF6560	OF6561
OF6479	OF6570	OF6571
OF6489	OF6580	OF6581

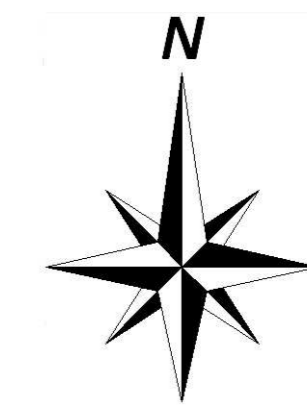

神戸市建設局  
下水道部

