


ポートアイランド確定図 S=1:1,000 港島中町6丁目

平成3年6月作成

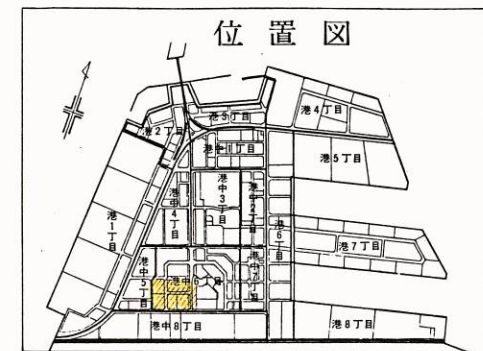

港島1号線

港島1号線	神戸市中央区港島中町	神戸市中央区港島中町	1,070.00	最大 65.00
(E-177(港))	6丁目1番2地先	4丁目2番地先		最小 60.00

港島11号線


港島11号線	神戸市中央区港島中町	神戸市中央区港島中町	255.00	10.00
	6丁目12番1地先	6丁目2番地先		

港島7号線

港島7号線	神戸市中央区港島中町	神戸市中央区港島中町	515.00	22.00
	6丁目11番4地先	6丁目14番地先		

港島9号線

港島9号線	神戸市中央区港島中町	神戸市中央区港島中町	155.00	10.00
	6丁目10番地先	6丁目11番4地先		

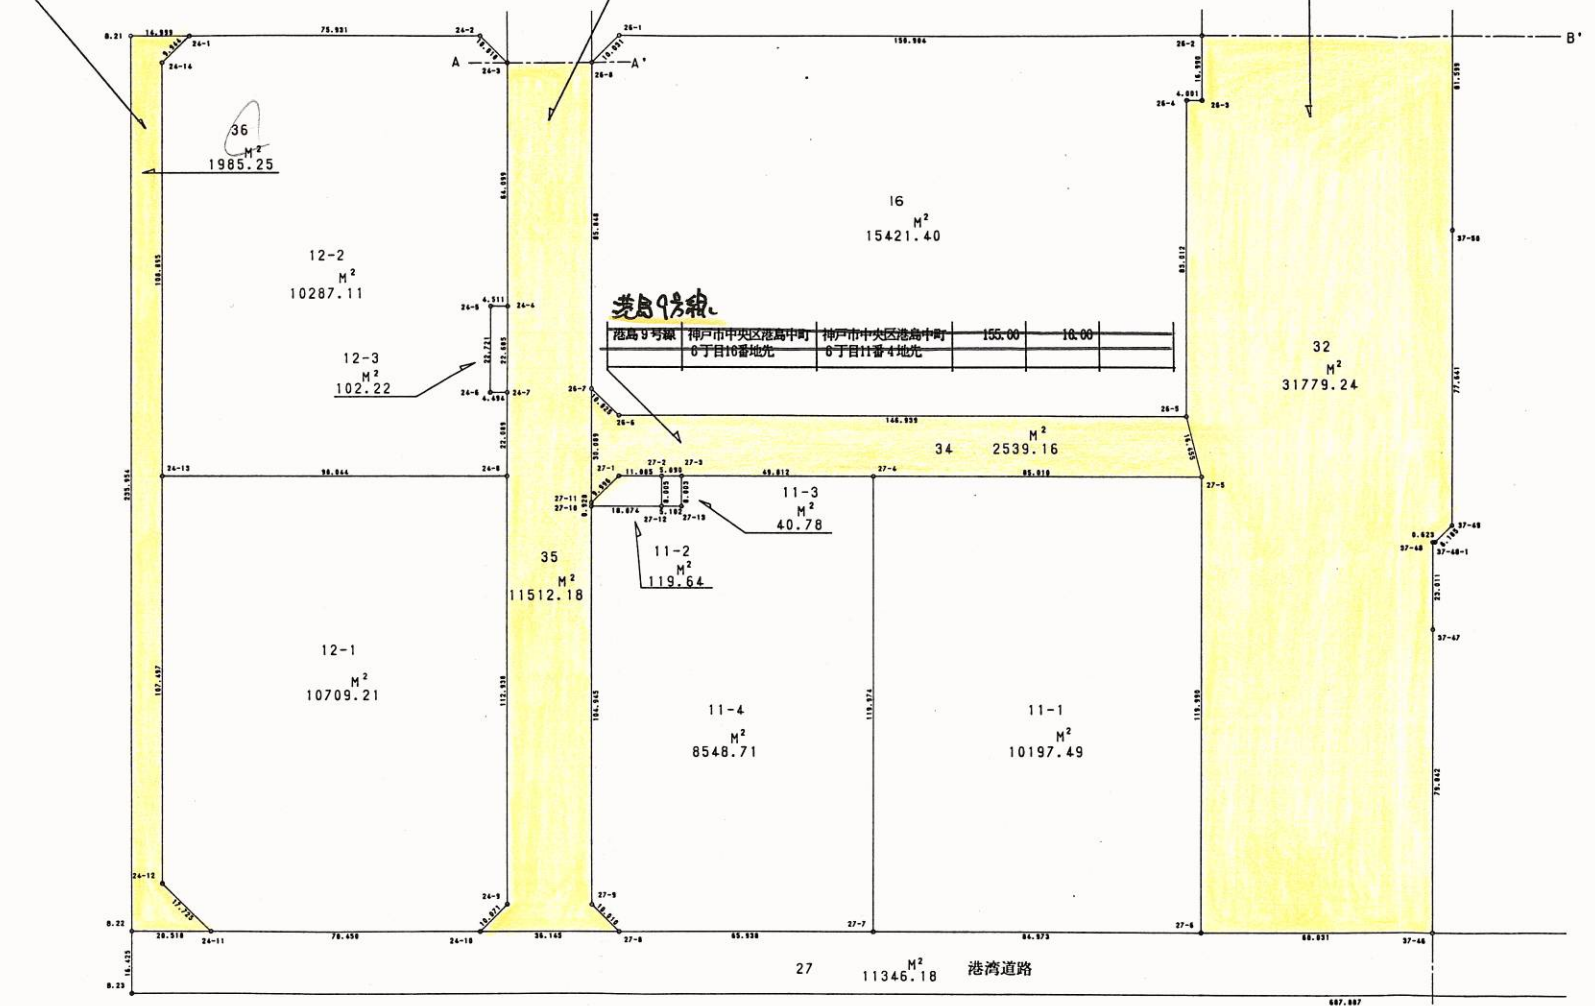

地番 11-1		地目	
点名	X	Y	辺長
27-4	-148190.739	80765.816	119.974
27-7	-148297.777	80820.007	84.973
27-6	-148259.445	80895.843	119.990
27-5	-148152.376	80841.678	85.010
面積	10197.4917765		
地積	10197.49		

地番 11-2		地目	
点名	X	Y	辺長
27-1	-148220.471	80706.997	9.996
27-11	-148229.969	80703.881	0.928
27-10	-148230.800	80704.294	18.074
27-12	-148222.661	80720.432	8.005
27-3	-148215.516	80716.823	11.005
面積	119.6455600		
地積	119.64		

地番 11-3		地目	
点名	X	Y	辺長
27-2	-148215.516	80716.823	8.005
27-12	-148222.661	80720.432	5.102
27-13	-148220.362	80724.987	8.003
27-3	-148213.224	80721.368	5.090
面積	40.7897620		
地積	40.78		

地番 11-4		地目	
点名	X	Y	辺長
27-10	-148230.800	80704.294	104.945
27-9	-148324.442	80751.671	15.010
27-8	-148327.566	80761.181	65.938
27-7	-148297.777	80820.007	119.974
27-4	-148190.739	80765.816	49.812
27-3	-148213.224	80721.368	8.003
27-13	-148220.362	80724.987	5.102
27-12	-148222.661	80720.432	18.074
面積	8548.7150015		
地積	8548.71		

地番 12-1		地目	
点名	X	Y	辺長
24-13	-148274.254	80600.756	107.497
24-12	-148370.195	80649.243	17.725
24-11	-148375.722	80666.084	70.450
24-10	-148343.962	80728.969	10.071
24-9	-148334.391	80732.104	112.938
24-8	-148233.621	80681.111	90.044
面積	10709.2101570		
地積	10709.21		

地番 12-2		地目	
点名	X	Y	辺長
24-1	-148167.613	80554.737	9.944
24-14	-148177.063	80551.643	108.895
24-13	-148274.254	80600.756	90.044
24-8	-148233.621	80681.111	22.089
24-7	-148213.914	80671.133	4.494
24-6	-148215.950	80667.127	22.721
24-5	-148195.673	80656.876	4.511
24-4	-148193.661	80660.914	64.099
24-3	-148136.468	80631.972	10.010
24-2	-148133.305	80622.475	75.931
面積	10287.1163120		
地積	10287.11		

地番 12-3		地目	
点名	X	Y	辺長
24-4	-148193.661	80660.914	4.511
24-5	-148195.673	80656.876	22.721
24-6	-148215.950	80667.127	4.494
24-7	-148213.914	80671.133	22.685
面積	102.2214700		
地積	102.22		

地番 16		地目	
点名	X	Y	辺長
26-1	-148116.989	80554.693	10.031
26-8	-148126.515	80651.550	85.848
26-7	-148203.135	80690.270	10.025
26-6	-148206.257	80693.796	146.939
26-5	-148139.930	80830.914	83.012
26-4	-148065.852	80793.451	4.001
26-3	-148064.041	80797.019	15.990
26-2	-148048.879	80789.352	150.904
面積	15421.4003460		
地積	15421.40		

地番 16		地目	
点名	X	Y	辺長
26-1	-148116.989	80554.693	10.031
26-8	-148126.515	80651.550	85.848
26-7	-148203.135	80690.270	10.025
26-6	-148206.257	80693.796	146.939
26-5	-148139.930	80830.914	83.012
26-4	-148065.852	80793.451	4.001
26-3	-148064.041	80797.019	15.990
26-2	-148048.879	80789.352	150.904
面積	15421.4003460		
地積	15421.40		

地番 27		地目	
点名	X	Y	辺長
B.22	-148384.971	80647.769	16.425
B.23	-148399.631	80655.177	687.887
B.27	-148089.165	81269.016	16.548
B.28	-148074.398	81261.548	15.069
35-6	-148081.205	81248.104	35.926
35-7	-148097.405	81216.038	7.991
36-12	-148101.016	81208.909	41.958
36-11	-148119.942	81171.462	36.118
37-43	-148136.280	81139.251	32.719
37-44	-148151.054	81110.057	22.153
37-45	-148161.054	81090.290	157.892
37-46	-148232.309	80949.391	60.031
27-6	-148259.445	80895.843	84.973
27-7	-148297.777	80820.007	65.938
27-8	-148327.566	80761.181	36.145
24-10	-148343.962	80728.969	70.450
24-11	-148375.722	80666.084	20.518
面積	11346.1859825		
地積	11346.18		

地番 32		地目	
点名	X	Y	辺長
B.48	-147821.148	80674.161	13.448
23-2	-147833.135	80680.258	99.992
23-3	-147922.372	80725.371	22.004
25-26	-147942.010	80735.297	103.757
25-27	-148034.613	80782.096	16.005
26-2	-148048.879	80789.352	16.990
26-3	-148064.041	80797.019	4.001
26-4	-148065.852	80793.451	83.012
26-5	-148139.930	80830.914	16.455
27-5	-148152.376	80841.678	119.990
27-6	-148259.445	80895.843	60.031
37-46	-148322.309	80949.391	79.842
37-47	-148324.442	80751.671	104.945
37-48	-148343.962	80728.969	70.450
37-49	-148375.722	80666.084	20.518
37-48-1	-148140.274	80903.474	6.185
37-49	-148134.394	80905.392	77.641
37-50	-148065.070	80870.431	81.599
37-51	-147992.220	80833.672	89.232
37-1	-147912.622	80793.343	21.979
28-6	-147893.043	80783.355	100.029
28-1	-147803.791	80738.189	13.415
B.50	-147791.841	80732.092	37.969
B.49	-147808.981	80698.212	26.953
面積	31779.2449255		
地積	31779.24		

地番 32		地目	
点名	X	Y	辺長
B.48	-147821.148	80674.161	13.448
23-2	-147833.135	80680.258	99.992
23-3	-147922.372	80725.371	22.004
25-26	-147942.010	80735.297	103.757
25-27	-148034.613	80782.096	16.005
26-2	-148048.879	80789.352	16.990
26-3	-148064.041	80797.019	4.001
26-4	-148065.852	80793.451	83.012
26-5	-148139.930	80830.914	16.455
27-5	-148152.376	80841.678	119.990
27-6	-148259.445	80895.843	60.031
37-46	-148322.309	80949.391	79.842
37-47	-148324.442	80751.671	104.945
37-48	-148343.962	80728.969	70.450
37-49	-148375.722	80666.084	20.518
37-48-1	-148140.274	80903.474	6.185
37-49	-148134.394	80905.392	77.641
37-50	-148065.070	80870.431	81.599
37-51	-147992.220	80833.672	89.232
37-1	-147912.622	80793.343	21.979
28-6	-147893.043	80783.355	100.029
28-1	-147803.791	80738.189	13.415
B.50	-147791.841	80732.092	37.969
B.49	-147808.981	80698.212	26.953
面積	31779.2449255		
地積	31779.24		

地番 34		地目	
点名	X	Y	辺長
26-7	-148203.135	80690.270	30.089
27-11	-148229.969	80703.881	9.996
27-1	-148220.471	80706.997	11.005
27-2	-148215.516	80716.823	5.090
27-3	-148213.224	80721.368	49.812
27-4	-148190.739	80765.816	85.010
27-5	-148152.376	80841.678	16.455
26-5	-148139.930	80830.914	146.939
26-6	-148206.257	80699.796	10.025
面積	2539.1608290		
地積	2539.16		

地番 34		地目	
点名	X	Y	辺長
26-7	-148203.135	80690.270	30.089
27-11	-148229.969	80703.881	9.996
27-1	-148220.471	80706.997	11.005
27-2	-148215.516	80716.823	5.090
27-3	-148213.224	80721.368	49.812
27-4	-148190.739	80765.816	85.010
27-5	-148152.376	80841.678	16.455
26-5	-148139.930	80830.914	146.939
26-6	-148206.257	80699.796	10.025
面積	2539.1608290		
地積	2539.16		

地番 35		地目	
点名	X	Y	辺長
B.21	-148174.378	80541.351	235.954