

平成3年6月作成

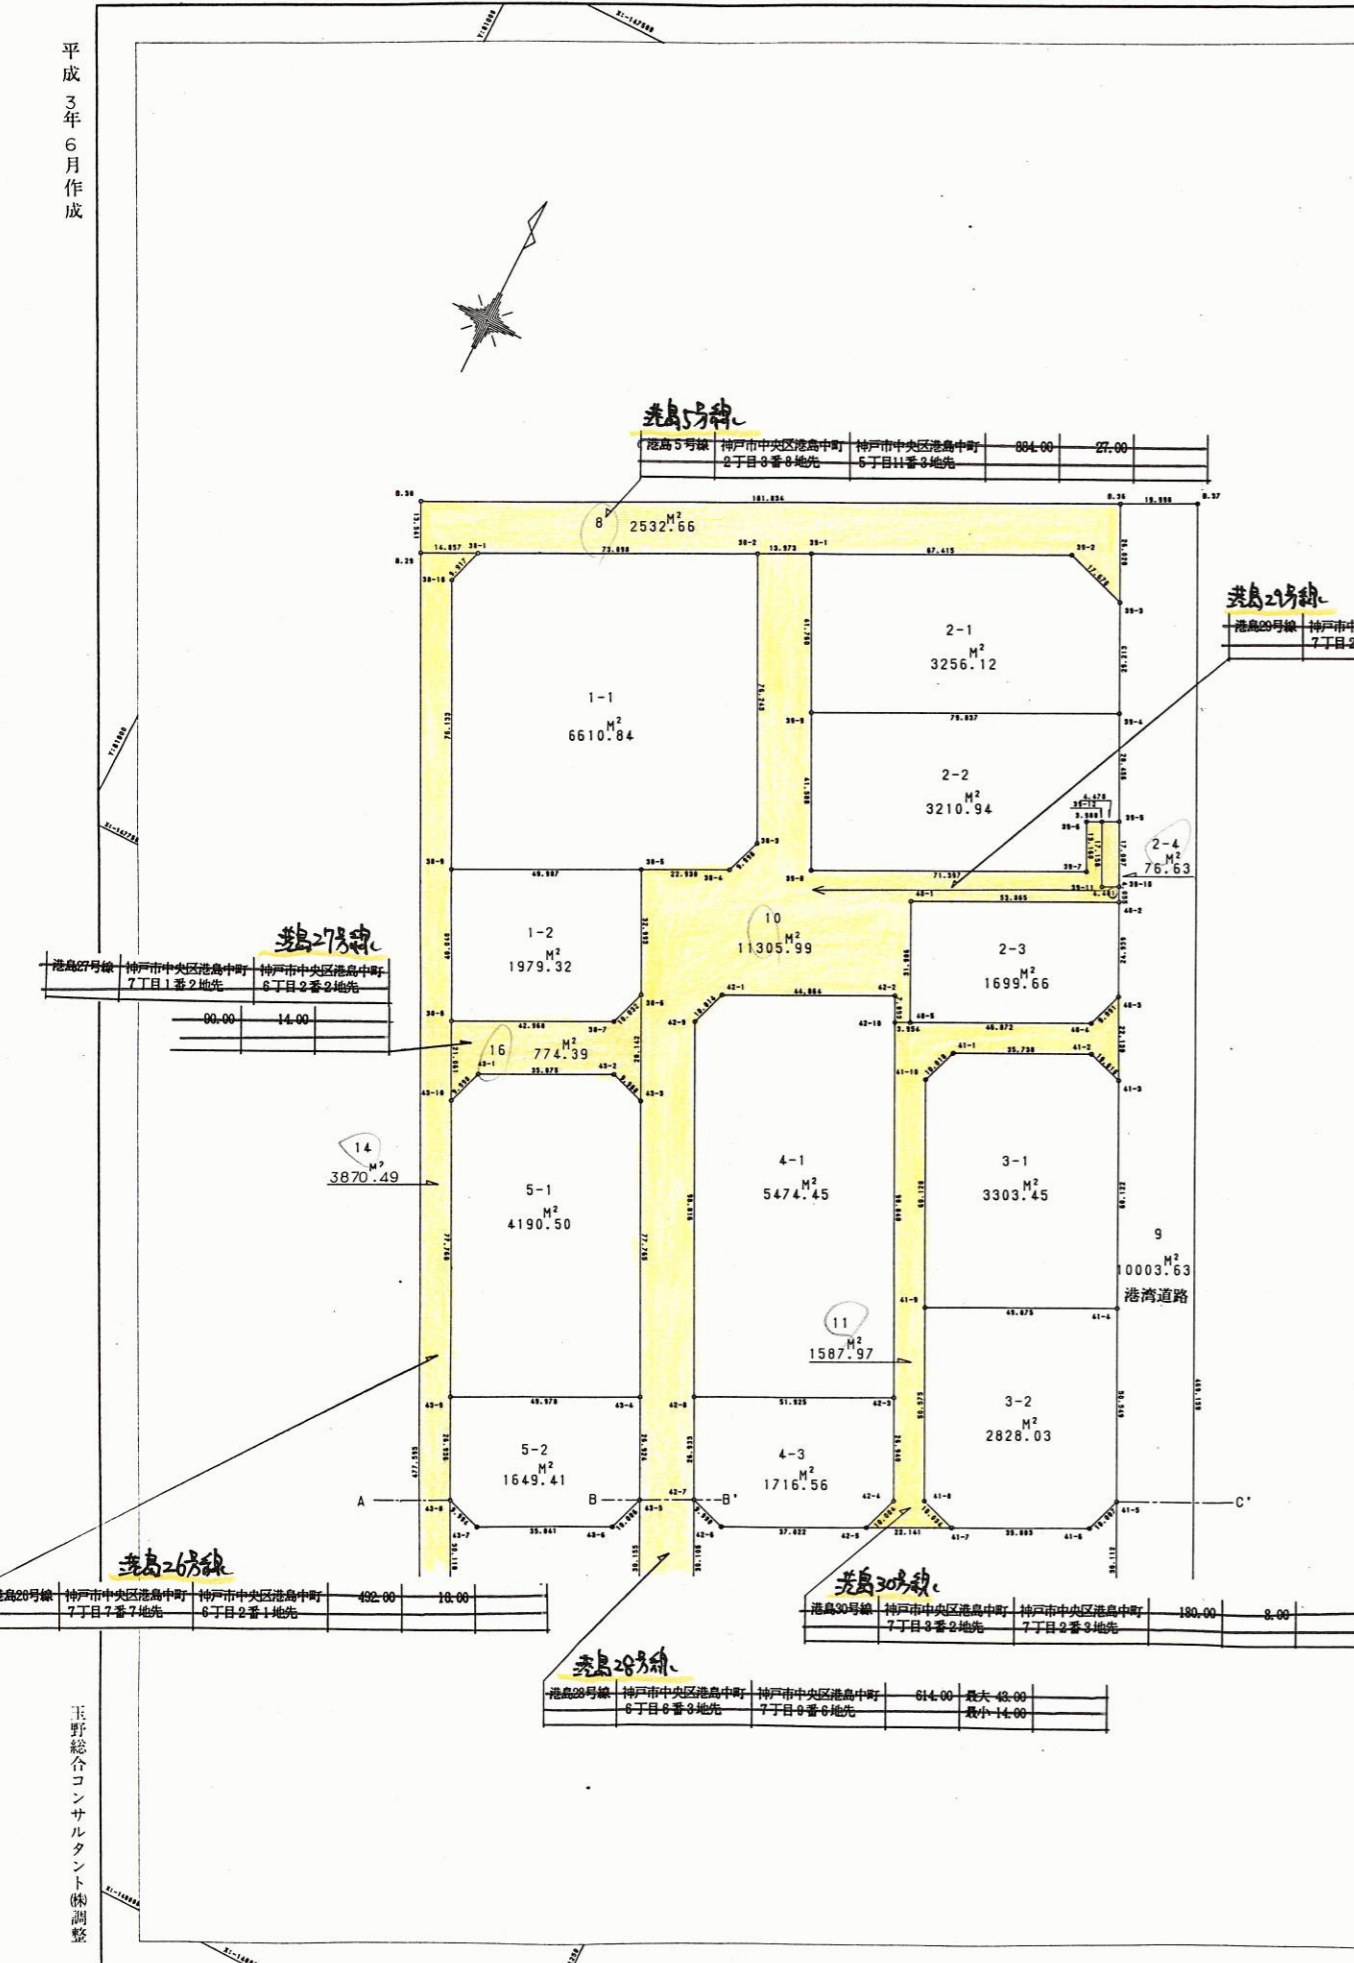
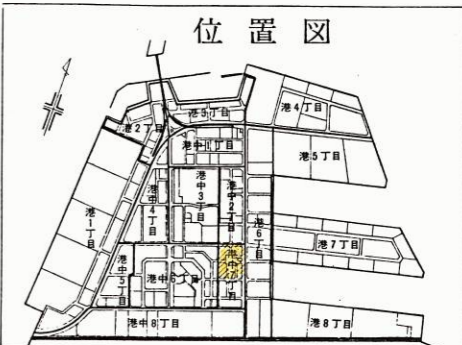





















神戸地方建設局(乙種) 港湾整備局新都市整備本部経営管理課

神戸市開発局